


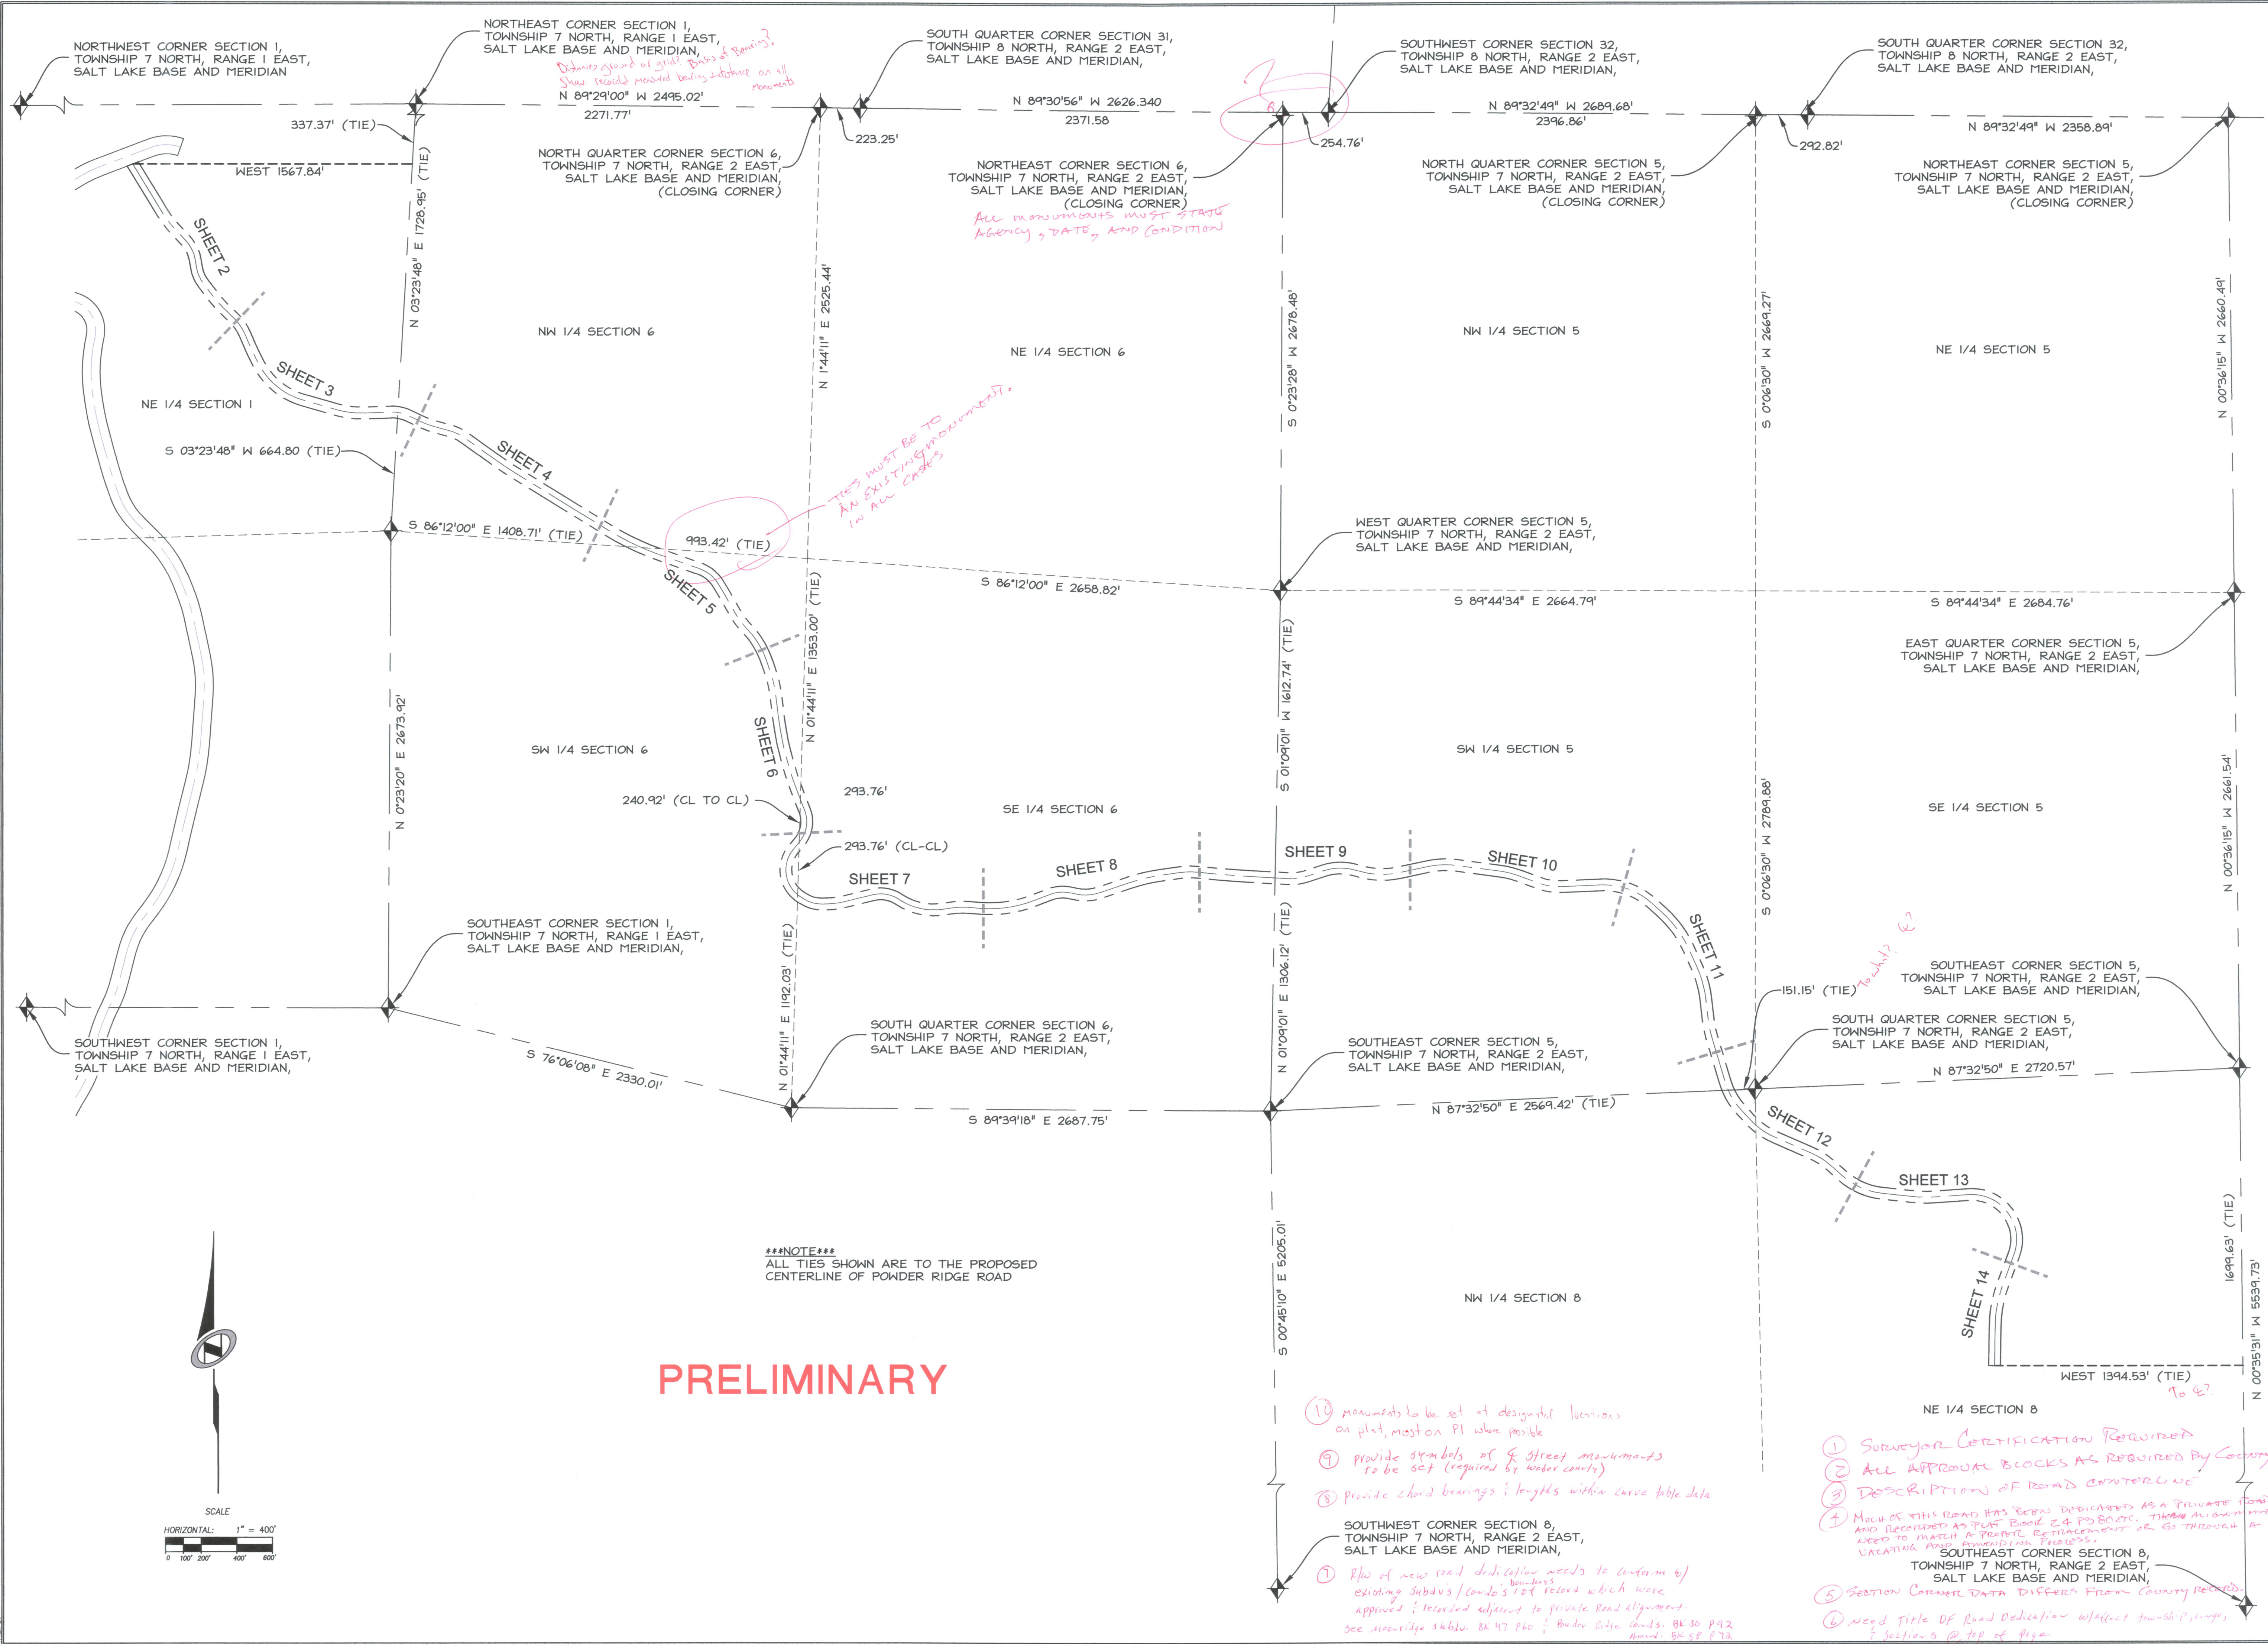

SUMMIT AT POWDER MOUNTAIN PH-1
POWDER RIDGE ROAD
PRELIMINARY DEDICATION PLAT

PREPARED FOR: SUMMIT GROUP, LLC. DATE SUBMITTED: 12/10/2012

NV5
BEYOND ENGINEERING

6217 SOUTH STATE STREET, SUITE 300
801743.1300 TEL. 801743.0300 FAX

SHEET NUMBER	
1	
OF	14 SHEETS
SCALE	
VERTICAL: 1" = N/A	
HORIZONTAL: 1" = 400'	
JOB NUMBER	
SLB0793	

CAUTION The engineer preparing these plans will not be responsible for, or liable for, unauthorized changes to or uses of these plans. All changes to the plans must be in writing and must be approved by the preparer of these plans.