


DEDICATION PLAT FOR ROAD "A"
AND ROAD "E"

LOCATED IN SECTION 1 OF TOWNSHIP 7 NORTH, RANGE 1 EAST
AND SECTIONS 6, 5, & 8 OF TOWNSHIP 7 NORTH, RANGE 2 EAST,
SALT LAKE BASE AND MERIDIAN, WEBER COUNTY, UTAH

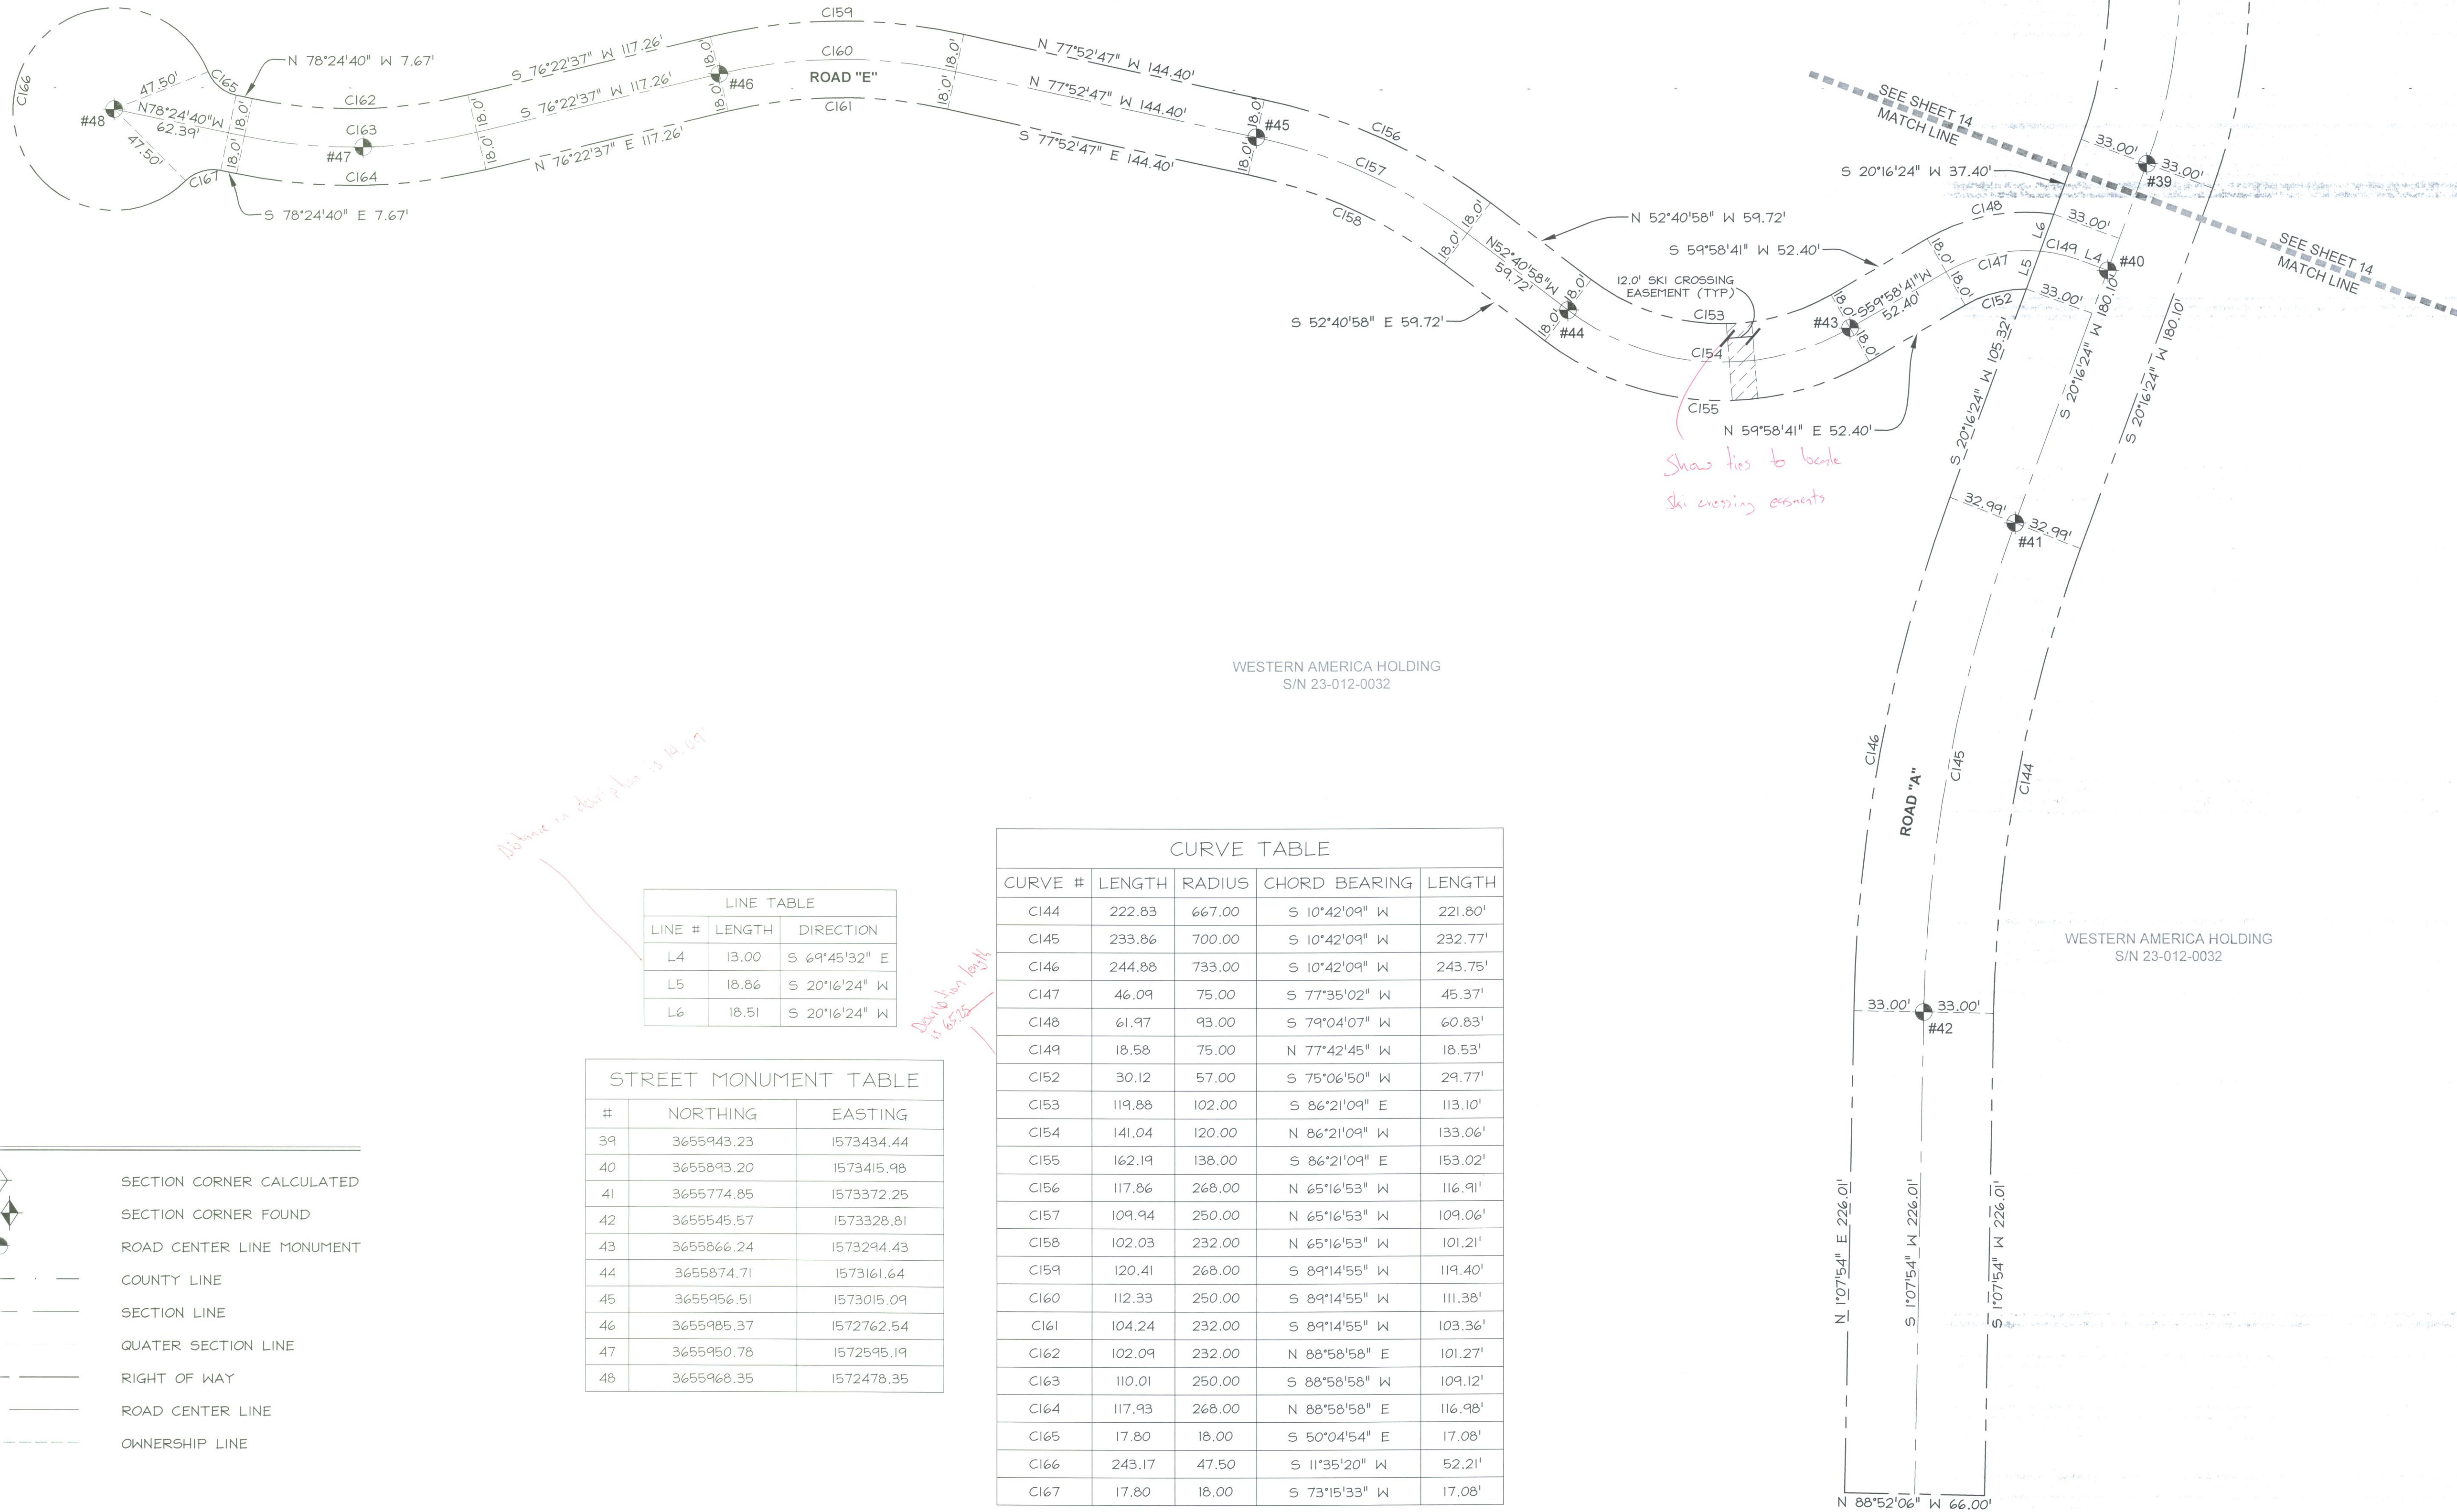

WESTERN AMERICA HOLDING
S/N 23-012-0032

WESTERN AMERICA HOLDING
S/N 23-012-0032

LEGEND

- SECTION CORNER CALCULATED
- SECTION CORNER FOUND
- ROAD CENTER LINE MONUMENT
- COUNTY LINE
- SECTION LINE
- QUARTER SECTION LINE
- RIGHT OF WAY
- ROAD CENTER LINE
- OWNERSHIP LINE

LINE TABLE			
LINE #	LENGTH	DIRECTION	
L4	13.00	S 69°45'32" E	
L5	18.86	S 20°16'24" W	
L6	18.51	S 20°16'24" W	

STREET MONUMENT TABLE		
#	NORTHING	EASTING
39	3655943.23	1573434.44
40	3655893.20	1573415.98
41	3655774.85	1573372.25
42	3655545.57	1573328.81
43	3655866.24	1573294.43
44	3655874.71	1573161.64
45	3655956.51	1573015.09
46	3655985.37	1572762.54
47	3655950.78	1572595.19
48	3655968.35	1572478.35

CURVE TABLE				
CURVE #	LENGTH	RADIUS	CHORD BEARING	LENGTH
C144	222.83	667.00	S 10°42'09" W	221.80'
C145	233.86	700.00	S 10°42'09" W	232.77'
C146	244.88	733.00	S 10°42'09" W	243.75'
C147	46.09	75.00	S 77°35'02" W	45.37'
C148	61.97	93.00	S 79°04'07" W	60.83'
C149	18.58	75.00	N 77°42'45" W	18.53'
C152	30.12	57.00	S 75°06'50" W	29.77'
C153	119.88	102.00	S 86°21'09" E	113.10'
C154	141.04	120.00	N 86°21'09" W	133.06'
C155	162.19	138.00	S 86°21'09" E	153.02'
C156	117.86	268.00	N 65°16'53" W	116.91'
C157	109.94	250.00	N 65°16'53" W	109.06'
C158	102.03	232.00	N 65°16'53" W	101.21'
C159	120.41	268.00	S 89°14'55" W	119.40'
C160	112.33	250.00	S 89°14'55" W	111.38'
C161	104.24	232.00	S 89°14'55" W	103.36'
C162	102.09	232.00	N 88°58'58" E	101.27'
C163	110.01	250.00	S 88°58'58" W	109.12'
C164	117.93	268.00	N 88°58'58" E	116.98'
C165	17.80	18.00	S 50°04'54" E	17.08'
C166	243.17	47.50	S 11°35'20" W	52.21'
C167	17.80	18.00	S 73°15'33" W	17.08'

DEDICATION PLAT FOR
ROAD "A"
AND ROAD "E"

LOCATED IN SECTION 1 TOWNSHIP 7 NORTH,
RANGE 1 EAST AND SECTIONS 6, 5 AND 8 OF
TOWNSHIP 7 NORTH, RANGE 2 EAST, SALT LAKE
BASE AND MERIDIAN, WEBER COUNTY, UTAH

Sheet 15 of 15

N 1/5 NOLTE VERTICAL FIVE 5217 SOUTH STATE STREET, SUITE 300 MURRAY, UT 84107 801.743.1300 TEL 801.743.0300 FAX	RECORDED #	
	STATE OF UTAH, COUNTY OF WEBER, RECORDED AND FILED AT THE REQUEST OF: _____ ENTRY NO: _____ DATE: _____ TIME: _____ BOOK: _____ PAGE: _____ FEE \$ _____	
WEBER COUNTY RECORDER		