

STATE OF UTAH

COUNTY OF WEBER

BOUNDARY DESCRIPTION

A PART OF THE NORTHEAST QUARTER OF SECTION 10 AND A PART OF THE SOUTH HALF OF SECTION 3, TOWNSHIP 6 NORTH, RANGE 1 EAST OF THE SALT LAKE BASE AND MERIDIAN. BEGINNING AT A POINT ON THE NORTHERLY RIGHT-OF-WAY LINE OF THE RESERVE AT CRIMSON RIDGE PHASE 1 BEING LOCATE NORTH 90°00'00" EAST 802.28 FEET AND SOUTH 00°00'00" EAST 34.94 FEET FROM THE NORTH QUARTER CORNER OF SECTION 10, TOWNSHIP 6 NORTH, RANGE 1 EAST, OF THE SALT LAKE BASE AND MERIDIAN (BASIS OF BEARING BEING THE NORTH LINE OF THE NORTHWEST QUARTER OF SECTION 10 TOWNSHIP 6 NORTH. RANGE 1 EAST. OF THE SALT LAKE BASE AND MERIDIAN SOUTH 89°38'41" EAST): RUNNING THENCE NORTH 35°45'52" WEST 57.86 FEET; THENCE ALONG THE ARC OF A 295.00 FOOT RADIUS CURVE TO THE RIGHT 35.65 FEET, HAVING A CENTRAL ANGLE OF 06°55'30", CHORD BEARS NORTH 32°18'07 WEST 35.63 FEET; THENCE NORTH 51°37'53" EAST 278.93 FEET; THENCE NORTH 40°13'06" WEST 607.64 FEET THENCE NORTH 40°42'22" WEST 310.19 FEET; THENCE NORTH 48°18'19" WEST 386.26 FEET; THENCE SOUTH 29°21'53" WEST 358.34 FEET; THENCE ALONG THE ARC OF A 25.00 FOOT RADIUS CURVE TO THE RIGHT 27.00 FEET, HAVING A CENTRAL ANGLE OF 61°52'36", CHORD BEARS NORTH 76°58'27" WEST 25.71 FEET; THENCE NORTH 45°02'30" WEST 210.44 FEET; THENCE ALONG THE ARC OF A 250.00 FOOT RADIUS CURVE TO THE LEFT 41.41 FEET, HAVING A CENTRAL ANGLE OF 09°29'22", CHORD BEARS NORTH 49°04'50" WEST 41.36 FEET; THENCE NORTH 64°06'26" EAST 152.56 FEET; THENCE NORTH 23°18'36" EAST 250.13 FEET TO AN EXISTING FENCE LINE; THENCE ALONG SAID EXISTING FENCE LINE THE FOLLOWING THREE (3) COURSES: (1) SOUTH 89°36'44" EAST 101.63 FEET; (2) SOUTH 89°28'56" EAST 436.43 FEET; (3) NORTH 89°31'33" EAST 508.87 FEET TO THE WEST RIGHT-OF-WAY LINE OF HIGHWAY 158; THENCE ALONG SAID WEST RIGHT-OF-WAY LINE THE FOLLOWING FOUR (4) COURSES: (1) SOUTH 19°31'57" EAST 403.00 FEET; (2) SOUTH 00°13'57" EAST 333.69 FEET; (3) SOUTH 89°36'59" EAST 58.25 FEET; (4) SOUTH 09°26'55" EAST 347.95 FEET TO THE NORTH BOUNDARY LINE OF SAID RESERVE AT CRIMSON RIDGE PHASE 1; THENCE LONG SAID NORTH BOUNDARY LINE SOUTH 54°14'07" WEST 537.83 FEET TO THE POINT OF BEGINNING. CONTAINING 19.478 ACRES ALSO AND TOGETHER WITH

A PART OF THE NORTHWEST QUARTER OF SECTION 10, TOWNSHIP 6 NORTH, RANGE 1 EAST, OF THE SAT LAKE BASE AND MERIDIAN.

BEGGINING AT AT POINT ON THE WEST LINE OF SAID NORTHWEST QUARTER BEING LOCATED SOUTH 00°20'41" EAST 817.83 FEET ALONG THE WEST LINE OF SAID NORTHWEST QUARTER: RUNNING THENCE NORTH 90°00'00" EAST 1300.53 FEET: THENCE NORHT 32°00'00" WEST 163.51 FEET: THENCE NORTH 58°00'00 EAST 367.00 FEET TO THE WESTERLY RIGHT-OF-WAY LINE OF VALLEY VIEW DRIVE; THENCE ALONG SAID WESTERLY RIGHT-OF-WAY LINE SOUTH 32°00'00" EAST 62.00 FEET: TO THE BOUNDARY LINE OF THE RESERVE AT CRIMSON RIDGE PHASE 1; THENCE ALONG THE BOUNDARY LINE OF SAID RESERVE AT CRIMSON RIDGE PHASE 1 THE FOLLOWING THREE (3) COURSES: (1) SOUTH 58°00'00" WEST 305.00 FEET; (2) SOUTH 32°00'00" EAST 213.36 FEET; (3) NORTH 90°00'00" WEST 1412.00 FEET TO THE WEST LINE OF SAID NORTHWEST QUARTER; THENCE ALONG THE WEST LINE OF SAID NORTHWEST QUARTER NORTH 00°20'41' WEST 62.00 FEET TO THE POINT OF BEGINNING. CONTAINING 2.677 ACRES.

SURVEYOR'S CERTIFICATE

I, KLINT H. WHITNEY, DO HEREBY CERTIFY THAT I AM A LICENSED PROFESSIONAL LAND SURVEYOR IN THE STATE OF UTAH AND THAT I HOLD CERTIFICATE NO. 8227228 IN ACCORDANCE WITH TITLE 58, CHAPTER 22, OF THE PROFESSIONAL ENGINEERS AND LAND SURVEYORS ACT: I FURTHER CERTIFY THAT BY AUTHORITY OF THE OWNERS I HAVE COMPLETED A SURVEY OF THE PROPERTY AS SHOWN AND DESCRIBED ON THIS PLAT. AND HAV SUBDIVIDED SAID PROPERTY INTO LOTS AND STREETS. TOGETHER WITH EASEMENTS AS THE RESERVER AT CRIMSON RIDGE CLUSTER SUBDIVISION PHASE 2 IN ACCORDANCE WITH SECTION 17-23-17 AND HAVE VERIFIED ALL MEASUREMENTS; THAT THE REFERENCE MONUMENTS SHOWN HEREON ARE LOCATED AS INDICATED AND ARE SUFFICIENT TO RETRACE OR REESTABLISH THIS SURVEY; THAT ALL LOTS MEET THE REQUIREMENTS OF THE LAND USE CODE: AND THAT THE INFORMATION SHOWN HEREIN IS SUFFICIENT TO ACCURATELY ESTABLISH THE LATERAL BOUNDARIES OF THE HEREIN DESCRIBED TRACT OF REAL PROPERTY.

SIGNED THIS _____ DAY OF __

Klint H. Whitney KLINT H. WHITNEY, PLS NO. 8227228

OWNER'S DEDICATION

WE THE UNDERSIGNED OWNERS OF THE HEREIN DESCRIBED TRACT OF LAND, DO HEREBY SET APART AND SUBDIVIDE THE SAME INTO LOTS AND STREETS (PRIVATE STREETS, PRIVATE RIGHT OF WAY) AS SHOWN ON THE PLAT AND NAME SAID TRACT THE RESERVE AT CRIMSON RIDGE CLUSTER SUBDIVISION PHASE 2 AND DO HEREBY DEDICATE TO PUBLIC USE ALL THOSE PARTS OR PORTIONS OF SAID TRACT OF LAND DESIGNATED AS STREETS, THE SAME TO BE USED AS PUBLIC THOROUGHFARES, AND ALSO TO DEDICATE AND RESERVE UNTO THEMSELVES THEIR HEIRS THEIR GRANTEES AND ASSIGNS A RIGHT-OF-WAY TO BE USED IN COMMON WITH ALL OTHERS WITHIN SAID SUBDIVISION (AND THOSE ADJOINING SUBDIVISIONS THAT MAY BE SUBDIVIDED BY THE UNDERSIGNED OWNERS, THEIR SUCCESSORS, OR ASSIGNS) ON, OVER AND ACROSS ALL THOSE PORTIONS OR PARTS OF SAID TRACT OF LAND DESIGNATED ON SAID PLAT AS PRIVATE STREETS)PRIVATE RIGHTS OF WAY) AS ACCESS TO THE INDIVIDUAL LOTS, TO BE MAINTAINED BY A LOT (UNIT) OWNERS ASSOCIATION WHOSE MEMBERSHIP CONSISTS OF SAID OWNERS, THEIR GRANTEES, SUCCESSORS, OR ASSIGNS, AND ALSO TO GRANT AND CONVEY TO THE SUBDIVISION LOT (UNIT) OWNERS ASSOCIATION, ALL THOSE PART OR PORTIONS OF SAID TRACT OF LAND DESIGNATE AS COMMON AREAS TO BE USED FOR RECREATIONAL AND OPEN SPACE PURPOSES FOR THE BENEFIT OF EACH LOT (UNIT) OWNERS ASSOCIATION MEMBER IN COMMON WITH ALL OTHERS IN THE SUBDIVISION AND GRANT AND DEDICATE TO WEBER COUNTY A PERPETUAL OPEN SPACE RIGHT AND EASEMENT ON AND OVER THE COMMON AREAS TO GUARANTEE TO WEBER COUNTY THAT THE COMMON AREAS REMAIN OPEN AND UNDEVELOPED EXCEPT FOR APPROVED RECREATIONAL, PARKING AND OPEN SPACE PURPOSES, AND ALSO TO GRANT AND DEDICATE A PERPETUAL RIGHT AND EASEMENT OVER, UPON AND UNDER THE LANDS DESIGNATED HEREON AS PUBLIC UTILITY, STORM WATER DETENTION PONDS DRAINAGE EASEMENTS AND CANAL MAINTENANCE EASEMENT, THE SAME TO BE USED FOR THE INSTALLATION MAINTENANCE AND OPERATION OF PUBLIC UTILITY SERVICE LINES, STORM DRAINAGE FACILITIES, IRRIGATION CANALS OR THOSE THE PERPETUAL PRESERVATION OF WATER CHANNELS IN THEIR NATURAL STAT WHICHEVER IS APPLICABLE AS MAY BE AUTHORIZED BY THE GOVERNING AUTHORITY, WITH NO BUILDINGS OR STRUCTURES BEING ERECTED WITHIN SUCH EASEMENTS.

SIGNED THIS ____ DAY OF __

B & H INVESTMENT PROPERTIES LLC


PRINTED NAME/TITLE


2020.

ACKNOWLEDGEMENT

__2020, personally appeared before me (NAME OF DOCUMENT SIGNER), whose On this day of identity is personally known to me (or proven on the basis of satisfactory evidence) and who by me duly sworn/affirmed, did say that he/she is the (TITLE OR OFFICE) of <u>B & H INVESTMENT PROPERTIES LLC</u>, and that said document was signed by him/her in behalf of said *Corporation by Authority of its Bylaws, or (Resolution of its Board of Directors), and said (NAME OF DOCUMENT SIGNER) acknowledged to me that said Corporation executed the same.

STAMP	NOTARY PUBLIC		
DEVELOPER:	S1 /	COUNTY RECORDER	
B&H INVESTMENT PROPERT 110 WEST 1700 NORTH		ENTRY NO FEE PAID	
CENTERVILLE, UTAH 84014 801-295-4193		FILED FOR AND RECORDED,	
		AT IN BOOK OF OFFICIAL	
G	ARDNER	RECORDS, PAGE RECORDED	
ENGINEERING		EOP	
CIVIL • LAND PLANNING MUNICIPAL • LAND SURVEYING		COUNTY RECORDER	
	5 EAST OGDEN, UT 202 FAX: 801.476.0066	BY:	

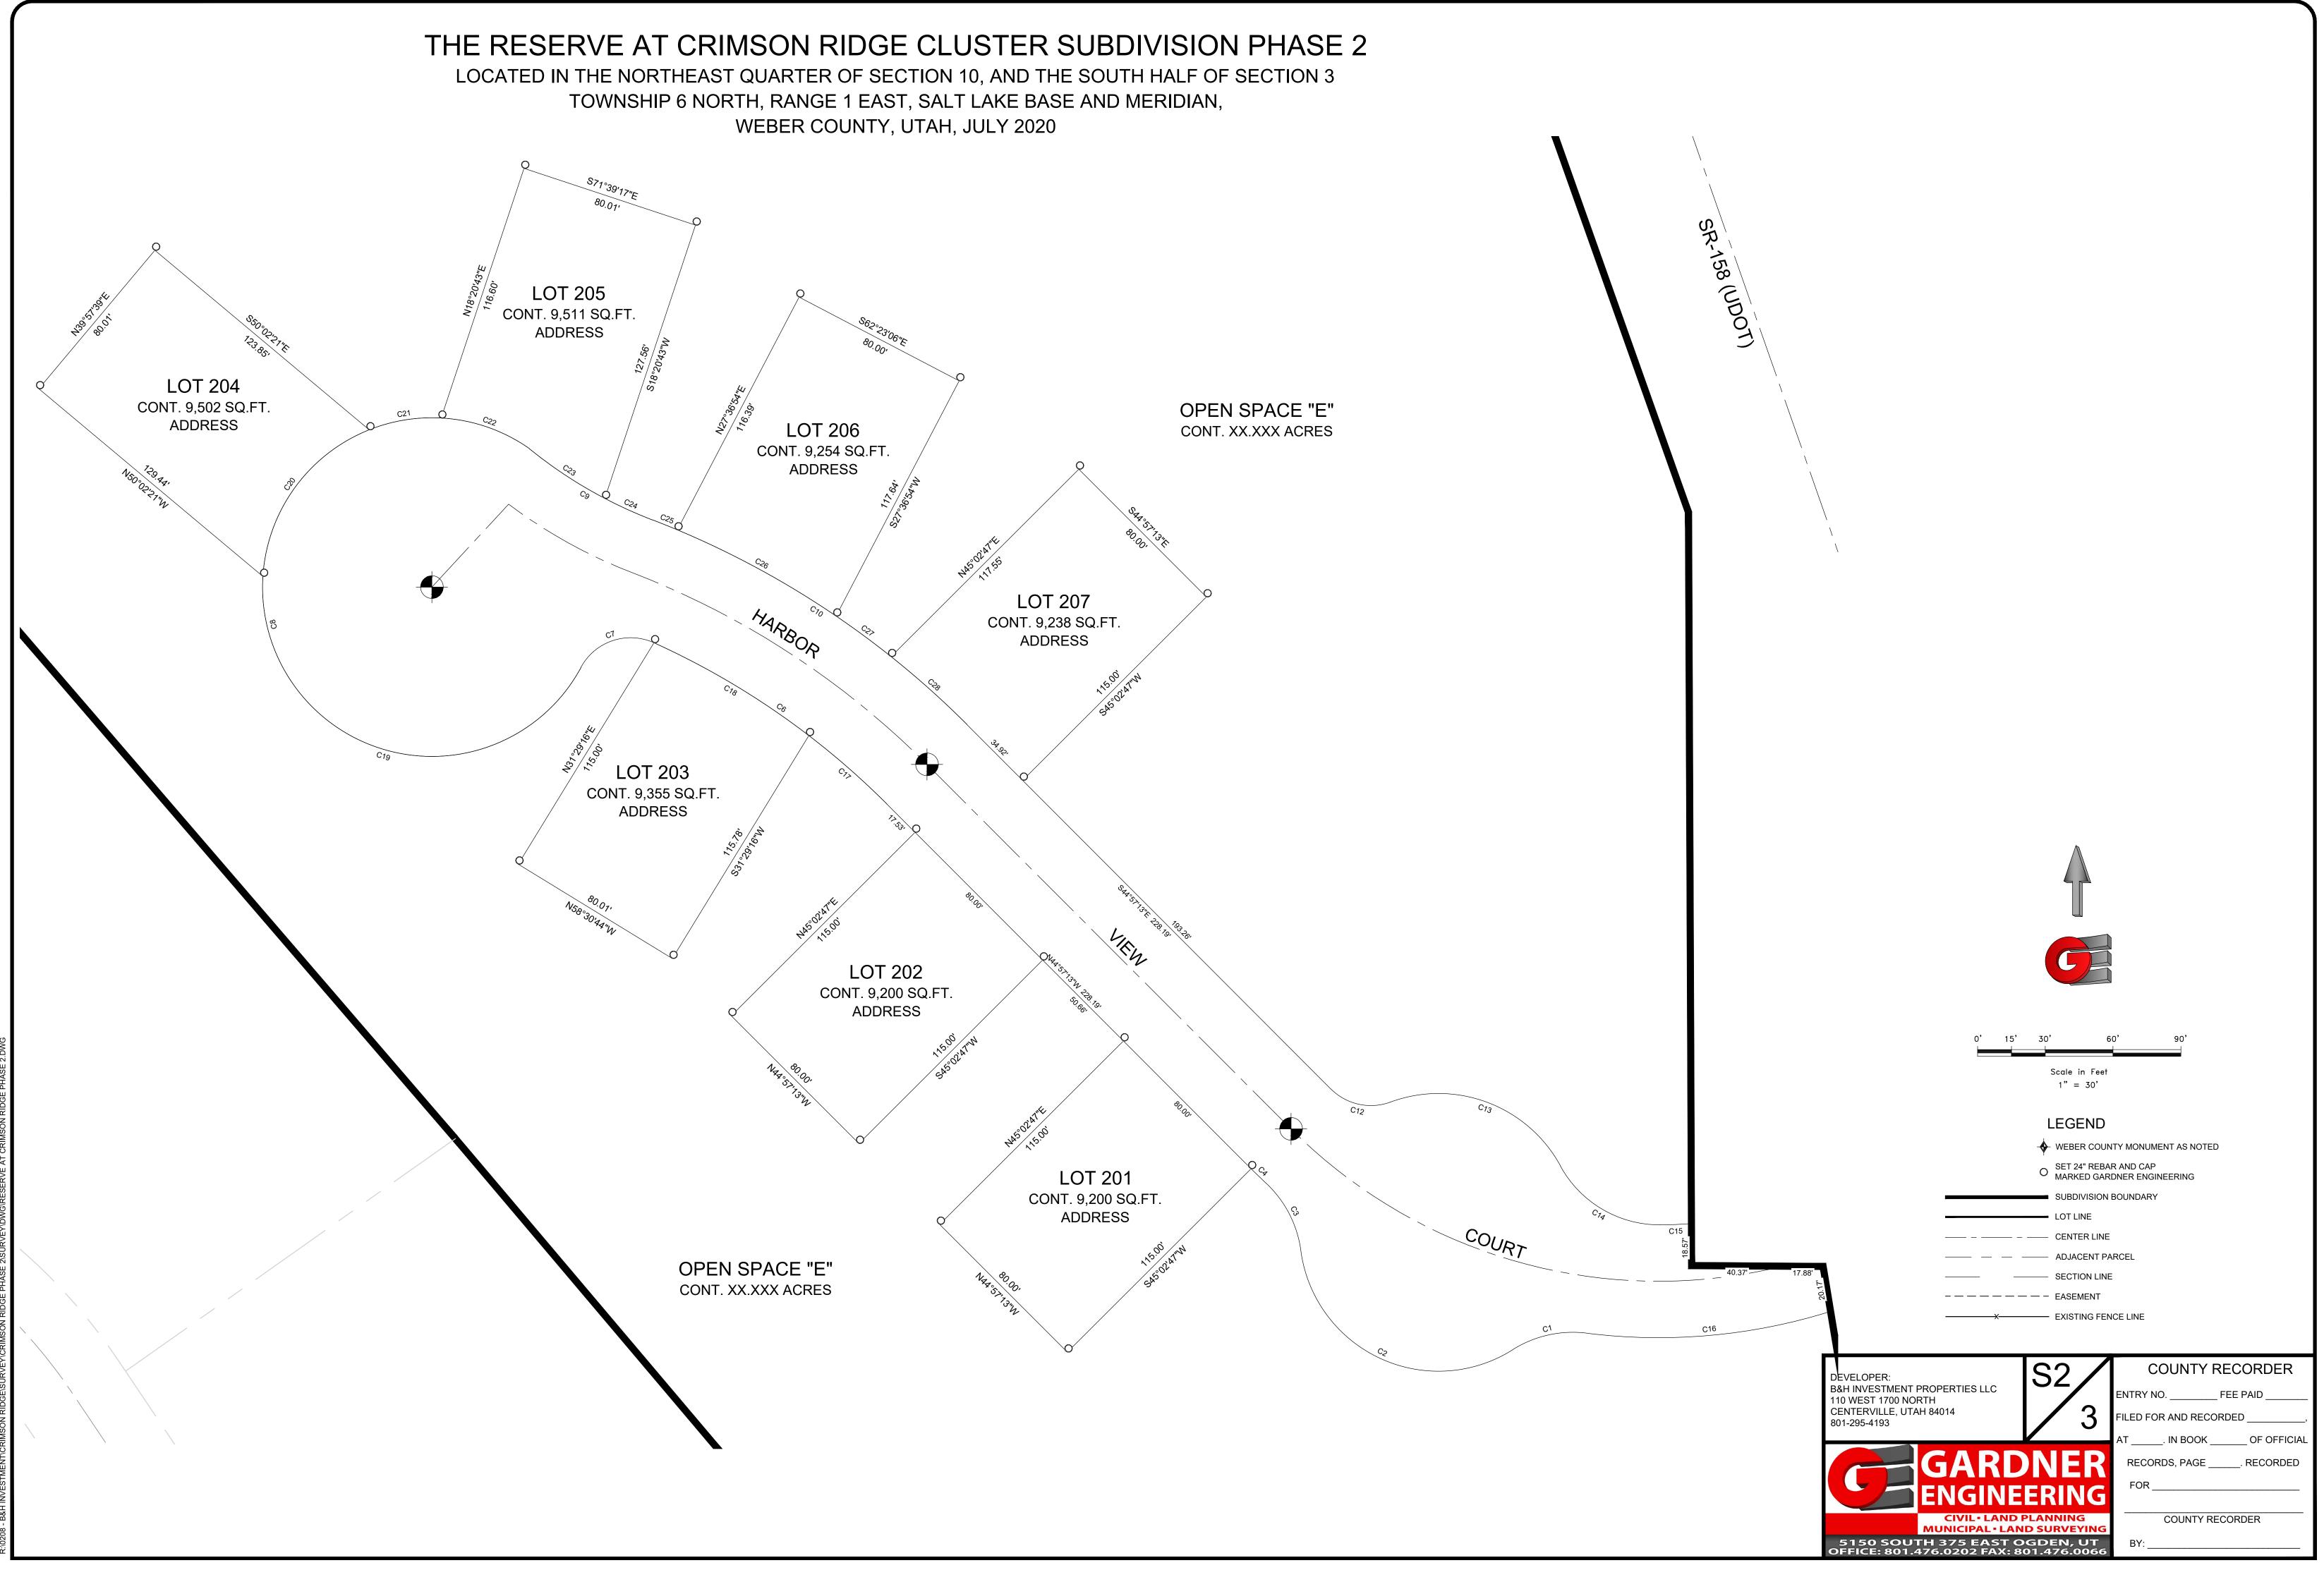

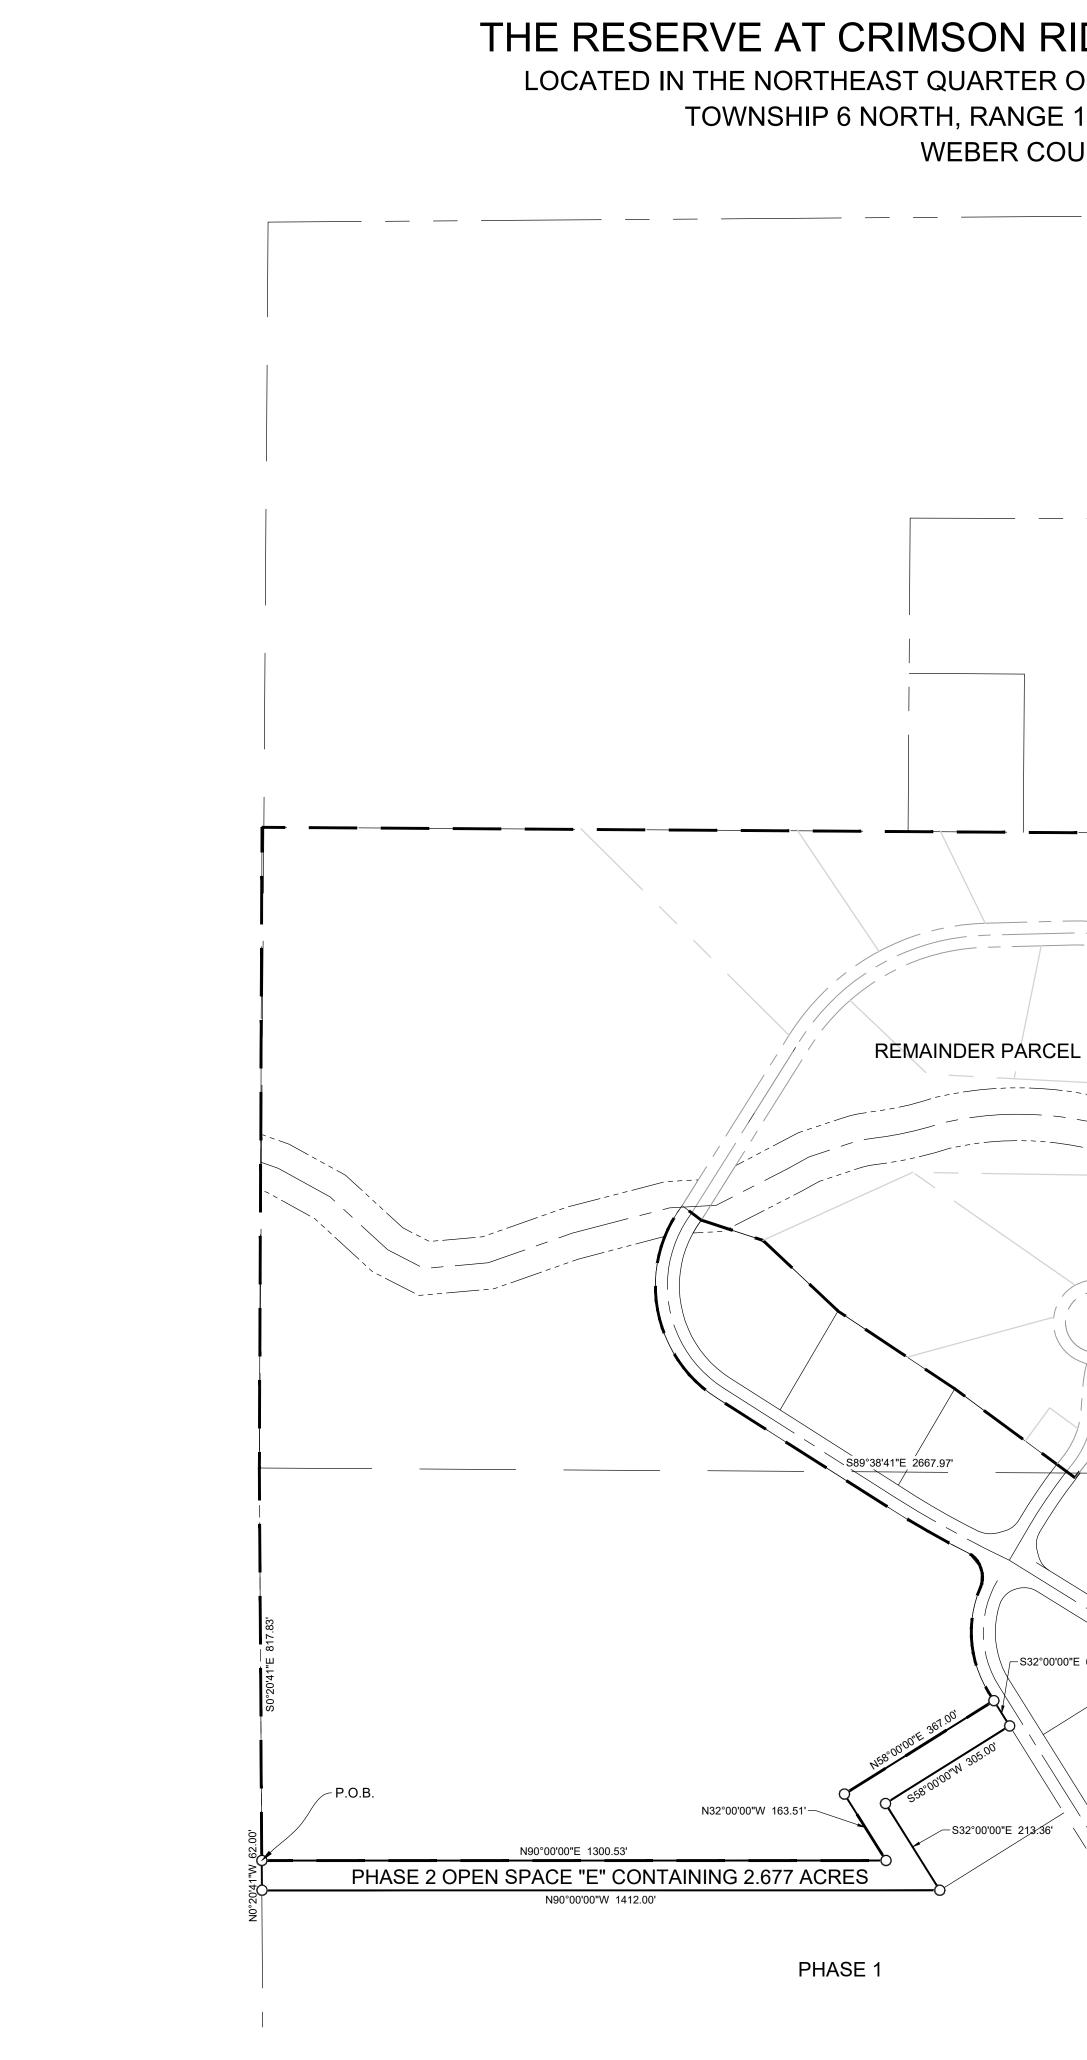

THE RESERVE AT CRIMSON RIDGE CLUSTER SUBDIVISION PHASE 2 LOCATED IN THE NORTHEAST QUARTER OF SECTION 10, AND THE SOUTH HALF OF SECTION 3 TOWNSHIP 6 NORTH, RANGE 1 EAST, SALT LAKE BASE AND MERIDIAN, WEBER COUNTY, UTAH, JULY 2020 PHASE 2 PHASE 1 ____S32°00'00"E 62.00'/

CURVE TABLE					
CURVE #	LENGTH	RADIUS	DELTA	CHORD BEARING	CHORD LENGTH
C1	34.38	50.00	39.40	S77° 26' 51"W	33.71
C2	123.06	61.50	114.64	N64° 55' 52"W	103.53
C3	34.38	50.00	39.40	N27° 18' 35"W	33.71
C4	9.15	255.00	2.06	N45° 58' 54"W	9.15
C6	126.31	350.00	20.68	N55° 17' 33"W	125.63
C7	37.54	25.00	86.04	S71° 20' 50"W	34.11
C8	362.44	75.00	276.88	N13° 13' 56"W	99.51
C9	63.02	200.00	18.05	S59° 55' 45"E	62.76
C10	167.57	400.00	24.00	S56° 57' 19"E	166.35
C12	28.49	25.00	65.29	S77° 35' 54"E	26.97
C13	87.66	61.50	81.67	S69° 24' 35"E	80.42
C14	53.75	50.00	61.59	S59°22'27"E	51.20
C15	14.00	205.00	3.91	N87° 52' 19"E	14.00
C16	109.23	255.00	24.54	S84° 52' 33"W	108.40
C17	46.12	350.00	7.55	N48° 43' 43"W	46.09
C18	80.19	350.00	13.13	N59° 04' 03"W	80.02
C19	203.31	75.00	155.31	N74° 01' 01"W	146.53
C20	84.63	75.00	64.65	N35° 57' 54"E	80.21
C21	32.55	75.00	24.87	N80° 43' 26"E	32.30
C22	41.96	75.00	32.05	S70° 48' 57"E	41.41
C23	40.04	200.00	11.47	S56° 38' 13"E	39.97
C24	22.98	200.00	6.58	S65° 39' 52"E	22.97
C25	12.02	400.00	1.72	S68° 05' 44"E	12.02
C26	80.14	400.00	11.48	S61°29'40"E	80.01
C27	30.23	400.00	4.33	S53° 35' 22"E	30.23
C28	45.17	400.00	6.47	S48° 11' 20"E	45.15

