


DATE: _____ TIME: _____
DRAWING NAME: _____
SERVICE: _____
PLOTTER: _____
DESIGNER: _____
PROJ. MGR: _____

DEDICATION PLAT FOR SUMMIT PASS
AND SPRING PARK

LOCATED IN SECTION 1 OF TOWNSHIP 7 NORTH, RANGE 1 EAST
AND SECTIONS 6, 5, & 8 OF TOWNSHIP 7 NORTH, RANGE 2 EAST,
SALT LAKE BASE AND MERIDIAN, WEBER COUNTY, UTAH

NORTH QUARTER CORNER SECTION 1
TOWNSHIP 7 NORTH, RANGE 1 EAST
SALT LAKE BASE AND MERIDIAN
FOUND 1941 GLO BRASS CAP

WESTERN AMERICA HOLDING
S/N 23-12-0052

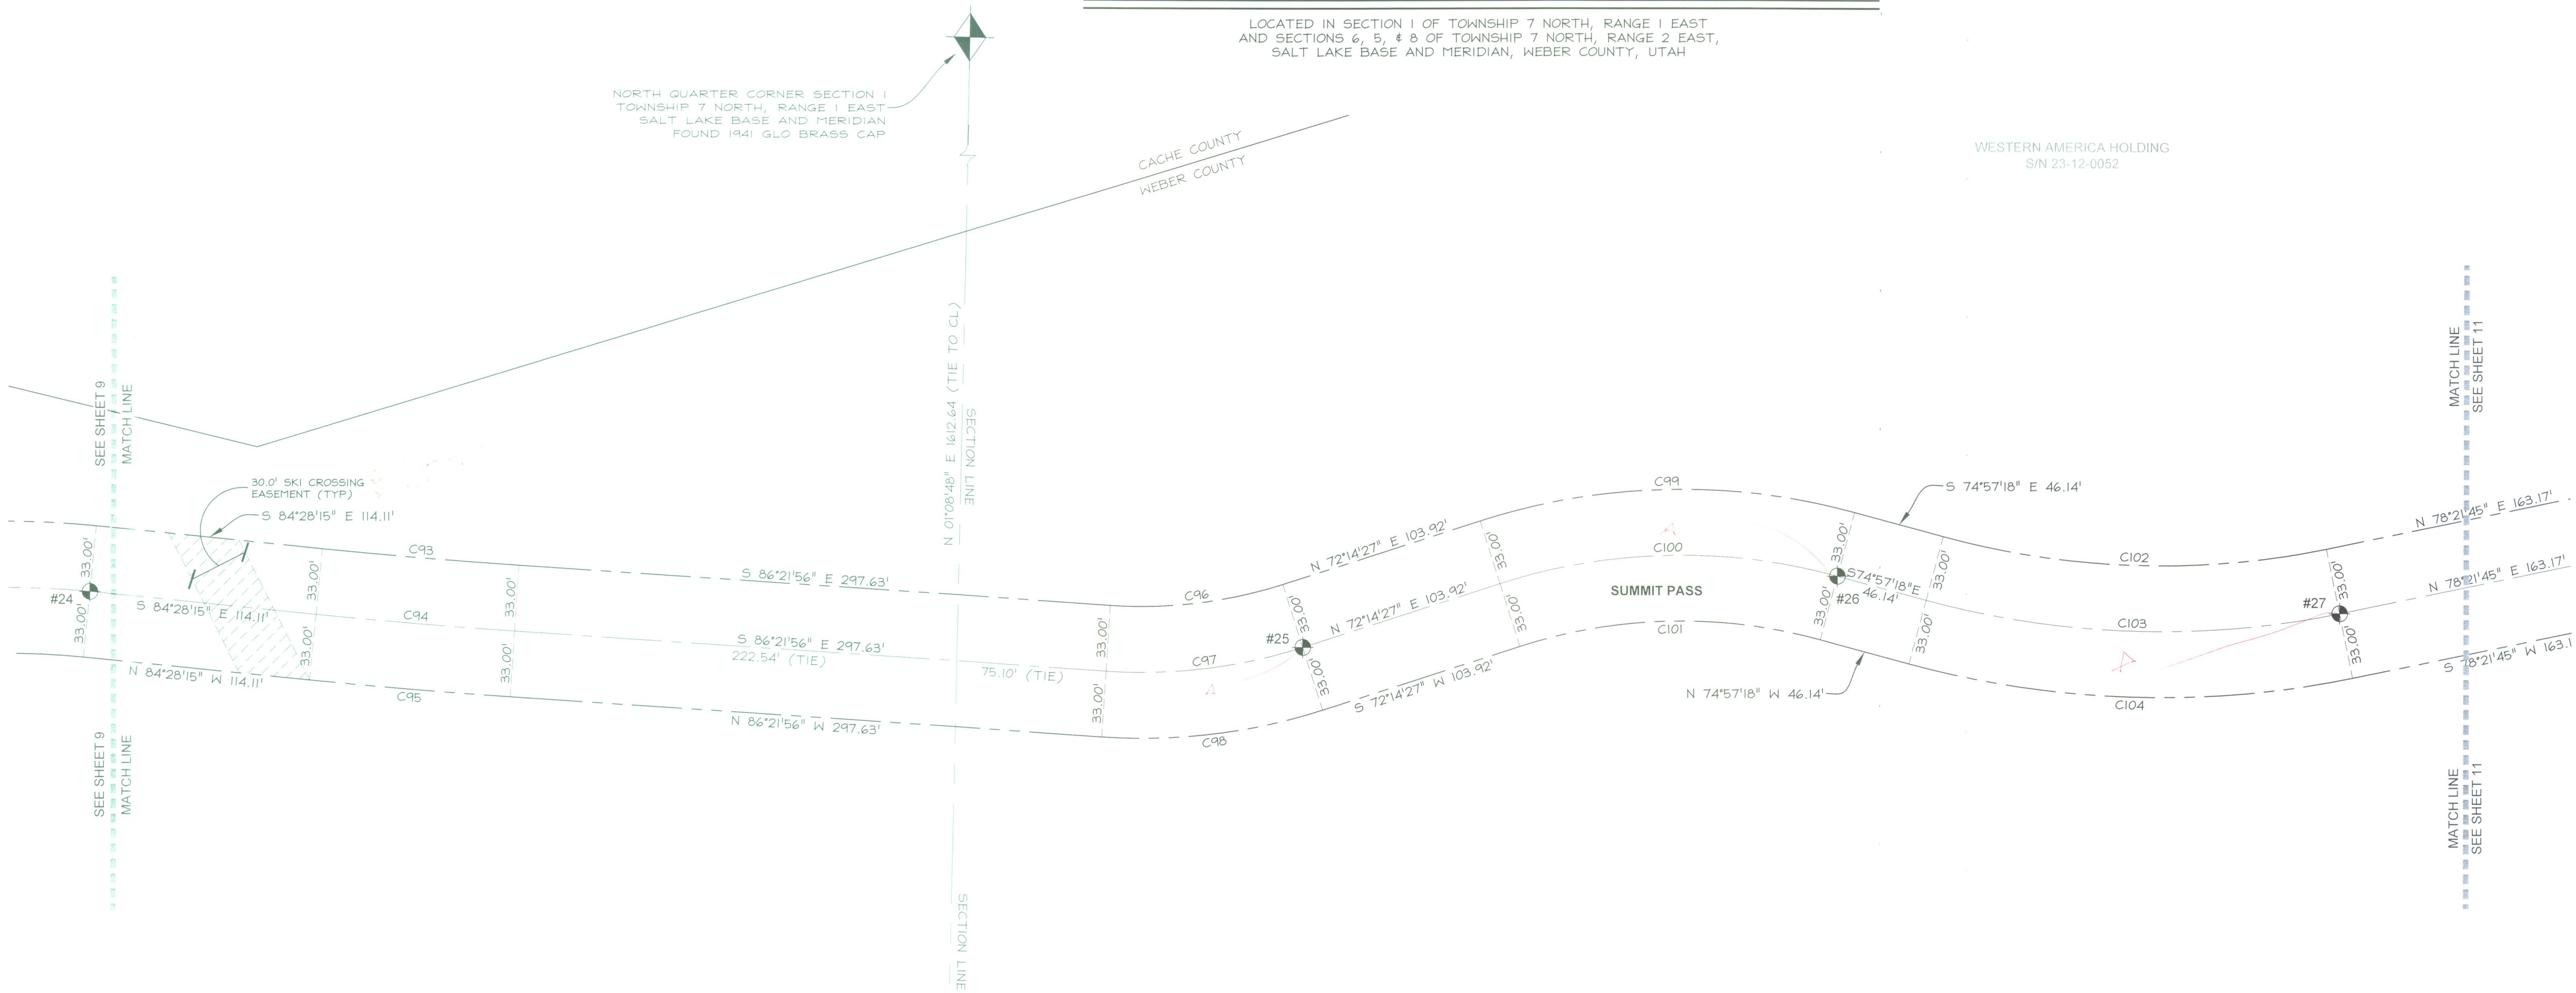

WESTERN AMERICA HOLDING
S/N 23-12-0052

LEGEND

- SECTION CORNER CALCULATED
- SECTION CORNER FOUND
- ROAD CENTER LINE MONUMENT
- COUNTY LINE
- SECTION LINE
- QUATER SECTION LINE
- RIGHT OF WAY
- ROAD CENTER LINE
- OWNERSHIP LINE

WESTERN AMERICA HOLDING
S/N 23-12-0054

SOUTH QUARTER CORNER SECTION 1
TOWNSHIP 7 NORTH, RANGE 2 EAST
SALT LAKE BASE AND MERIDIAN
(CALCULATED)

STREET MONUMENT TABLE



#	NORTHING	EASTING
24	3658095.55	1568856.66
25	3658069.92	1569465.61
26	3658105.64	1569733.96
27	3658087.49	1569986.10

CURVE TABLE

CURVE #	LENGTH	RADIUS	DELTA	CHORD BEARING	CHORD LENGTH
C93	98.91	2990.76	1°53'41"	S 85°25'05" E	98.90'
C94	100.00	3023.76	1°53'41"	S 85°25'05" E	100.00'
C95	101.09	3056.76	1°53'41"	S 85°25'05" E	101.09'
C96	87.68	234.82	21°23'37"	N 82°56'16" E	87.17'
C97	100.00	267.82	21°23'37"	N 82°56'16" E	99.42'
C98	112.32	300.82	21°23'37"	N 82°56'16" E	111.67'
C99	190.65	333.00	32°48'14"	S 88°38'34" W	188.06'
C100	171.76	300.00	32°48'14"	S 88°38'34" W	169.42'
C101	152.87	267.00	32°48'14"	S 88°38'34" W	150.79'
C102	194.19	417.00	26°40'57"	S 88°17'47" E	192.44'
C103	209.56	450.00	26°40'57"	S 88°17'47" E	207.67'
C104	224.93	483.00	26°40'57"	S 88°17'47" E	222.90'

DEDICATION PLAT FOR
SUMMIT PASS AND SPRING PARK

LOCATED IN SECTION 1 TOWNSHIP 7 NORTH,
RANGE 1 EAST AND SECTIONS 6, 5 AND 8 OF
TOWNSHIP 7 NORTH, RANGE 2 EAST, SALT LAKE
BASE AND MERIDIAN, WEBER COUNTY, UTAH

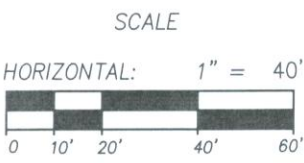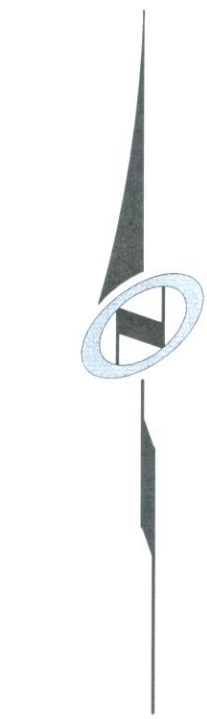

Sheet 10 of 15

NV5

NOLTE VERTICALFIVE

5217 SOUTH STATE STREET, SUITE 300 MURRAY, UT 84107
801.743.1300 TEL 801.743.0300 FAX WWW.NOLTE.COM

RECORDED #

STATE OF UTAH, COUNTY OF WEBER,
RECORDED AND FILED AT THE
REQUEST OF: _____
ENTRY NO: _____
DATE: _____ TIME: _____
BOOK: _____ PAGE: _____
FEE \$ _____
WEBER COUNTY RECORDER