
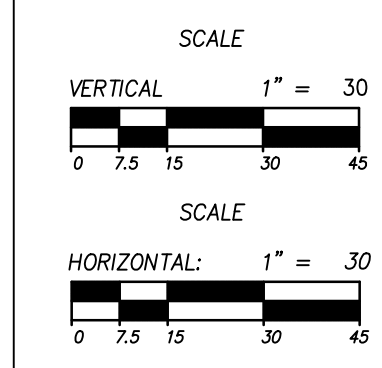


PROPOSED PH1 RD02

STA: 10+00.00 TO 20+88.66

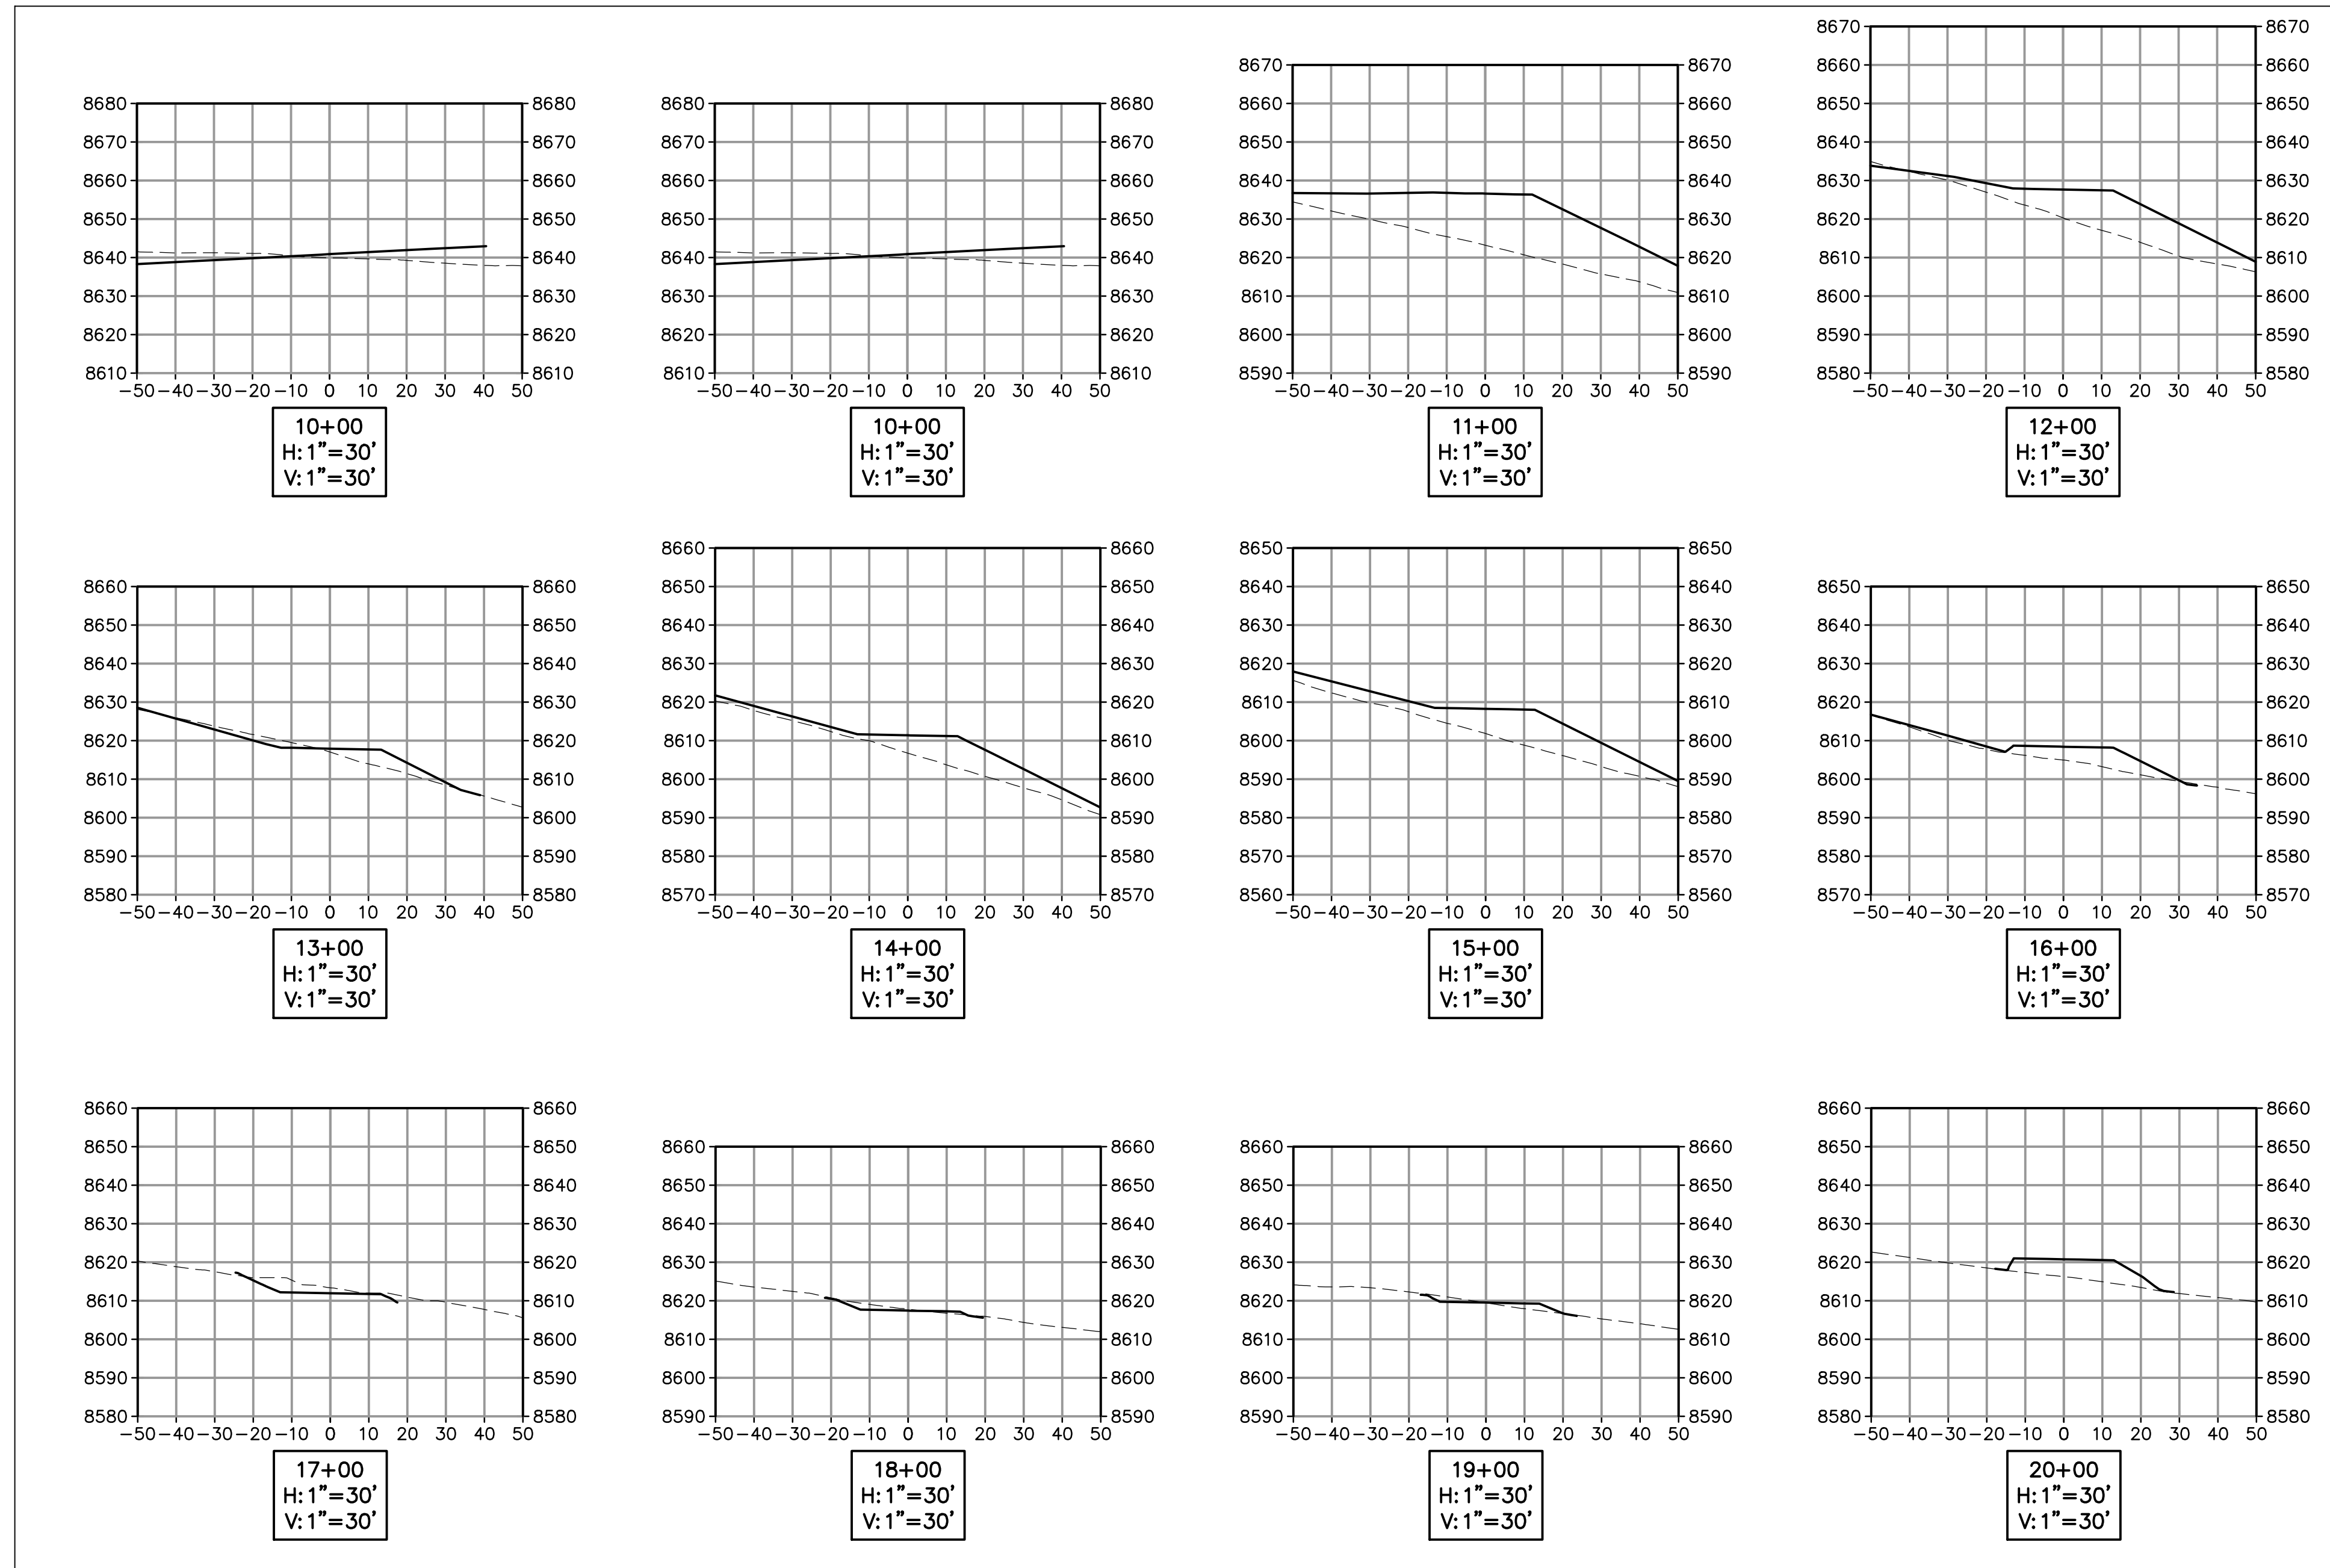

PRELIMINARY
NOT FOR CONSTRUCTION

SUMMIT AT POWDER MTN PH1
CUT/FILL PLAN &
ROADWAY SECTIONS

NV5
 BEYOND ENGINEERING
 MURRAY, UT 8407
 WWW.NV5.COM
 6217 SOUTH STATE STREET, SUITE 300
 801743.8800 TEL. 801743.0800 FAX

SHEET NUMBER
3.11
 OF 43 SHEETS
 SCALE
 VERTICAL: 1" = VARIES
 HORIZONTAL: 1" = VARIES
 JOB NUMBER
SLB079306

DATE SUBMITTED: 12/21/2012

CAUTION
 The engineer preparing these plans will not be responsible for, or liable for, unauthorized changes to or uses of these plans, and must be approved by the preparer of these plans.