

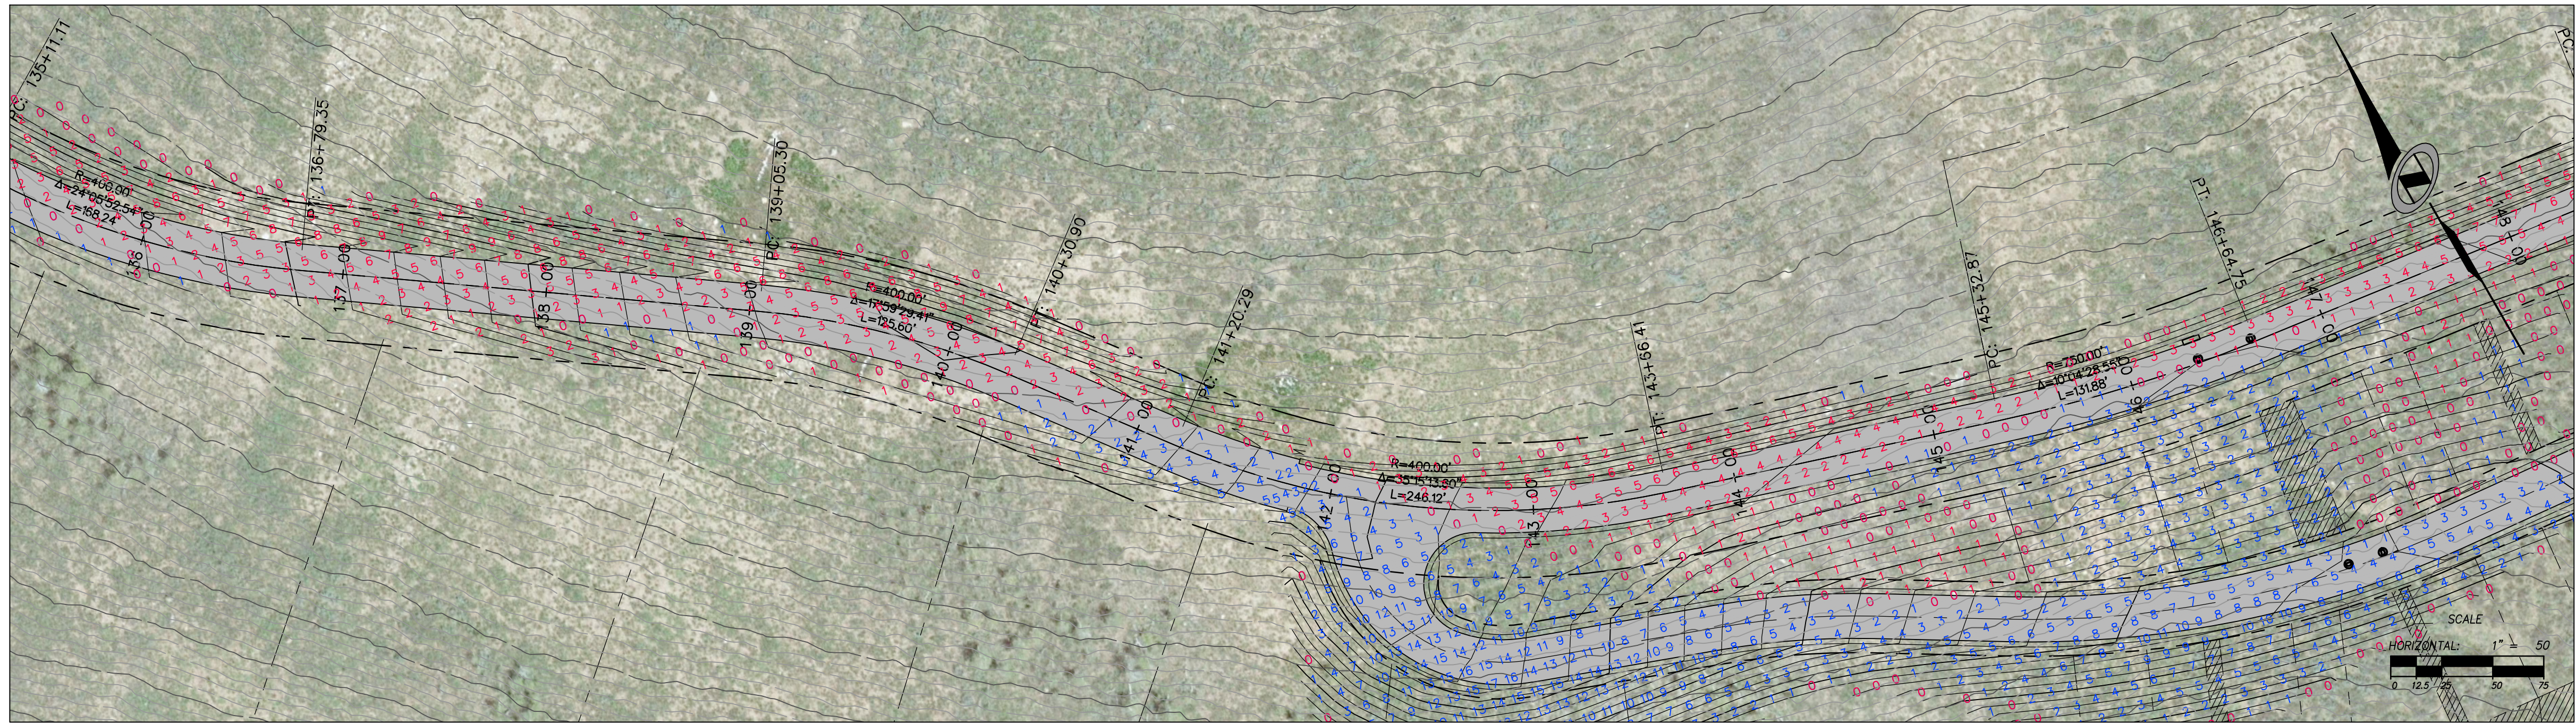
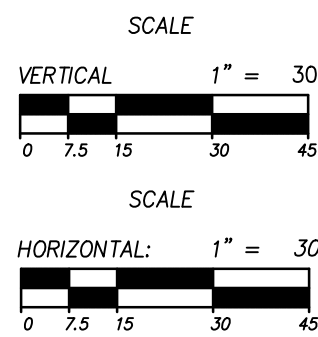
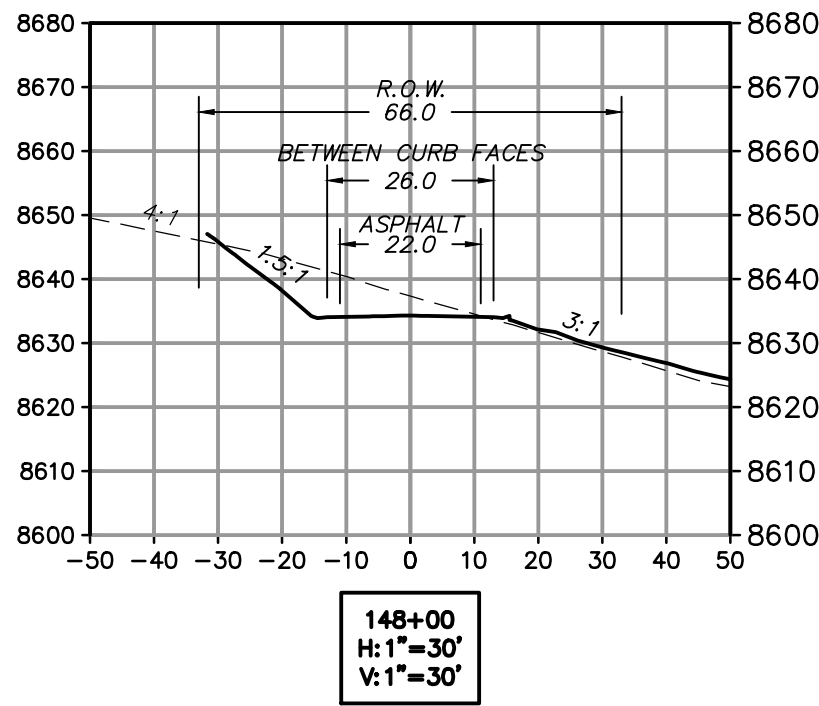
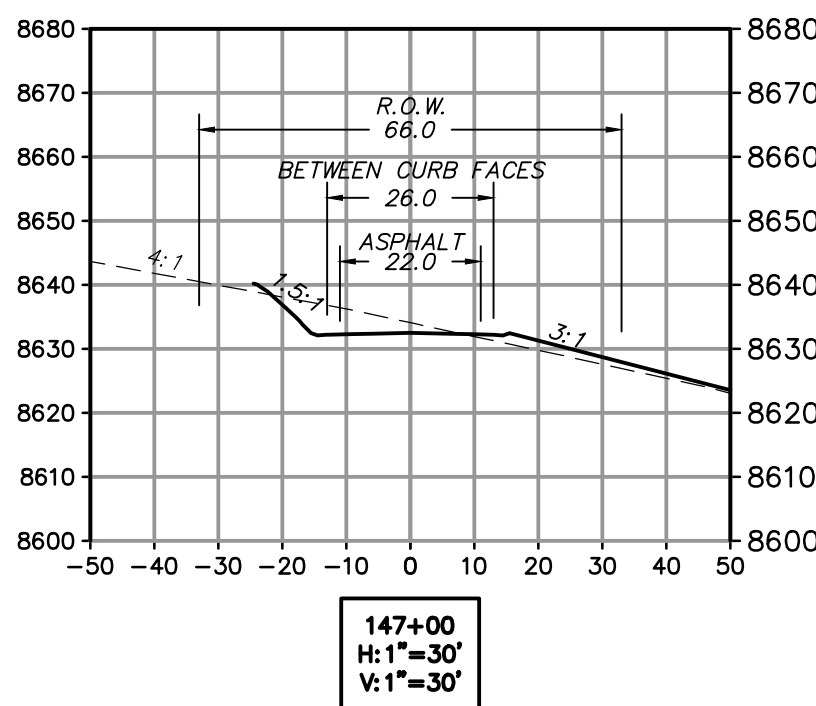
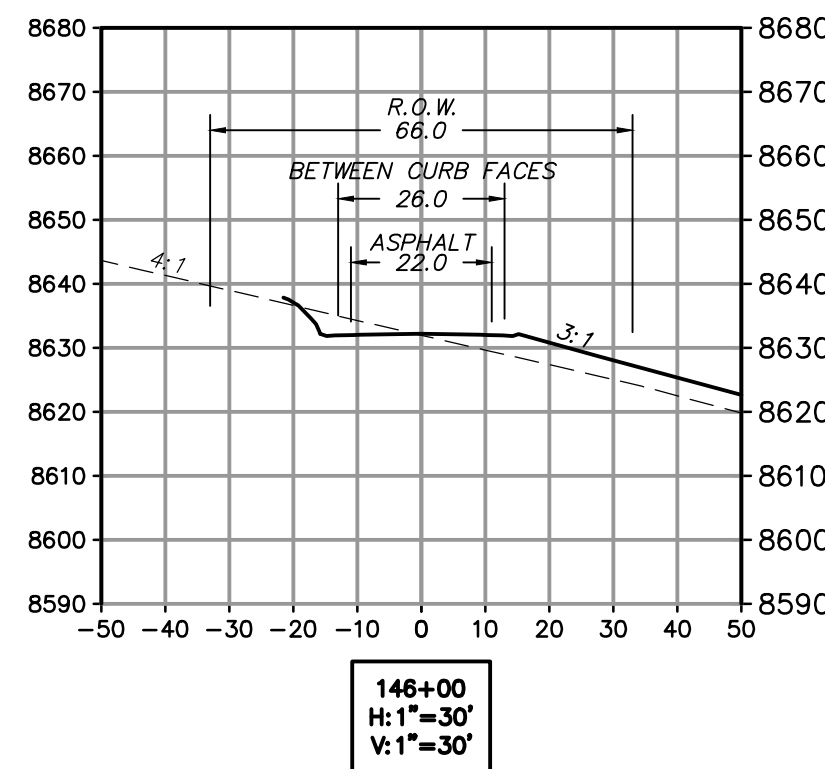
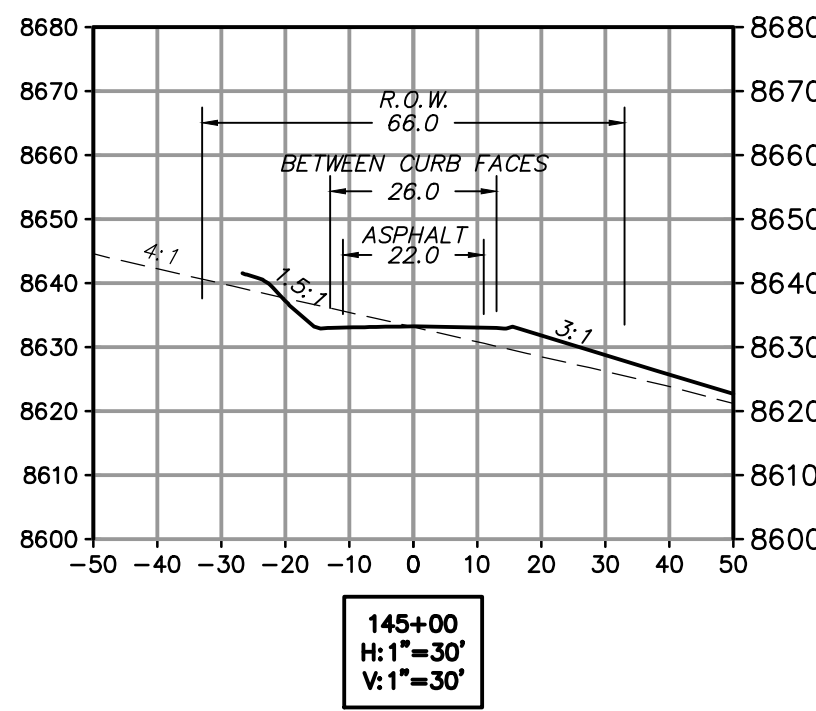
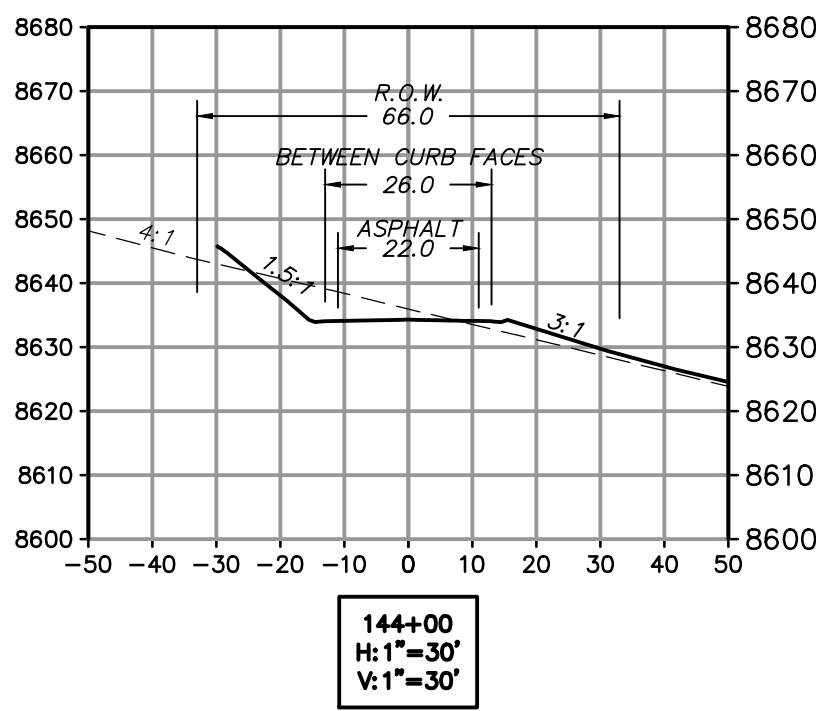
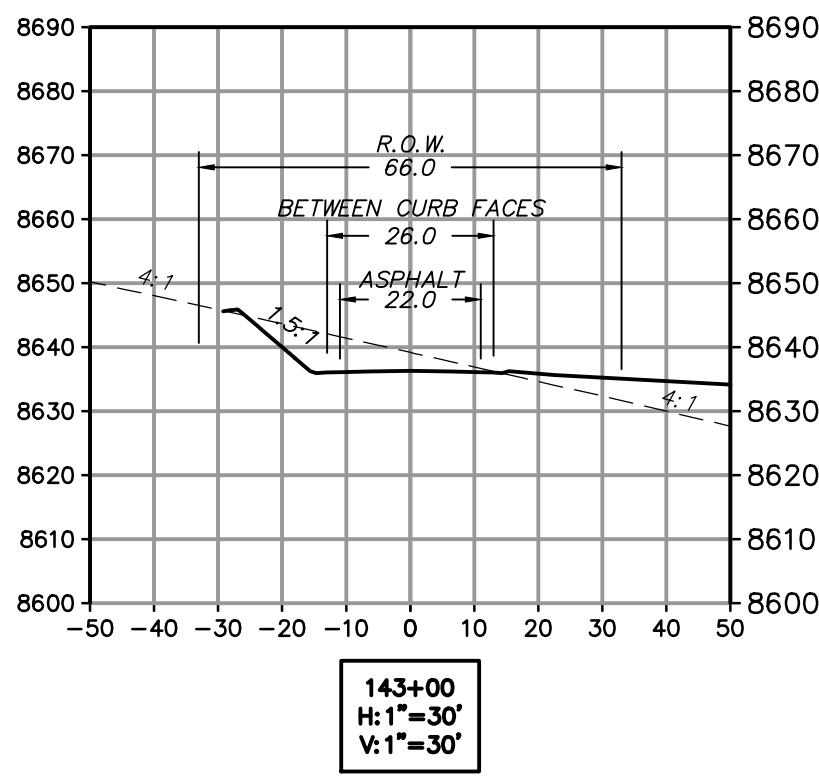
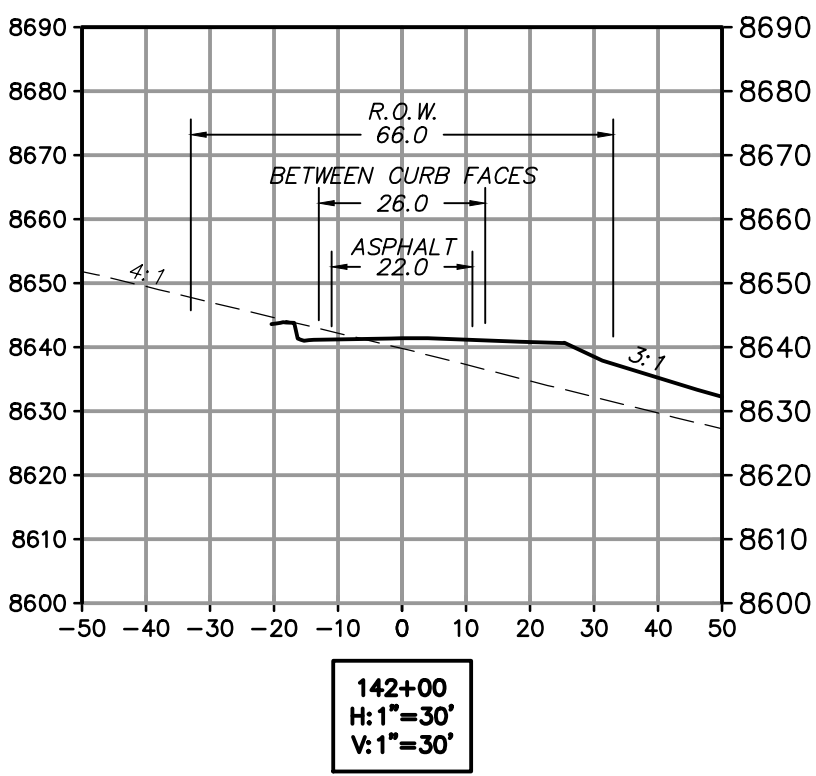
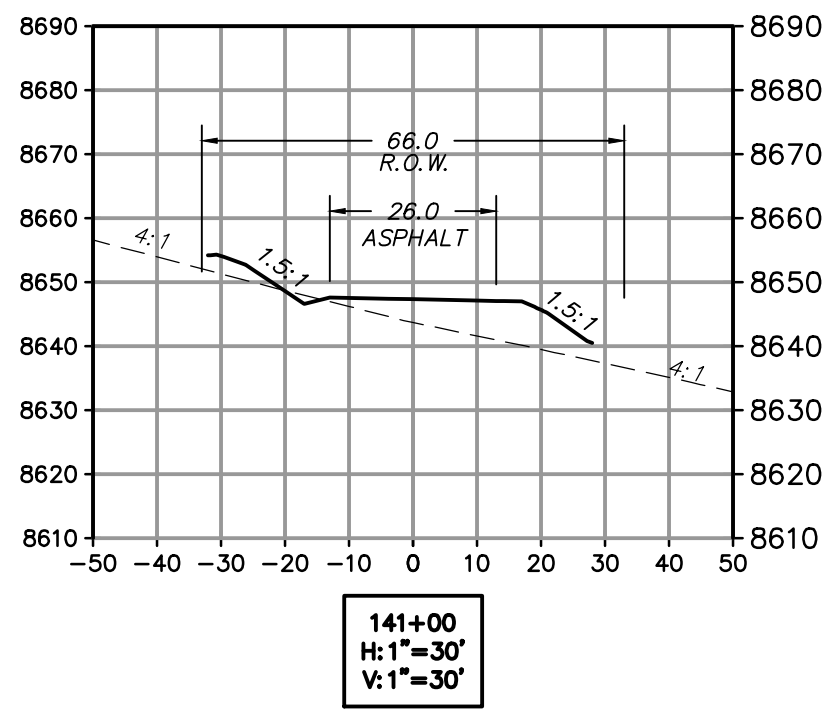
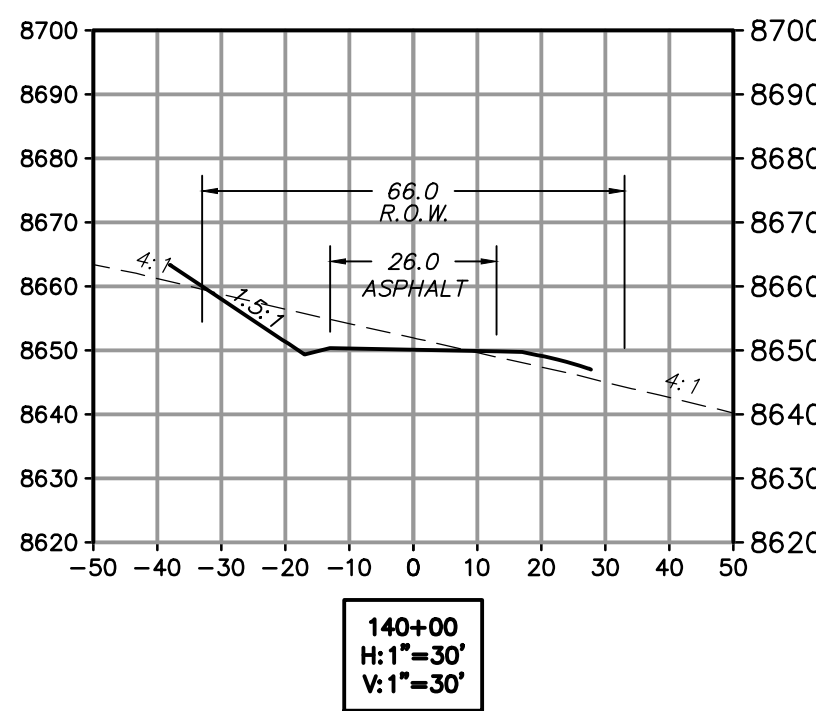
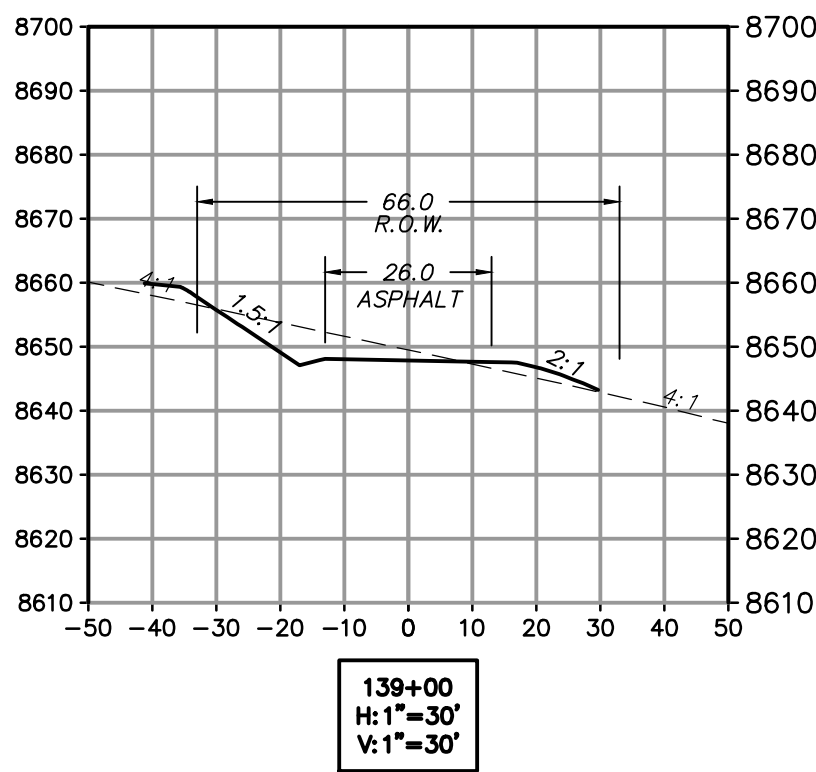
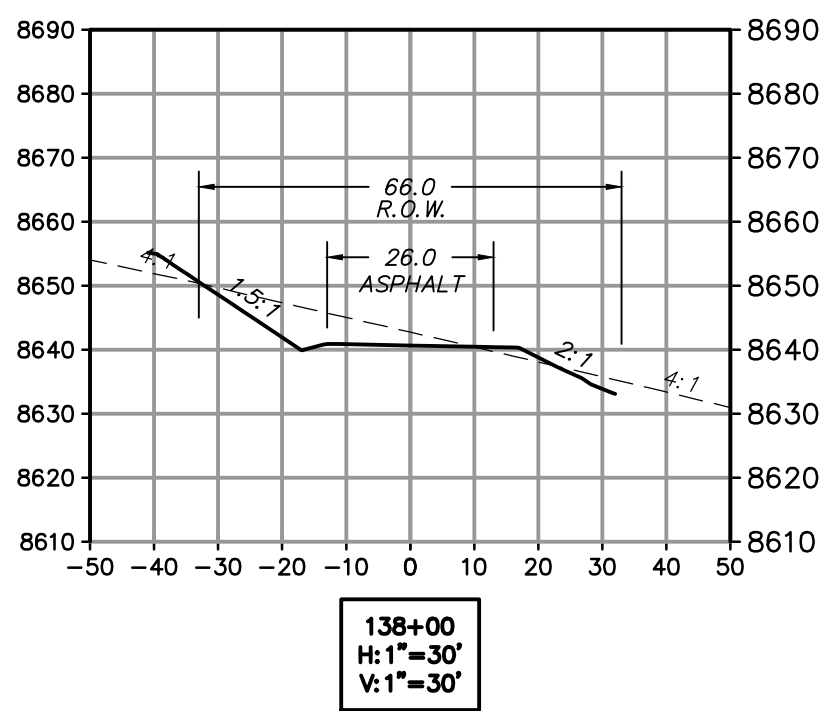


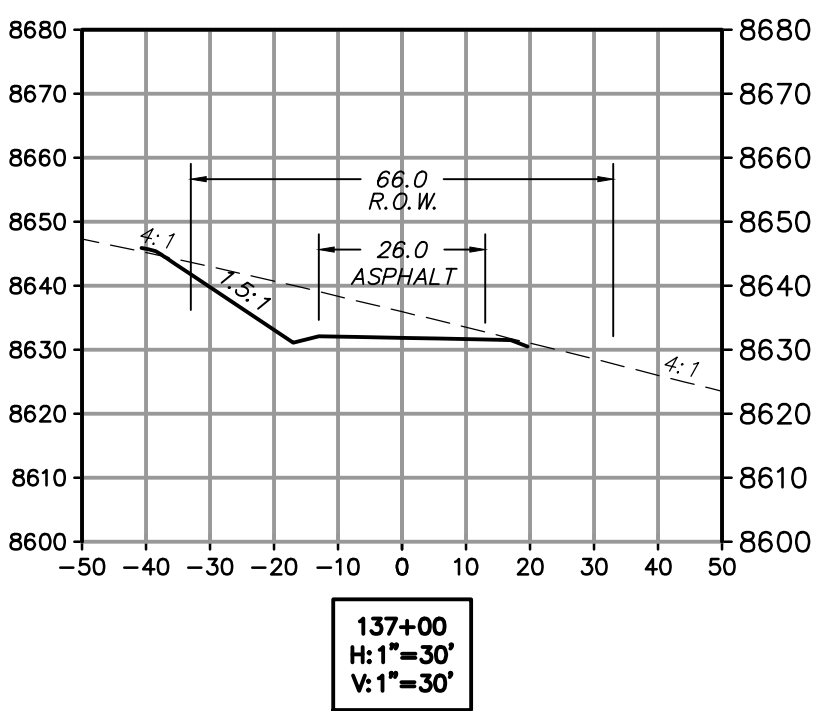

POWDER RIDGE ROAD (RD01)

STA: 136+00.00 TO 148+00.00

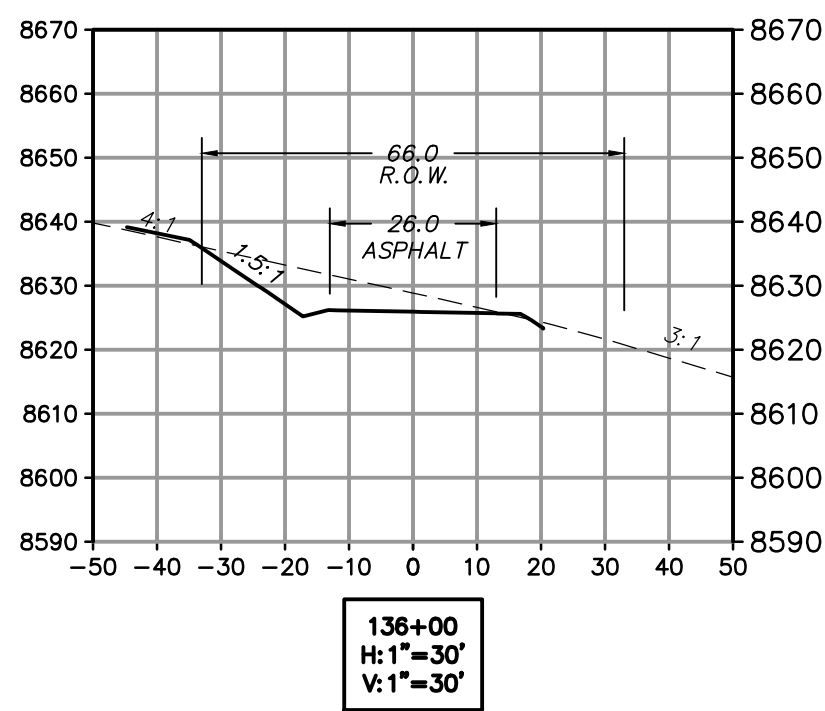

PRELIMINARY
NOT FOR CONSTRUCTION

SUMMIT AT POWDER MTN PH1
CUT/FILL PLAN &
ROADWAY SECTIONS

PREPARED FOR: SUMMIT, LLC

DATE SUBMITTED: 12/21/2012

NV5
BEYOND ENGINEERING

MURRAY, UT 8407
WWW.NV5.COM

5217 SOUTH STATE STREET, SUITE 300
801743.0800 TEL. 801743.0800 FAX

SHEET NUMBER
3.9

OF 43 SHEETS

SCALE
VERTICAL: 1" = VARIES
HORIZONTAL: 1" = VARIES

JOB NUMBER
SLB079306

CAUTION
The engineer preparing these plans will not be responsible for, or liable for, unauthorized changes to or uses of these plans. The engineer's liability is limited to the design and construction of these plans.