

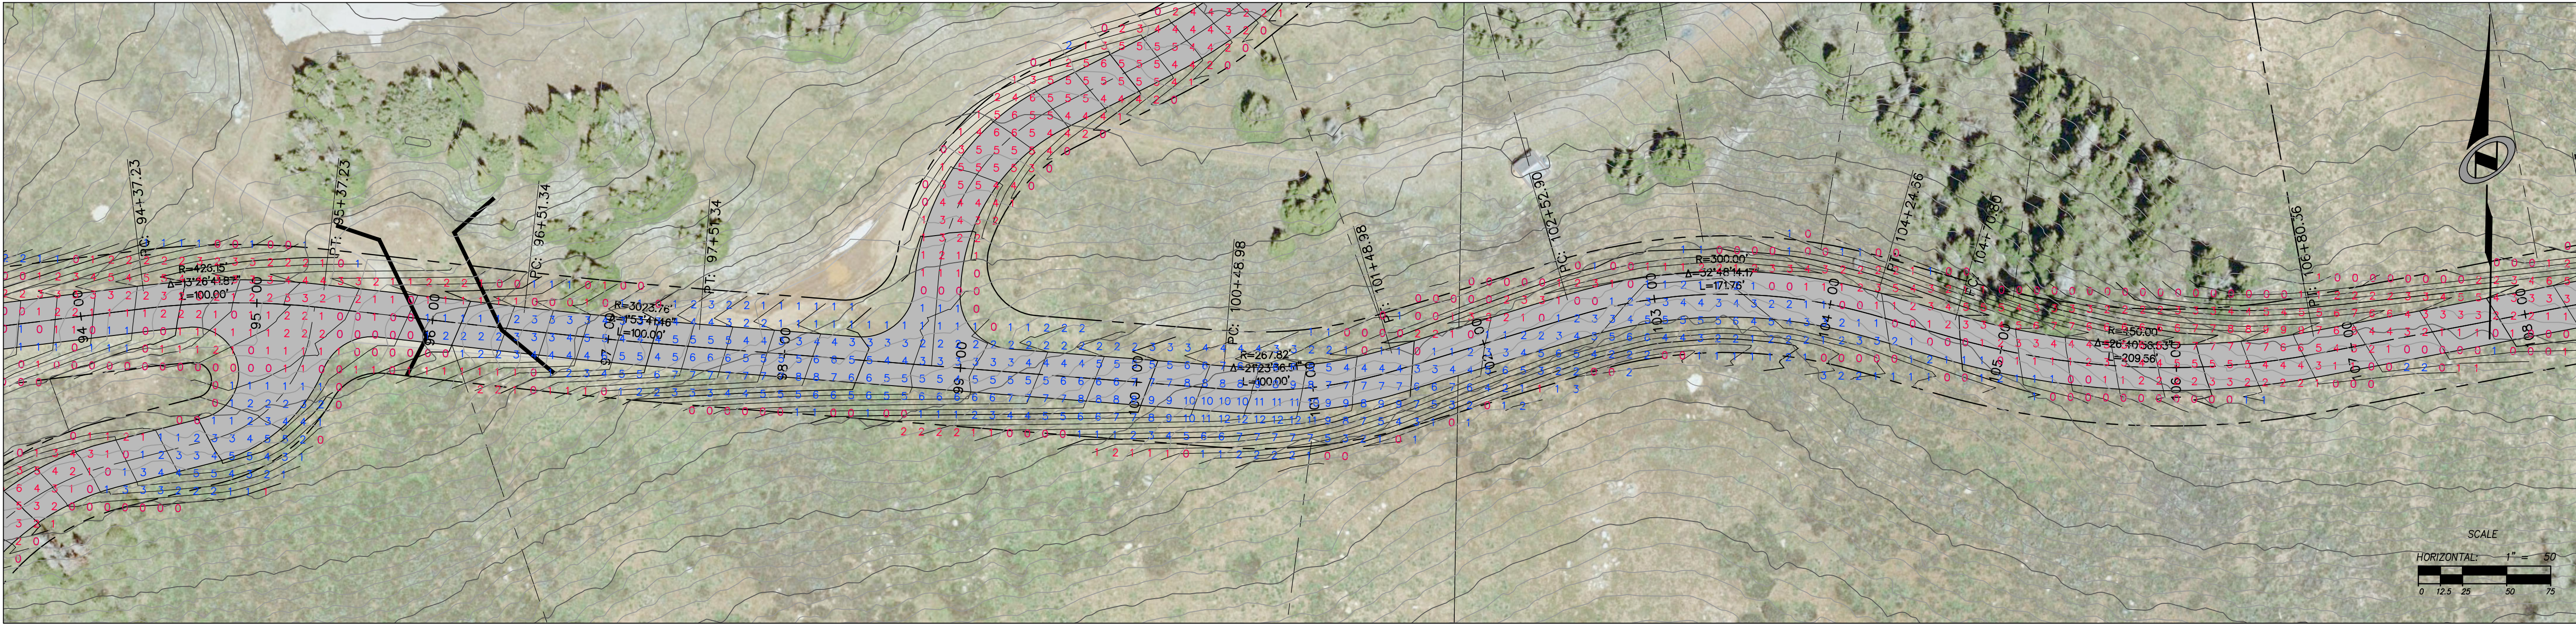
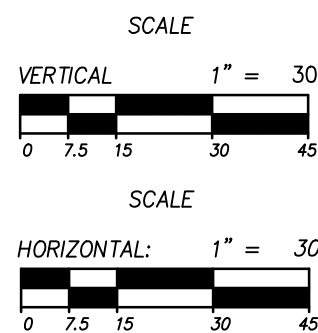
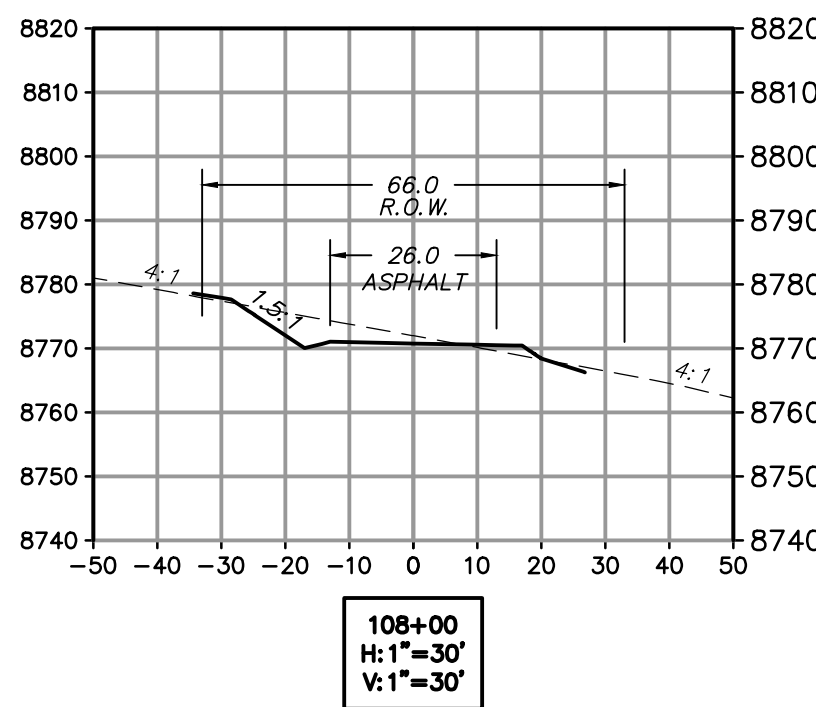
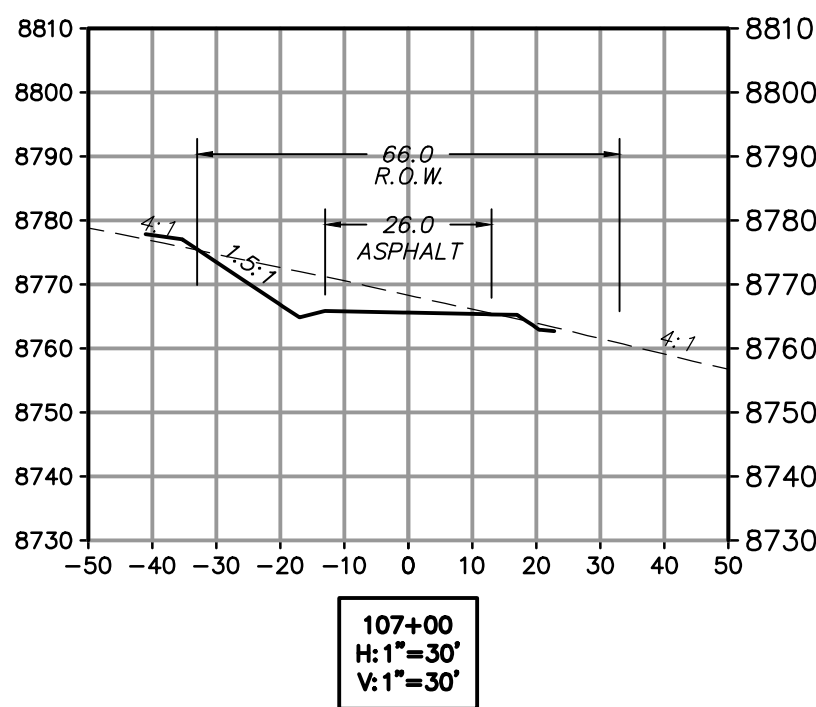
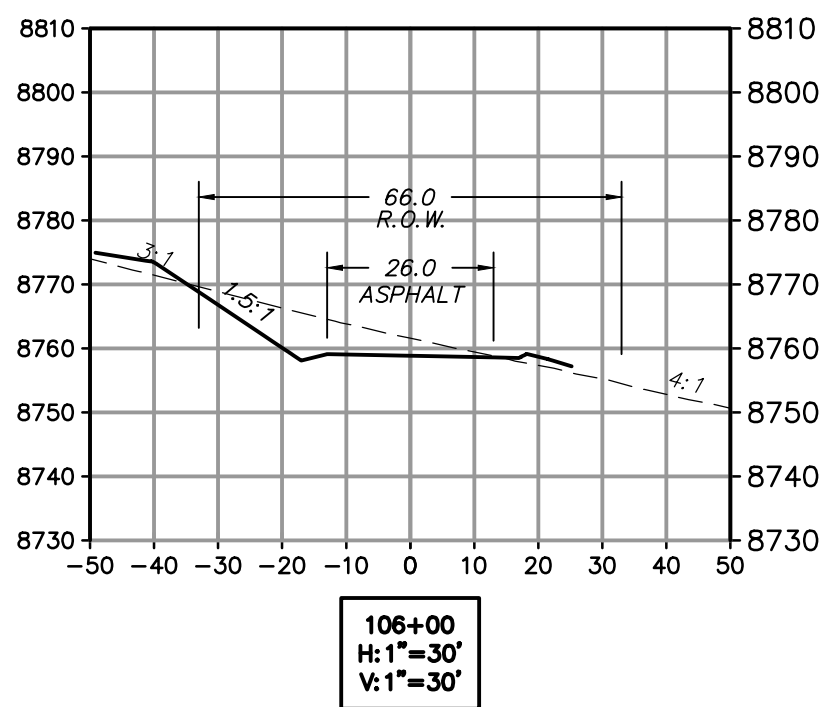
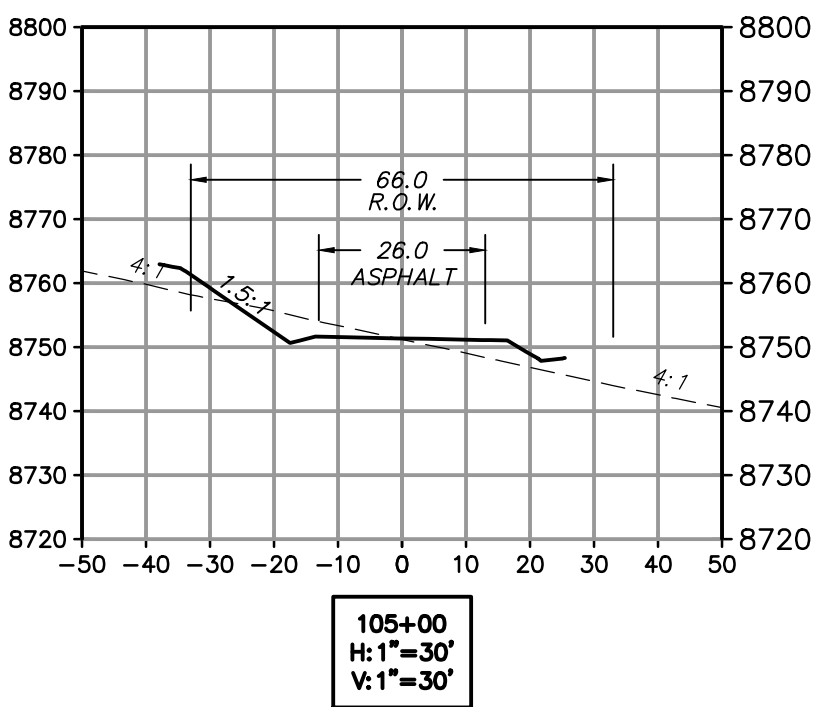
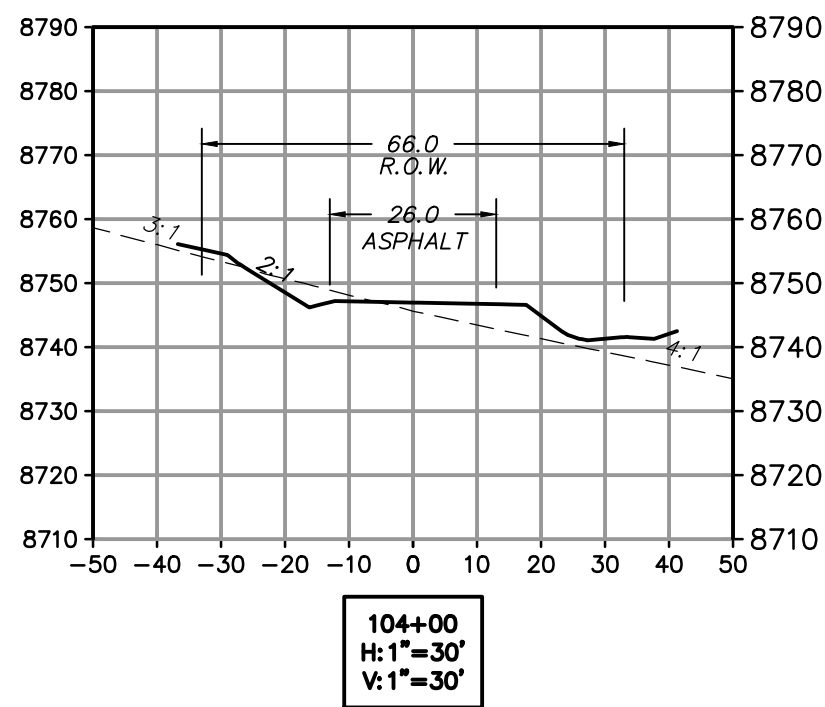
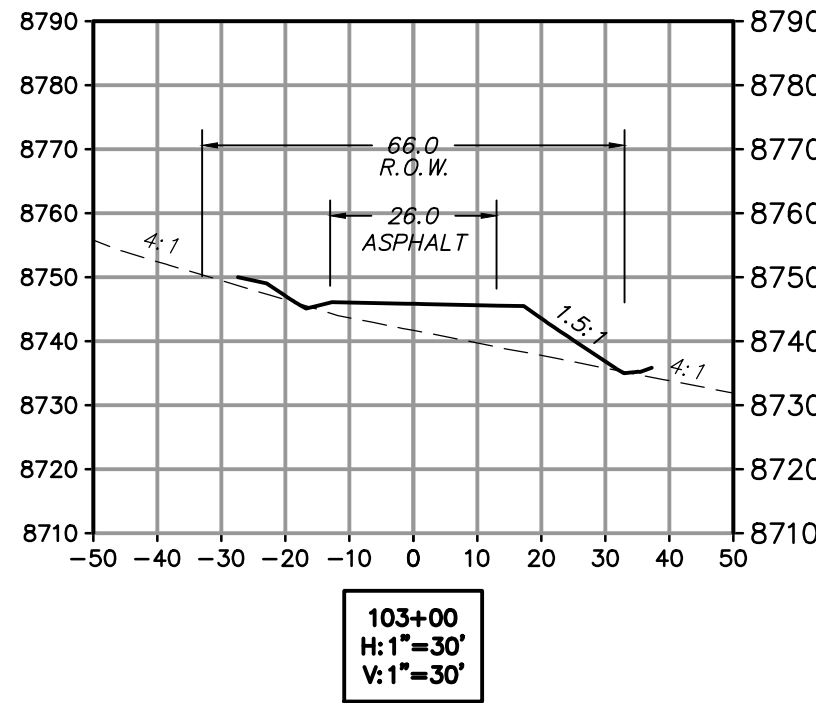
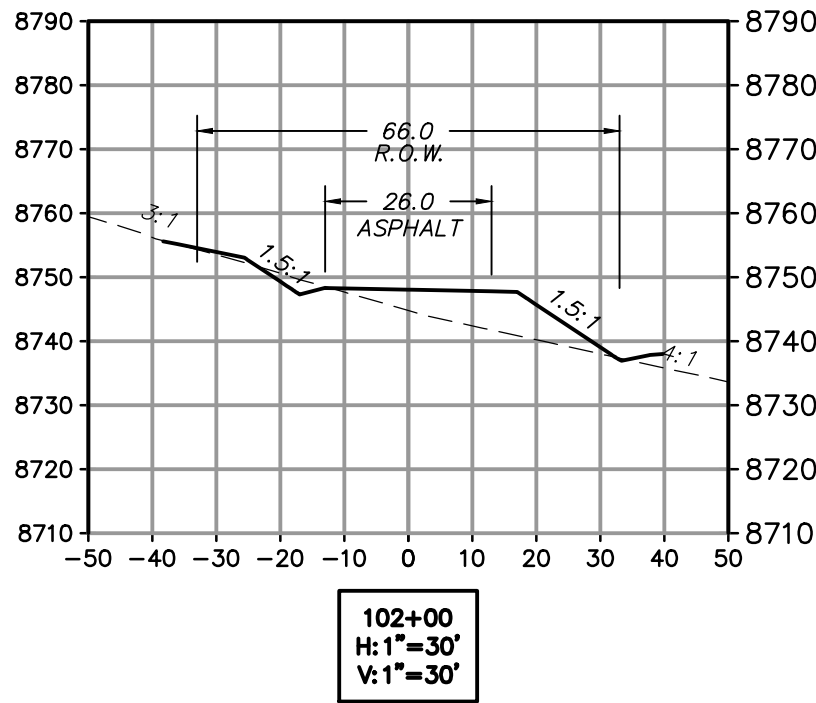
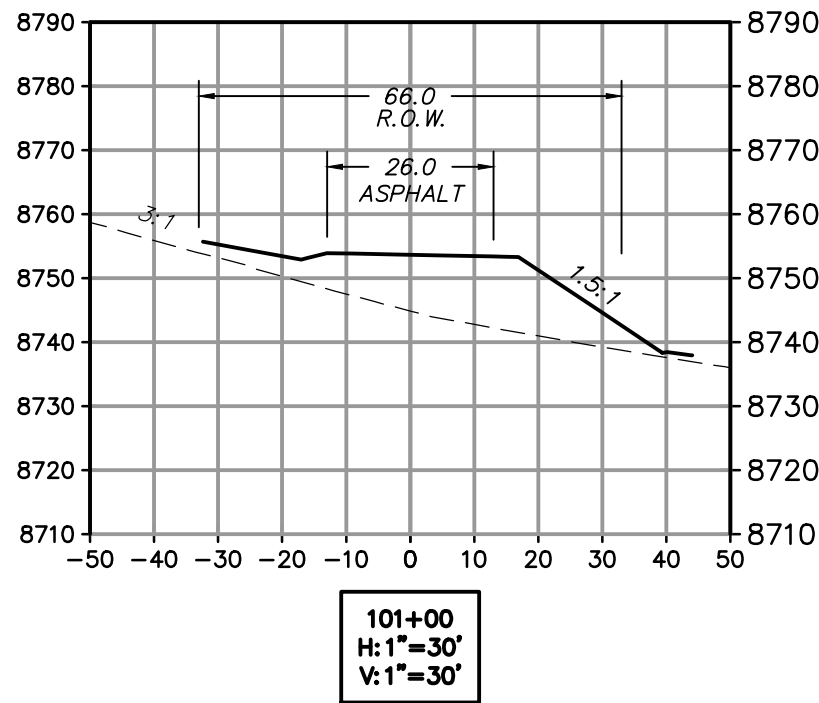
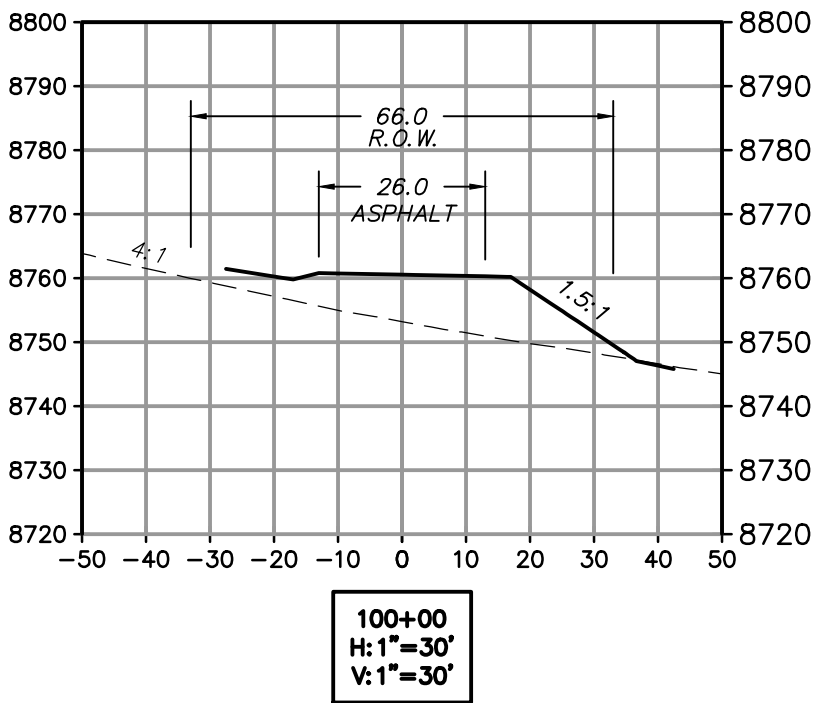
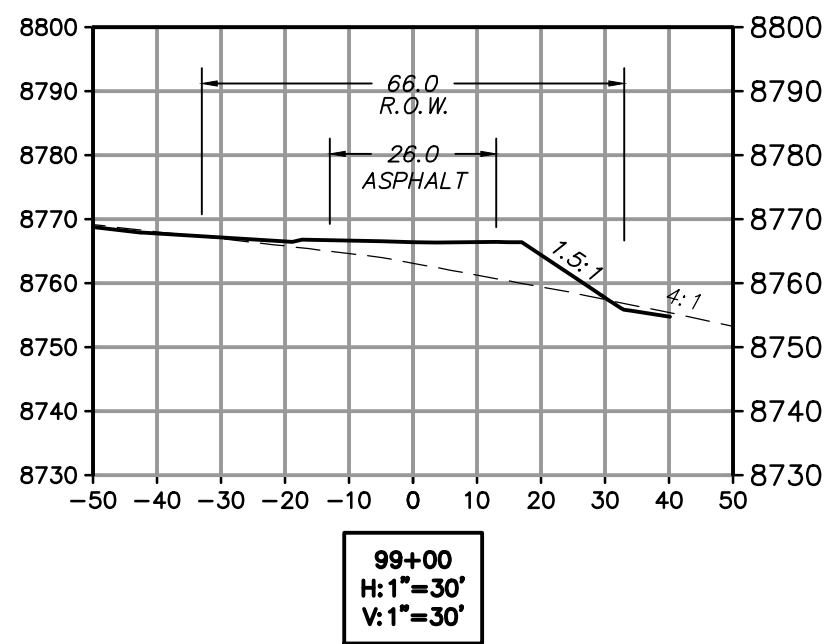
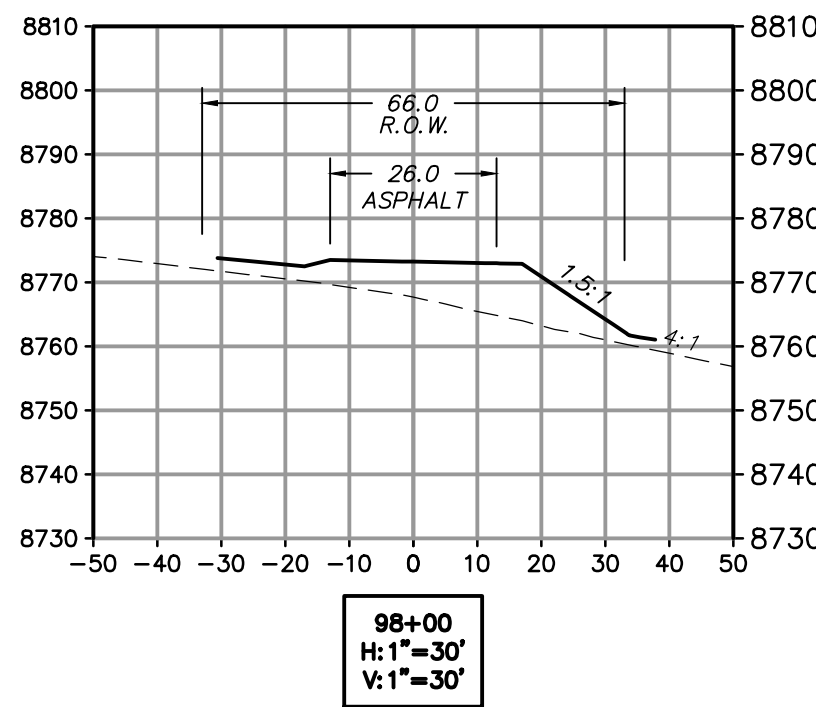
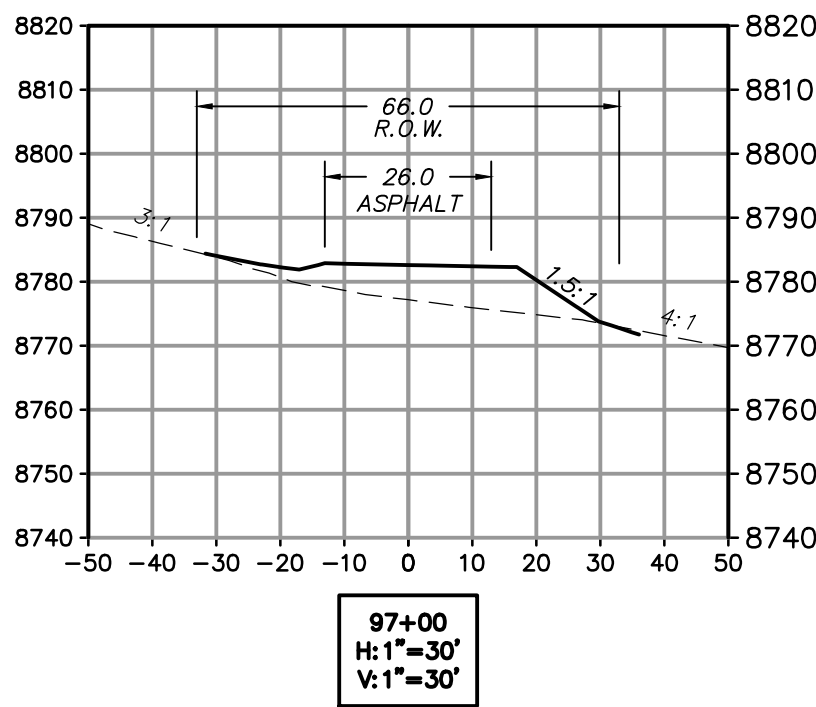
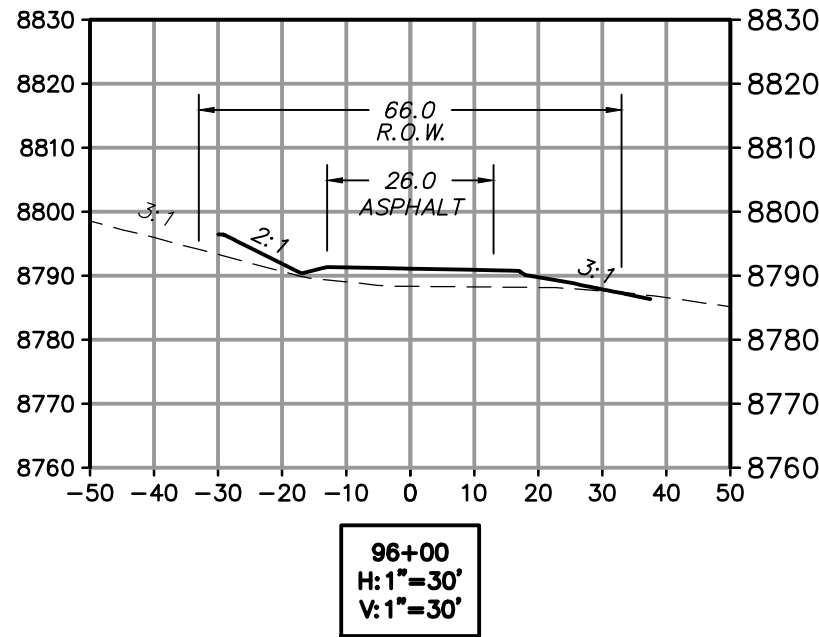


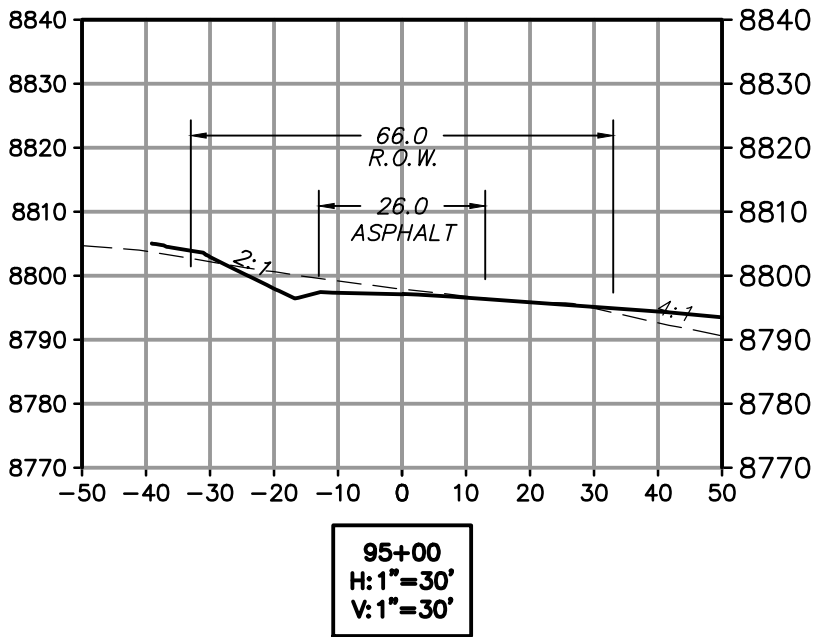

POWDER RIDGE ROAD (RD01)

STA: 94+00.00 TO 108+00.00

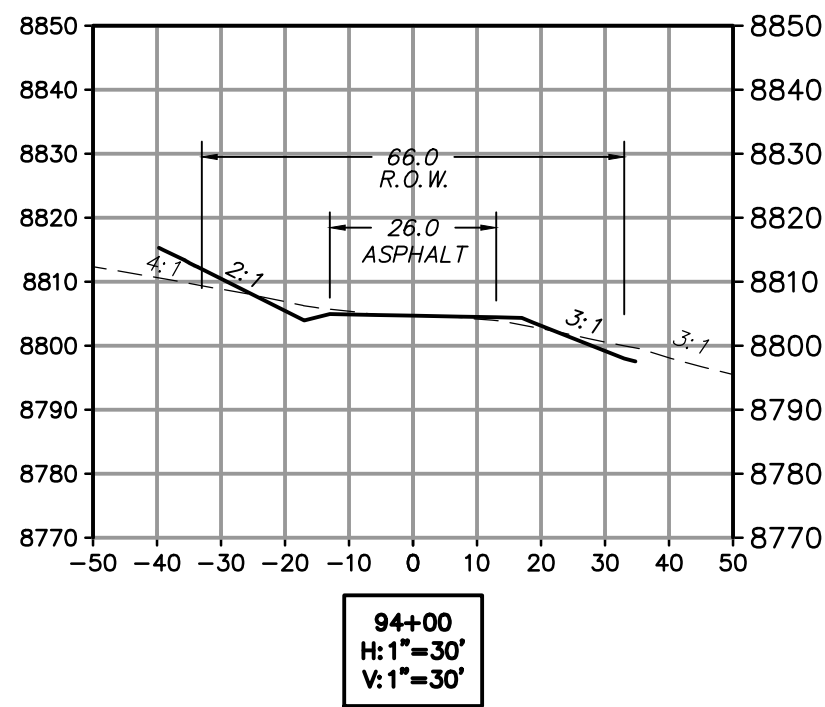

PRELIMINARY
NOT FOR CONSTRUCTION

SUMMIT AT POWDER MTN PH1
CUT/FILL PLAN &
ROADWAY SECTIONS

PREPARED FOR: SUMMIT, LLC

DATE SUBMITTED: 12/21/2012

NV5
BEYOND ENGINEERING

MURRAY, UT 84007
WWW.NV5.COM

5217 SOUTH STATE STREET, SUITE 300
801743.0800 TEL. 801743.0800 FAX

SHEET NUMBER
3.6

OF 43 SHEETS

SCALE
VERTICAL: 1" = VARIES
HORIZONTAL: 1" = VARIES

JOB NUMBER
SLB079306