

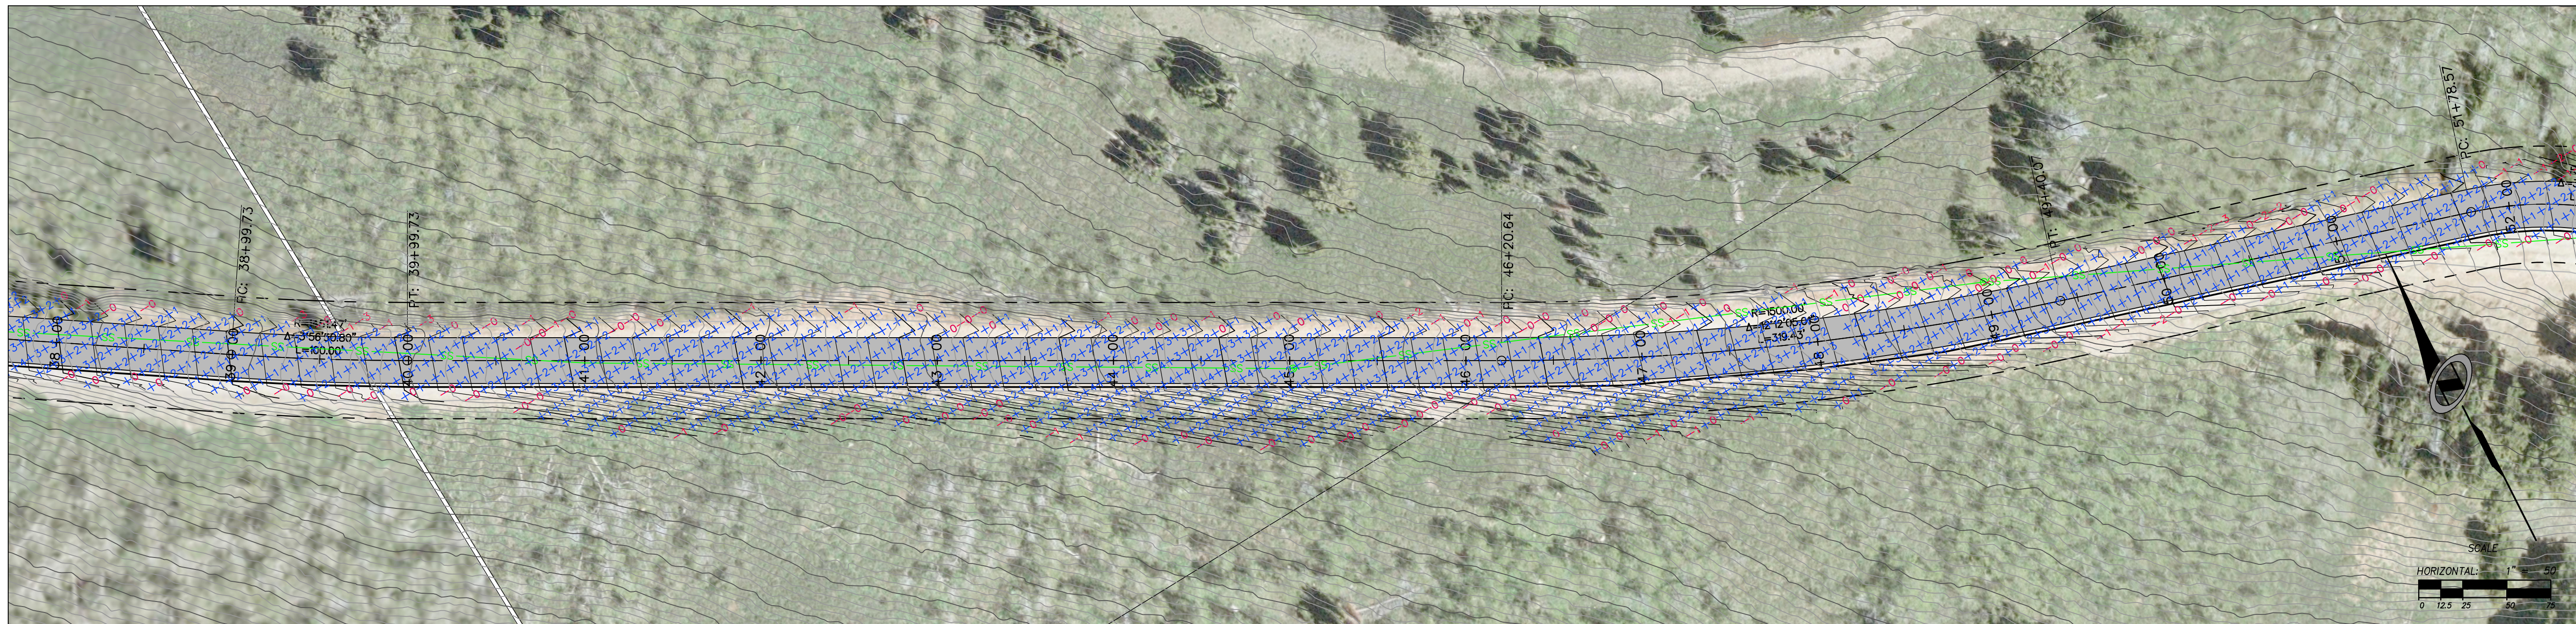


DATE: 12/21/12 TIME: 5:51:42 AM DRAWING NAME: P2302CF.DWG
 SERVER: NONE PAGE SETUP: PPT-1230-24x36 LAYOUT: REVISIONS:
 PATH: N:\SLB0793\CADD\PHASE 1\VP DESIGNED: TB PROJ. MGR: RE

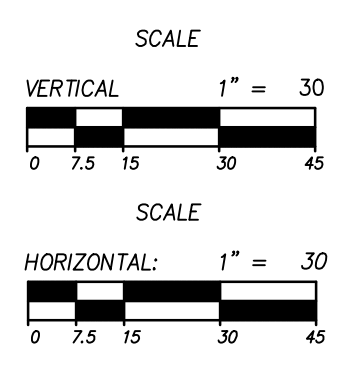

POWDER RIDGE ROAD (RD01)

STA: 38+00.00 TO 52+00.00

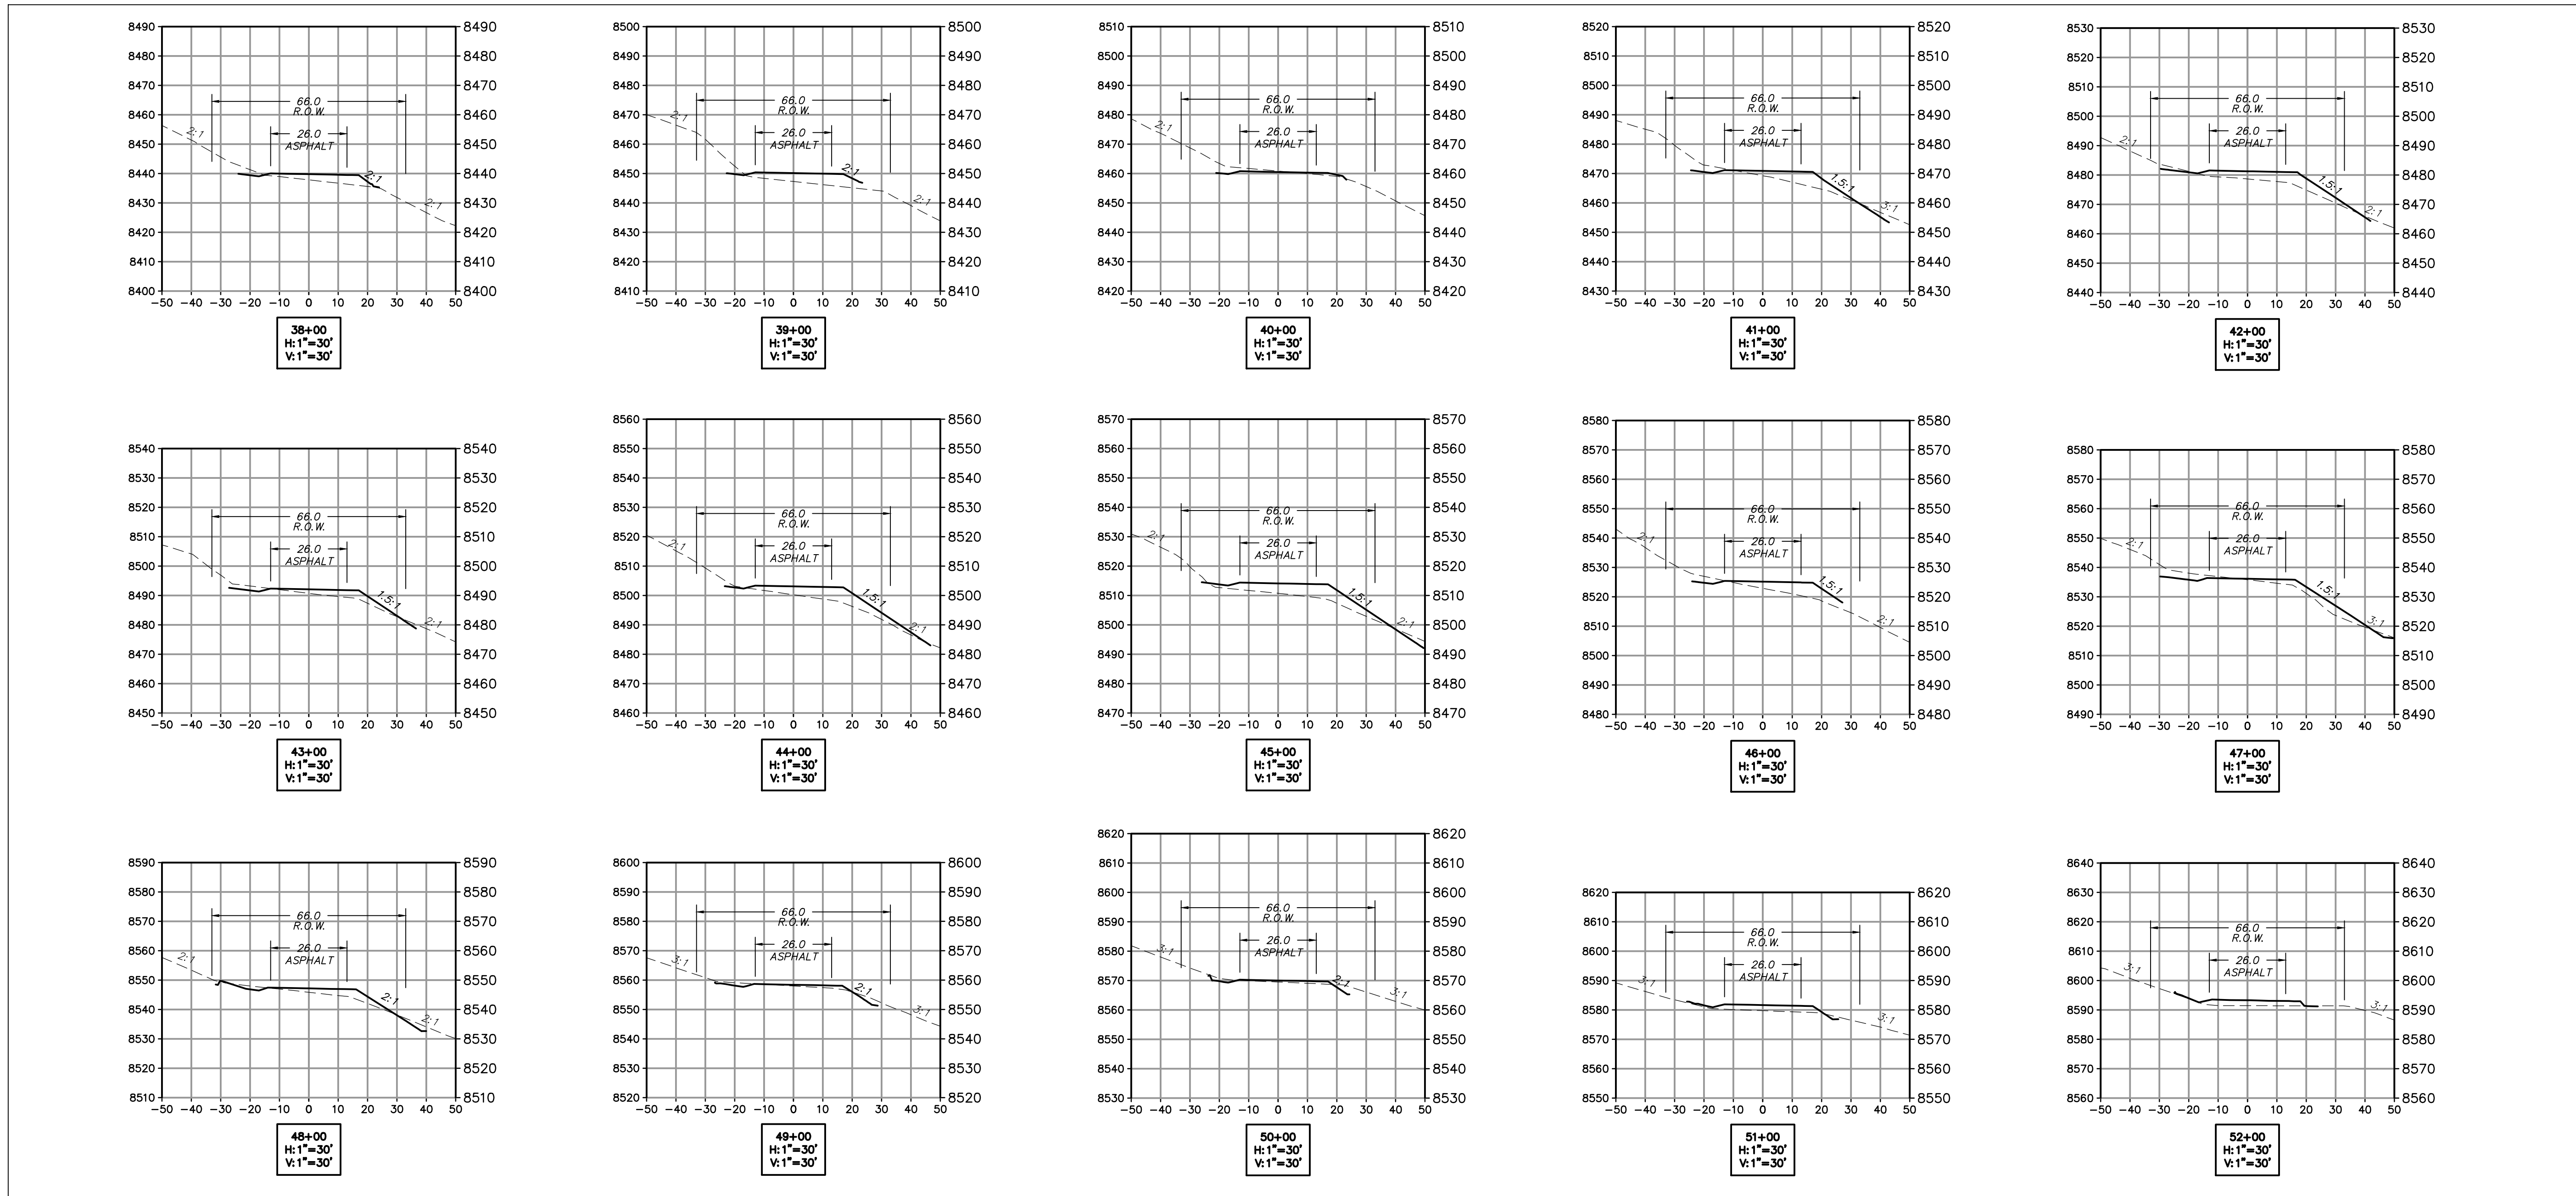

PRELIMINARY
NOT FOR CONSTRUCTION

SUMMIT AT POWDER MTN PH1
CUTFILL PLAN &
ROADWAY SECTIONS

NV5
 BEYOND ENGINEERING
 MURRAY, UT 84007
 WWW.NV5.COM
 5217 SOUTH STATE STREET, SUITE 300
 801743.8800 TEL. 801743.0800 FAX

SHEET NUMBER
3.2
 OF **43** SHEETS
 SCALE
 HORIZONTAL: 1" = VARIES
 VERTICAL: 1" = VARIES
 JOB NUMBER
SLB079306

DATE SUBMITTED: 12/21/2012

PREPARED FOR: SUMMIT, LLC

MURRAY, UT 84007
 WWW.NV5.COM

5217 SOUTH STATE STREET, SUITE 300
 801743.8800 TEL. 801743.0800 FAX

SLB079306

CAUTION
 The engineer preparing these plans will not be responsible for, or liable for, unauthorized changes to or uses of these plans, and must be approved by the preparer of these plans.

BACKMAN
 XREFS: