

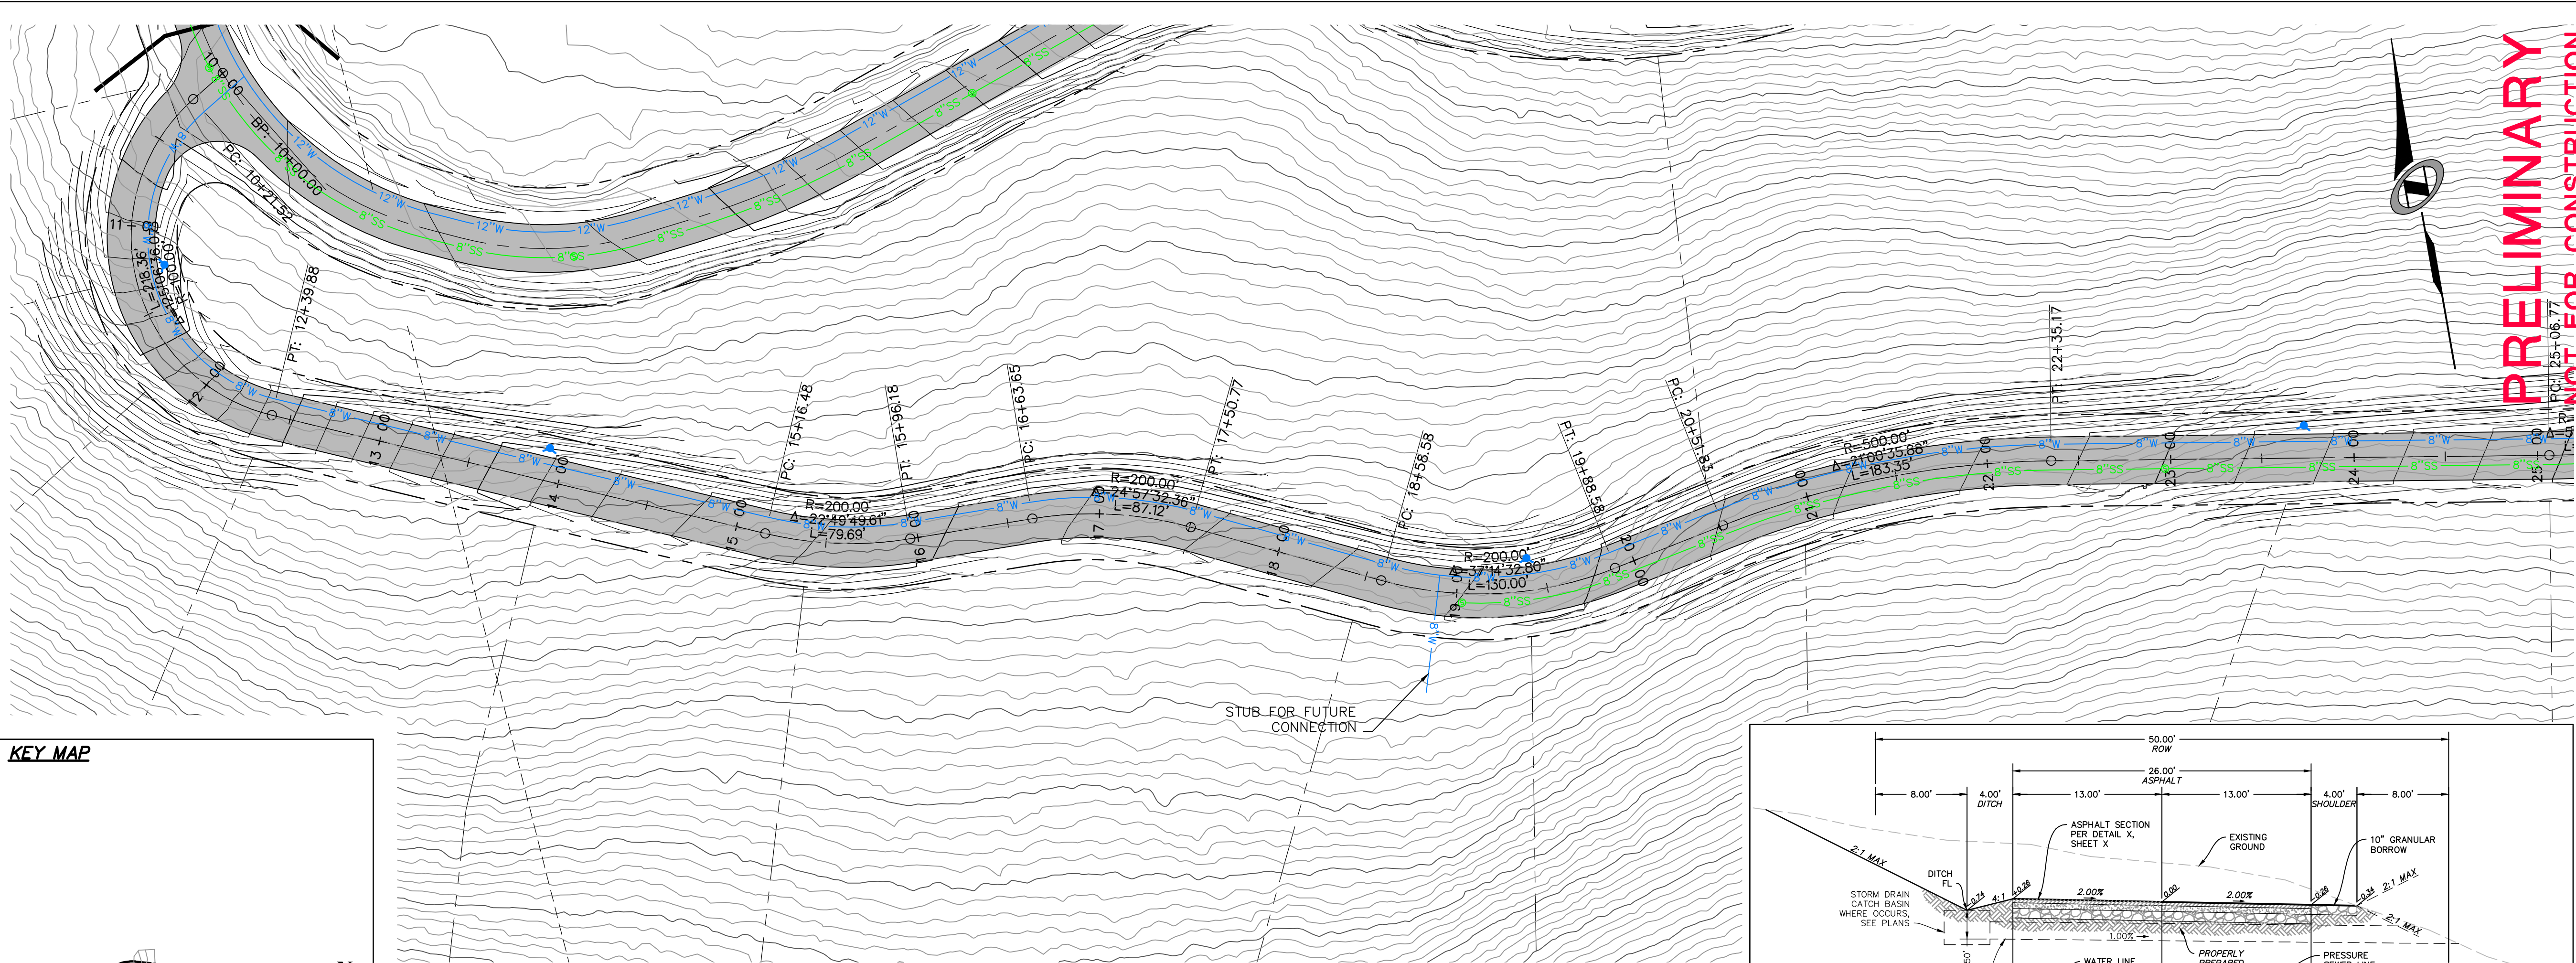
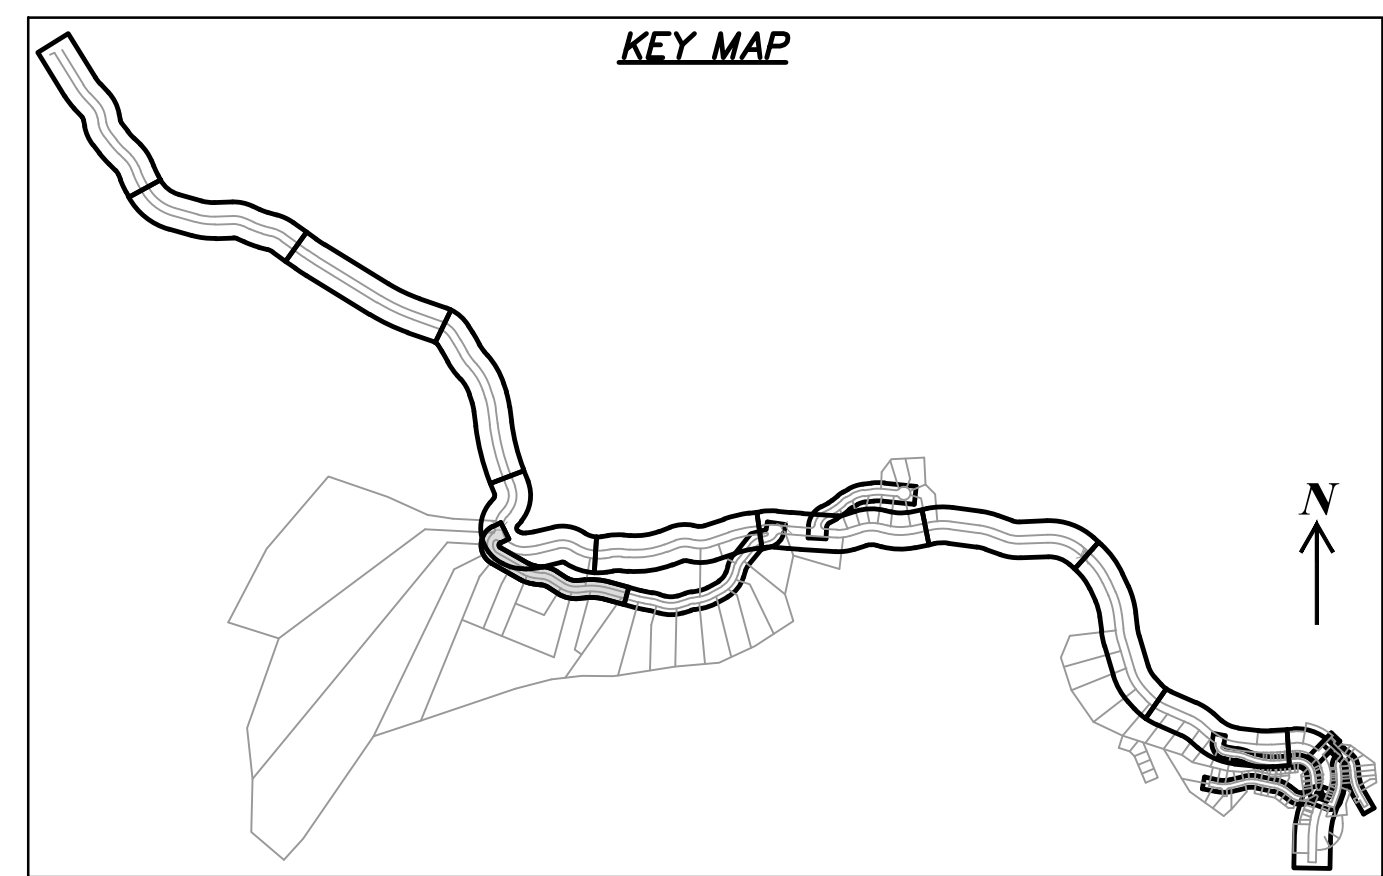


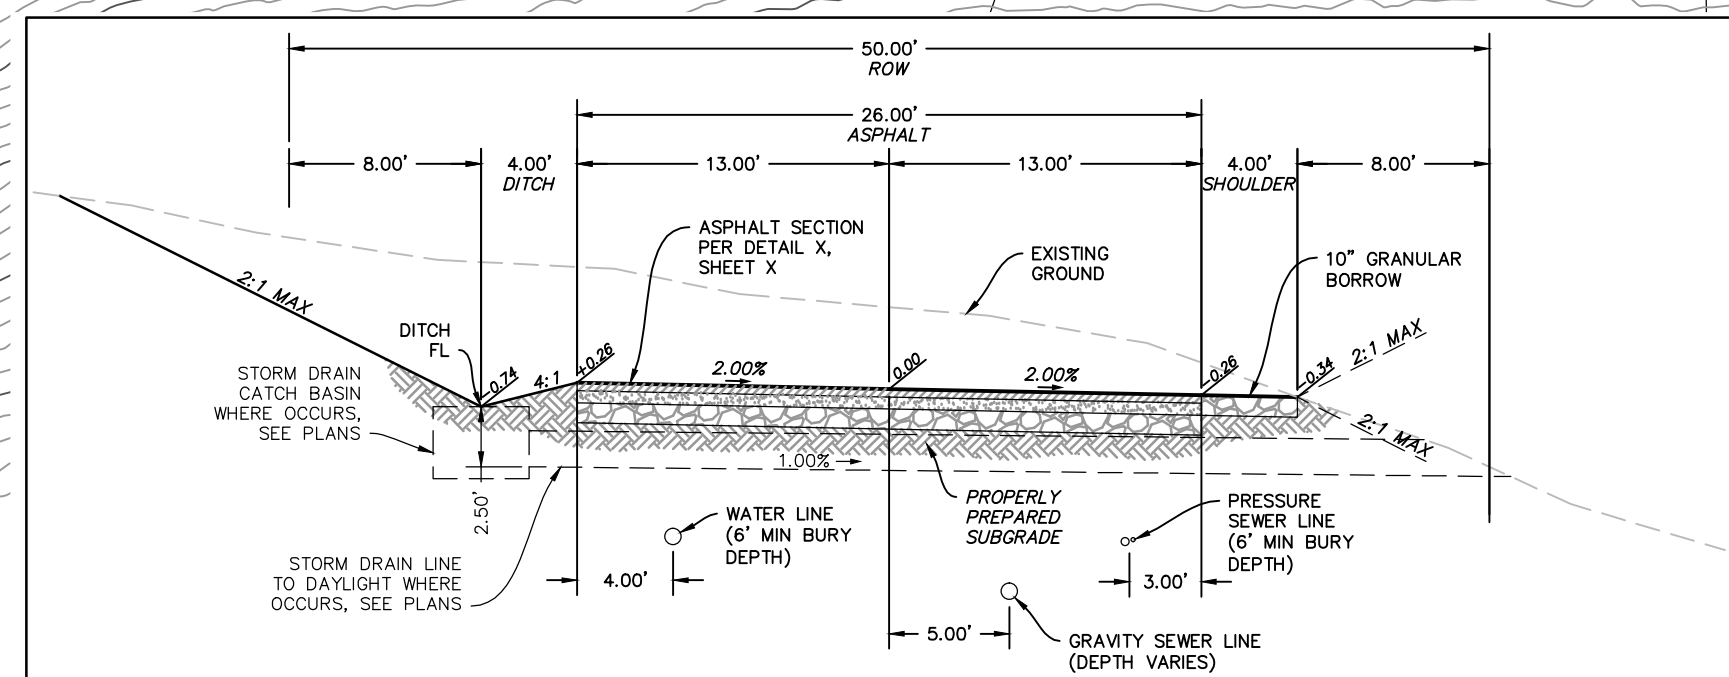


PROPOSED PH1 RD08

STA: 10+00.00 TO 25+00.00

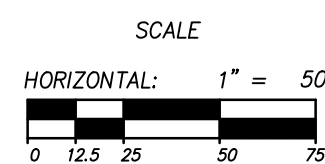

ROADWAY SECTION
50' ROW

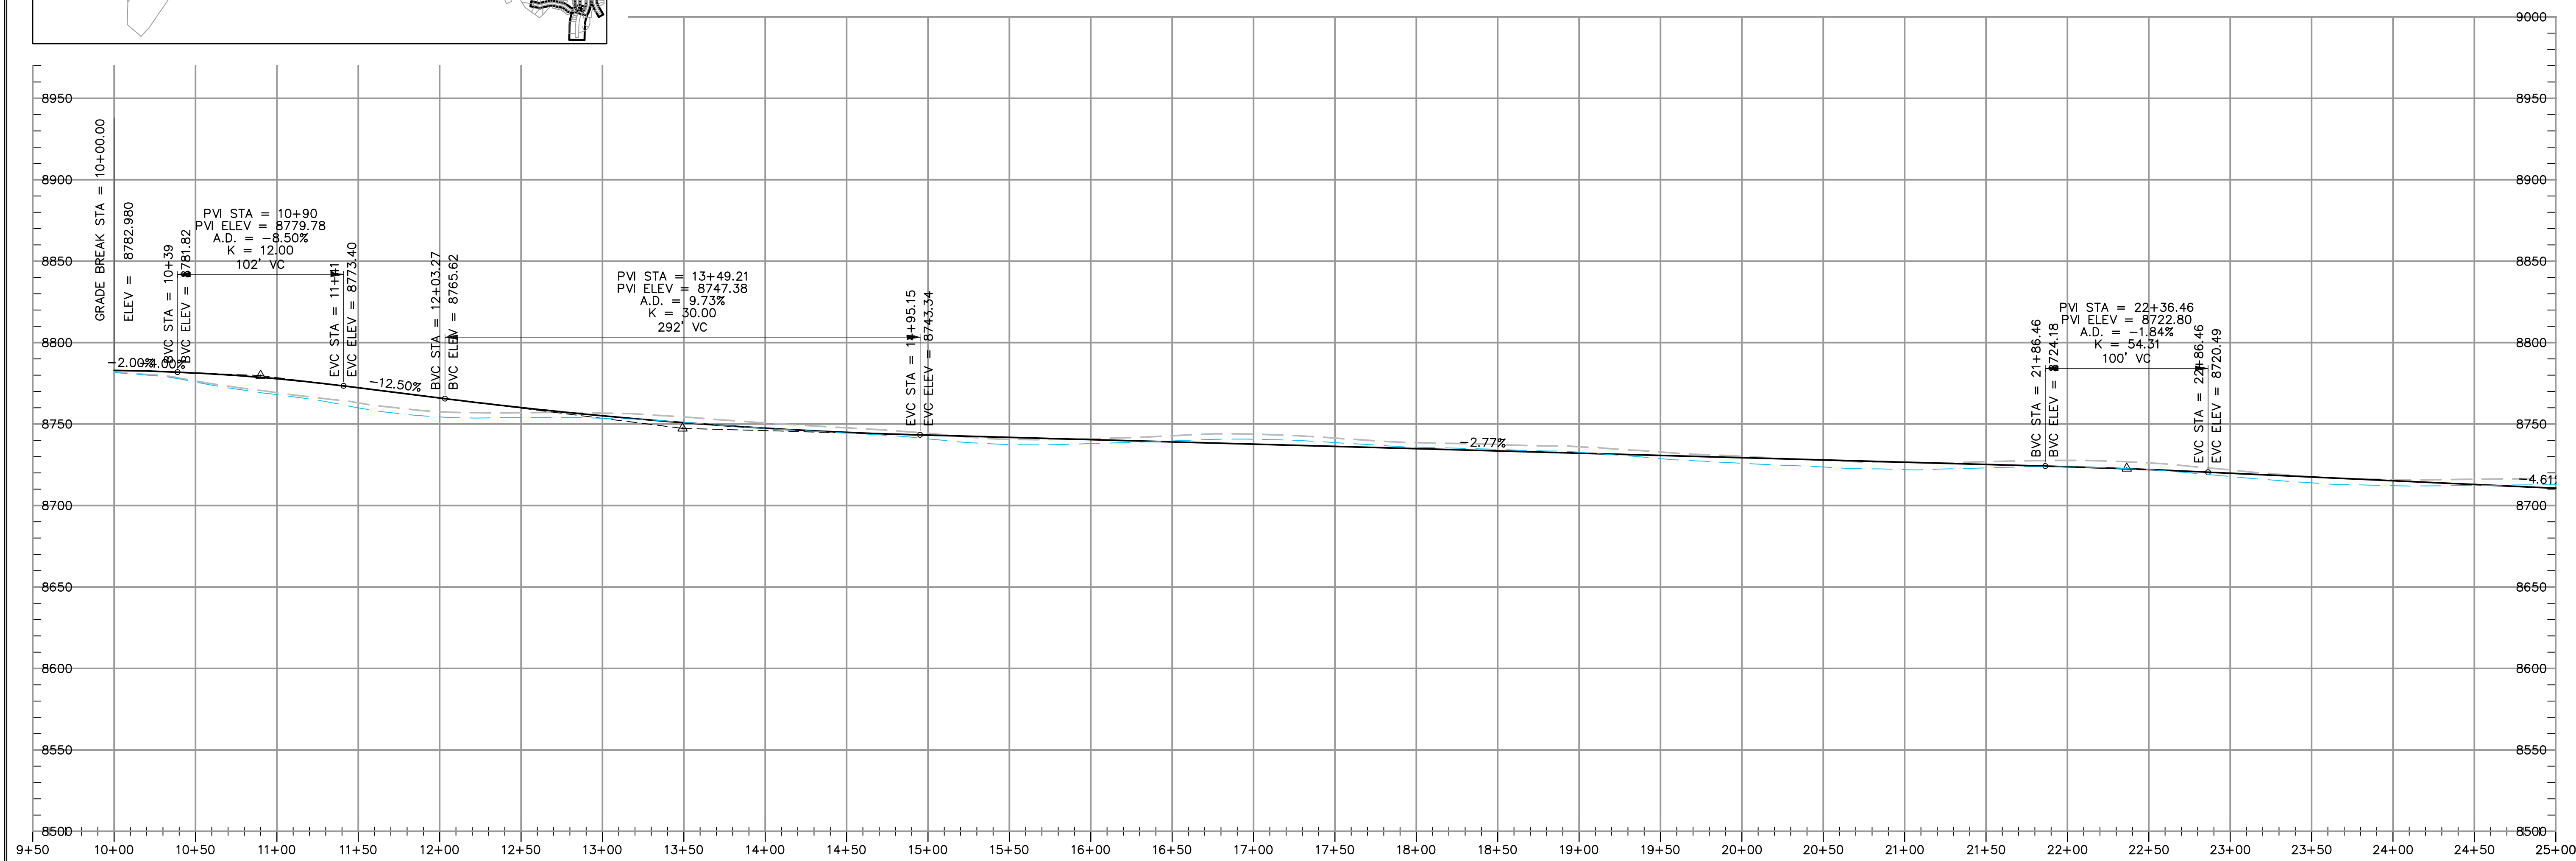

PRELIMINARY
PC: 25+06.77
NOT FOR CONSTRUCTION

SUMMIT AT POWDER MTN PH1

PREPARED FOR: SUMMIT, LLC

MURRAY, UT 84107
WWW.NV5.COM

5217 SOUTH STATE STREET, SUITE 300
801.743.1300 TEL 801.743.0300 FAX

DATE SUBMITTED: 12/21/2012

The engineer preparing these plans will not be responsible for, or liable for, unauthorized changes to or uses of these plans. All changes to the plans must be in writing and must be approved by the preparer of these plans.

[illegible]

SHEET NUMBER
2.15

OF **43** SHEETS

SCALE

VERTICAL: 1" = 50'
HORIZONTAL: 1" = 50'

JOB NUMBER
SLB079306