
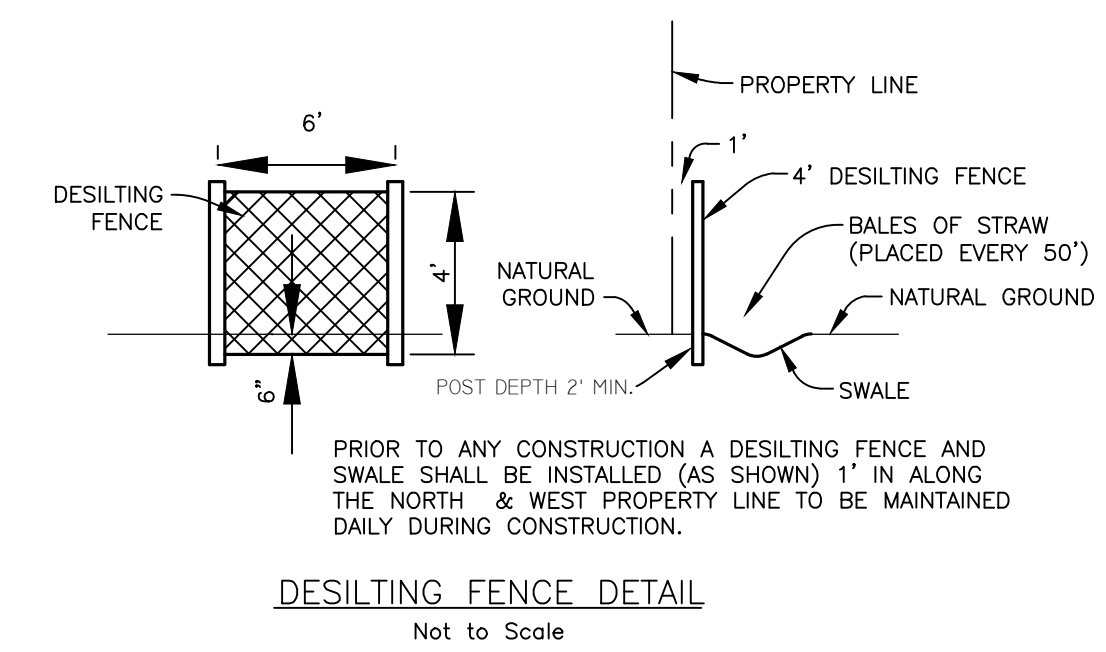


- Legend**
- - - - - EXISTING FENCE
 - - - - - EASEMENTS
 - - - - - STREET CENTERLINE
 - - - - - EXISTING DITCH
 - IW- PIPED IRRIGATION
 - S- SEWER PIPE
 - W- WATER LINE

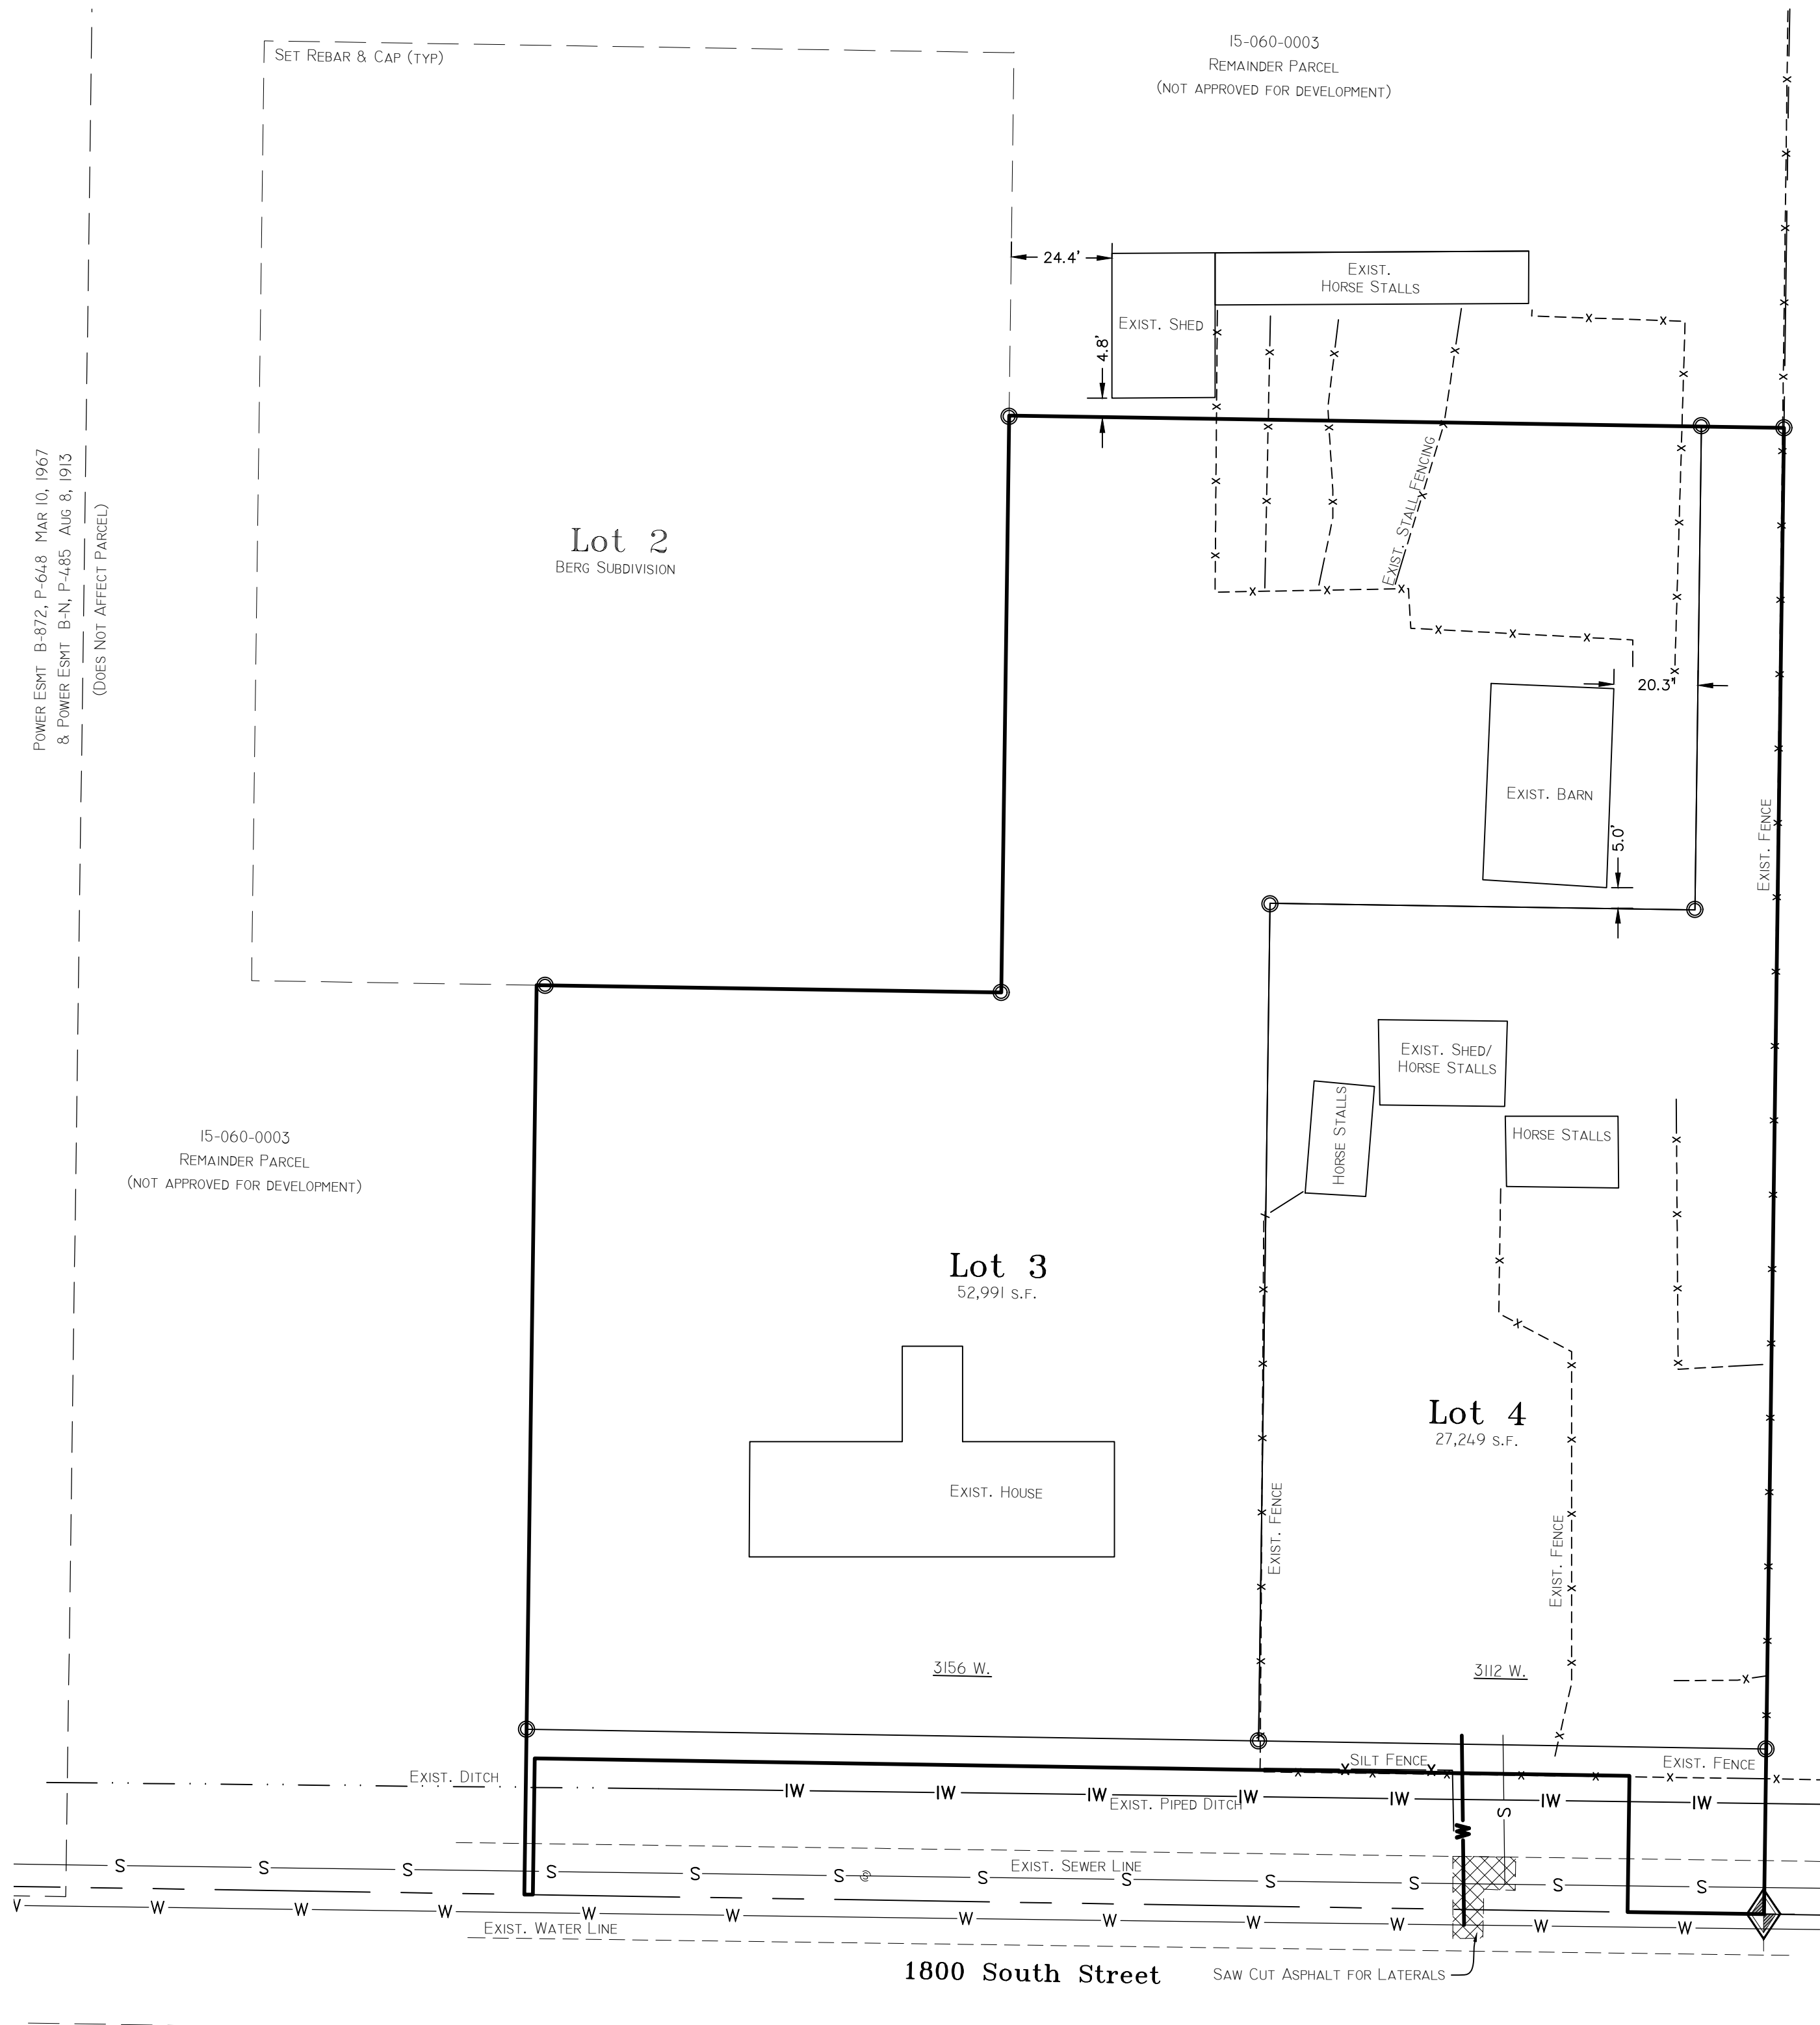

 Landmark Surveying, Inc. A Complete Land Surveying Service www.LandmarkSurveyUtah.com		4646 South 3500 West - #A-3 West Haven, UT 84401 801-731-4075
DEVELOPER: Brent Wagstaff Address: 3156 W. 1800 S. Ogden UT, 84401		
SW 1/4 of Section 22, Township 6 North, Range 2 West, Salt Lake Base and Meridian.		DRAWN BY: TDK CHECKED BY: TDK
Revisions:	DATE: 3/9/18 FILE: 3668	SHEET 1
Site / SWPP Plan		