

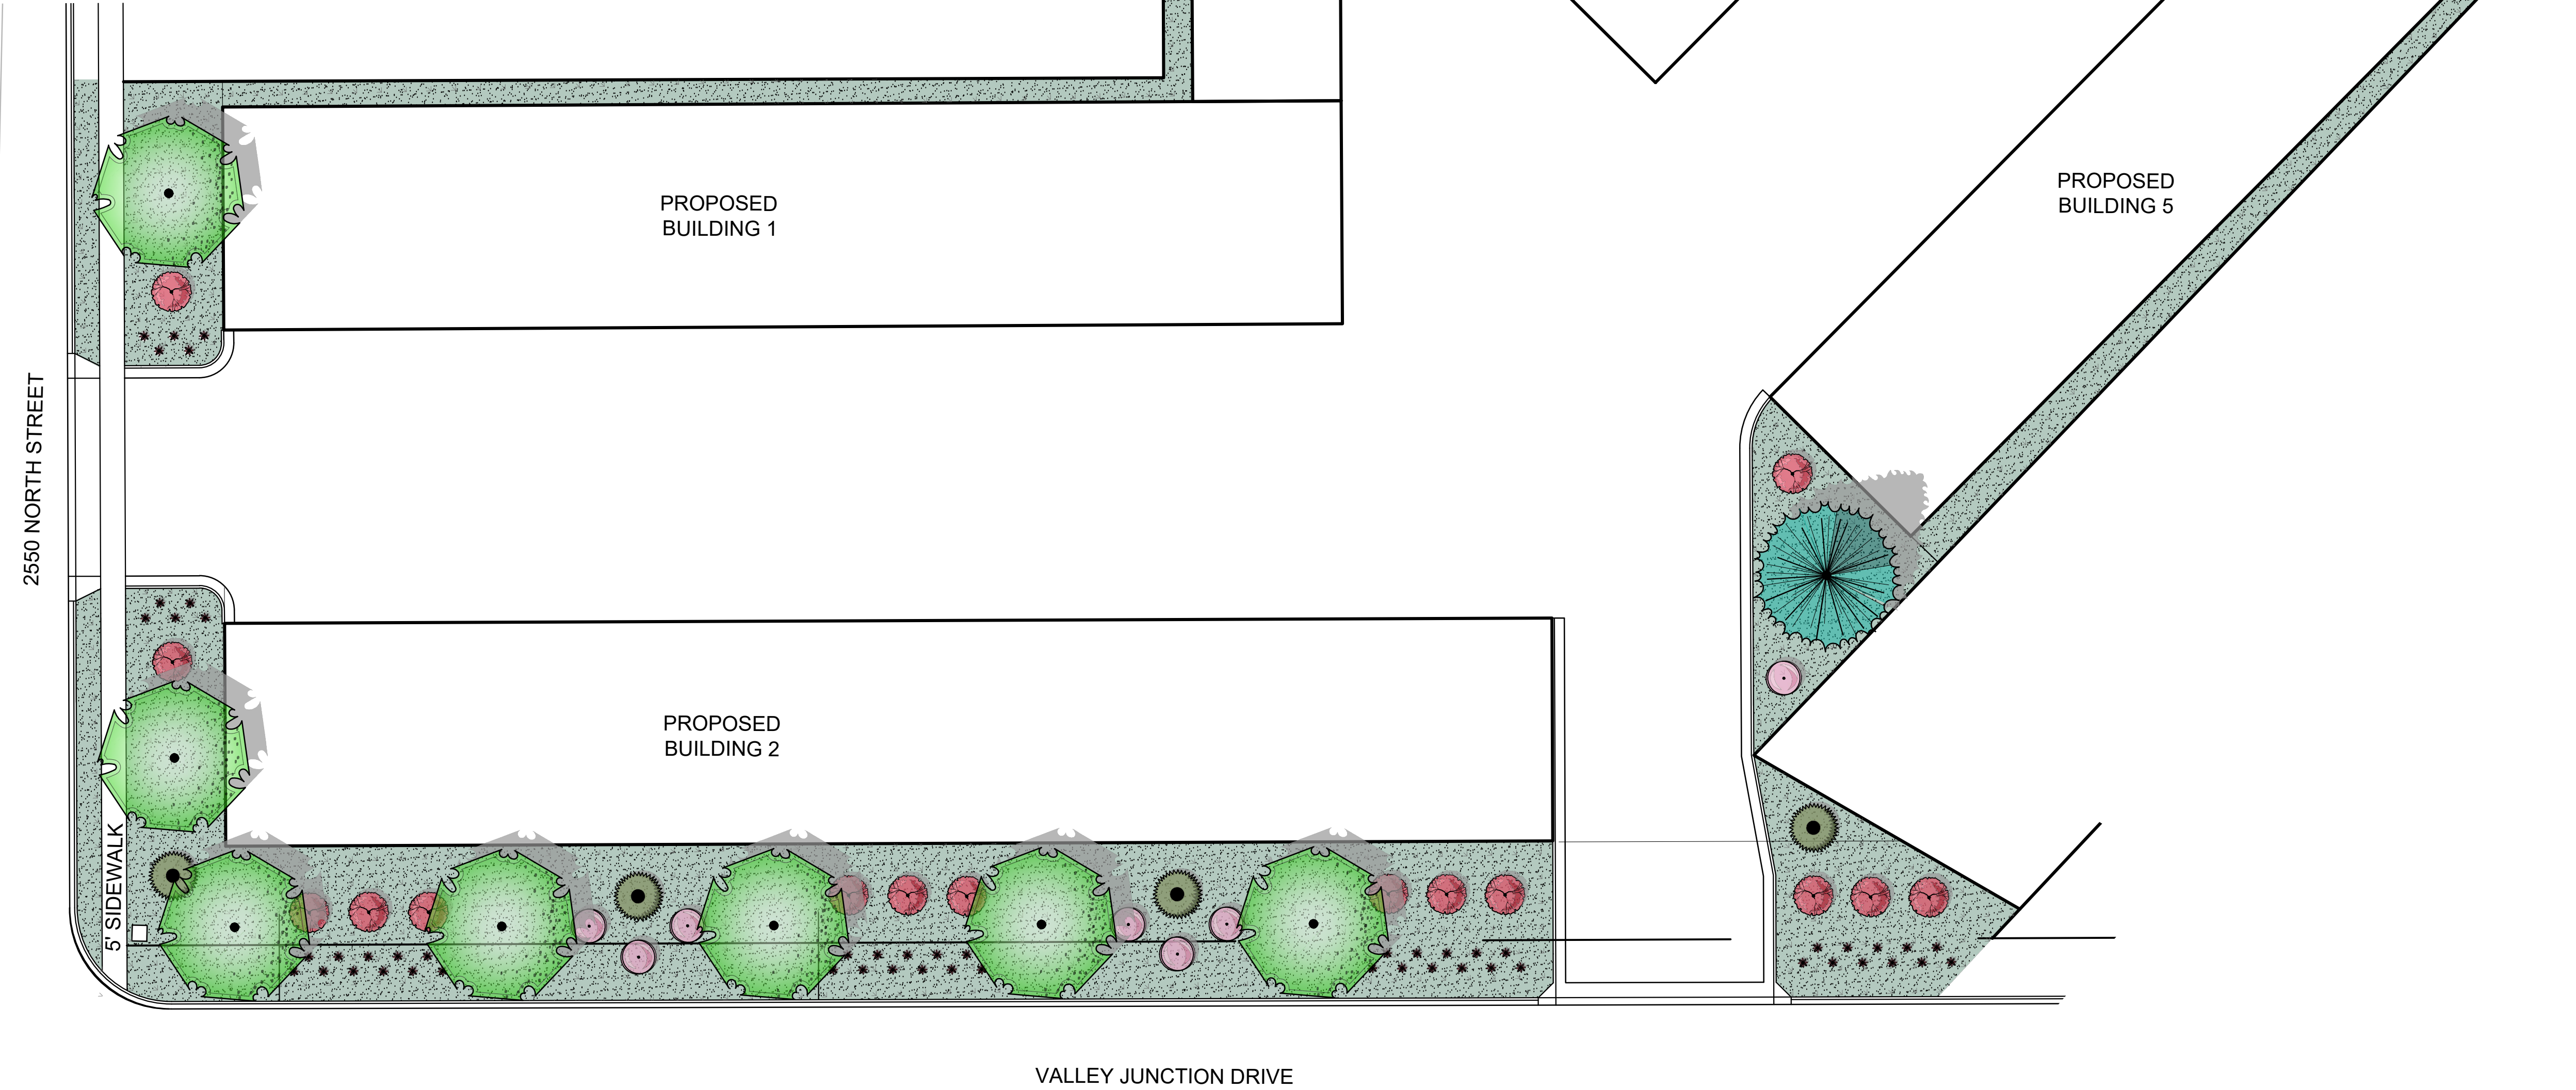


PLANT SCHEDULE

TREES	BOTANICAL NAME	COMMON NAME	QTY
	PICEA PUNGENS 'GLAUCA'	COLORADO BLUE SPRUCE	1
	ZELKOVA SERRATA 'GREEN VASE'	SAWLEAF ZELKOVA	7
SHRUBS	BOTANICAL NAME	COMMON NAME	QTY
	HEMEROCALLIS X 'PARDON ME'	PARDON ME DAYLILY	54
	PHYSOCARPUS OPULIFOLIUS 'SEWARD' TM	SUMMER WINE SEWARD NINEBARK	7
	PINUS MUGO 'PUMILIO'	MUGO PINE	4
	RHUS AROMATICA 'AUTUMN AMBER'	AUTUMN AMBER SUMAC	15
GROUND COVERS	BOTANICAL NAME	COMMON NAME	QTY
	3" DEEP MULCH STONE 3/4" 'CHAMPLAIN' CRUSHED ROCK FOUND AT UTAH LANDSCAPING ROCK, OR APPROVED EQUAL.		17,430 SF

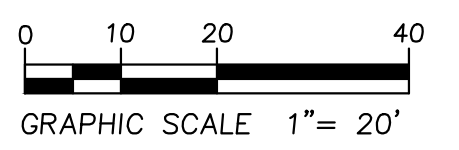

PLANTING PLAN
SCALE: 1" = 20'

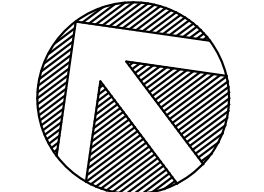

PLOTTED August 21, 2020 BY Jennifer Maughan FILE: Z:\2019 PROJECTS\19046ESU EDEN STORAGE UNITS\MOA CONCEPTS\CUP\EDEN STORAGE UNITS LANDSCAPE PLANNING

NO.	DATE	DESCRIPTION



**SITE
PLANTING PLAN**

EDEN STORAGE
2600 N VALLEY JUNCTION DR
EDEN, UTAH 84310



DATE: 21 AUGUST 2020
SCALE: 1" = 20'
DESIGN BY: J. MAUGHAN
CHECKED BY: J. MAUGHAN
APPROVED BY: L. ANDERSON
PROJECT NUMBER: 19046ESU
SHEET:

L-1.0