


DEDICATION PLAT FOR SUMMIT PASS ROAD AND SPRING PARK CIRCLE

LOCATED IN SECTION 1 OF TOWNSHIP 7 NORTH, RANGE 1 EAST AND SECTIONS 6, 5, & 8 OF TOWNSHIP 7 NORTH, RANGE 2 EAST, SALT LAKE BASE AND MERIDIAN, WEBER COUNTY, UTAH

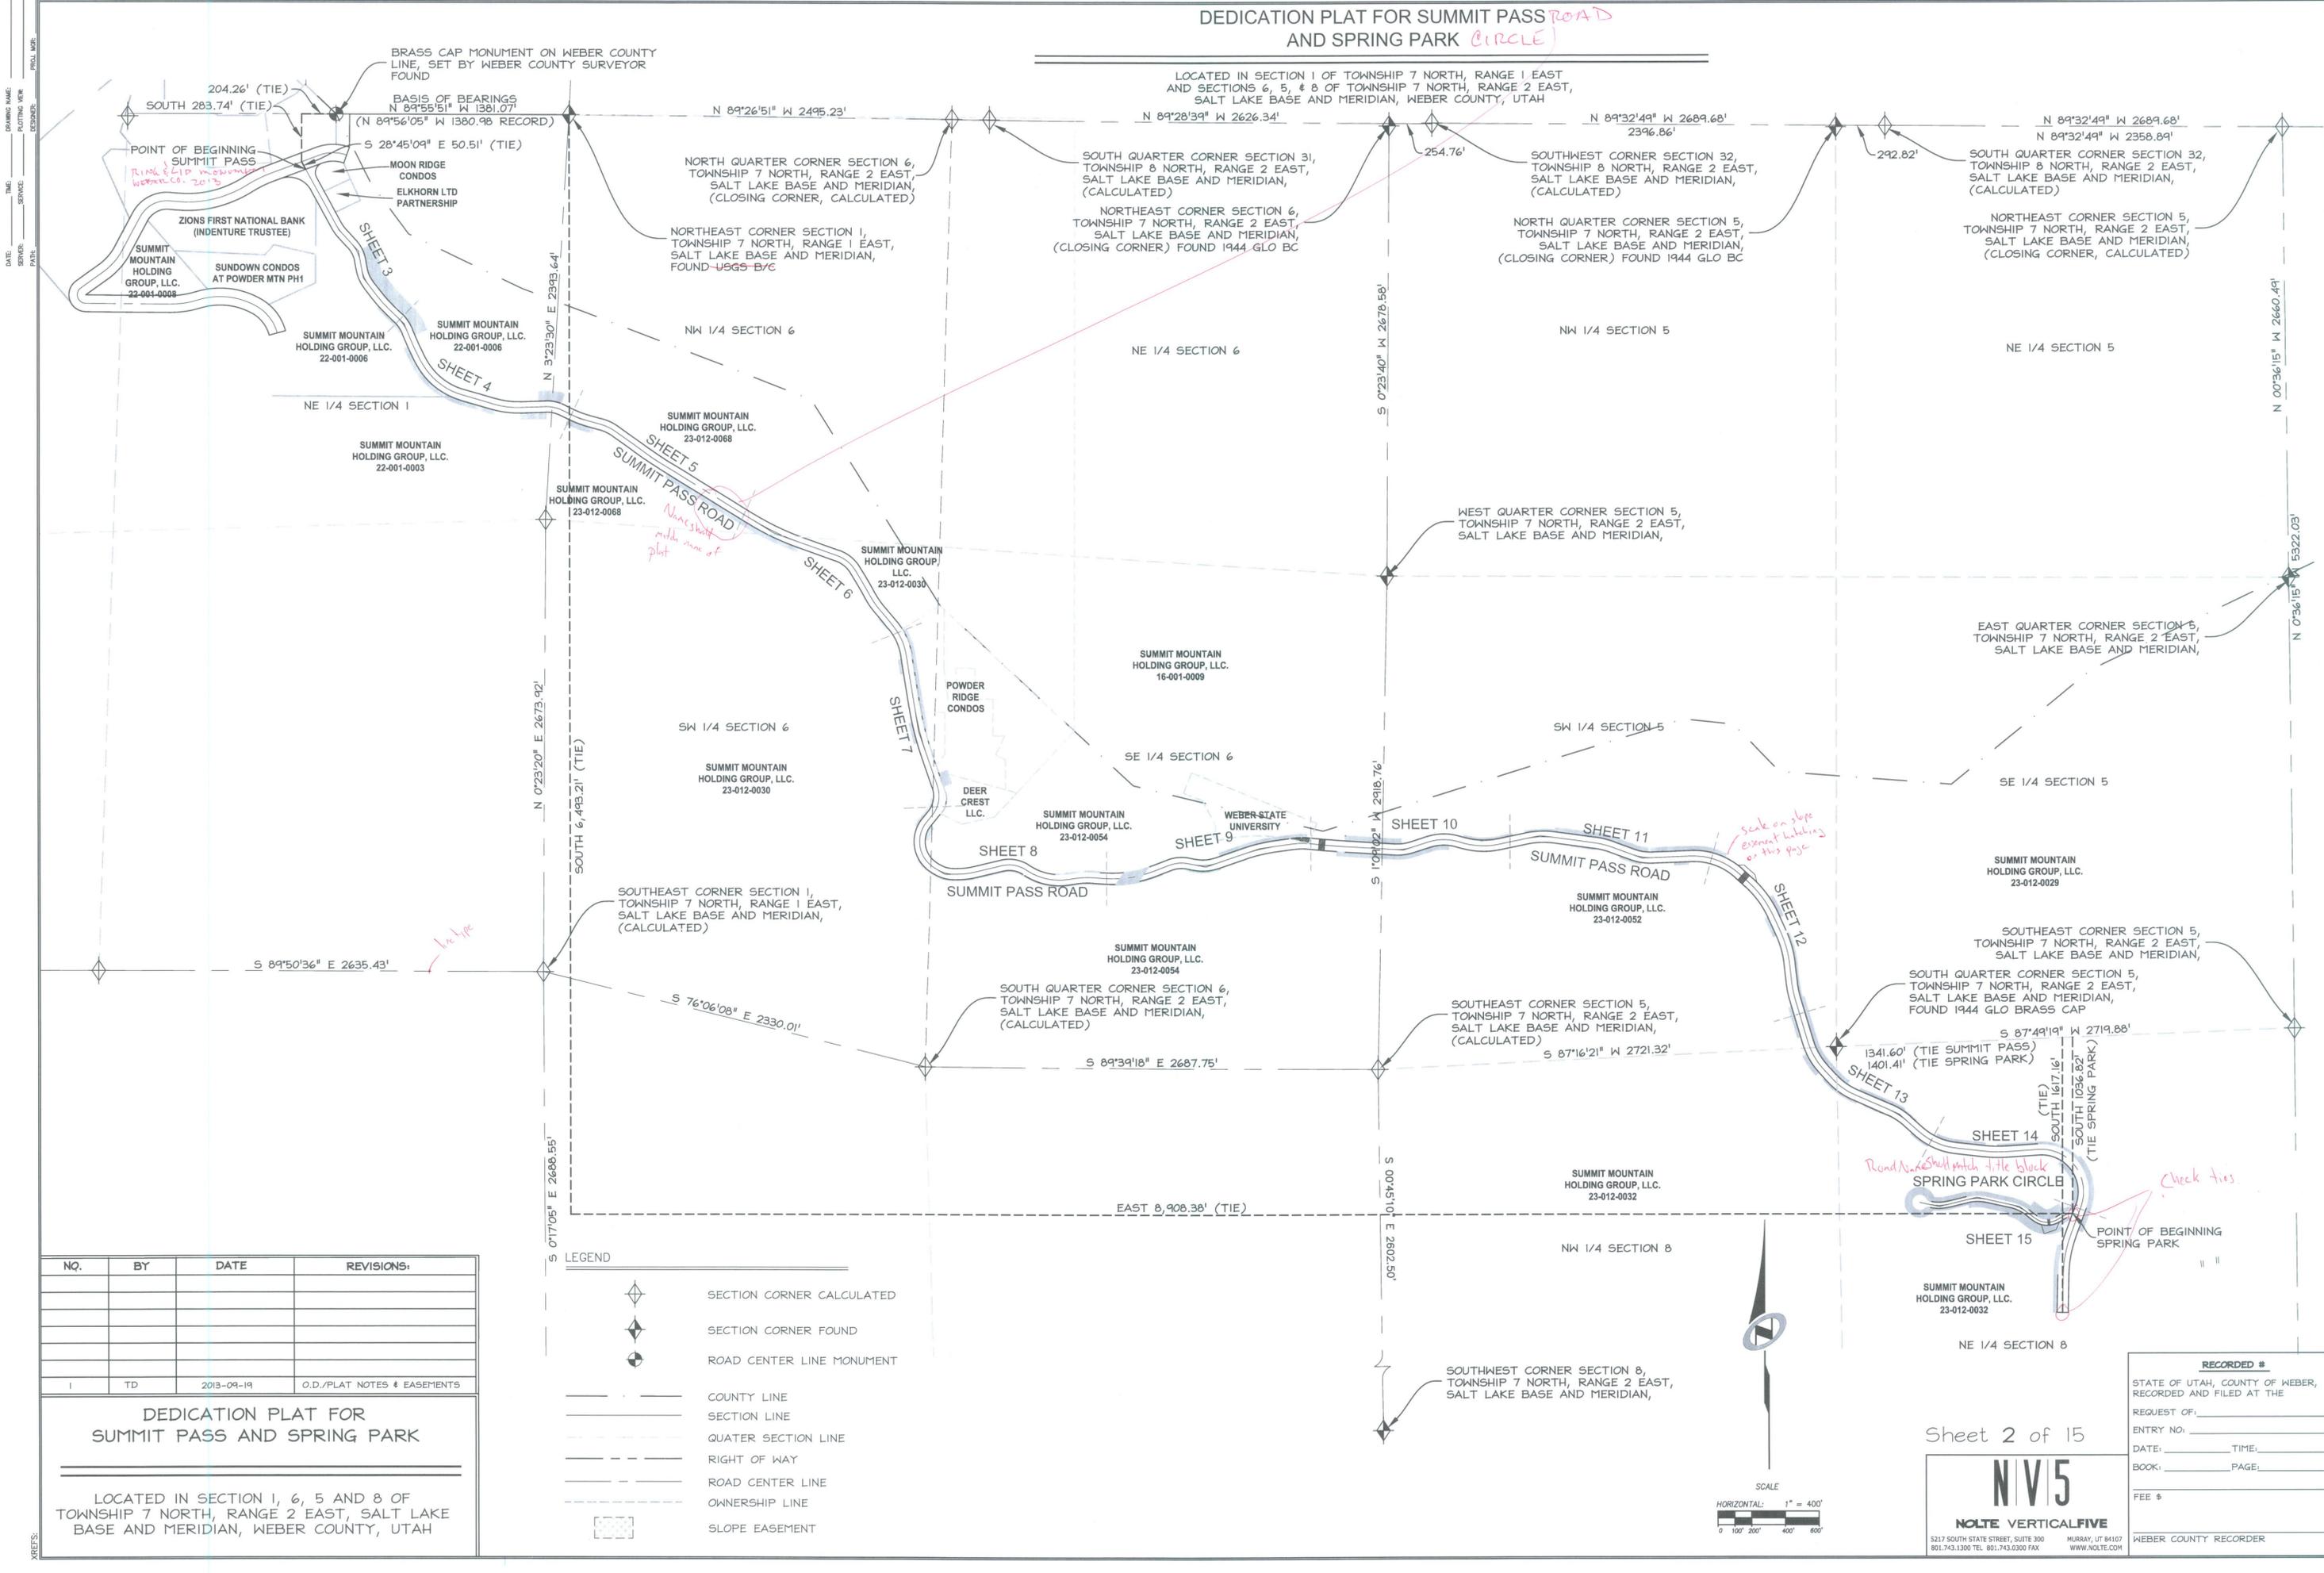

TIME: \_\_\_\_\_  
 DATE: \_\_\_\_\_  
 DRAWING NAME: \_\_\_\_\_  
 PLOTTING VIEW: \_\_\_\_\_  
 SERVICE: \_\_\_\_\_  
 DESIGNED: \_\_\_\_\_  
 CHECKED: \_\_\_\_\_  
 DATE: \_\_\_\_\_  
 SERVER: \_\_\_\_\_  
 PLOT: \_\_\_\_\_  
 PROJ. NAME: \_\_\_\_\_

NO.	BY	DATE	REVISIONS:

DEDICATION PLAT FOR  
SUMMIT PASS AND SPRING PARK

LOCATED IN SECTION 1, 6, 5 AND 8 OF TOWNSHIP 7 NORTH, RANGE 2 EAST, SALT LAKE BASE AND MERIDIAN, WEBER COUNTY, UTAH

- LEGEND
- SECTION CORNER CALCULATED
  - SECTION CORNER FOUND
  - ROAD CENTER LINE MONUMENT
  - COUNTY LINE
  - SECTION LINE
  - QUARTER SECTION LINE
  - RIGHT OF WAY
  - ROAD CENTER LINE
  - OWNERSHIP LINE
  - SLOPE EASEMENT



Sheet 2 of 15

**NV5**  
NOLTE VERTICAL FIVE  
5217 SOUTH STATE STREET, SUITE 300 MURRAY, UT 84107  
801.743.1300 TEL. 801.743.0300 FAX WWW.NOLTE.COM

RECORDED # \_\_\_\_\_  
STATE OF UTAH, COUNTY OF WEBER, RECORDED AND FILED AT THE REQUEST OF: \_\_\_\_\_  
ENTRY NO: \_\_\_\_\_  
DATE: \_\_\_\_\_ TIME: \_\_\_\_\_  
BOOK: \_\_\_\_\_ PAGE: \_\_\_\_\_  
FEE \$ \_\_\_\_\_  
WEBER COUNTY RECORDER