


DATE: _____ TIME: _____ DRAWING NAME: _____
SERVICES: _____ PLOTTING VIEW: _____
PATH: _____ DESIGNED: _____
PROJ. MGR: _____

DEDICATION PLAT FOR SUMMIT PASS
AND SPRING PARK

LOCATED IN SECTION 1 OF TOWNSHIP 7 NORTH, RANGE 1 EAST
AND SECTIONS 6, 5, & 8 OF TOWNSHIP 7 NORTH, RANGE 2 EAST,
SALT LAKE BASE AND MERIDIAN, WEBER COUNTY, UTAH

WESTERN AMERICA HOLDING
S/N 23-012-0032


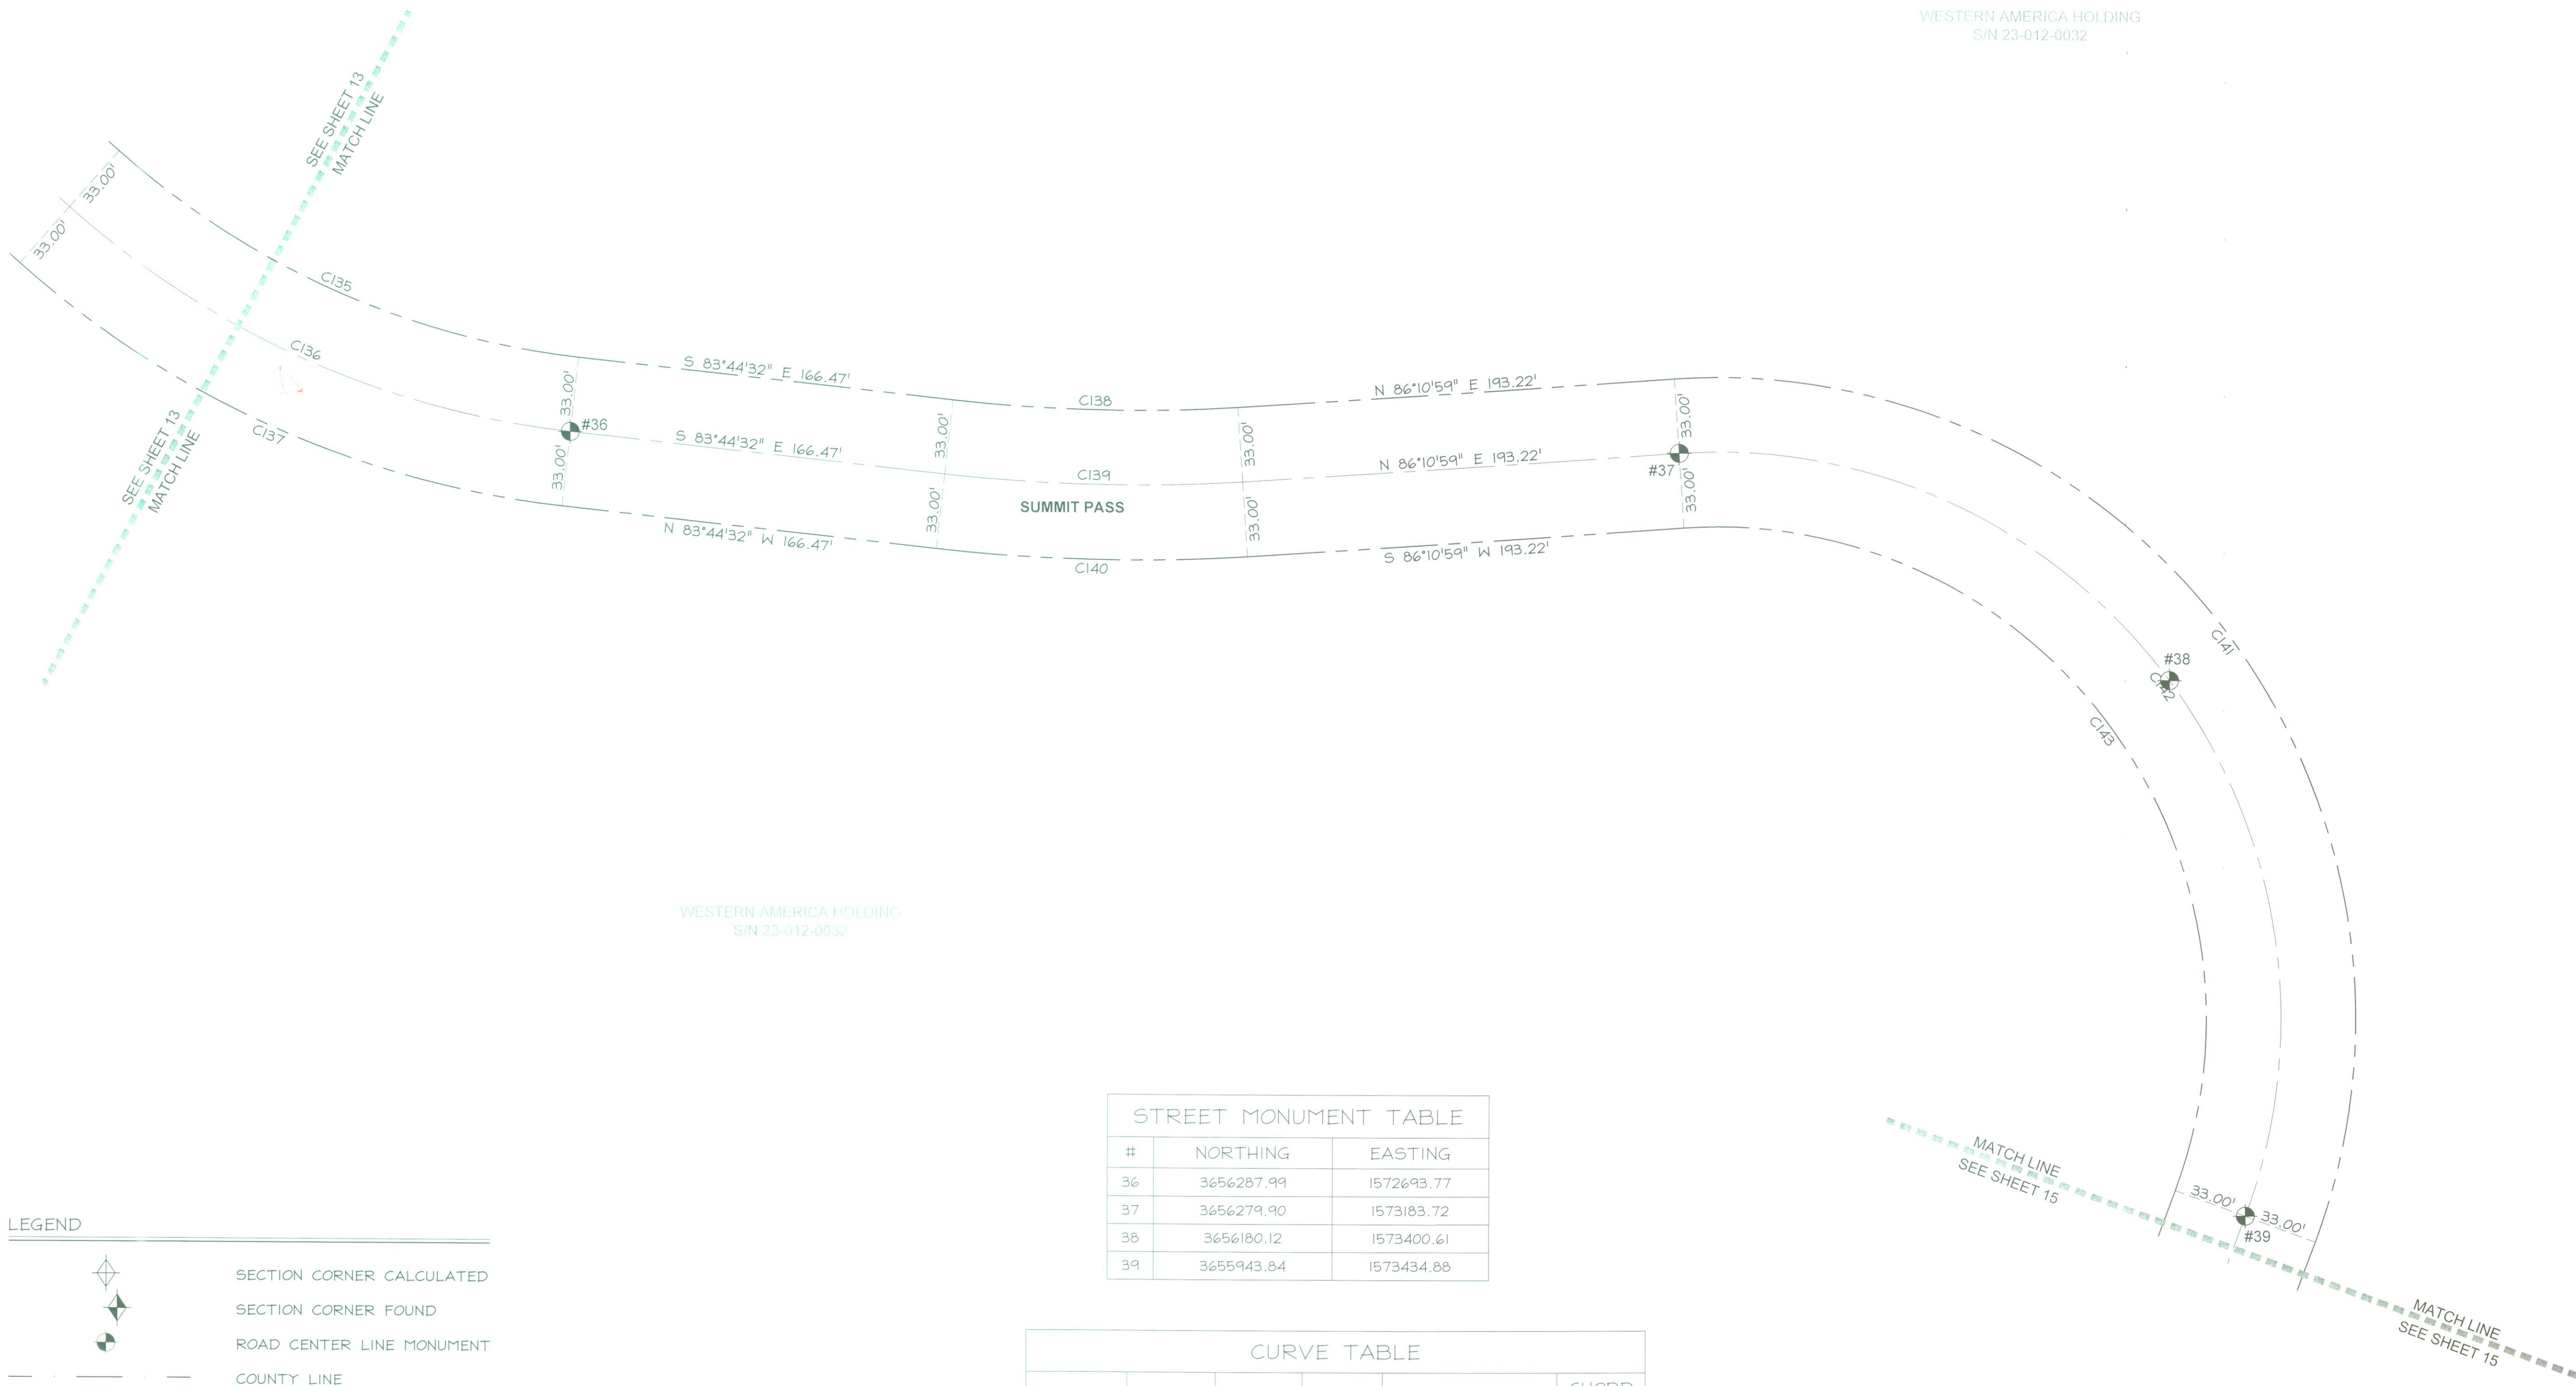


WESTERN AMERICA HOLDING
S/N 23-012-0032

- LEGEND
- SECTION CORNER CALCULATED
 - SECTION CORNER FOUND
 - ROAD CENTER LINE MONUMENT
 - COUNTY LINE
 - SECTION LINE
 - QUATER SECTION LINE
 - RIGHT OF WAY
 - ROAD CENTER LINE
 - OWNERSHIP LINE

STREET MONUMENT TABLE		
#	NORTHING	EASTING
36	3656287.99	1572693.77
37	3656279.90	1573183.72
38	3656180.12	1573400.61
39	3655943.84	1573434.88

CURVE TABLE					
CURVE #	LENGTH	RADIUS	DELTA	CHORD BEARING	CHORD LENGTH
C135	225.81	367.00	35°15'14"	S 66°06'55" E	222.27'
C136	246.12	400.00	35°15'14"	S 66°06'55" E	242.25'
C137	266.42	433.00	35°15'14"	S 66°06'55" E	262.24'
C138	126.07	717.00	10°04'29"	S 88°46'46" E	125.91'
C139	131.88	750.00	10°04'29"	S 88°46'46" E	131.71'
C140	137.68	783.00	10°04'29"	S 88°46'46" E	137.50'
C141	563.50	283.00	114°05'10"	N 36°46'26" W	474.92'
C142	497.79	250.00	114°05'10"	N 36°46'26" W	419.54'
C143	432.09	217.00	114°05'10"	N 36°46'26" W	364.16'

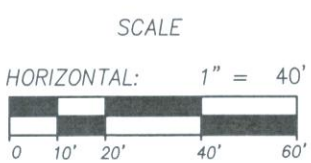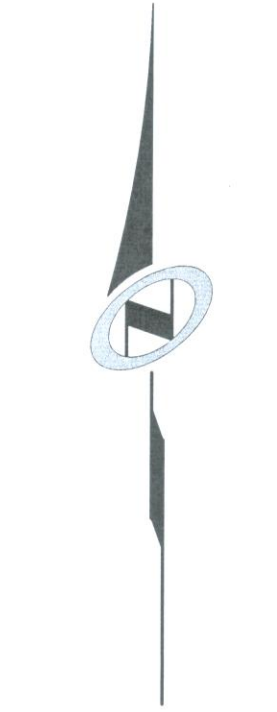

DEDICATION PLAT FOR
SUMMIT PASS AND SPRING PARK

LOCATED IN SECTION 1 TOWNSHIP 7 NORTH,
RANGE 1 EAST AND SECTIONS 6, 5 AND 8 OF
TOWNSHIP 7 NORTH, RANGE 2 EAST, SALT LAKE
BASE AND MERIDIAN, WEBER COUNTY, UTAH

Sheet 14 of 15

NV5

NOLTE VERTICALFIVE

5217 SOUTH STATE STREET, SUITE 300 MURRAY, UT 84107
801.743.1300 TEL. 801.743.0300 FAX WWW.NOLTE.COM

RECORDED #

STATE OF UTAH, COUNTY OF WEBER,
RECORDED AND FILED AT THE

REQUEST OF: _____

ENTRY NO: _____

DATE: _____ TIME: _____

BOOK: _____ PAGE: _____

FEE \$ _____

WEBER COUNTY RECORDER