

Pick-up Window

Order Window


EQUIPMENT SCHEDULE

ITEM NO	QTY	EQUIPMENT CATEGORY	MANUFACTURER	MODEL NUMBER	EQUIPMENT REMARKS
01	1	UNDERBAR SINK	JOHN BOOS & CO.	EUB3S48SL-1LD	-
03	1	SHELVING, WALL MOUNTED	JOHN BOOS & CO.	EWS8-1236-X	-
04	-	**SPARE**	**SPARE**	**SPARE**	-
05	1	SINK, HAND, WALL MOUNT	JOHN BOOS & CO.	PBHS-W-0909-P	-
06	1	FREEZER, REACH-IN	TRUE MANUFACTURING CO., INC.	T-23F	-
07	2	WARMER, FOOD OVERHEAD	HATCO	GRFFB (16" CLEAR)	-
08	4	FRYER, DEEP FAT, GAS	PITCO	40 S	-
09	3	CHEESEMELTER, ELECTRIC	VOLLRATH	CM2-12026	-
10	-	**SPARE**	**SPARE**	**SPARE**	-
11	1	TYPE 1 HOOD	CAPTIVE AIRE	HOOD VENT	-
11A	1	EXHAUST FAN	CAPTIVE AIRE	EXHAUST FAN	-
12	1	REFRIGERATOR/FREEZER, DUAL-TEMP	TRUE MANUFACTURING CO., INC.	T-23DT	-
13	1	DISPLAY CASE, REFRIGERATED	TRUE MANUFACTURING CO., INC.	GDM-19T-HC-TSL01	-
14	1	TABLE, WORK, 18 GAUGE, FLAT TOP W/ UNDERSHELF	ADVANCE TABCO	ELAG-183-X	-
15	1	TABLE, WORK, 18 GAUGE, FLAT TOP W/ UNDERSHELF	ADVANCE TABCO	ELAG-244-X	-
16	1	DISPENSER, HOT POWDERED DRINK	BUNN-O-MATIC	*BY OTHERS*	*BY OTHERS*
17	1	SHELF, WALL MOUNT	JOHN BOOS & CO.	EWS8-1236	-
18	-	**SPARE**	**SPARE**	**SPARE**	-
19	1	COFFEE BREWER	*BY OTHERS*	*BY OTHERS*	*BY OTHERS*
20	1	SHELF, WALL MOUNT	JOHN BOOS & CO.	EWS8-1260	-
21	1	POS	POS	POS	-
22	1	TABLE, WORK, ECONOMY	JOHN BOOS & CO.	FBLG7230	-
23	1	SHELF, WALL MOUNT	JOHN BOOS & CO.	EWS8-1296	-
24	1	REFRIGERATOR, SANDWICH/SALAD PREP	TRUE MANUFACTURING CO., INC.	TSSU-36-08	-
25	4	SHELVING, WIRE	CENTAUR	1830BR	-
30	1	WALL FLASHING	-	WALL FLASHING	-
31	1	CLOSURE PANELS	-	CLOSURE PANELS	-

TITLE: KITCHEN EQUIPMENT PLAN

JOB: Snow Basin FT - Earls

Restaurant & Store Equipment Co.
 230 West 700 South
 Salt Lake City, UT 84101
 (801) 364-1981 Fax (801) 355-2029

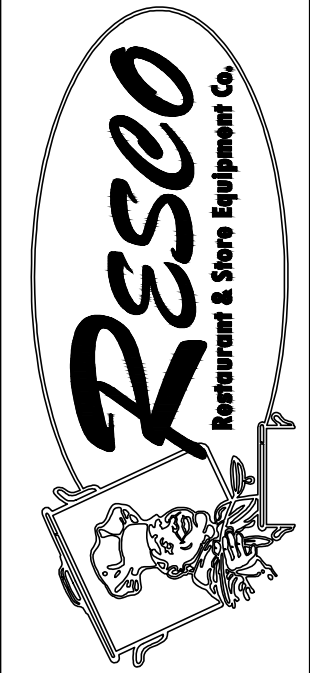

THIS DRAWING IS THE SOLE PROPERTY OF RESTAURANT & STORE EQUIPMENT CO. AND MAY NOT BE COPIED, ALTERED OR REPRODUCED WITH OUT WRITTEN CONSENT.
 DATE: 02NOV2019
 DRAWN BY: TJR
 APPROVED BY: _____
 DATE: _____

DATE	REVISIONS
20200821	Initial kitchen layout
20200825	Updated equipment layout
20200902	Updated layout
20200908	Updated layout, fryers
20200909	Updated layout

SCALE: 3/4" = 1'-0"

FS1