
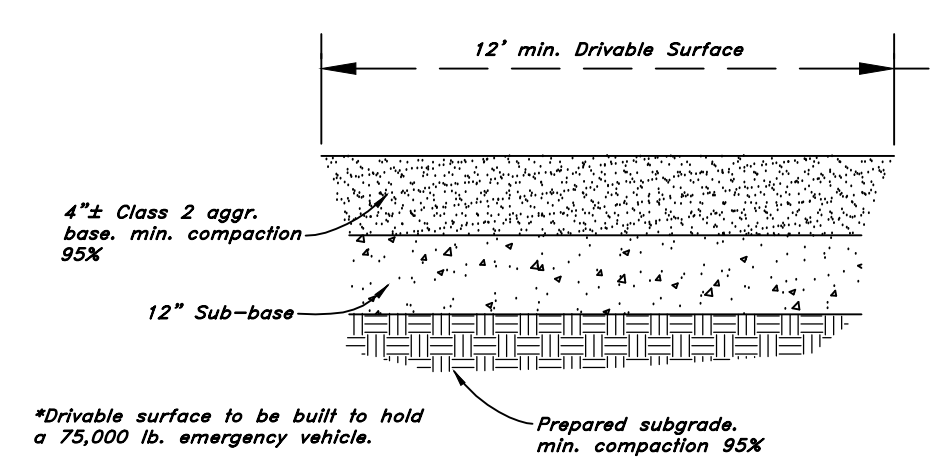


- Legend**
- - - - - EXISTING FENCE
 - - - - - EASEMENTS
 - - - - - STREET CENTERLINE
 - ◆ FND SECTION CORNER
 - ▲ FND STREET MONUMENT
 - FND CURB NAIL
 - FND REBAR AND CAP
 - SET #5x24" REBAR AND CAP STAMPED LANDMARK

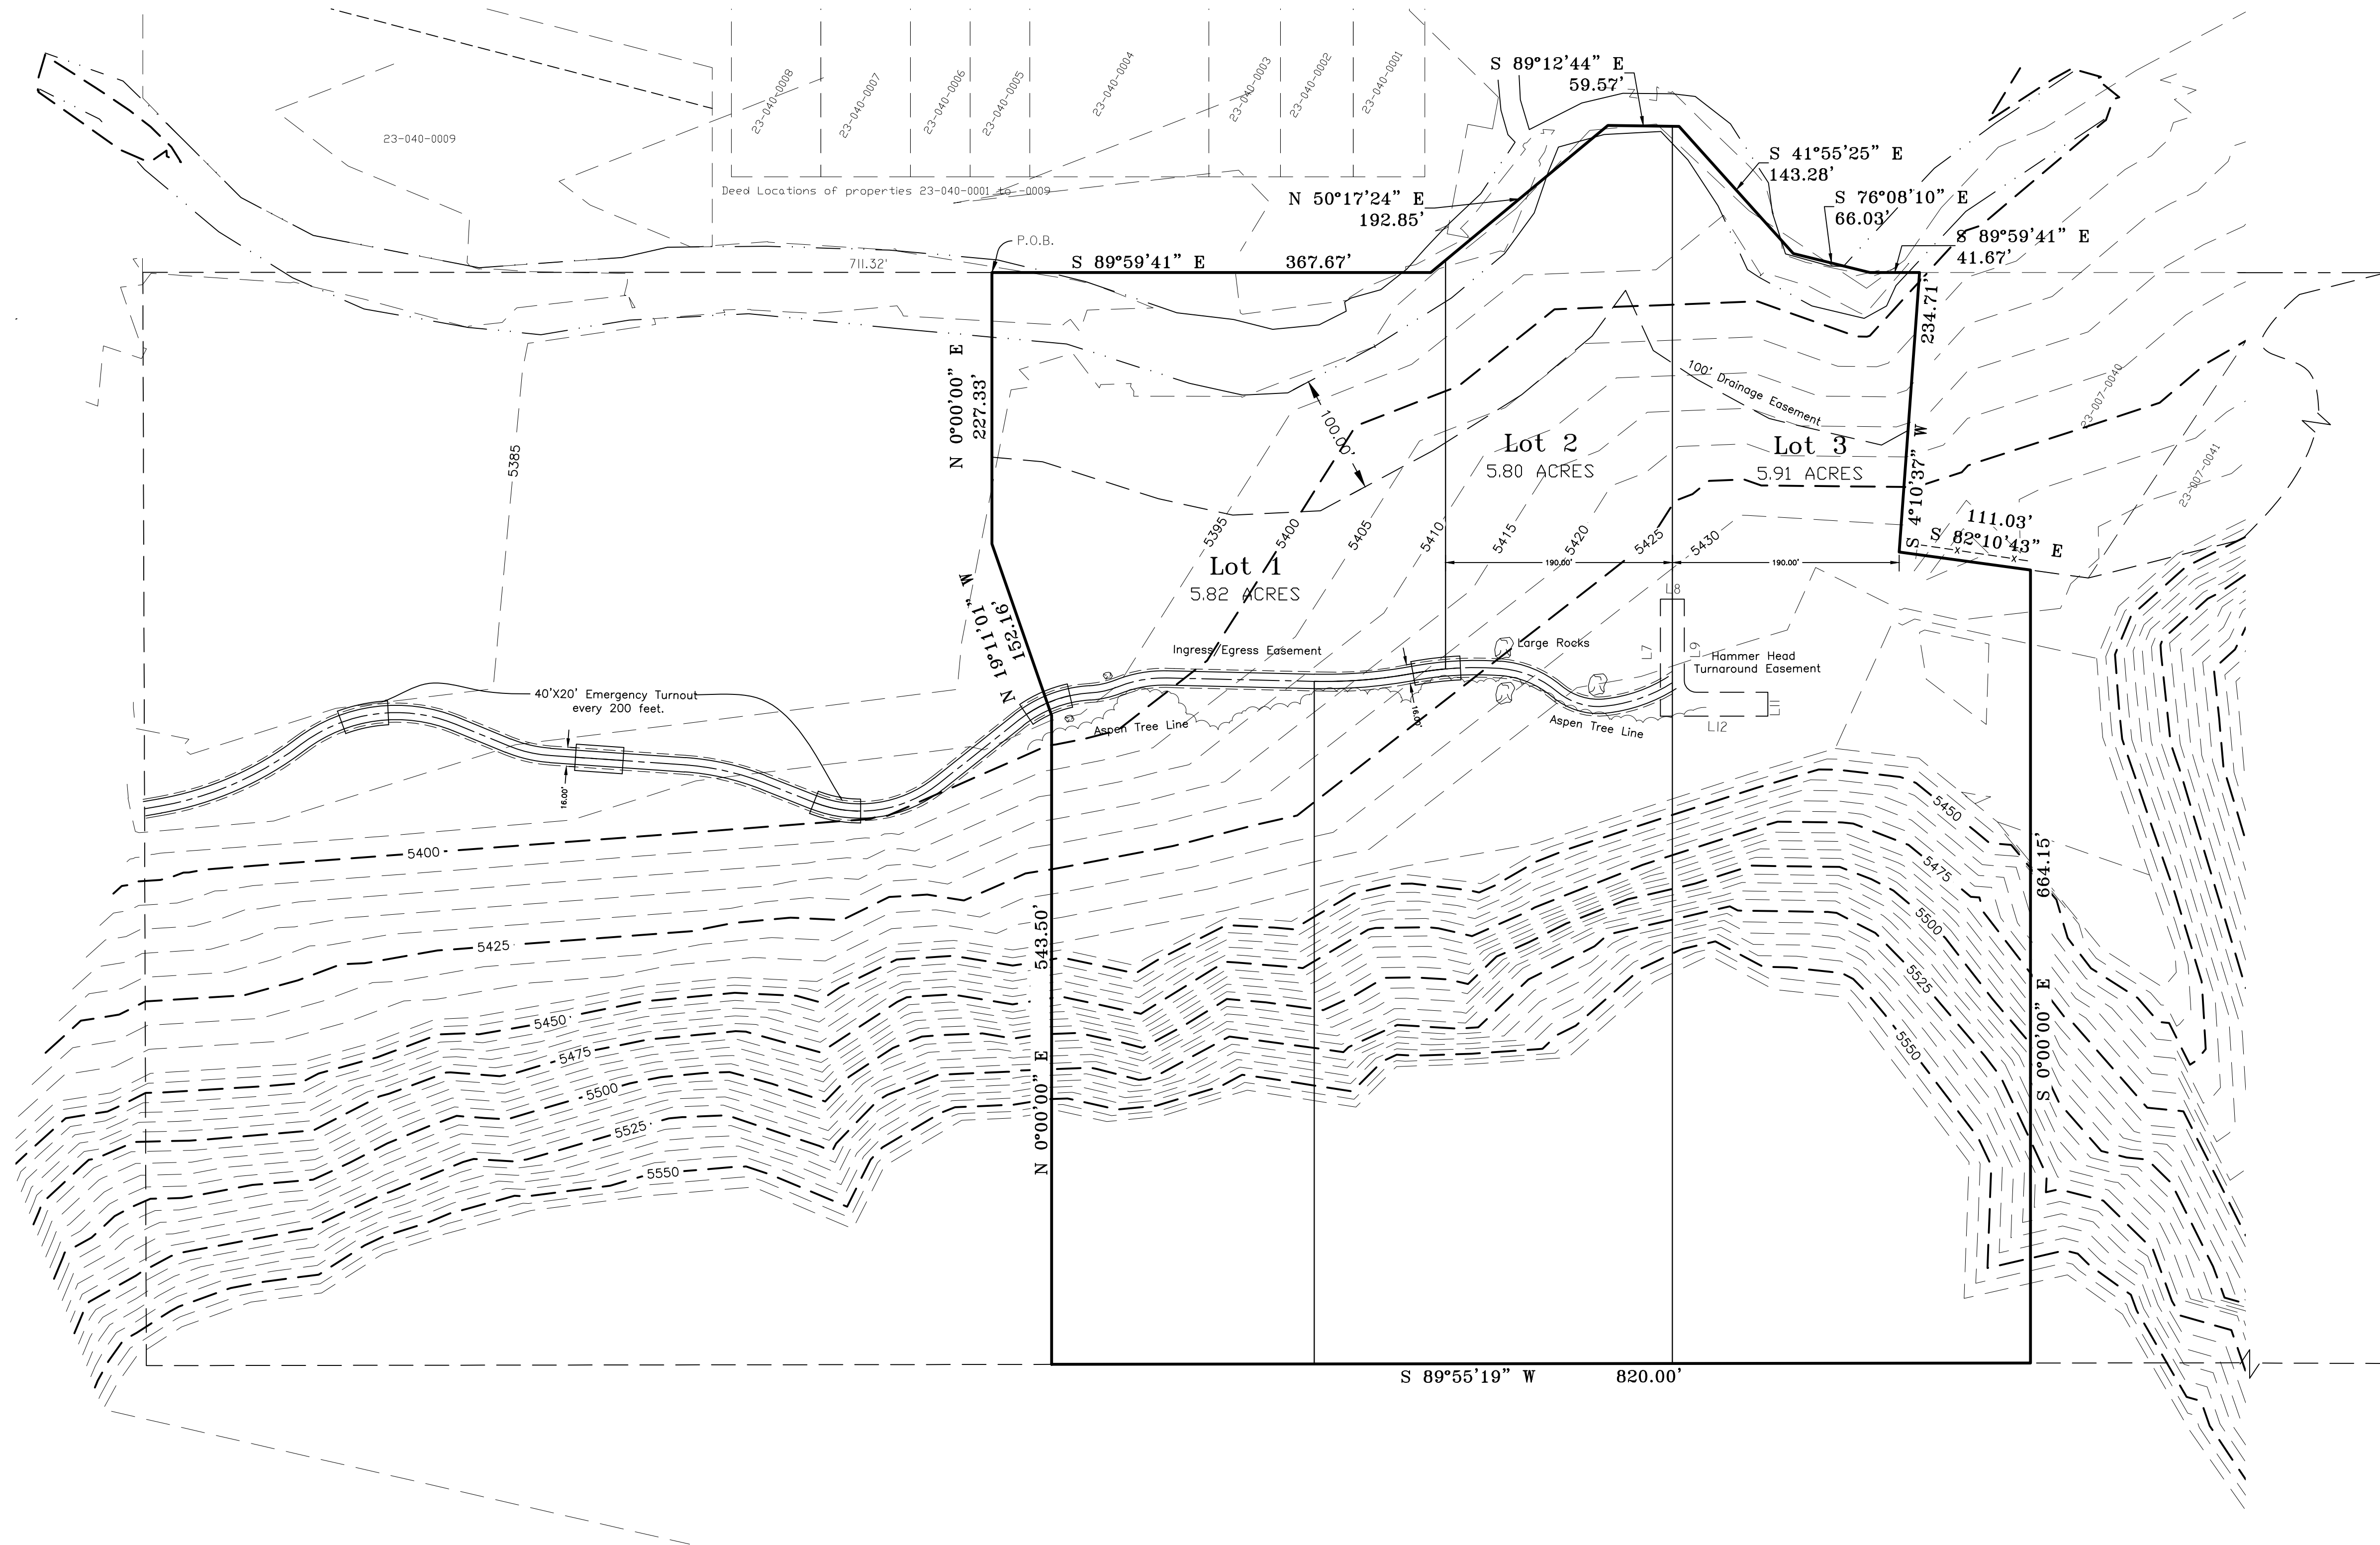

Gravel Drive Detail

<p>Landmark Surveying, Inc. A Complete Land Surveying Service www.LandmarkSurveyUtah.com</p>		<p>4646 South 3500 West - #A-3 West Haven, UT 84401 801-731-4075</p>	
<p>DEVELOPER: Kevin Glasmann</p>		<p>1</p>	
<p>Address: NW 1/4 of Section 4, Township 6 North, Range 3 East, Salt Lake Base and Meridian.</p>		<p>Improvement Plan</p>	
<p>Revisions</p>		<p>DRAWN BY: TK</p>	
		<p>CHECKED BY: TK</p>	
		<p>DATE:</p>	
		<p>FILE: 3874</p>	