




# MURRAY FLAG LOT SUBDIVISION

A PART OF THE S. E. 1/4 OF SEC. 22 T. 6 N., R. 3W., S.L.B. & M.  
WEBER COUNTY, UTAH  
APRIL 2013

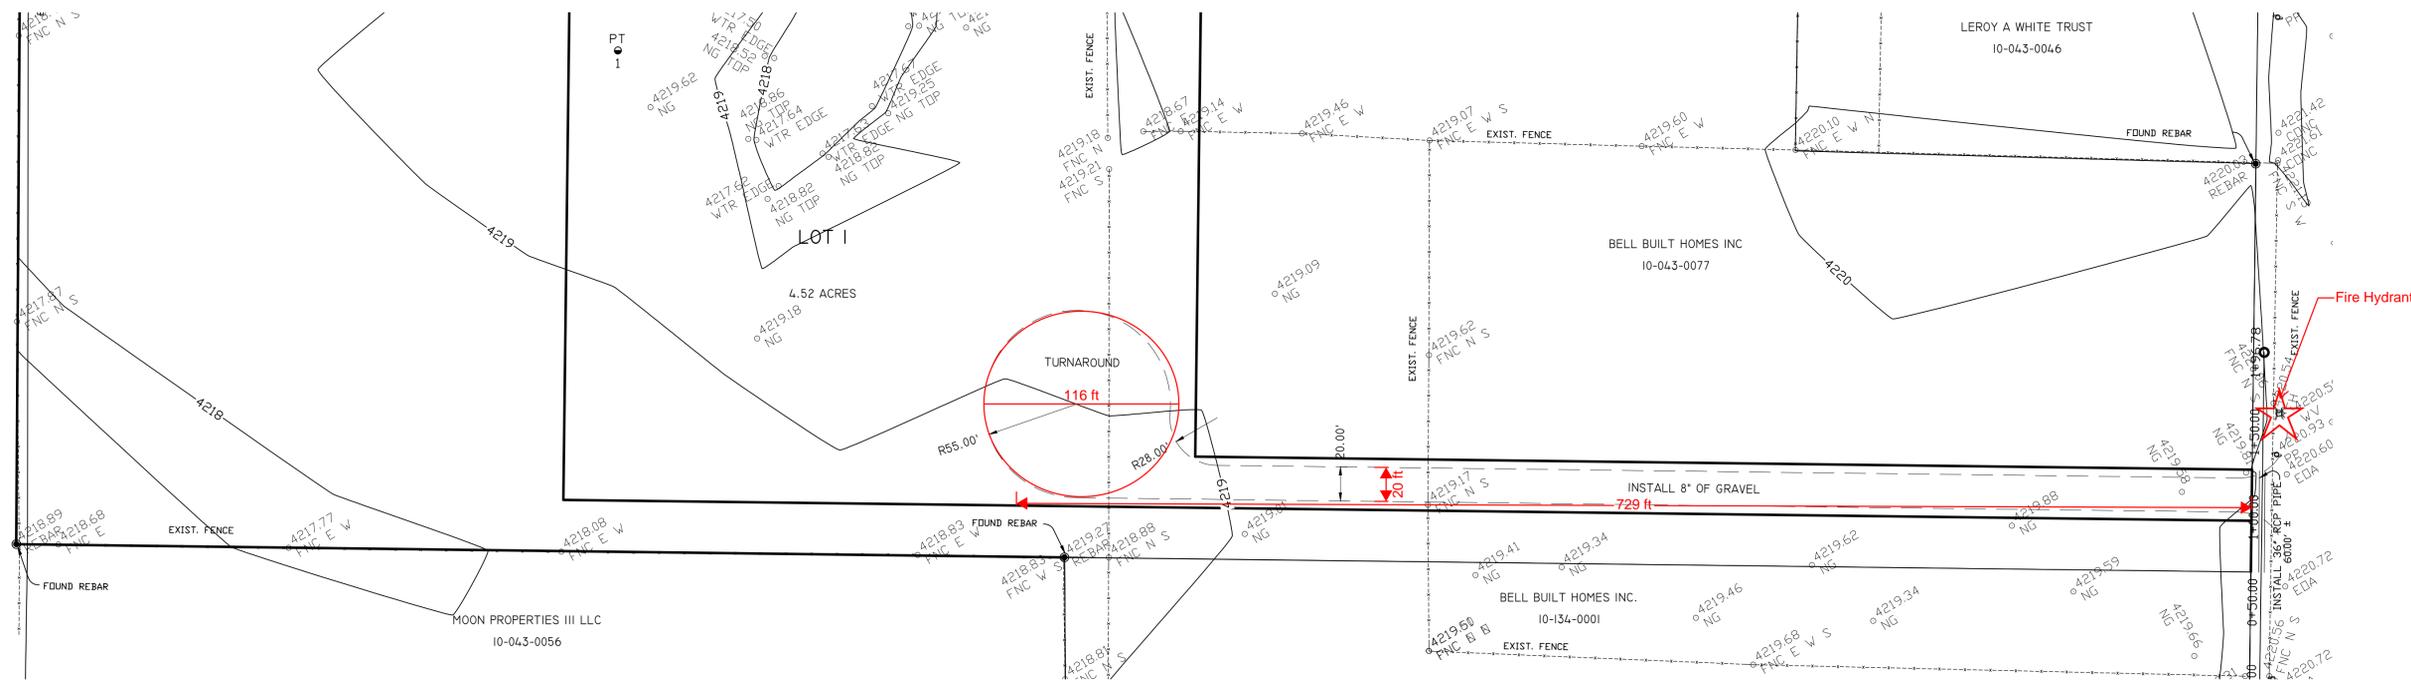

SCALE: 1" = 50'

- = 5/8" x 24" REBAR WITH CAP STAMPED 172757
- = FOUND REBAR
- PT = PERCOLATION TEST PIT

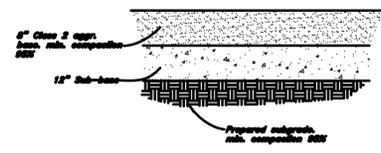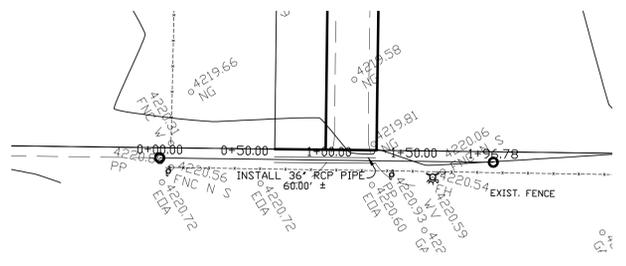


GRAVEL DRIVE DETAIL

MAKE CORRECTIONS  
Weber Fire District

11/05/2013 1:37:58 PM

1. The maximum distance from an existing hydrant to the new structure is 600 feet (see IFC section 507.5.1 exception #1). Since this distance is exceeded, either a fire hydrant must be provided, or the owner may provide a fire suppression system in the home in lieu of the hydrant.

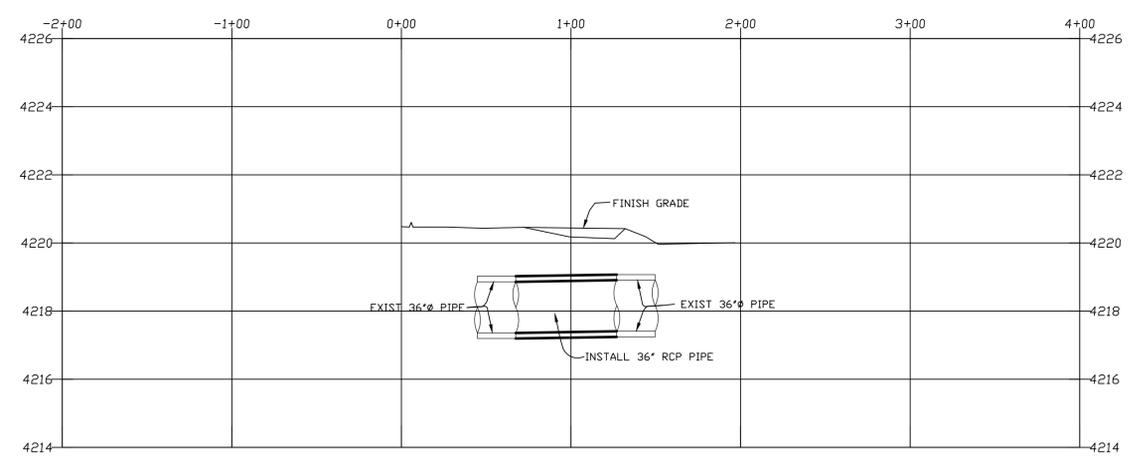

**NARRATIVE**

THE PURPOSE OF THIS SURVEY WAS TO CREATE A WEBER COUNTY APPROVED SUBDIVISION FROM AN EXISTING DECEDED PARCEL. THE RIGHT OF WAY OF 7500 WEST WAS DETERMINED FROM OTHER FILED SURVEYS ALONG THE ROAD FROM 1989 BY CLS AND 2011 BY REEVE AND ASSOCIATES.

**PERC TABLE**

| PERC TEST HOLE | DEPTH, IN. | SOILS EVALUATION #15889, WEBER-MORGAN HEALTH DEPARTMENT |
|----------------|------------|---|
| NO. 1          | 79"        | 0-12" LOAM, MASSIVE STRUCTURE, (ORGANICS)               |
|                |            | 12-24" SANDY CLAY LOAM, MASSIVE STRUCTURE               |
|                |            | 24-36" SILTY CLAY LOAM, MASSIVE STRUCTURE               |
|                |            | 36-48" LOAMY SAND, MASSIVE STRUCTURE                    |
|                |            | 48-60" SILTY LOAM, MASSIVE STRUCTURE                    |
|                |            | 60-72" LOAMY SAND, MASSIVE STRUCTURE                    |
|                |            | 72-84" SILTY LOAM, MASSIVE STRUCTURE                    |

**IMPROVEMENT DRAWING**

|  |                                 |                       |
|--|---------------------------------|-----------------------|
| <p><b>LANDMARK SURVEYING, INC.</b><br/>A COMPLETE LAND SURVEYING SERVICE<br/>4646 S. 3500 W., #A-3, WEST HAVEN, UTAH 84401<br/>PHONE 801-731-4075 FAX 801-731-8506</p> | WEBER COUNTY RECORDER           |                       |
|  | ENTRY # _____ FEE _____         |                       |
| CLIENT: KEVIN MURRAY   | FILED FOR RECORD & RECORDED     |                       |
| LOCATION: SE 1/4 SEC 22<br>T.6N., R.3W., S.L.B.&M.   | THIS _____ DAY OF _____ 20__    |                       |
| SURVEYED: APRIL 2013   | AT _____ IN BOOK _____ OF _____ |                       |
| REVISIONS:   | DRAWN BY: IDK                   | PAGE _____            |
|  | CHECKED BY: DK8                 | WEBER COUNTY RECORDER |
|  | DATE: 04-05-13                  | BY _____              |
|  | FILE: 3329                      | DEPUTY                |