
HIGUERA SUBDIVISION

PART OF THE SW 1/4 OF SECTION 8, TOWNSHIP 7 NORTH, RANGE 1 EAST, SALT LAKE BASE & MERIDIAN UNINCORPORATED WEBER COUNTY, UTAH - NOVEMBER 2020

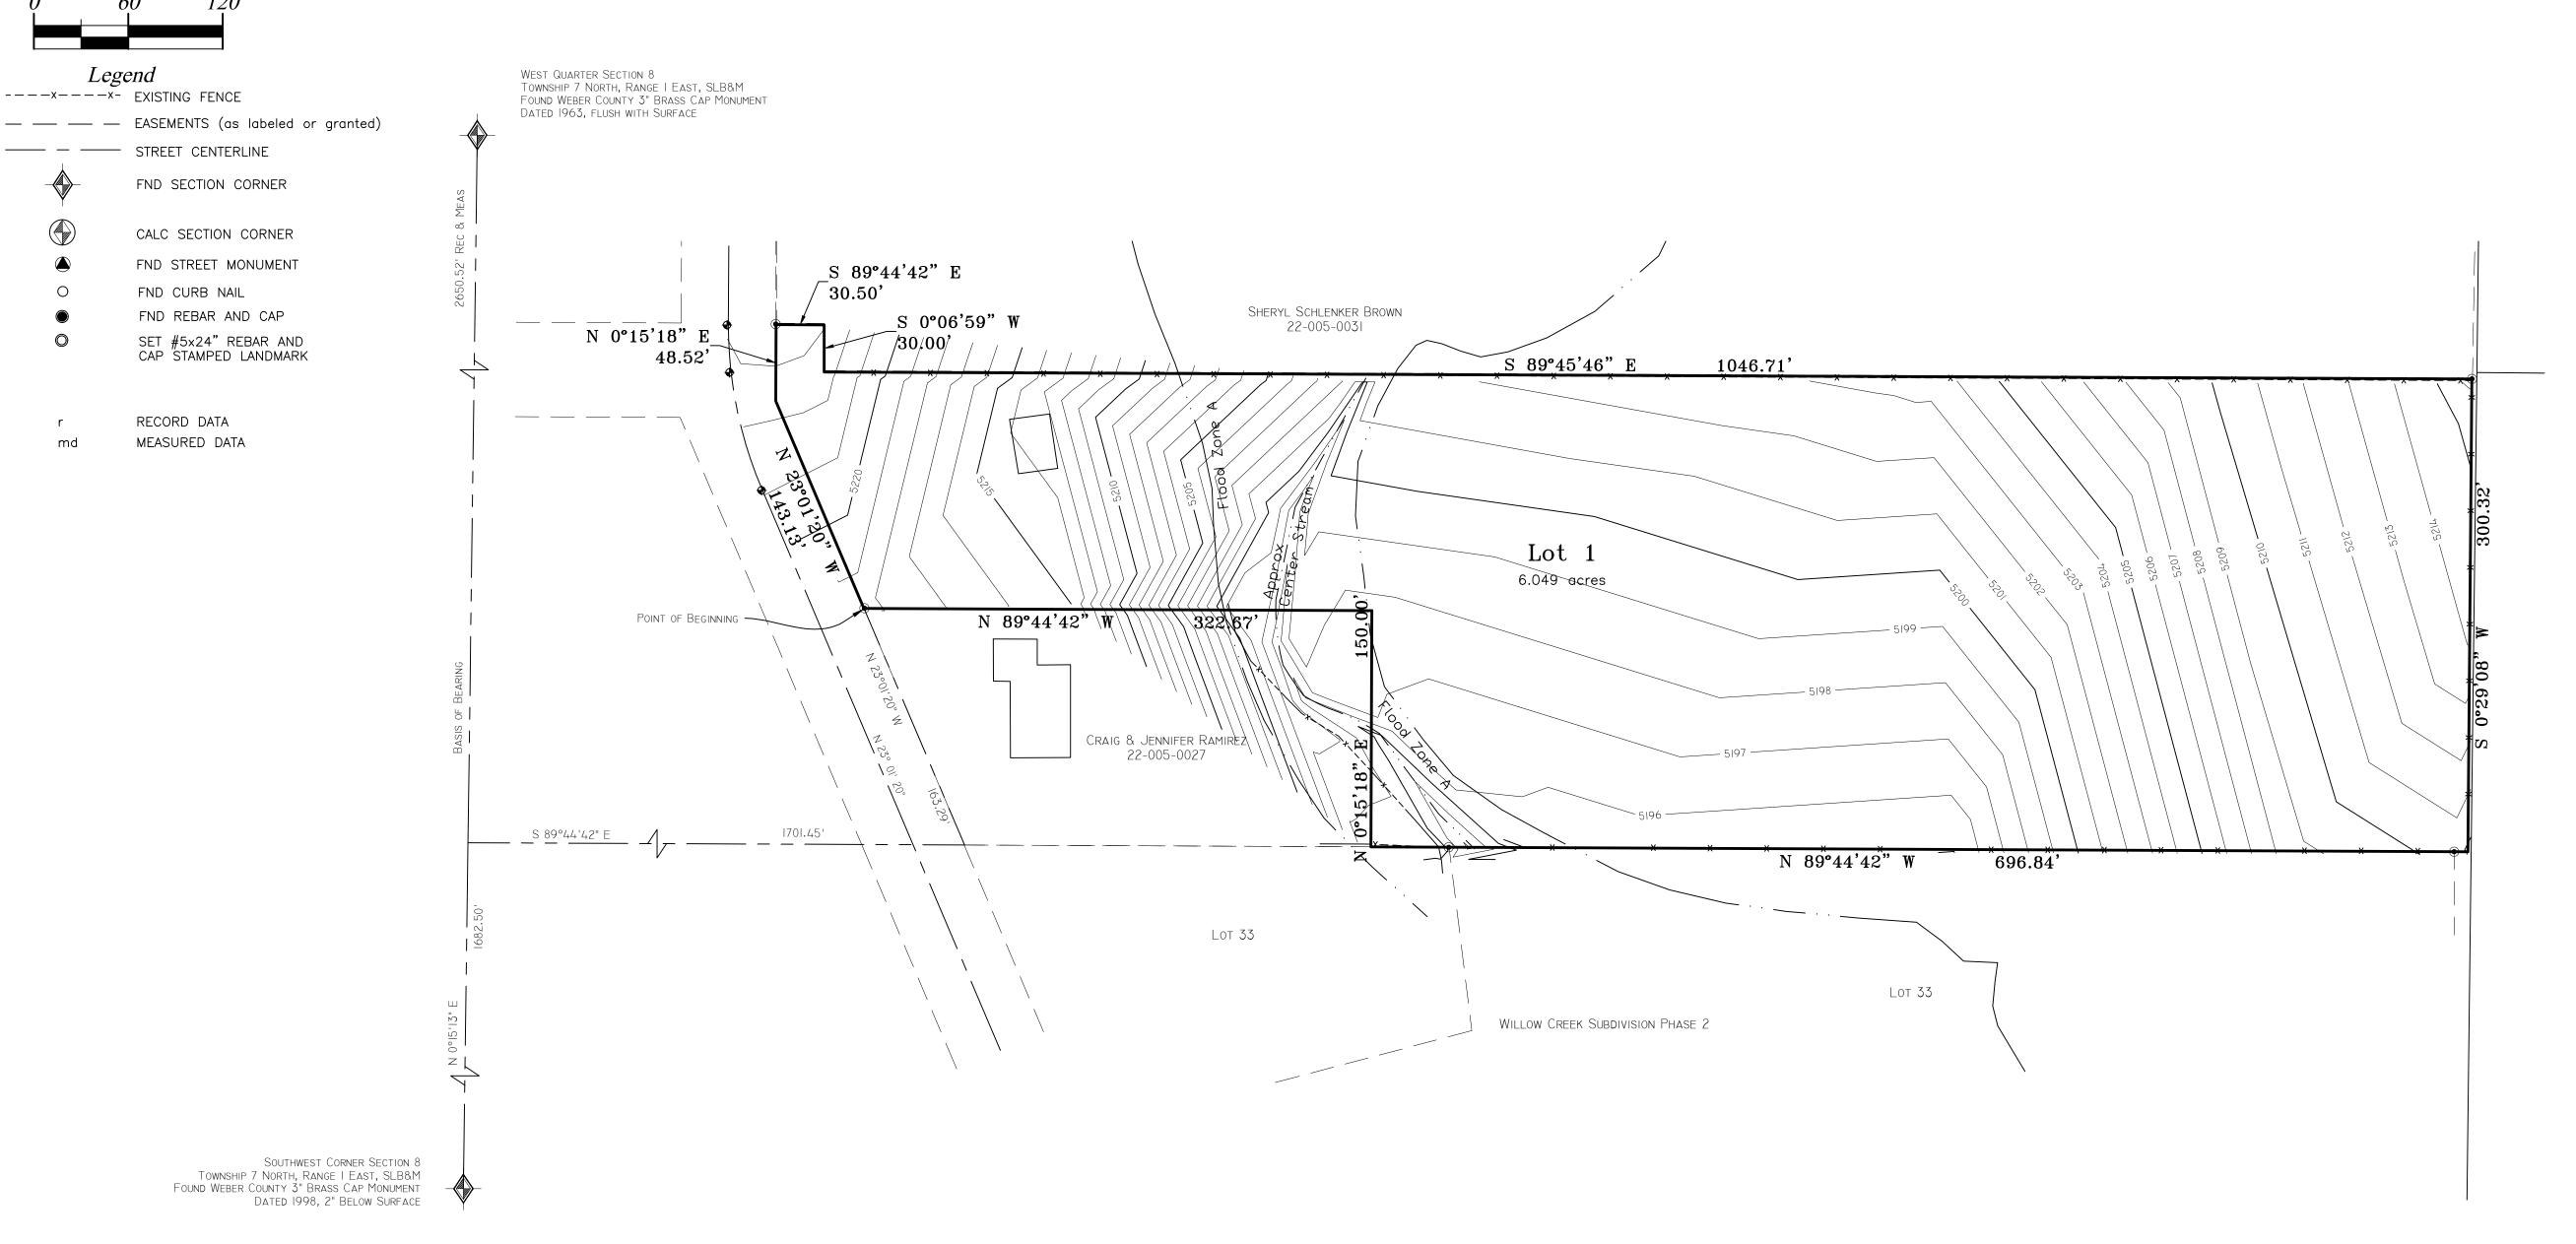

WEBER COUNTY COMMISSION ACCEPTANCE

This is to certify that this subdivision plat, the dedication of streets and other public ways and financial guarantee of public improvements associated with this subdivision thereon are hereby approved and accepted by the Commissioners of Weber County, Utah this _____ day of ______, 20____.

Chairman, Weber County Commission Title: Weber County Clerk

WEBER-MORGAN HEALTH DEPARTMENT

I hereby certify that the soils, percolation rates, and site conditions for this subdivision have been investigated by this office and are approved for on site wastewater disposal systems. Signed this _____ day of _____, 20____. I hereby certify that the Weber County Surveyor's Office has reviewed

Director, Weber-Morgan Health Department

WEBER COUNTY PLANNING COMMISSION APPROVAL This is to certify that this subdivision plat was duly approved by the Weber County Planning Commission on the _____day of _____, 20___.

Chairman, Weber County Planning Commission

WEBER COUNTY ATTORNEY

I have examined the financial guarantee and other documents associated with this subdivision plat and in my opinion they conform with the County Ordinance applicable thereto and now in force and effect. Signed this ______ day of ______, 20 ____.

WEBER COUNTY SURVEYOR'S CERTIFICATE

this plat and all conditions for approval by this office have been satisfied. The approval of this plat by the Weber County Surveyor does not relieve the Licensed Land Surveyor who executed this plat from the responsibilities and/or liabilities associated therewith. Signed this _____, 20____,

Weber County Surveyor

Signature

WEBER COUNTY ENGINEER

I hereby certify that the required public improvement standards and drawings for this subdivision conform with County standards and the amount of the financial guarantee is sufficient for the installation of these improvements. Signed this ____ day of ______, 20 __.

SURVEYOR'S CERTIFICATE

I, Tyler D. Knight, do hereby certify that I am a professional land surveyor in the State of Utah in accordance with Title 58, Chapter 22, Professional Engineers and Land Surveyors Act: and hold certificate no. 9008384-2201 as prescribed by the laws of this State. That I have made a survey of the property(s) shown hereon in accordance with UCA 17-23-17. That this plat was prepared from the field notes of this survey and from documents and records as noted hereon. Monuments have been placed as represented on the plat.



OWNER'S DEDICATION

We the undersigned owner(s) of the herein described tract of land, do hereby set apart and subdivide the same into Lots as shown or noted hereon and name said tract HIGUERA SUBDIVISION: We hereby grant and convey a perpetual right and easement over, upon and

under the lands designated hereon as Public Utility Easement (PUE), storm water detention/retention pond(s), drainage easement(s), and canal maintenance easement(s), the same to be used for the installation maintenance and operation of public utility service line(s), storm drainage facilities, irrigation canal(s) or for the perpetual preservation of water channels in their natural state whichever is applicable to the governing entity and as may be authorized by the governing entity, with no buildings or structures being erected within such easements without authorization of the governing entity.

Individual Acknowledgement

IN WITNESS WHEREOF, the hand of said Grantor(s), this ___ day of _____ , 20____.

RAYMOND E. HIGUERA CHELSEY P. HIGUERA

STATE OF UTAH

COUNTY OF WEBER)

WHEREAS, the foregoing instrument was acknowledged, subscribed, and sworn before me on the date first above written and personally appeared before me the above named signer(s) of the within instrument, who duly acknowledged to me that they executed the same.

THEREFORE, as a Notary Public commissioned in Utah, Witness my hand and official seal.

Notary Signature: (print name below signature): My Commission Expires:

BOUNDARY DESCRIPTION

A part of the southwest Quarter of Section 8, Township 7 North, Range 1 East, Salt Lake Base and Meridian; Beginning at a point which is 1682.50 feet North 0°45'13" East along the Section Line, 1701.45 feet South 89°44'42" East and 163.29 feet North 23°01'20" West from the Southwest corner of said Section 8, said point also being on the East right-of-way of 3350 East Street; and running thence along said right-of-way the following two (2) courses: (1) North 23°01'20" West 143.13 feet and (2) North 0°15'18" East 48.52 feet; thence South 89°44'42" East 30.50 feet; thence South 0°06'59" West 30.00 feet; thence South 89°44'42" East 1046.71 feet to a rebar and cap marking the Southeast corner of that parcel defined by Warranty Deed Entry #2099170 dated April 26, 2005 of Weber County Records, said point being on the East line of said Quarter Section and in line with a fence extended to the South; thence along said East line, fence line extended and fence line South 0°29'08" East 300.32 feet to the North line extended of Willow Creek Subdivision Phase 2; thence along said North line North 89°44'42" West 696.84 feet to the Southeast corner of that parcel defined by Warranty Deed Entry #2584022 dated July 2, 2012 of Weber County Records; thence along said parcel the following two (2) courses: (1) North 0°15'18" East 150.00 feet and (2) North 89°44'42" West 322.67 feet to the point of beginning.

Contains 263,483 s.f. of 6.049 Acres

NARRATIVE

The purpose of this survey is to create a one (1) lot subdivision as shown.

Documents used to aide in this survey: 1. Weber County Tax Plat 22-005 (currant and prior years).

- 2. Deeds of record as found in the Weber County Recorders Office for parcels 022-005-0027, 22-005-0031, 22-005-0036. 3. Plats of Record: 21-003 Liberty Bell Ranchetts Subdivision Phase 1, 21-099
- Willow Creed Subdivision Phase 1, 21-100 Willow Creek Subdivision Phase 2, 22—093 Liberty Bell Ranchetts Subdivision Phase 2, 67—010 Saddleback
- 4. Record of Survey's: #3406, #4076, #4723, #5118.

Record descriptions were rotated and adjusted to fit existing evidences. Original Deed description for subject parcel has over a ten foot closure error which has been resolved in this survey. West property lines have been established by deed and found street monuments for 5400 North Street and 3350 East Street. North, East and South lines are established by deed, neighboring survey plats and found fence line and rebar and cap evidences.

Basis of bearing is state plane grid from monument as shown.

Landmark Surveying, 9uc. A Complete Land Surveying Service www.LandmarkSurveyUtah.com	4646 South 3500 West - #A West Haven, UT 84401 801-731-4075	Entry no
DEVELOPER: Ray Hugiera Address: 4752 E. 3900 N. Eden UT 84310		at aday of 20 in book of official records,
SW 1/4 of Section 8, Township 7 North, Range 1 East, Salt Lake Base and Meridian.	Subdivision	on page
Revisions	DRAWN BY: TK CHECKED BY: TK DATE: 11/19/2020 PROJ: 4105	By Deputy: Fee paid

This Plat is the Intellectual Property of Laudmark Surveying, Inc., all legal rights are reserved.