


# EAGLESTON SUBDIVISION

A PART OF THE S.E. 1/4 OF SEC. 17, T.6N., R.2E., S.L.B.&M.  
WEBER COUNTY, UTAH  
APRIL 2013

**SURVEYORS CERTIFICATE**

I, DALLAS K. BUTTARS, HOLDING LICENSE NUMBER 167594 IN ACCORDANCE WITH TITLE 58, CHAPTER 22, PROFESSIONAL ENGINEERS AND LAND SURVEYORS LICENSING ACT, HAVE COMPLETED A SURVEY OF THE PROPERTY DESCRIBED ON THE PLAT IN ACCORDANCE WITH SECTION 17-23-17 AND HAVE VERIFIED ALL MEASUREMENTS AND PLACED MONUMENTS AS REPRESENTED ON THE PLAT.  
I DO ALSO HEREBY CERTIFY THAT THIS PLAT OF EAGLESTON SUBDIVISION IN WEBER COUNTY, UTAH, HAS BEEN CORRECTLY DRAWN TO SCALE AND IS A TRUE AND CORRECT REPRESENTATION OF THE FOLLOWING DESCRIPTION OF LANDS INCLUDED IN SAID SUBDIVISION, BASED ON DATA COMPILED FROM RECORDS IN THE WEBER COUNTY RECORDERS OFFICE, WEBER COUNTY SURVEYORS OFFICE AND OF A SURVEY MADE ON THE GROUND, AND I FURTHER CERTIFY THAT ALL LOTS MEET CURRENT LOT WIDTH AND AREA REQUIREMENTS FOR WEBER COUNTY ZONING.  
SIGNED THIS 27 DAY OF June 2013

P.L.S. # 167594 \_\_\_\_\_ SIGNATURE

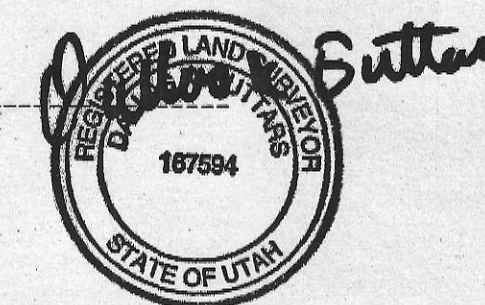

**OWNER'S DEDICATION**

WE THE UNDERSIGNED OWNERS OF THE HEREIN DESCRIBED TRACT OF LAND, DO HEREBY SET APART AND SUBDIVIDE THE SAME INTO LOTS AND STREETS AS SHOWN HEREON AND NAME SAID TRACT EAGLESTON SUBDIVISION AND DO HEREBY DEDICATE TO PUBLIC USE ALL THOSE PARTS OR PORTIONS OF SAID TRACT OF LAND DESIGNATED AS STREETS, THE SAME TO BE USED AS PUBLIC THROUGHFARES FOREVER, ALSO GRANT AND DEDICATE A PERPETUAL RIGHT AND EASEMENT OVER, UPON AND UNDER THE LANDS DESIGNATED HEREON AS PUBLIC UTILITY, STORM WATER DETENTION PONDS DRAINAGE EASEMENTS, THE SAME TO BE USED FOR THE INSTALLATION, MAINTENANCE AND OPERATION OF PUBLIC UTILITY SERVICE LINE, STORM DRAINAGE FACILITIES OR FOR THE PERPETUAL PRESERVATION OF WATER CHANNELS IN THEIR NATURAL STATE WHICHEVER IS APPLICABLE AS MAY BE AUTHORIZED BY THE GOVERNING AUTHORITY, WITH NO BUILDINGS OR STRUCTURES BEING ERRECTED WITHIN SUCH EASEMENTS.

SIGNED THIS \_\_\_\_\_ DAY OF \_\_\_\_\_ 20\_\_\_\_

**ACKNOWLEDGMENT**

STATE OF UTAH )  
COUNTY OF WEBER )ss  
ON THIS \_\_\_\_\_ DAY OF \_\_\_\_\_ 20\_\_\_\_, PERSONALLY APPEARED BEFORE ME, THE UNDERSIGNED NOTARY PUBLIC, THE SIGNERS OF THE ABOVE OWNERS DEDICATION \_\_\_\_\_ IN NUMBER, WHO DULY ACKNOWLEDGED TO ME THAT THEY SIGNED IT FREELY AND VOLUNTARILY AND FOR THE PURPOSES THEREIN MENTIONED.

COMMISSION EXPIRES \_\_\_\_\_ NOTARY PUBLIC

**BOUNDARY DESCRIPTION**

A part of the Southeast quarter of section 17, Township 6 North, Range 2 East, Salt Lake Base and Meridian) Beginning at a point being South 0°04'42" East 1488.63 feet and South 89°55'18" West 622.18 feet from the East quarter corner of said section 17 and running thence South 86°11'58" West 490.98 feet, thence North 3°59'58" West 521.07 feet, thence South 88°40'31" East 492.87 feet, thence South 3°48'02" East 449.88 feet, thence South 7°46'48" East 27.22 feet to the point of beginning, contains 5.615 acres

**PERC TABLE**

PERC TEST HOLE	DEPTH, IN.	PERC RATE, MPH	SOILS EVALUATION #1319, WEBER-MORGAN HEALTH DEPARTMENT
NO. 1	24"	0"	0-8" SANDY LOAMY, GRANULAR STRUCTURE 15-39" SANDY CLAY LOAM, MASSIVE STRUCTURE, 5% GRAVEL 39-48" GRAVELLY SANDY LOAM, MASSIVE STRUCTURE 30% GRAVEL 48-88" GRAVELLY LOAMY SAND, SINGLE GRAIN STRUCTURE, 60% GRAVEL

**NARRATIVE**


THE PURPOSE OF THIS SURVEY WAS TO CREATE A ONE (1) LOT SUBDIVISION AS SHOWN, BASIS OF BEARING IS UTAH STATE PLANE GRID BEARING AS SHOWN, CENTERLINE OF 8600 EAST DETERMINED FROM AVERAGE SPLIT OF FENCES, A FENCELINE BOUNDARY AGREEMENT WAS MADE TO MATCH THE EXISTING FENCES ON THE NORTH. SEE ENTRY NO. 2636455

**RECEIVED**  
By Michael Tuttle at 2:17 pm, Jul 08, 2013

N  
HAYDEN

SCALE: 1" = 60'

○ = 5/8"Ø x 24" REBAR WITH CAP STAMPED 167594  
P.U.E. = PUBLIC UTILITY EASEMENT

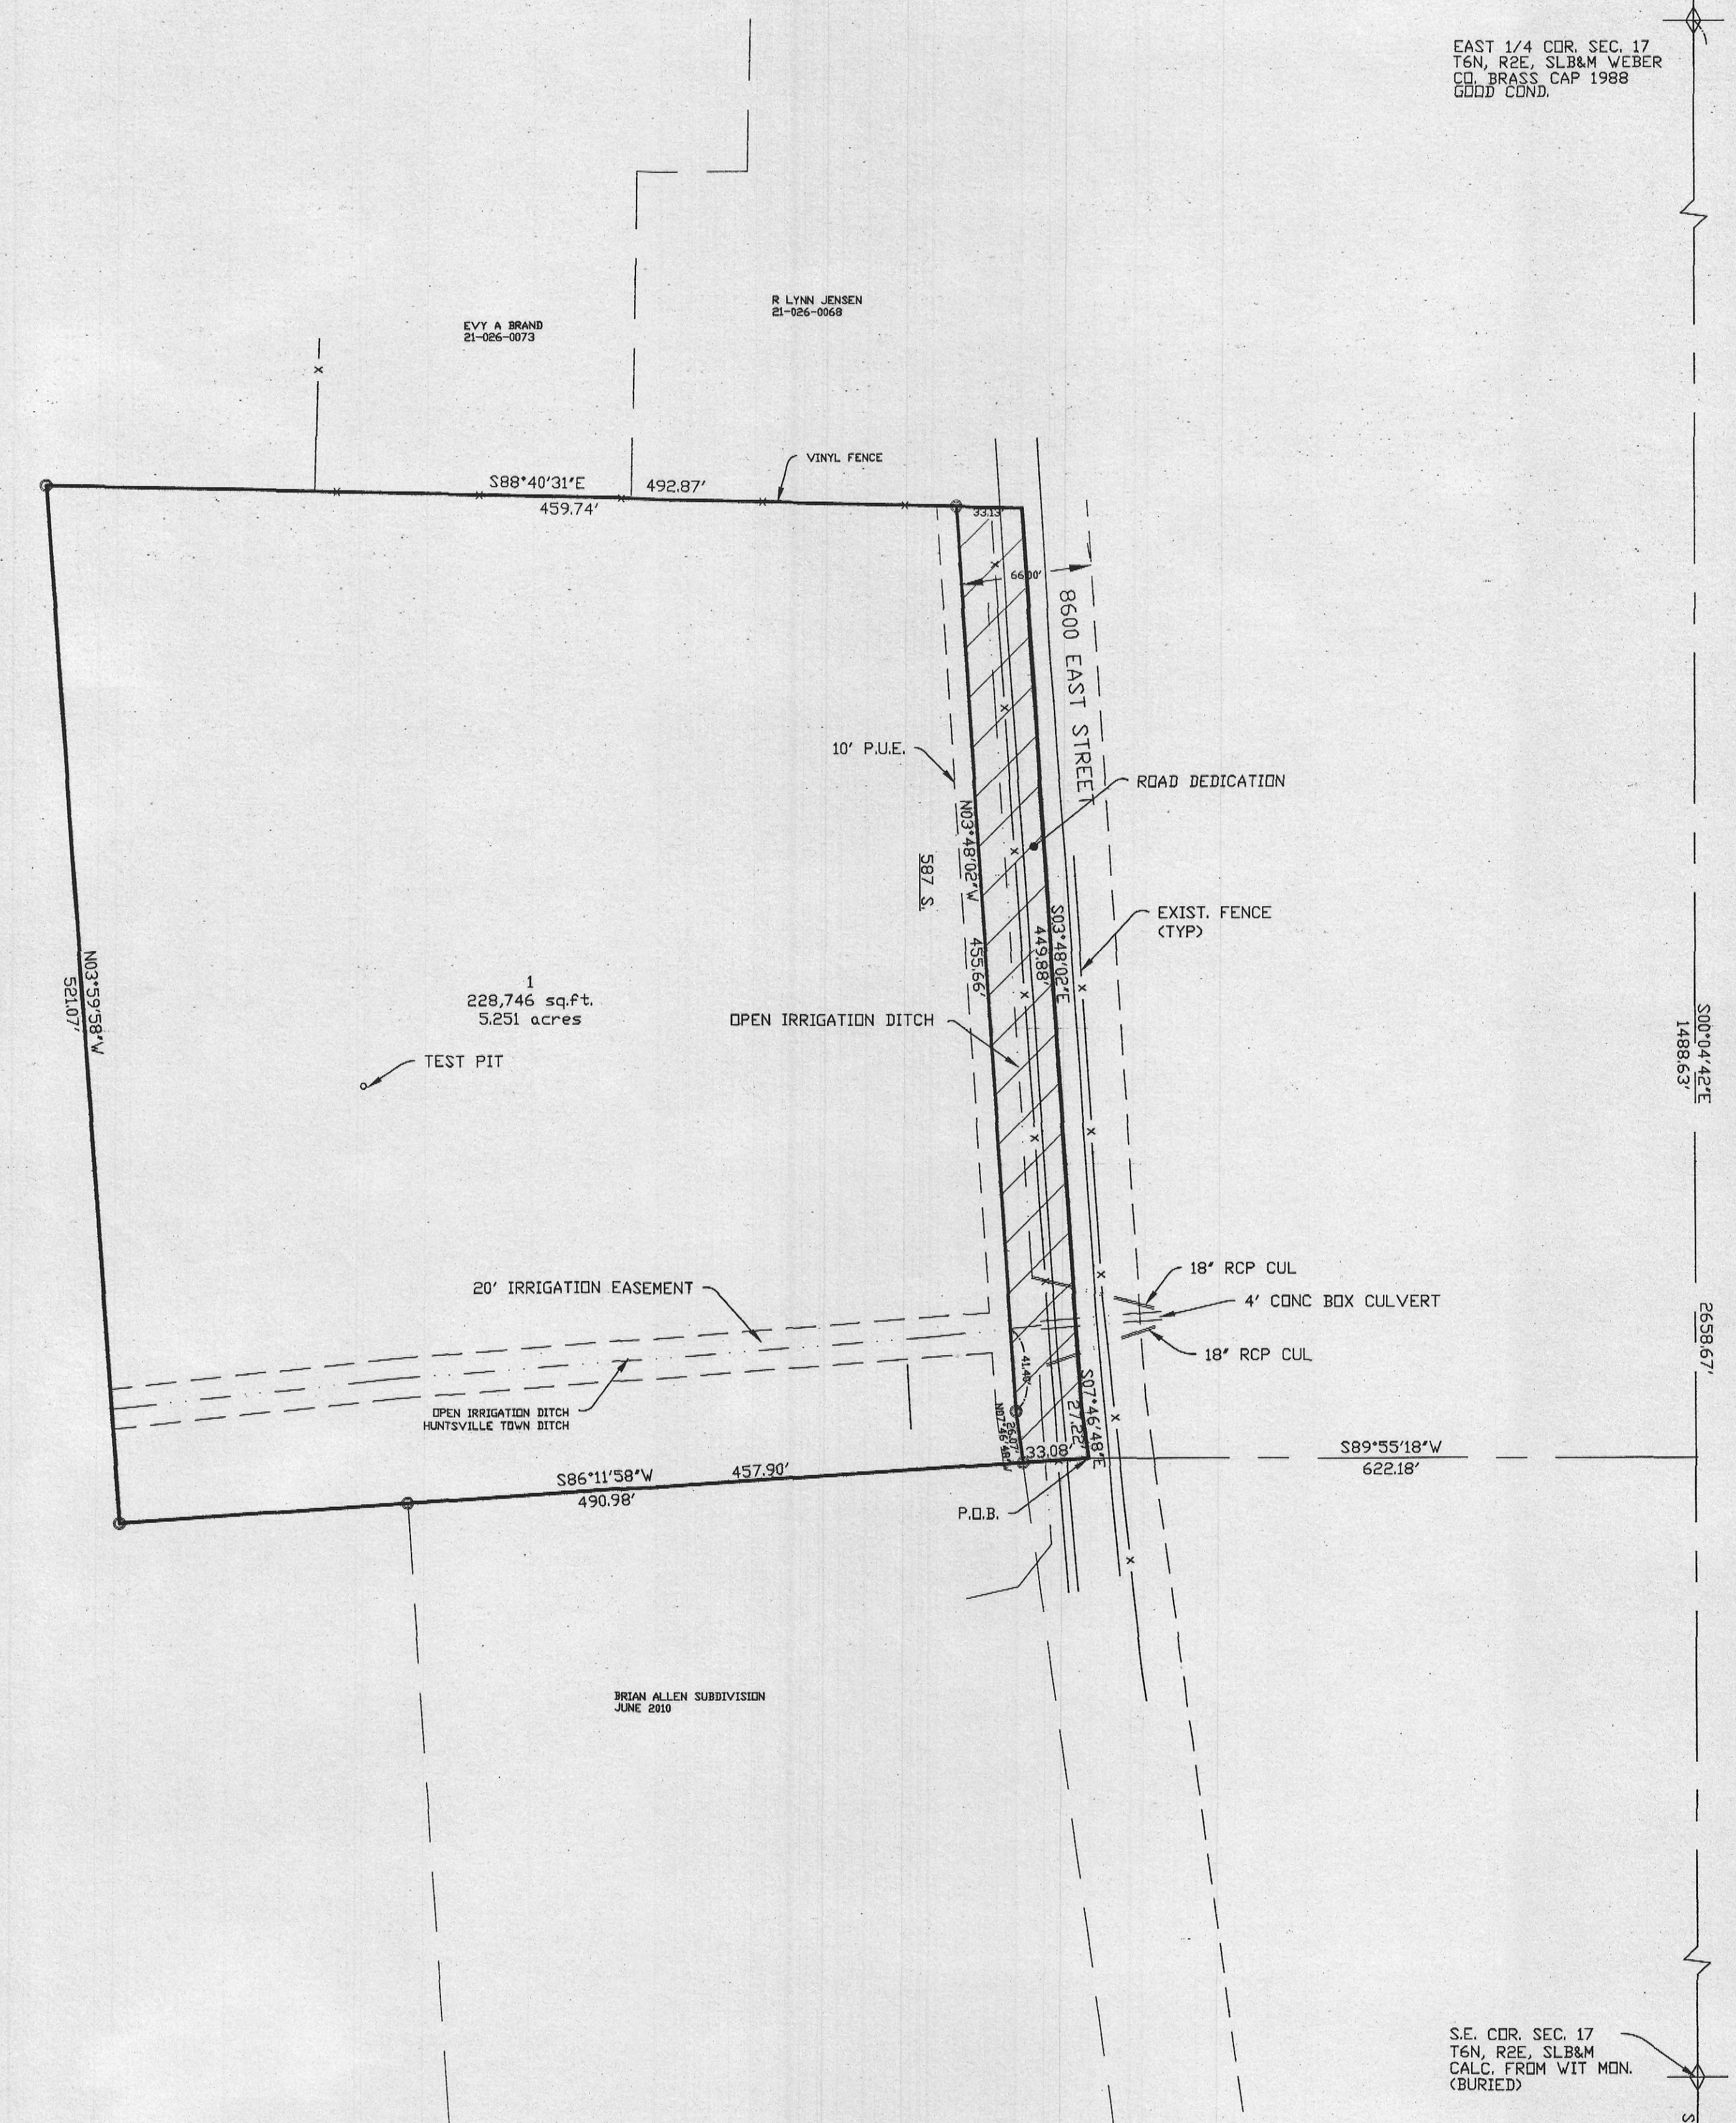

**AGRICULTURAL NOTE**

AGRICULTURE IS THE PREFERRED USE IN THE AGRICULTURE ZONES. AGRICULTURE OPERATIONS AS SPECIFIED IN THE ZONING ORDINANCE FOR A PARTICULAR ZONE ARE PERMITTED AT ANY TIME INCLUDING THE OPERATION OF FARM MACHINERY AND NO ALLOWED AGRICULTURE USE SHALL BE SUBJECT TO RESTRICTION ON THE BASIS THAT IT INTERFERES WITH ACTIVITIES OF FUTURE RESIDENTS OF THIS SUBDIVISION.

**WEBER-MORGAN HEALTH DEPARTMENT**  
I HEREBY CERTIFY THAT THE SOILS, PERCOLATION RATES, AND SITE CONDITION FOR THIS SUBDIVISION HAVE BEEN INVESTIGATED BY THIS OFFICE AND ARE APPROVED FOR ON-SITE WASTEWATER DISPOSAL SYSTEMS.  
SIGNED THIS \_\_\_\_\_ DAY OF \_\_\_\_\_ 20\_\_\_\_  
DIRECTOR, WEBER-MORGAN HEALTH DEPARTMENT.

**WEBER COUNTY PLANNING COMMISSION APPROVAL**  
THIS IS TO CERTIFY THAT THIS SUBDIVISION PLAT WAS DULY APPROVED BY THE WEBER COUNTY PLANNING COMMISSION ON THE DAY OF \_\_\_\_\_, 20\_\_\_\_.  
SIGNATURE \_\_\_\_\_

**WEBER COUNTY ENGINEER**  
I HEREBY CERTIFY THAT THE REQUIRED PUBLIC IMPROVEMENT STANDARDS AND DRAWINGS FOR THIS SUBDIVISION CONFORM WITH COUNTY STANDARDS AND THE AMOUNT OF THE FINANCIAL GUARANTEE IS SUFFICIENT FOR THE INSTALLATION OF THESE IMPROVEMENTS.  
SIGNED THIS \_\_\_\_\_ DAY OF \_\_\_\_\_ 20\_\_\_\_  
SIGNATURE \_\_\_\_\_

**WEBER COUNTY SURVEYOR**  
I HEREBY CERTIFY THAT THE WEBER COUNTY SURVEYOR'S OFFICE HAS REVIEWED THIS PLAT FOR MATHEMATICAL CORRECTNESS, SECTION CORNER DATA, AND FOR HARMONY WITH LINES AND MONUMENTS ON RECORD IN COUNTY OFFICES. THE APPROVAL OF THIS PLAT BY THE WEBER COUNTY SURVEYOR DOES NOT RELIEVE THE LICENSED LAND SURVEYOR WHO EXECUTED THIS PLAT FROM THE RESPONSIBILITIES AND/OR LIABILITIES ASSOCIATED THEREWITH.  
SIGNED THIS \_\_\_\_\_ DAY OF \_\_\_\_\_ 20\_\_\_\_  
SIGNATURE \_\_\_\_\_

**WEBER COUNTY COMMISSION ACCEPTANCE**  
THIS IS TO CERTIFY THAT THIS SUBDIVISION PLAT, THE DEDICATION OF STREETS AND OTHER PUBLIC WAYS AND FINANCIAL GUARANTEE OF PUBLIC IMPROVEMENTS ASSOCIATED WITH THIS SUBDIVISION THEREON ARE HEREBY APPROVED AND ACCEPTED BY THE COMMISSIONERS OF WEBER COUNTY, UTAH THIS \_\_\_\_\_ DAY OF \_\_\_\_\_, 20\_\_\_\_.  
TITLE: CHAIRMAN, WEBER COUNTY COMMISSION  
ATTEST: \_\_\_\_\_  
SIGNATURE \_\_\_\_\_

**WEBER COUNTY ATTORNEY**  
I HAVE EXAMINED THE FINANCIAL GUARANTEE AND OTHER DOCUMENTS ASSOCIATED WITH THIS SUBDIVISION PLAT AND IN MY OPINION THEY CONFORM WITH THE COUNTY ORDINANCE APPLICABLE THERETO AND NOW IN FORCE AND AFFECT.  
SIGNED THIS \_\_\_\_\_ DAY OF \_\_\_\_\_ 20\_\_\_\_  
SIGNATURE \_\_\_\_\_

<b>LANDMARK SURVEYING, INC.</b> A COMPLETE LAND SURVEYING SERVICE 4646 S. 3500 W., #A-3, WEST HAVEN, UTAH 84401 PHONE 801-731-4075		<b>WEBER COUNTY RECORDER</b>	
CLIENT: CHUCK EAGLESTON 4646 S. 3500 W. ste 3, West Haven, Ut 84401		ENTRY # _____	FEE _____
LOCATION: PART OF THE SOUTHEAST QUARTER OF 17, T.6N., R.2E., S.L.B.&M.		FILED FOR RECORD & RECORDED	THIS _____ DAY OF _____ 20____
SURVEYED: APRIL 2013		AT _____ IN BOOK _____ OF _____	PAGE _____
REVISIONS: _____	DRAWN BY: DB	<b>WEBER COUNTY RECORDER</b>	
DATE: APRIL 18, 2013	CHECKED BY: _____	BY _____ DEPUTY	
FILE: 3330	FILE: 3330		