


MILLER'S FLATS SUBDIVISION
WEST WARREN, WEBER COUNTY, UTAH
LYING AND SITUATE IN THE NORTHEAST QUARTER OF SECTION 2,
TOWNSHIP 6 NORTH, RANGE 3 WEST, SALT LAKE BASE AND MERIDIAN
SURVEY PERFORMED: FEBRUARY 2021

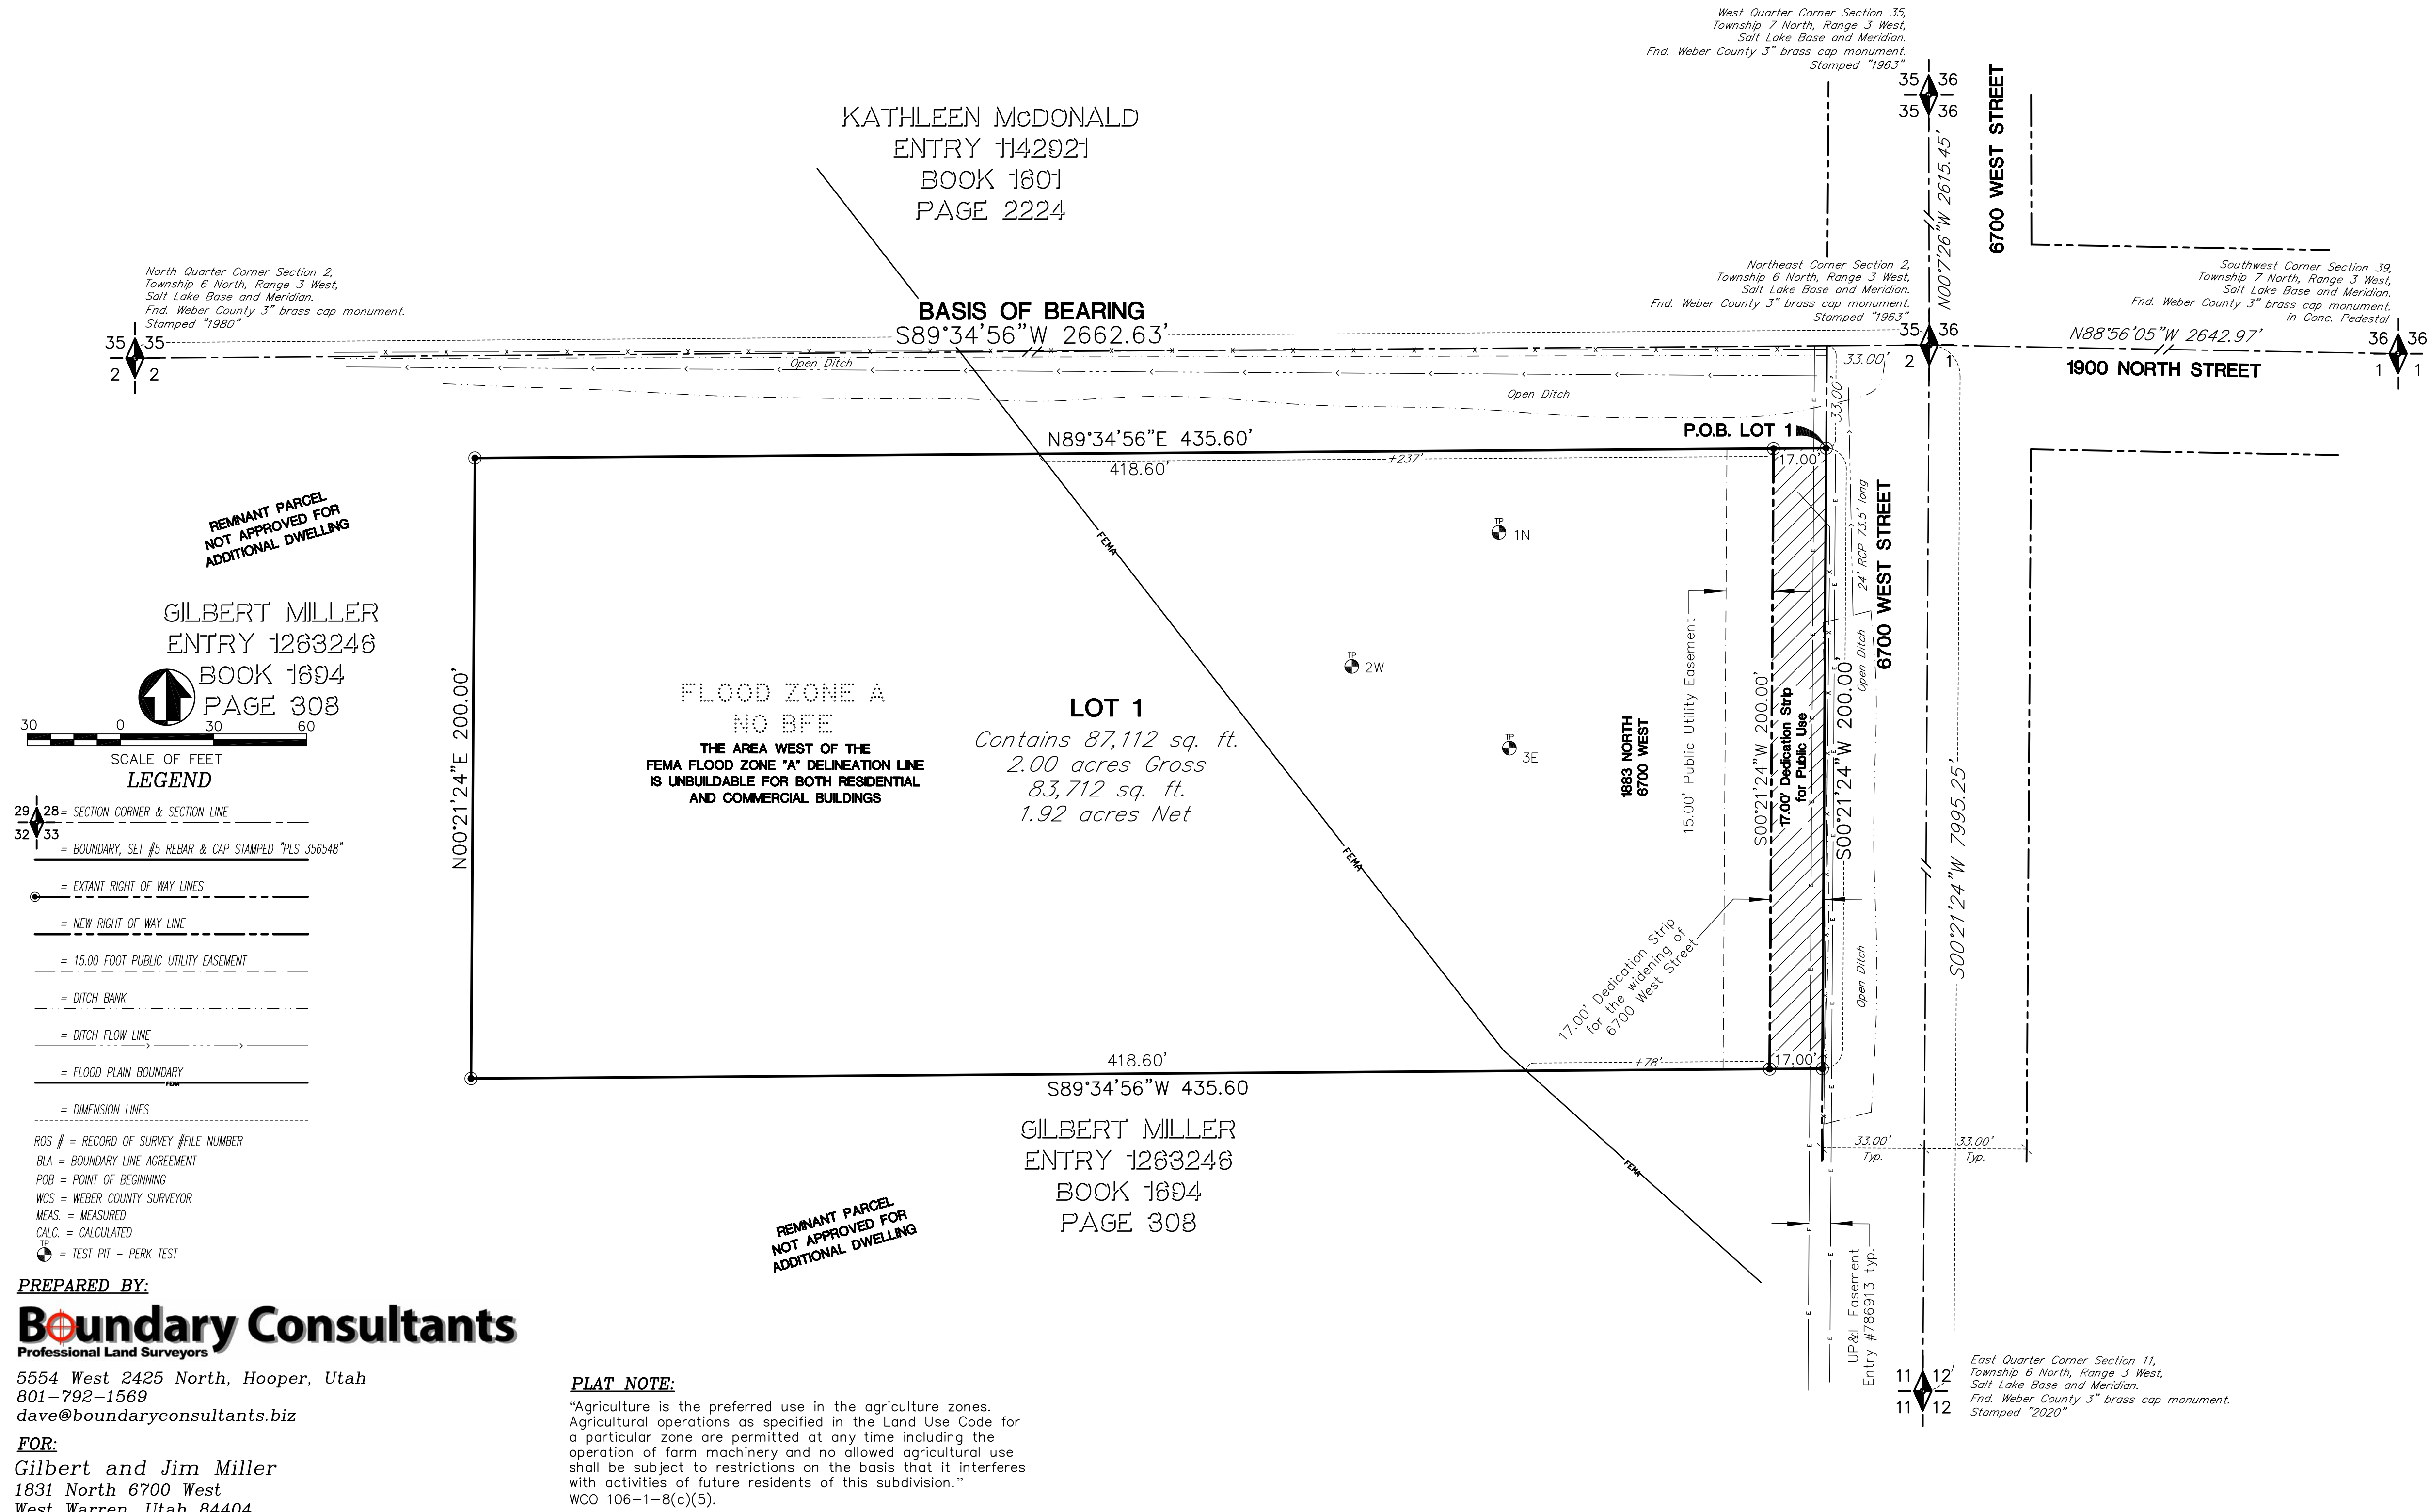

SURVEYORS CERTIFICATE

I, David E. Hawkes, certify that I am a Professional Land Surveyor holding license number 356548 in accordance with Title 58, Chapter 22, Professional Engineers and Land Surveyors Licensing Act and that a survey of the described tract of land has been completed by me in accordance with Section 17-23-17 and that I have verified all measurements, have placed monuments as shown hereon.

NARRATIVE

See Record of Survey #6766, filed with the Weber County Surveyor.

BOUNDARY DESCRIPTION

A parcel of land lying and situate in the Northeast Quarter of Section 2, Township 6 North, Range 3 West, Salt Lake Base and Meridian. Comprising 2.00 acre of that particular parcel of land described in that certain Warranty Deed recorded as Entry 1263246, in Book 1694, at Page 308, of the Weber County Records. Basis of bearing for subject parcel being NORTH as determined by GPS or South 89°34'56" West 2662.63 feet, measured, between the Weber County brass cap monuments monumenting the north line of said Northeast Quarter Section. Subject Parcel being more particularly as follows:

Commencing at the Northeast Corner of Said Section 2, thence South 89°34'56" West 33.00 feet coincident with the north line of said Section 2 to a point on the west right of way line of 6700 West Street; Thence South 00°21'24" West 33.00 feet coincident with said right of way line to a number five rebar and cap stamped "PLS 356548" and the True Point of Beginning.

Thence South 00°21'24" West 200.00 feet coincident with said right of way line to a number five rebar and cap stamped "PLS 356548"; Thence South 89°34'56" West 435.60 feet to a number five rebar and cap stamped "PLS 356548"; Thence North 00°21'24" East 200.00 feet to a point on said north section line and a number five rebar and cap stamped "PLS 356548"; Thence North 89°34'56" East 435.60 feet coincident with said section line to the point of beginning.

Contains 1 Lot, 2.00 acres, 87,112 sq. ft.



OWNERS DEDICATION

Known all men by these presents that we, the undersigned owners of the above described tract of land having caused the same to be subdivided into lots, public streets and common open space as shown on this plat and name said tract **Miller's Flats Subdivision**, and hereby grant and dedicate to the county all those parts or portions of said tract of land designated as public streets the same to be used as public thoroughfares forever, and also dedicate to Weber County those certain strips as easements for public utility and drainage purposes as shown hereon, with no buildings or structures being erected within such easements.

Signed this _____ day of _____ 2021.

Gilbert C. Miller, husband

Meda B. Miller, wife

ACKNOWLEDGMENT

STATE OF UTAH } S.S.
COUNTY OF WEBER }

On the _____ day of _____, 2021, personally appeared before me, the undersigned Notary, in and for said County of Weber, in said State of Utah, the signers of the above Owner's Dedication, two (2) in number, who duly acknowledged to me that they signed it freely and voluntarily for the purposes therein mentioned.

Notary Public _____ My Commission Expires _____

WEBER MORGAN HEALTH DEPARTMENT

I hereby certify that the soils, percolation rates and site conditions for this subdivision have been investigated by this office and are approved for an on-site waste water system.

This _____ day of _____, 2021.

Director, Weber Morgan Health Department

WEBER COUNTY RECORDER

ENTRY NUMBER _____

FEE PAID _____
FILED FOR RECORD AND RECORDED THIS _____

DAY OF _____ 2021, IN BOOK _____, AT PAGE _____ OF THE
OFFICIAL RECORDS.

DEPUTY COUNTY RECORDER

WEBER COUNTY COMMISSION ACCEPTANCE

This is to certify that this subdivision plat, the dedication of streets and other public ways and financial guarantee of public improvements associated with this subdivision, thereon are hereby approved and accepted by the Commissioners of Weber County, Utah this _____ day of _____, 2021.

Chairman, Weber County Commission

Attest: _____
Title: _____

WEBER COUNTY PLANNING COMMISSION APPROVAL

This is to certify that this subdivision plat was duly approved by the Weber County Planning Commission on the _____ day of _____, 2021.

Chairman, Weber County Planning Commission

WEBER COUNTY ENGINEER

I hereby certify that the required public improvement standards and drawings for this subdivision conform with County standards and the amount of the financial guarantee is sufficient for the installation of these improvements.

Signed this _____ day of _____, 2021.

Signature _____

COUNTY SURVEYOR'S CERTIFICATE

hereby certify that the Weber County Surveyor's Office has reviewed this plat and all conditions for approval by this office have been satisfied. The approval of this plat by the Weber County Surveyor does not relieve the Licensed Land Surveyor who execute this plat from the responsibilities and/or liabilities associated therewith.

Signed this _____ day of _____, 2021.

Signature _____

WEBER COUNTY ATTORNEY

I have examined the financial guarantee and other documents associated with this subdivision plat and in my opinion they conform with the County Ordinance applicable thereto and now in force and affect.

Signed this _____ day of _____, 2021.

Signature