


FREEDOM HOMESTEAD SUBDIVISION

WEBER COUNTY, UTAH
A PART OF THE NORTHEAST QUARTER OF SECTION 22,
TOWNSHIP 7 NORTH, RANGE 2 WEST, SALT LAKE BASE & MERIDIAN
JANUARY 2021

NORTHEAST CORNER OF SECTION 22,
TOWNSHIP 7 NORTH, RANGE 2 WEST,
S.L.B.&M. WEBER COUNTY 3" BRASS
MONUMENT SET 1963, GOOD CONDITION

NORTH QUARTER CORNER OF SECTION 22,
TOWNSHIP 7 NORTH, RANGE 2 WEST,
S.L.B.&M. WEBER COUNTY 3" BRASS
MONUMENT SET 1963, GOOD CONDITION

SURVEYOR'S CERTIFICATE
I, ROGER C. SLADE, DO HEREBY CERTIFY THAT I AM A REGISTERED PROFESSIONAL LAND SURVEYOR IN THE STATE OF UTAH IN ACCORDANCE WITH TITLE 58, CHAPTER 22, PROFESSIONAL ENGINEERS AND PROFESSIONAL LAND SURVEYORS ACT; AND I HAVE COMPLETED A SURVEY OF THE PROPERTY DESCRIBED ON THIS PLAT IN ACCORDANCE WITH SECTION 17-23-17 AND HAVE VERIFIED ALL MEASUREMENTS, AND HAVE PLACED MONUMENTS AS REPRESENTED ON THIS PLAT, AND HAVE HEREBY SUBDIVIDED SAID TRACT INTO TWO (2) LOTS, KNOWN HEREAFTER AS **FREEDOM HOMESTEAD SUBDIVISION** IN WEBER COUNTY, UTAH, AND HAS BEEN CORRECTLY DRAWN TO THE DESIGNATED SCALE AND IS TRUE AND CORRECT REPRESENTATION OF THE HEREIN DESCRIBED LANDS INCLUDED IN SAID SUBDIVISION, BASED UPON DATA COMPILED FROM RECORDS IN THE WEBER COUNTY RECORDER'S OFFICE AND FROM SAID SURVEY MADE BY ME OR UNDER MY SUPERVISION ON THE GROUND. I FURTHER HEREBY CERTIFY THAT THE REQUIREMENTS OF ALL APPLICABLE STATUTES AND ORDINANCES OF WEBER COUNTY CONCERNING ZONING REQUIREMENTS REGARDING LOT MEASUREMENTS HAVE BEEN COMPLIED WITH.
SIGNED THIS _____ DAY OF _____, 2021.
ROGER C. SLADE, P.L.S.
UTAH LAND SURVEYOR LICENCE NO. 11386802

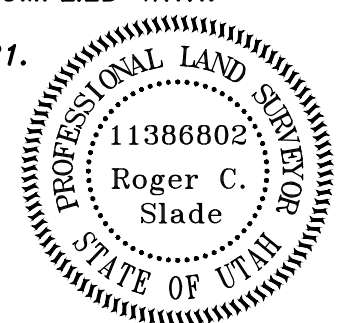

BOUNDARY DESCRIPTION
A PART OF THE NORTHEAST QUARTER OF SECTION 22, TOWNSHIP 7 NORTH, RANGE 2 WEST OF THE SALT LAKE BASE AND MERIDIAN.
BEGINNING AT A POINT DESCRIBED OF RECORD AS EAST 833.11 FEET AND SOUTH 1178.64 FEET FROM THE NORTH QUARTER CORNER OF SAID SECTION 22 SAID POINT OF BEGINNING BEING ON THE CENTERLINE OF 2975 WEST STREET LOCATED 846.57 FEET SOUTH 89°40'10" EAST ALONG THE NORTH LINE OF SAID NORTHEAST QUARTER AND 1179.46 FEET SOUTH 00°57'32" WEST FROM THE NORTH QUARTER CORNER OF SAID SECTION 22;
RUNNING THENCE SOUTH 89°02'28" EAST 665.13 FEET (SOUTH 89°20'44" EAST 658.40 FEET BY RECORD) ALONG THE SOUTH LINE OF LAZE DAZE SUBDIVISION, RECORDED AS ENTRY NO. 1781472 IN THE WEBER COUNTY RECORDER'S OFFICE TO THE SOUTHEAST CORNER OF SAID LAZE DAZE SUBDIVISION BEING A POINT ON THE WEST LINE OF REMUDA SUBDIVISION AND GOLF COURSE PHASE 1, RECORDED AS ENTRY NO. 1668834; THENCE SOUTH 00°15'00" EAST 330.04 FEET (SOUTH 00°10'55" EAST 330.00 FEET BY RECORD) ALONG SAID WEST LINE TO THE NORTHEAST CORNER OF ORTBERG SUBDIVISION, RECORDED AS ENTRY NO. 2739043; THENCE NORTH 89°02'28" WEST 672.09 FEET (NORTH 89°20'44" WEST 663.25 FEET BY RECORD) ALONG SAID NORTH LINE TO THE CENTERLINE OF SAID 2975 WEST STREET; THENCE NORTH 00°57'32" EAST 329.96 FEET (NORTH 00°39'16" EAST 330.00 FEET BY RECORD) ALONG SAID CENTERLINE TO THE POINT OF BEGINNING. CONTAINING 5.065 ACRES.

OWNER'S DEDICATION AND CERTIFICATION
WE THE UNDERSIGNED OWNERS OF THE HEREIN DESCRIBED TRACT OF LAND, DO HEREBY SET APART AND SUBDIVIDE THE SAME INTO LOTS AND PRIVATE ROAD AS SHOWN ON THE PLAT AND NAME SAID TRACT **FREEDOM HOMESTEAD SUBDIVISION**, AND DO HEREBY DEDICATE AND RESERVE UNTO THEMSELVES, THEIR HEIRS, THEIR GRANTEEES AND ASSIGNS, A PRIVATE ROAD TO BE USED IN COMMON WITH ALL OTHERS WITHIN SAID SUBDIVISION (AND THOSE ADJOINING SUBDIVISION THAT MAY BE SUBDIVIDED BY THE UNDERSIGNED OWNERS, THEIR SUCCESSORS OR ASSIGNS) ON, OVER AND ACROSS ALL THOSE PORTIONS OR PARTS OF SAID TRACT OF LAND DESIGNATED ON SAID PLAT AS PRIVATE ROADS AS ACCESS TO THE INDIVIDUAL LOTS, TO BE MAINTAINED BY A LOT (UNIT) OWNER ASSOCIATION WHOSE MEMBERSHIP CONSISTS OF SAID OWNERS, THEIR GRANTEEES, SUCCESSOR, OR ASSIGNS AND ALSO TO LANDS DESIGNATED HEREON AS PUBLIC UTILITY, STORM WATER DETENTION PONDS, DRAINAGE EASEMENTS, AND CANAL MAINTENANCE EASEMENT, THE SAME TO BE USED FOR THE INSTALLATION, MAINTENANCE, AND OPERATION OF PUBLIC UTILITY SERVICE LINE, STORM DRAINAGE FACILITIES, IRRIGATION CANALS OR FOR THE PERPETUAL PRESERVATION OF WATER CHANNELS IN THEIR NATURAL STATE WHICHEVER IS APPLICABLE AS MAY BE AUTHORIZED BY THE GOVERNING AUTHORITY, WITH NO BUILDINGS OR STRUCTURES BEING ERRECTED WITHIN SUCH EASEMENTS.
SIGNED THIS _____ DAY OF _____, 2021.

MITCHELL J. CAMPBELL
KAMRON D. PETERSEN



ACKNOWLEDGMENT
STATE OF UTAH)
COUNTY OF WEBER)

ON THIS _____ DAY OF _____, 2021, MITCHELL J. CAMPBELL, PERSONALLY APPEARED BEFORE ME, THE UNDERSIGNED NOTARY PUBLIC IN AND FOR SAID COUNTY OF WEBER, IN THE STATE OF UTAH, THE SIGNERS OF THE ATTACHED OWNERS DEDICATION, ONE IN NUMBER, WHO DULY ACKNOWLEDGED TO ME HE SIGNED IT FREELY AND VOLUNTARILY AND FOR THE PURPOSE THEREIN MENTIONED.

Both names need to be in the acknowledgment
NOTARY PUBLIC


WEBER COUNTY RECORDER
ENTRY NO. _____ FEE PAID _____ FILED FOR RECORD AND
RECORDED _____
IN BOOK _____ OF OFFICIAL RECORDS, PAGE _____ RECORDED FOR _____
COUNTY RECORDER
BY: _____ DEPUTY

General Location of the Subdivision in bold letters at the top of the sheet. (e.g. City, County, State) WCO 106-1-5(a)(1); WCO 106-1-8(c)(1)a The Township, range, and quarter section of the Subdivision in bold letters at the top of the sheet. WCO 106-1-5(a)(1); WCO 106-1-8(c)(1)a.; UCA 17-23-17(3)(a)

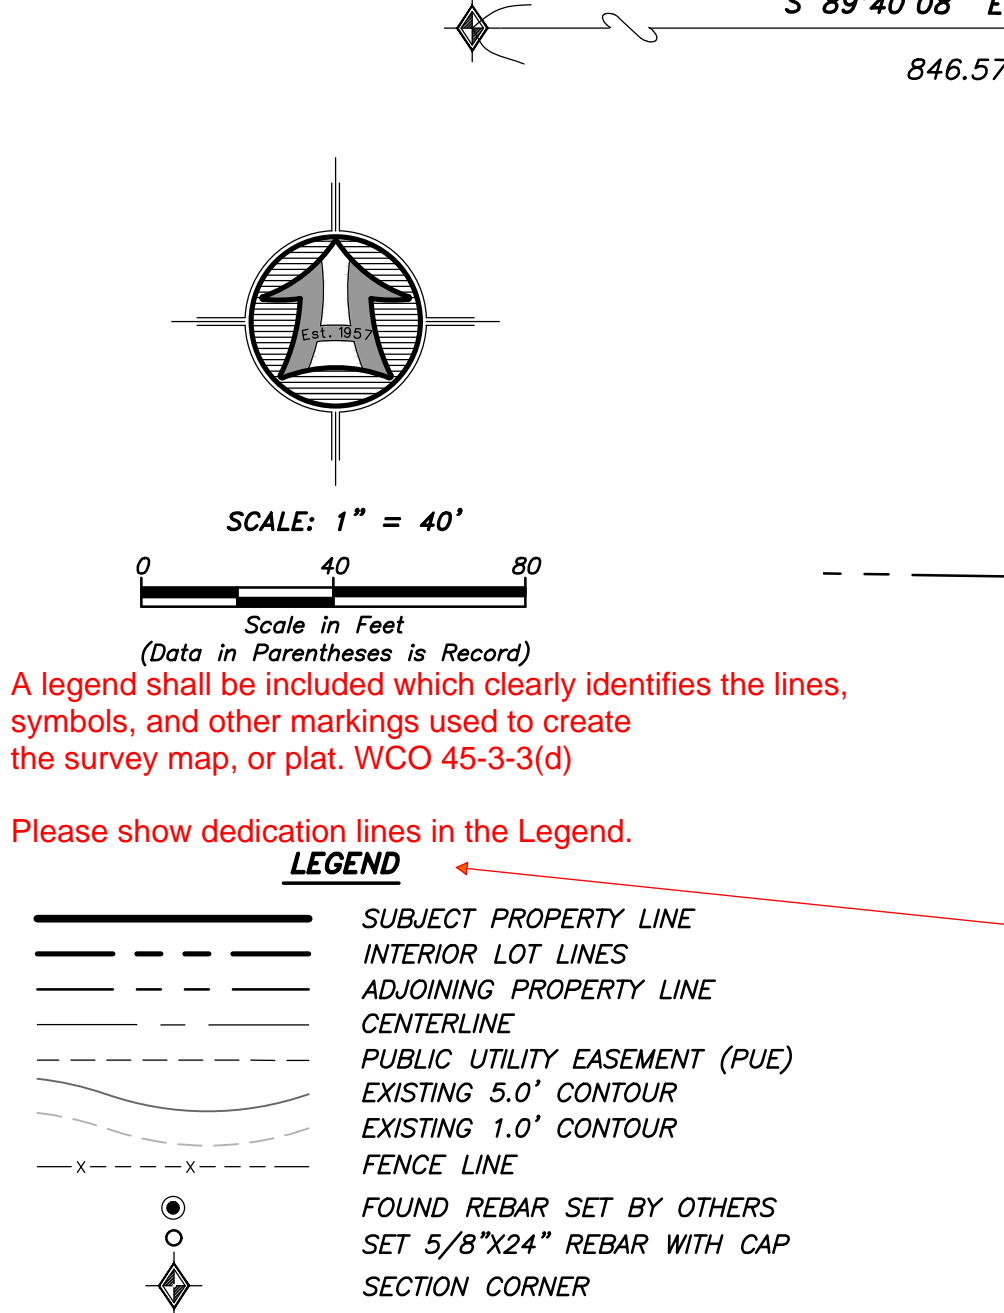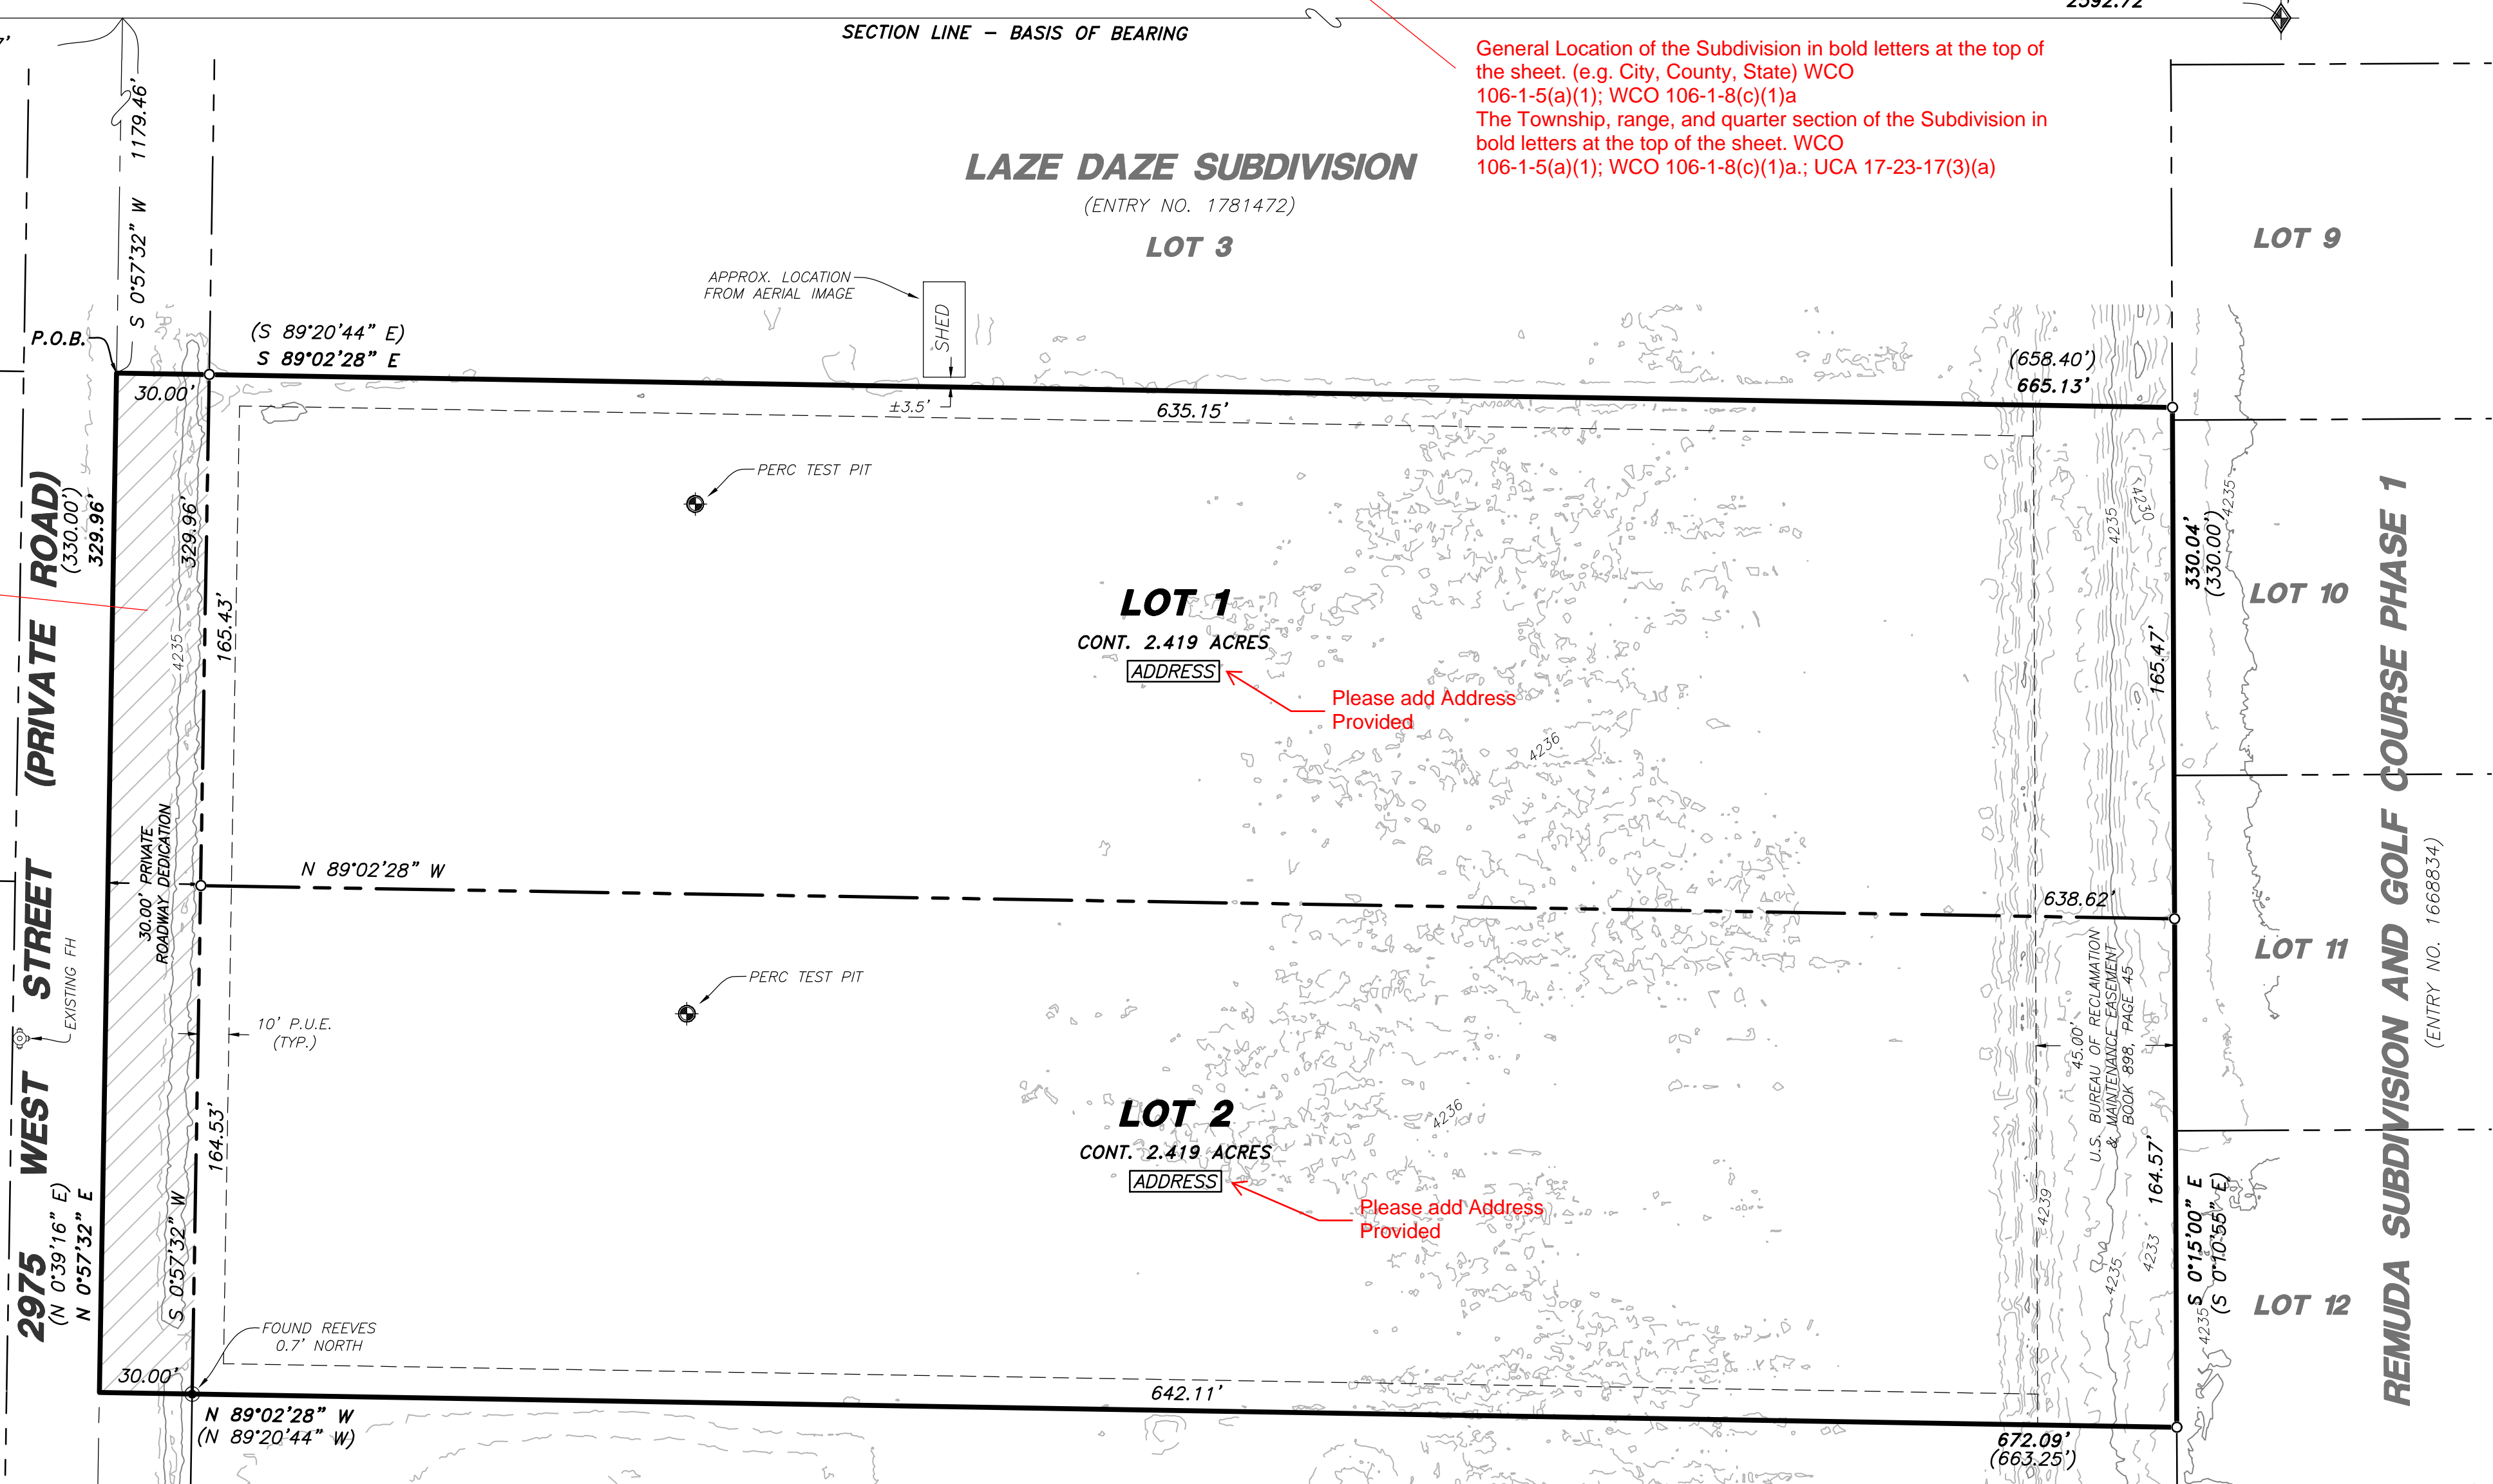

AGRICULTURAL NOTE
AGRICULTURE IS THE PREFERRED USE IN THE AGRICULTURE ZONES. AGRICULTURE OPERATIONS AS SPECIFIED IN THE ZONING ORDINANCE FOR A PARTICULAR ZONE ARE PERMITTED AT ANY TIME INCLUDING THE OPERATION OF FARM MACHINERY AND NO ALLOWED AGRICULTURE USE SHALL BE SUBJECT TO RESTRICTION ON THAT IT INTERFERES WITH ACTIVITIES OF FUTURE RESIDENTS OF THIS SUBDIVISION

NOTES:
1 - ALL PUBLIC UTILITY EASEMENTS (P.U.E.) ARE 10.0 FOOT WIDE UNLESS OTHERWISE NOTED.
2 - ALL US BUREAU OF RECLAMATION EASEMENTS WILL BECOME WEBER COUNTY DRAINAGE EASEMENTS AT THE SAME TIME WHEN THE US BUREAU OF RECLAMATION EITHER ABANDONS OR SHARES THE DRAINS WITH WEBER COUNTY, AND/OR OTHER GOVERNING AUTHORITIES.
3 - A DEFERRAL AGREEMENT RECORDED AT THE WEBER COUNTY RECORDER'S OFFICE IS REQUIRED FOR CURB & GUTTER AND SIDEWALK THAT ARE TO BE CONSTRUCTED AT A LATER DATE.
4 - DUE TO THE TOPOGRAPHY AND THE LOCATION OF THIS SUBDIVISION ALL OWNERS WILL ACCEPT RESPONSIBILITY FOR ANY STORM WATER RUNOFF FROM THE ROAD ADJACENT TO THIS PROPERTY UNTIL CURB & GUTTER IS INSTALLED.

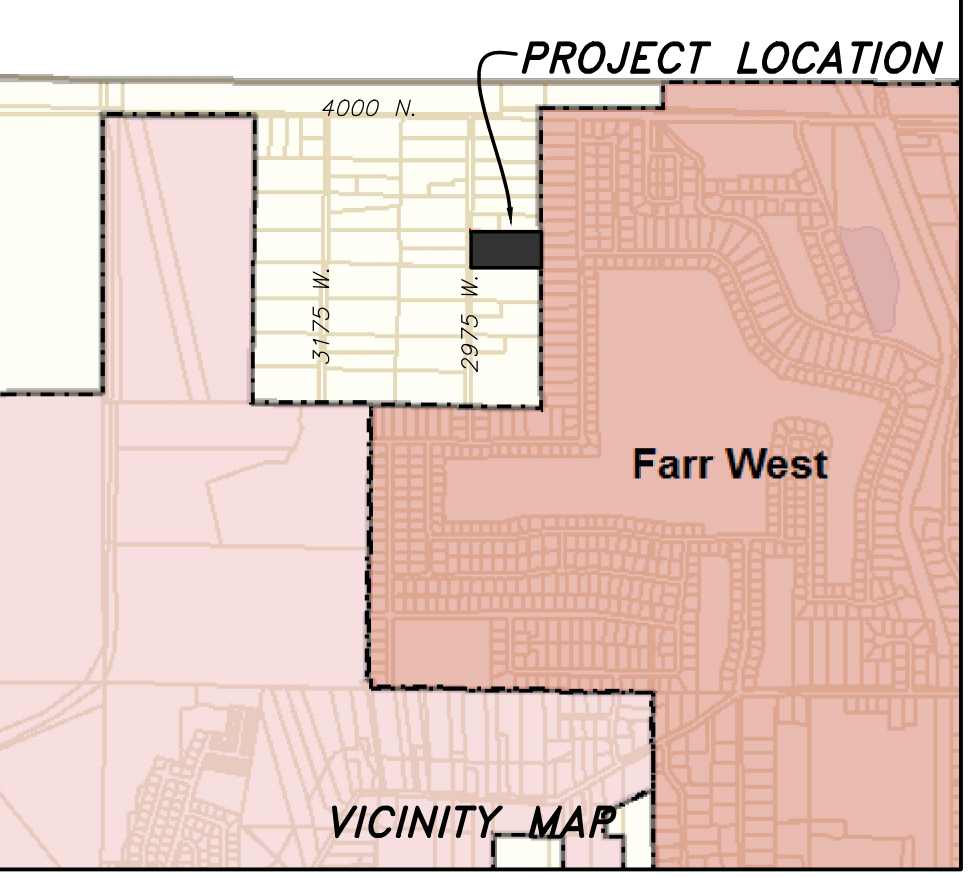

DEVELOPER:
MITCH CAMPBELL
3194 N CASEY LANE
PLEASANT VIEW, UTAH 84414
(801) 660-5321

HANSEN & ASSOCIATES, INC.
Consulting Engineers and Land Surveyors
538 North Main Street, Brigham, Utah 84302
Visit us at www.haies.net
Brigham City Ogdan Logan
(435) 723-3491 (801) 399-4905 (435) 752-8272
Celebrating over 60 Years of Business

A signature block for County Surveyor conforming to state code and county ordinance.
WEBER COUNTY SURVEYOR:
I hereby certify that the Weber County Surveyor's Office has reviewed this plat and all conditions for approval by this office have been satisfied. The approval of this plat by the Weber County Surveyor does not relieve the Licensed Land Surveyor who executed this plat from the responsibilities and/or liabilities associated therewith.
Signed this _____ day of _____, 2021.

WEBER COUNTY SURVEYOR
I HEREBY CERTIFY THAT THE WEBER COUNTY SURVEYOR'S OFFICE HAS REVIEWED THIS PLAT AND ALL CONDITIONS FOR APPROVAL BY THIS OFFICE HAVE BEEN SATISFIED. THE APPROVAL OF THIS PLAT BY THE WEBER COUNTY SURVEYOR DOES NOT RELIEVE THE LICENSED LAND SURVEYOR WHO EXECUTED THIS PLAT FROM THE RESPONSIBILITIES AND/OR LIABILITIES ASSOCIATED THEREWITH.
SIGNED THIS _____ DAY OF _____, 2021.

WEBER COUNTY ENGINEER
I HEREBY CERTIFY THAT THE REQUIRED PUBLIC IMPROVEMENT STANDARDS AND DRAWINGS FOR THIS SUBDIVISION CONFORM WITH THE COUNTY STANDARDS AND THE AMOUNT OF THE FINANCIAL GUARANTEE IS SUFFICIENT FOR THE INSTALLATION OF THESE IMPROVEMENTS.
SIGNED THIS _____ DAY OF _____, 2021.

WEBER COUNTY ATTORNEY
I HAVE EXAMINED THE FINANCIAL GUARANTEE AND OTHER DOCUMENTS ASSOCIATED WITH THIS SUBDIVISION PLAT, AND IN MY OPINION THEY CONFORM WITH THE COUNTY ORDINANCE APPLICABLE THERETO AND NOW IN FORCE AND AFFECT
SIGNED THIS _____ DAY OF _____, 2021.

WEBER COUNTY ATTORNEY

WEBER-MORGAN HEALTH DEPARTMENT
I HEREBY CERTIFY THAT THE SOILS, PERCOLATION RATES, AND SITE CONDITIONS FOR THIS SUBDIVISION HAVE BEEN INVESTIGATED BY THIS OFFICE AND ARE APPROVED FOR ON-SITE WASTEWATER DISPOSAL SYSTEMS.
SIGNED THIS _____ DAY OF _____, 2021.

WEBER-MORGAN HEALTH DEPARTMENT

WEBER COUNTY PLANNING COMMISSION APPROVAL
THIS IS TO CERTIFY THAT THIS SUBDIVISION PLAT WAS DULY APPROVED BY THE WEBER COUNTY PLANNING COMMISSION.
SIGNED THIS _____ DAY OF _____, 2021.

CHAIRMAN, WEBER COUNTY PLANNING COMMISSION

BONA VISTA WATER APPROVAL
THIS IS TO CERTIFY THAT THIS SUBDIVISION PLAT WAS DULY APPROVED BY BONA VISTA WATER.
SIGNED THIS _____ DAY OF _____, 2021.

BONA VISTA WATER

ACKNOWLEDGMENT
STATE OF UTAH)
COUNTY OF WEBER)
ON THIS _____ DAY OF _____, 2021, MITCHELL J. CAMPBELL, PERSONALLY APPEARED BEFORE ME, THE UNDERSIGNED NOTARY PUBLIC IN AND FOR SAID COUNTY OF WEBER, IN THE STATE OF UTAH, THE SIGNERS OF THE ATTACHED OWNERS DEDICATION, ONE IN NUMBER, WHO DULY ACKNOWLEDGED TO ME HE SIGNED IT FREELY AND VOLUNTARILY AND FOR THE PURPOSE THEREIN MENTIONED.

NOTARY PUBLIC

NARRATIVE
THE PURPOSE OF THIS SURVEY WAS TO ESTABLISH AND SET THE PROPERTY CORNERS OF THE TWO LOT SUBDIVISION AS SHOWN AND DESCRIBED HEREON. THIS SURVEY WAS ORDERED BY MITCH CAMPBELL. THE CONTROL USED TO ESTABLISH THE PROPERTY CORNERS WAS THE LAZE DAZE SUBDIVISION, ENTRY NO. 1781472, ORTBERG SUBDIVISION, ENTRY NO. 2739043, REMUDA SUBDIVISION AND GOLF COURSE PHASE 1, ENTRY NO. 1668834 AND OTHER SUBDIVISIONS ALONG 2975 WEST STREET ALONG WITH THE EXISTING WEBER COUNTY SURVEYOR MONUMENTATION SURROUNDING SECTION 22, TOWNSHIP 7 NORTH, RANGE 2 WEST, S.L.B.&M.

THE BASIS OF BEARING IS THE NORTH LINE OF THE NORTHEAST QUARTER OF SAID SECTION WHICH BEARS NORTH 89°40'08" WEST, UTAH NORTH, STATE PLANE, CALCULATED N.A.D.83 BEARING.