



16N719 - AP

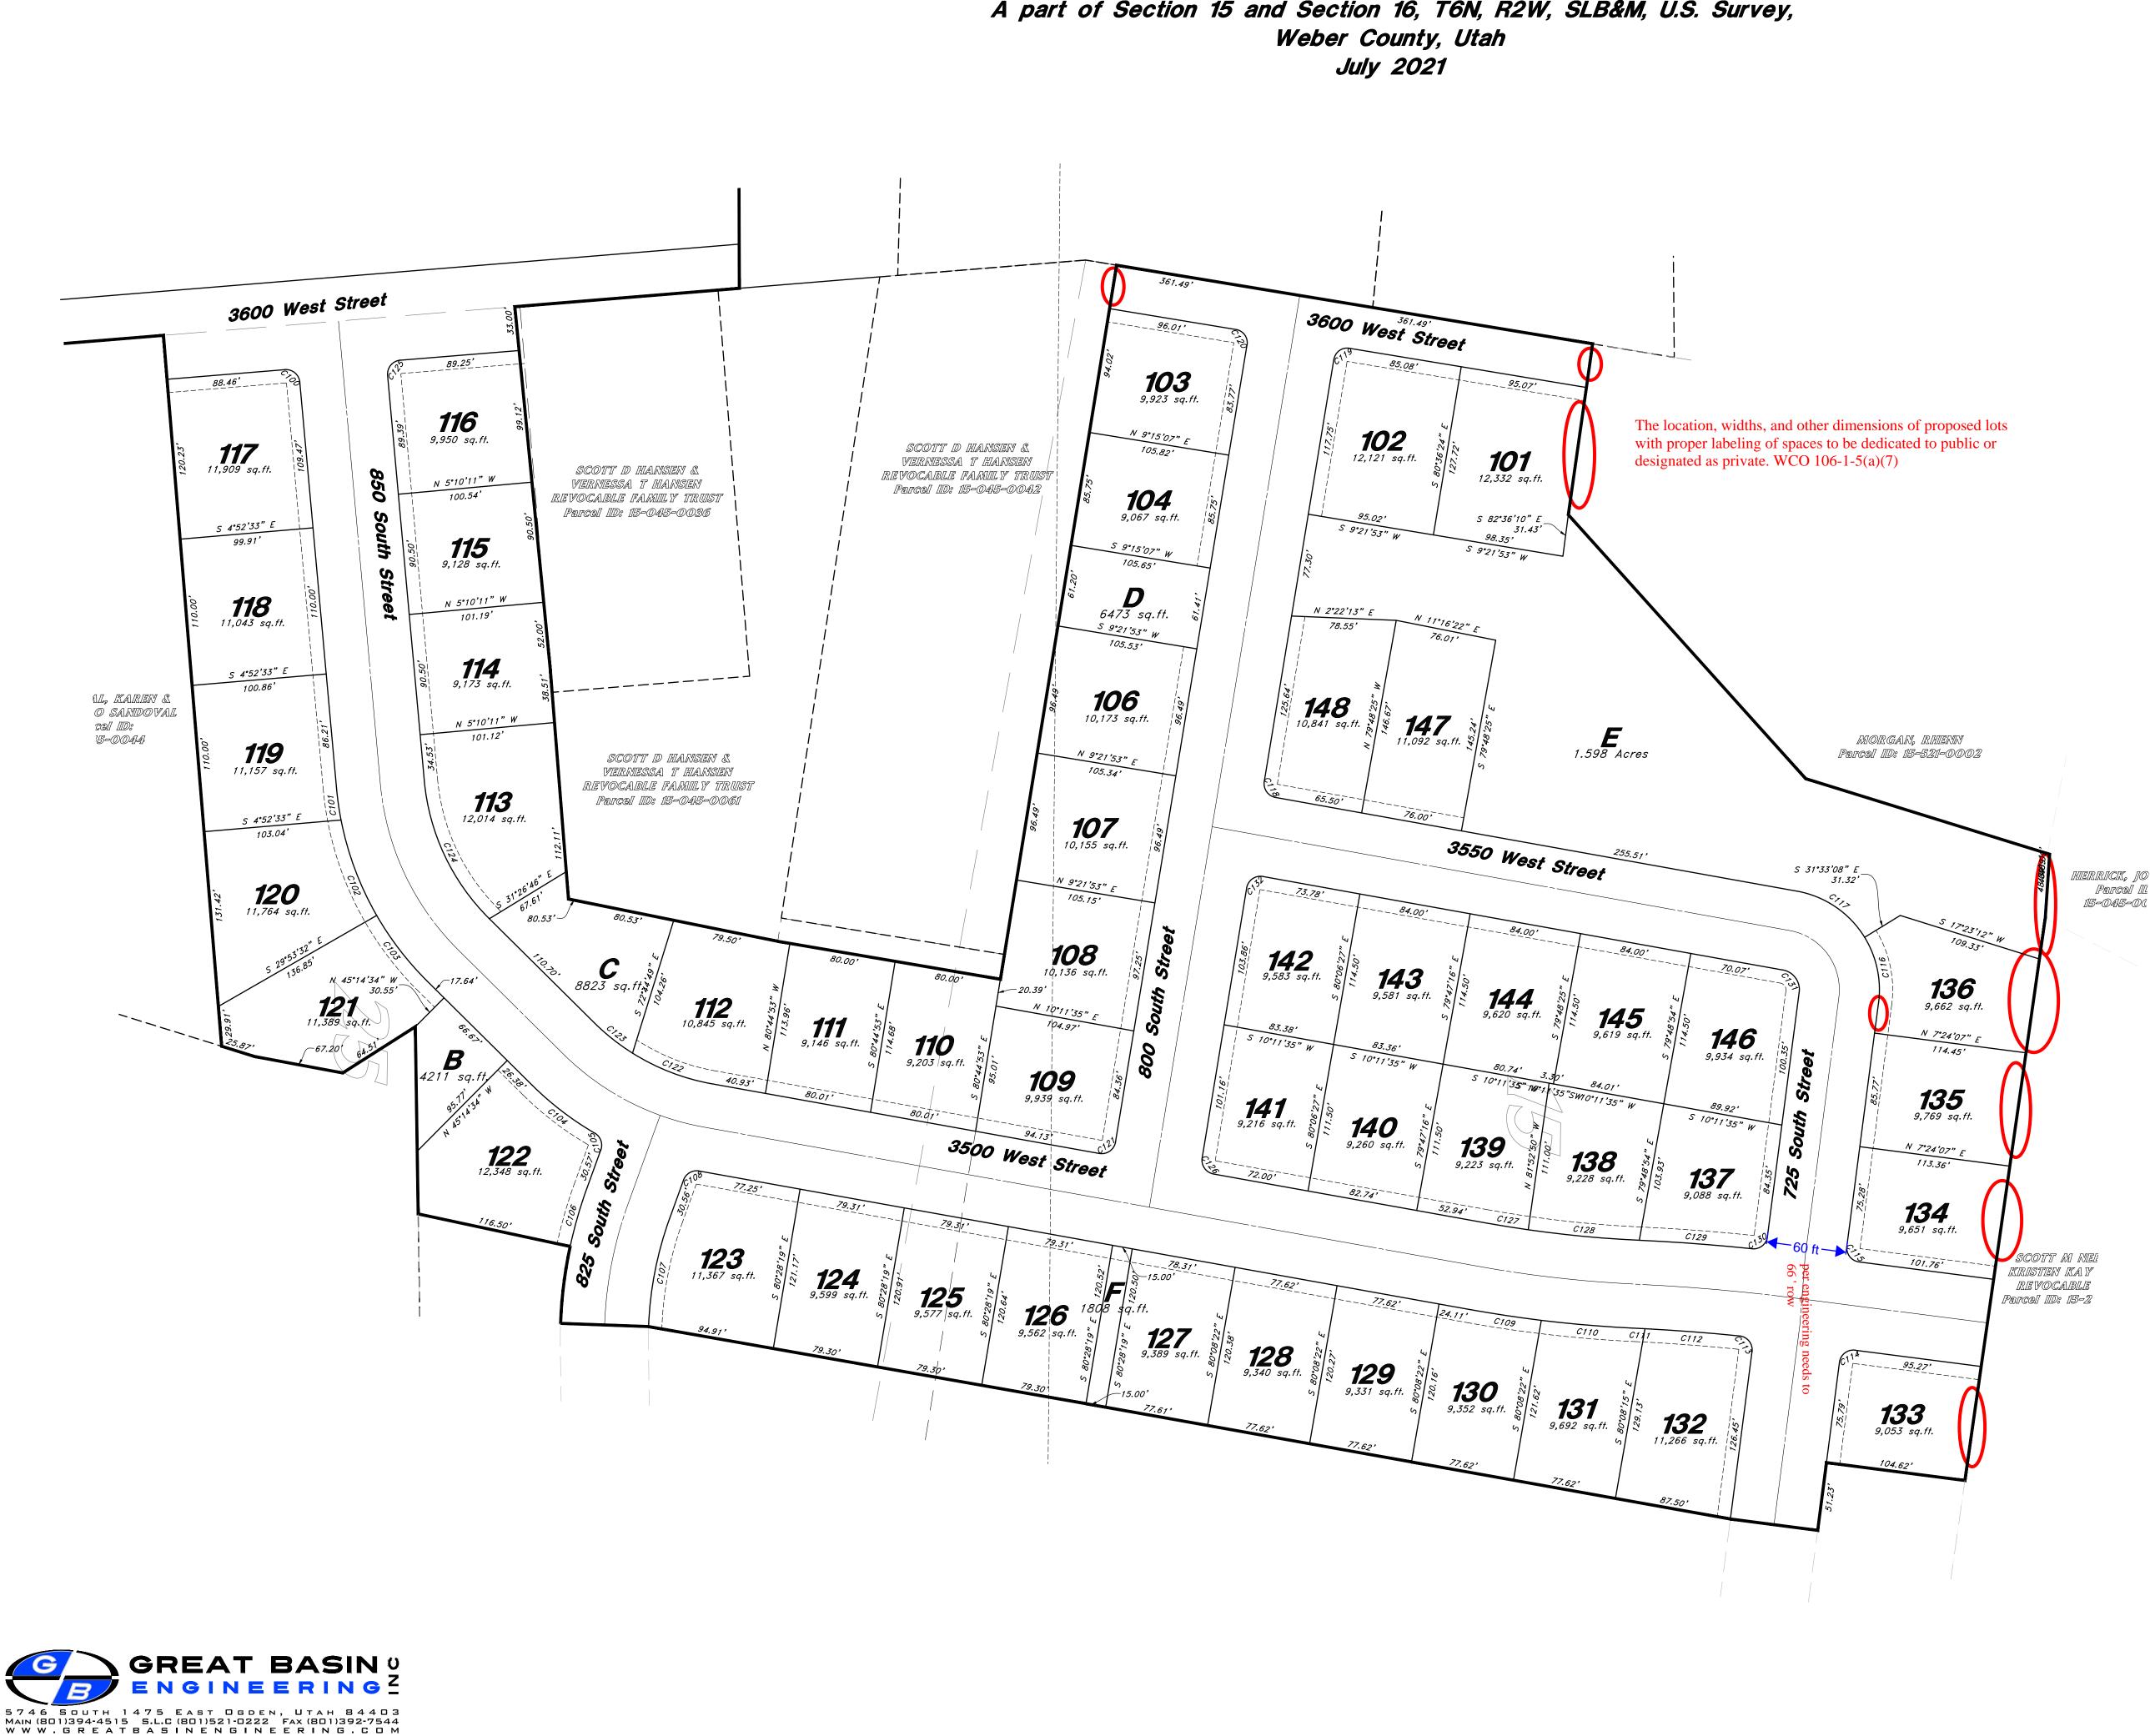

# **Riverbend Phase 1**

A part of Section 15 and Section 16, T6N, R2W, SLB&M, U.S. Survey,

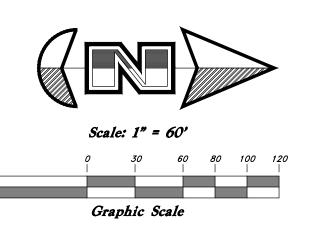

## Legend

- ▲ Set Nail & Washer Set Rebar & Cap w/ Fencepost
- Set Hub & Tack
- Monument to be set (Rad.) Radial Line
- (N/R) Non-Radial Line -X-X- Fence
- P.U.E. Public Utility Easement

### Lot line Curve Data Radius Length Chord Direction Chord Length Curve # Delta 14.78' C100 89°30'07" 10.50' 16.40' | N 40°04'46" E 23.83' C101 | 5°51'46" | 233.00' | 23.84' | N 81°53'56" E C102 | 18°51'36" | 233.00' | 76.70' | N 69°32'16" E 76.35' C103 | 15°21'02" | 233.00' | 62.42' | N 52°25'57" E *62.24* ' C104 | 14°32'33" | 233.00' | 59.14' | N 37°29'09" E 58.98' C105 14.61' N 70°04'09" E 13.46' 79°42'33" 10.50' C106 | 7°48'17" | 333.00' | 45.36' | S 73°58'43" E 45.33' C107 | 17°48'30" | 267.00' | 82.99' | S 78°58'49" E *82.65'* C108 | 77°50'05" | 10.50' | 14.26' | S 31°11'14" E 13.19' C109 3°14'26" 946.36' 53.53' S 8°34'22" W 53.52' C110 | 4°16'35" | 946.36' | 70.63' | S 4°48'51" W 70.62' C111 0°17'37" 1431.84' 7.34' S 2°49'22" W 7.34' C112 2°50'42" 1431.84' 71.10' S 4°23'32" W 71.09' C113 91°33'09" 10.50' 16.78' S 51°35'27" W 15.05' C114 90°00'00" 10.50' 16.49' S 37°37'58" E 14.85' C115 90°02'06" 10.50' 16.50' N 52°23'04" E 14.85' C116 | 38°57'15" | 75.00' | 50.99' | N 77°55'30" E 50.01' C117 48°15'17" 75.00' 63.17' N 34°19'13" E 61.32' C118 89°10'18" 10.50' 16.34' N 54°46'44" E 14.74' C119 90°01'41" 10.00' 15.71' S 35°37'27" E 14.14' C120 | 89°58'19" | 10.00' | 15.70' | S 54°22'33" W 14.14' 14.96' C121 | 90°49'42" | 10.50' | 16.65' | N 35°13'16" W C122 | 21°57'53" | 167.00' | 64.02' | N 21°10'31" E *63.63'* 36.65' C123 | 12°35'58" | 167.00' | 36.72' | N 38°27'27" E C124 | 40°04'24" | 167.00' | 116.80' | N 64°47'37" E 114.44' C125 90°29'53" 10.50' 16.58' S 49°55'14" E 14.91' 14.74' C126 | 89°10'18" | 10.50' | 16.34' | N 54°46'44" E 31.86' C127 | 2°04'25" | 880.36' | 31.86' | N 9°09'22" E *83.61'* C128 5°26'36" 880.36' 83.64' N 5°23'52" E C129 3°26'18" 1412.59' 84.77' N 4°17'51" E 84.76' 14.66' C130 | 88°31'00" | 10.50' | 16.22' | N 38°20'23" W C131 | 87°12'33" | 15.00' | 22.83' | S 53°47'51" W | 20.69' C132 90°49'42" 10.50' 16.65' S 35°13'16" E 14.96'

Center line Curve Data					
Curve #	Delta	Radius	Length	Chord Direction	Chord Length
C500	40°04'24"	200.00'	139.88'	N 64°47'37" E	137.05'
C501	24°50'00"	200.00'	86.68'	N 32°20'26" E	86.01'
C502	9°43'51"	200.00'	33.97'	N 15°03'30" E	33.93'
C503	7°31'01"	913.36'	119.83'	N 6°26'04" E	119.74'
C504	4°41'28"	1464.84'	119.93'	N 5°01'18" E	119.90'
C505	87°12'33"	<i>45.00'</i>	68.49'	N 53°47'51" E	62.07'
C506	17°48'30"	300.00'	93.24'	S 78°58'49" E	92.87'

## Sheet 3 of 3 WEBER COUNTY RECORDER FEE PAID ENTRY NO.\_ \_FILED FOR RECORD AND RECORDED\_ , AT \_\_\_ IN BOOK\_\_\_\_\_ OF OFFICIA RECORDS, PAGE\_\_\_\_\_ . RECORDED WEBER COUNTY RECORDER DEPUTY

16N719 - AP