

Legacy Mountain Estates

A Planned Residential Unit Development

A part of Section 23, Township 6 North, Range 1 East,
Salt Lake Base & Meridian, U.S. Survey

OWNER'S DEDICATION

The undersigned owner of the herein described tract of land does hereby set apart and subdivide the same into lots and private streets as shown on this plat, and does hereby name said tract Legacy Mountain Estates, a Planned Residential Unit Development, and does hereby grant and convey to Legacy Mountain Owners Association, Inc. (and its successors and assigns) whose membership consists of the members/owners of said Association, their grantees, successors and/or assigns, a right of way to be used in common with all others within said subdivision on, over and across all those portions or parts of said tract of land designated and depicted on said plat as Private Streets (Private Rights-of-Way) for access to the individual lots, with such Private Streets to be maintained by said Association, and does also hereby grant and convey to said Association all those parts or portions of said tract of land designated and depicted on said plat as Common Areas, which are to be used for private recreational and open space purposes by and for the benefit of each Association member/owner in common with all others in the subdivision, with such Common Areas to be maintained by said Association, and does hereby reserve unto itself, and its grantees and assigns, a perpetual right of way over the Private Streets, which the undersigned owner may grant and assign to any adjoining subdivisions that may be subdivided by said owner, its successors, or assigns, and also grants and dedicates to Weber County a perpetual open space right and easement on and over the Common Areas to guarantee to Weber County that such Common Areas remain open and undeveloped except for approved recreational, parking and open space purposes, and also grants and dedicates a perpetual right and easement over, upon and under the lands designated on the plat as public utility, storm water detention ponds and drainage easements, the same to be used for the installation, maintenance and operation of public utility service lines, storm drainage facilities or for the perpetual preservation of water drainage channels in their natural state whichever is applicable as may be authorized by the governing authority with no buildings or structures being erected within such easements.

Signed this _____ day of _____, 2021.

Legacy Mountain Estates, LLC

John Lewis – Managing Member

State of _____
County of _____ } ss

On the _____ day of _____, 2021, personally appeared before me, John Lewis who being by me duly sworn did say that he is Managing Member of Legacy Mountain Estates, LLC, and that said instrument was signed in behalf of said Corporation by a resolution of its Board of Directors and John Lewis acknowledged to me that said Corporation executed the same.

Residing at: _____ A Notary Public commissioned in Utah

Commission Expires: _____ Print Name _____

BOUNDARY DESCRIPTION

A part of Section 23 and the Northwest Quarter of Section 24, Township 6 North, Range 1 East, Salt Lake Base and Meridian, U.S. Survey, together with a vacated portion of Snow Basin Road (Vacated on September 3, 2021 as Entry Number 3181415.) Weber County, Utah.

Beginning at the Northwest Corner of The Chalets at Ski Lake Phase No. 5, a cluster subdivision in Weber County, Utah, said point being 1660.65 feet North 89°38'27" West along a Section line from the Northeast Corner of said Section 23; and running thence South 0°48'23" West 1936.34 feet along the West line of said Subdivision No. 5 and The Chalets at Ski Lake Subdivision Phases No. 6 and No. 8 in Weber County, Utah to the Southwest Corner of said Phase No. 8; thence Easterly along the South boundary of said Phase No. 8 and The Chalets at Ski Lake Subdivision Phase No. 7, Weber County, Utah; the following (6) six courses: South 89°11'37" East 1085.34 feet, North 0°48'23" East 201.52 feet, Easterly along an arc of a 664.32 foot radius curve to the left 220.96 feet (Central Angle is 19°03'25" and Long Chord bears North 74°31'42" East 219.94 feet), North 65°00'00" East 50.00 feet, Easterly along an arc of a 767.46 foot radius curve to the right 331.57 feet (Central Angle is 24°45'15" and Long Chord bears North 77°22'38" East 329.00 feet), and North 89°45'15" East 9.99 feet to the Westerly Right of Way line of Snow Basin Road; thence Southerly along said Westerly Right of Way line (5) five courses as follows: Southerly along an arc of a 205.28 foot radius curve to the left 179.23 feet (Central Angle is 50°01'27" and Long Chord bears South 33°39'53" East 173.59 feet), South 58°40'37" East 182.75 feet, Southerly along an arc of a 268.31 foot radius curve to the right 314.46 feet (Central Angle is 67°09'00" and Long Chord bears South 25°06'07" East 296.77 feet), South 8°28'23" West 274.46 feet, and Southerly along an arc of a 336.64 foot radius curve to the right 160.45 feet (Central Angle is 27°18'27" and Long Chord bears South 22°07'37" West 158.93 feet); thence North 49°09'05" West 437.43 feet; thence North 65°14'45" West 207.36 feet; thence South 40°32'53" West 564.84 feet; thence South 18°38'45" West 109.50 feet to the new Right of Way line of Snow Basin Road (Vacated on September 3, 2021 as Entry Number 3181415); thence Southwesterly along the arc of said new Right of Way line, and a 196.70 foot radius curve to the left 214.95 feet (Central Angle is 62°36'40" and Long Chord bears South 77°20'25" West 204.41 feet); thence Southerly and Westerly along the Northerly Right of Way line of said Snow Basin Road the following eleven (11) courses: South 43°57'55" East 30.00 feet, South 46°02'05" West 402.07 feet, Westerly along an arc of a 2617.29 ft radius curve to the right 238.03 feet (Central Angle equals 5°12'39" and Long Chord bears South 48°38'24" West 237.95 feet), Westerly along the arc of a 140.57 foot radius curve to the right 109.08 feet (Central Angle equals 44°27'39" and Long Chord bears South 73°28'33" West 106.36 feet), North 84°17'37" West 271.38 feet, Westerly along the arc of a 322.23 foot radius curve to the right 182.91 feet (Central Angle equals 32°31'24" and Long Chord bears North 68°01'55" West 180.47 feet), North 51°46'13" West 45.29 feet, and Westerly along the arc of a 229.85 foot radius curve to the left 202.38 feet (Central Angle equals 50°26'57" and Long Chord bears North 76°59'41" West 195.91 feet); thence North 0°47'56" East 601.38 feet; thence South 77°47'56" West 360.00 feet; thence South 85°47'56" West 847.02 feet to the Northeast Corner of Branch Subdivision, Weber County, Utah; thence South 54°13'01" West 552.92 feet along the Northwesterly line of said Branch Subdivision; thence South 33°47'56" West 556.88 feet; thence North 14°52'56" East 37.37 feet; thence North 4°40'04" West 135.79 feet; thence North 14°52'56" East 37.37 feet; thence North 53°43'49" West 305.00 feet; thence South 57°51'33" West 433.64 feet; thence South 29°08'04" East 475.00 feet to the North line of Mountain Valley Subdivision, Weber County, Utah; thence Westerly and Southerly six (6) courses as follows: North 61°04'34" West 116.30 feet, South 88°37'56" West 88.40 feet, South 61°17'56" West 153.79 feet, South 23°09'04" East 171.40 feet, South 51°12'56" West 69.65 feet, and South 54°15'56" West 93.69 feet to the Northerly Right of Way line of said Snow Basin Road; thence Westerly along said Right of Way and the arc of a 133.00 foot radius curve to the left 166.47 feet (Central Angle equals 71°42'51" and Long Chord bears South 76°08'45" West 155.81 feet) to the Easterly line of Basin-View Estates Cluster Subdivision 1st Amendment, Weber County, Utah thence North 37°20'52" East 51.62 feet along said Easterly line to the Section line of said Section 23; thence North 2°08'22" East 1225.70 feet along said section line to the West Quarter Corner of said Section 23; thence South 0°21'21" East 2657.39 feet along the section line to the Northwest corner of Section 23; thence South 89°36'28" East 2603.68 feet along the section line to the North Quarter corner of said Section; thence South 89°38'27" East 1000.41 feet along a the section line to the point of beginning.

Contains 284.31 Acres

WEBER COUNTY SURVEYOR

I hereby certify that the Weber County Surveyor's Office has reviewed this plat and all conditions for approval by this office have been satisfied. The approval of this plat by the Weber County Surveyor does not relieve the Licensed Land Surveyor who executed this plat from the responsibilities and/or liabilities associated therewith.

Signed this _____ day of _____, 2021.

Weber County Surveyor

Lot Area Table

Lot #	Acreage
1	8.04
2	10.09
3	3.07
4	2.97
5	3.08
6	3.02
7	15.33
8	10.54
9	5.40
10	3.91
11	30.17
12	6.38
13	4.96
14	4.05
15	7.29
16	5.60
17	2.00
18	2.54
19	2.03
20	6.60
21	3.63
22	2.04
23	4.18
24	2.90

Lot Area Table

Lot #	Acreage
25	2.94
26	2.32
27	2.28
28	2.27
29	3.00
30	3.55
31	2.17
32	2.05
33	2.65
34	3.70
35	2.20
36	3.24
37	2.43
38	2.14
39	2.25
40	4.11
41	4.22
42	2.21
43	2.44
44	2.28
45	2.30
46	2.97
47	2.87
48	2.58

Developer:
Legacy Mountain Estates LLC
John Lewis – Managing Member
3718 Wolf Creek Drive
Eden, Utah 84310
(801) 745-3737

OGDEN VALLEY TOWNSHIP PLANNING COMMISSION

This is to certify that this subdivision plat was duly approved by the Ogden Valley Township Planning Commission on the _____ day of _____, 2021.

Chair, Ogden Valley Township Planning Commission

Title _____ Chair, Weber County Commission

Attest _____

WEBER COUNTY ATTORNEY

I have examined the financial guarantee and other documents associated with this subdivision plat and in my opinion they conform with the County Ordinance applicable thereto and now in force and effect.

Signed this _____ day of _____, 2021.

Signature _____

WEBER COUNTY ENGINEER

I hereby certify that the required public improvement standards and drawings for this subdivision conform with County standards and the amount of the financial guarantee is sufficient for the installation of these improvements.

Signed this _____ day of _____, 2021.

Signature _____

NARRATIVE:

This plat has been prepared at the request of John Lewis, owner and developer of Legacy Mountain Estates, a Planned Residential Unit Development. This property is a 284.43 acre development that is located on the west side of The Chalets at Ski Lake Phase No. 5, 6, and 8. The parcel is bounded by the west line and the north line of Section 23, T6N, R1E, SLB&M. The south line is bounded by the northerly line of Pineview Heights, an unrecorded subdivision, and includes several of these unrecorded lots. The plat also extends to the Old Snow Basin Road at several locations on the south and easterly side of the plat.

The basis of bearing for this plat is S 89°36'57" E between a brass cap found at the Northeast Corner of Section 23, T6N, R1E, SLB&M and the remnant stem of a monument at the North Quarter Corner of Section 24, T6N, R1E, SLB&M. This bearing base has been used throughout the adjacent Ski Lake Developments.

The unrecorded plat of Pineview Heights has been rotated 0°47'56" clockwise from the East Quarter Corner of Section 23, T6N, R1E, SLB&M to match the current bearing base.

All properties adjacent to this subdivision north of Snow Basin Road were initially conveyed by metes and bounds descriptions prepared from unrecorded plat of Pineview Heights, between the East line and West line of said Section 23. Edges of the asphalt paving was used to confirm location of Snow Basin Road, as no monuments were found in Road.

No property corners or occupation lines were found for Branch Subdivision, Mountain Valley Subdivision or Basin View Estates.


NOTES:

- 10.00' wide Public Utility Easements (P.U.E.) each side of Property Line as indicated by dashed lines.
- Slope Easements vary by width as indicated by dashed lines.
- Common Areas may be used as Public Utility Easements.


Legend

- Set Nail & Washer
- Set Rebar & Cap w/ Fencepost
- Set Hub & Tack Monument to be set
- (Rad.) Radial Line
- (N/R) Non-Radial Line
- Fence

Scale: 1" = 400'

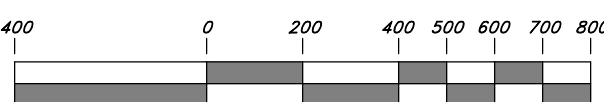

Graphic Scale

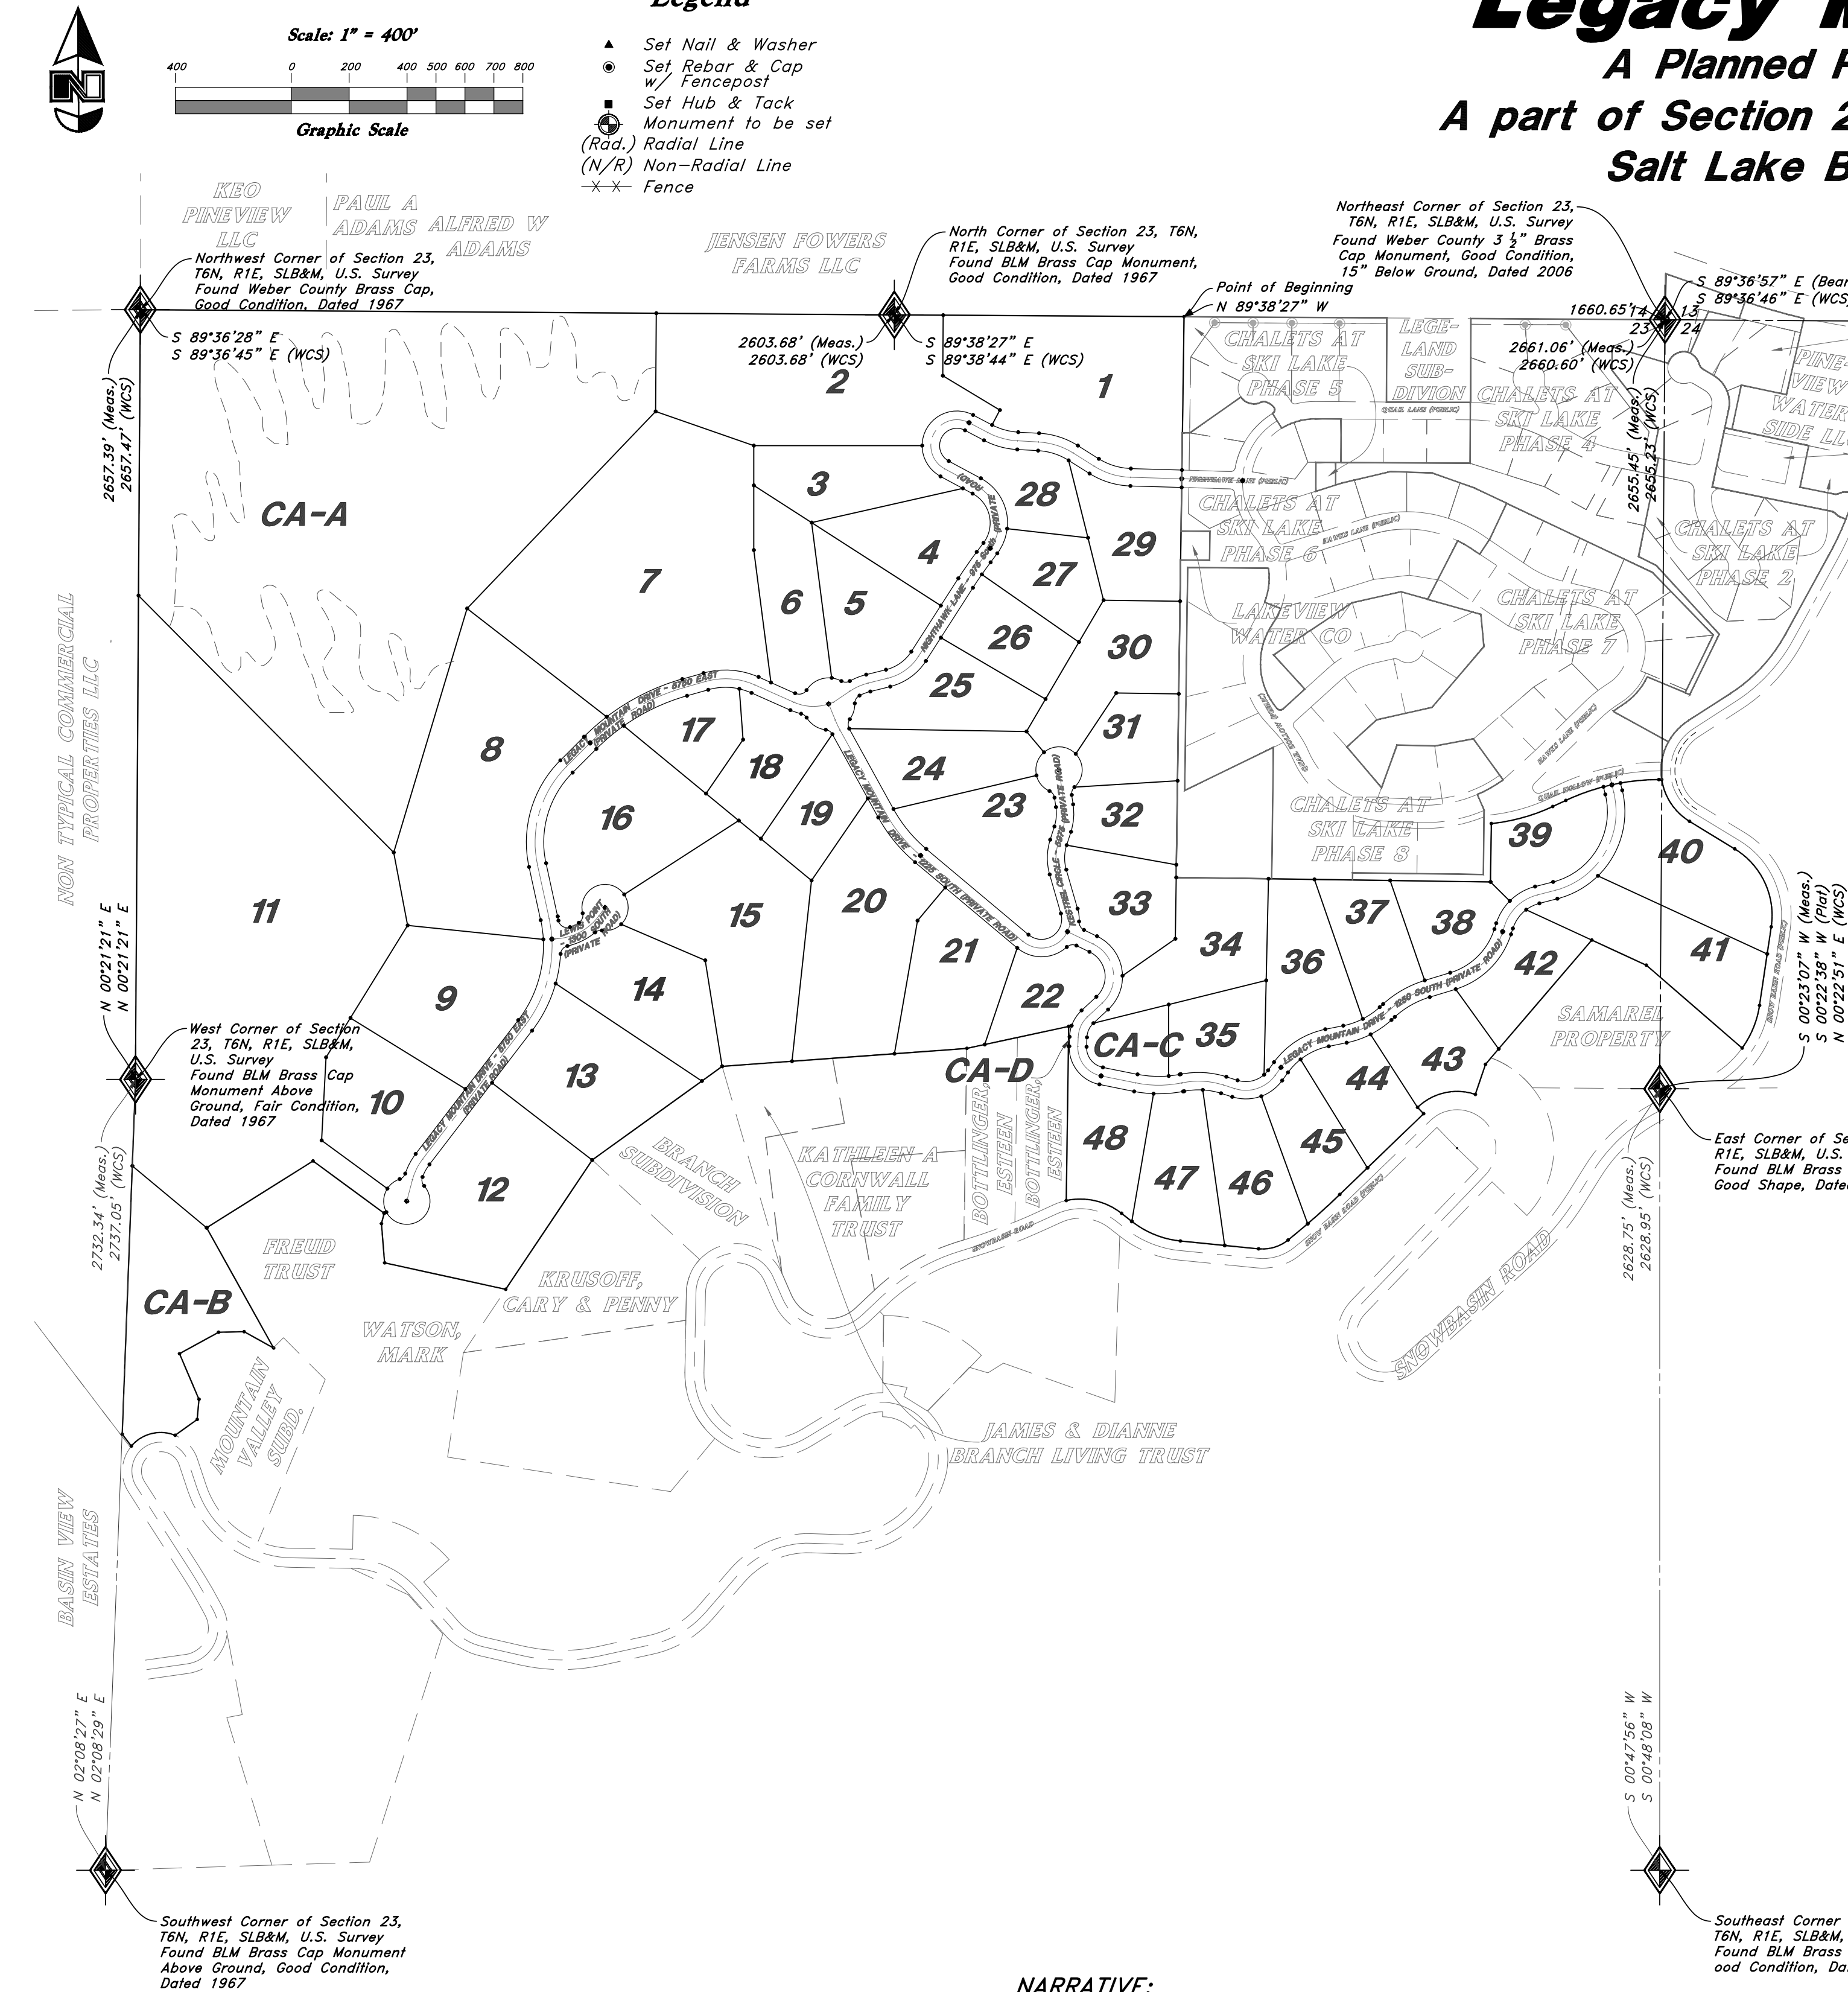

SURVEYOR'S CERTIFICATE

I, Mark E. Babbitt, do hereby certify that I am a Registered Professional Land Surveyor in the State of Utah, and that I hold Certificate No. 166484 in accordance with Title 58 Chapter 22, Professional Engineers and Land Surveyors Licensing Act. I also do hereby certify that Legacy Mountain Estates, a Planned Residential Unit Development in Weber County, Utah has been correctly drawn to the designated scale and is a true and correct representation of the following description of lands included in said subdivision, based on data compiled from records in the Weber County Recorder's Office, and of a survey made on the ground in accordance with Section 17-23-17. Monumented Lot corners have been set as shown on this drawing.

I also certify that all the lots within Legacy Mountain Estates, a Planned Residential Unit Development, meet the frontage and area requirements of the Weber County Zoning Ordinance.

Signed this _____ day of _____, 2021.

166484

License No.

Mark E. Babbitt




5746 SOUTH 1475 EAST OGDEN, UTAH 84403
MAIN (801) 394-4515 S.L.C. (801) 521-0222 FAX (801) 392-7544
WWW.GREATBASINENGINEERING.COM

WEBER COUNTY RECORDER

ENTRY NO. _____ FEE PAID _____
FILED FOR RECORD AND
RECORDED _____, AT
_____ IN BOOK _____ OF OFFICIAL
RECORDS, PAGE _____. RECORDED
FOR _____

WEBER COUNTY RECORDER

BY: _____ DEPUTY

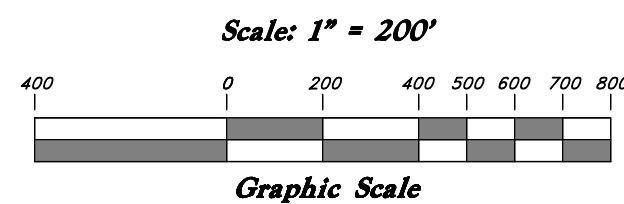

- ▲ Set Nail & Washer
- Set Rebar & Cap
w/ Fencepost
- Set Hub & Tack
Monument to be set
- (Rad.) Radial Line
- (N/R) Non-Radial Line
- X—X— Fence

Northeast Corner of Section 23,
 T6N, R1E, SLB&M, U.S. Survey
 Found Weber County 3 1/2" Brass
 Cap Monument, Good Condition,
 15" Below Ground, Dated 2006

Boundary Line Data					
Line	Bearing	Length	Line	Bearing	Length
L1	N 0°40'23" E	201.52	L17	S 54°13'01" W	552.92
L2	N 65°00'00" E	50.00	L18	S 33°47'56" W	536.88
L3	N 89°45'15" E	9.99	L19	N 77°43'05" W	427.99
L4	S 58°40'37" E	182.75	L20	N 4°40'04" W	135.79
L5	S 8°28'23" W	274.46	L21	N 45°25'56" E	37.37
L6	N 49°09'05" W	437.43	L22	N 53°45'49" W	305.00
L7	N 65°14'45" W	207.36	L23	S 55°17'33" W	433.64
L8	S 40°32'55" W	564.84	L24	S 29°08'04" E	475.00
L9	S 18°38'45" W	109.50	L25	N 48°04'34" W	116.30
L10	S 43°57'55" E	30.00	L26	S 86°37'56" W	88.40
L11	S 46°02'05" W	402.07	L27	S 61°17'56" W	153.79
L12	N 84°17'37" W	271.38	L28	S 23°09'04" E	171.40
L13	N 51°46'15" W	45.29	L29	S 15°12'56" W	69.65
L14	N 0°47'56" E	601.38	L30	S 54°15'56" W	93.69
L15	S 77°47'56" W	360.00	L31	N 37°20'52" W	51.62
L16	S 85°47'56" W	847.02			

Boundary Curve Data					
Curve #	Delta	Radius	Length	Chord Direction	Chord Length
C1	19°03'25"	664.32'	220.96'	N 74°31'42" E	219.94'
C2	24°45'15"	767.46'	331.57'	N 77°22'38" E	329.00'
C3	50°01'27"	205.28'	179.23'	S 33°39'53" E	173.59'
C4	67°09'00"	268.31'	314.46'	S 25°06'07" E	296.77'
C5	27°18'27"	336.64'	160.45'	S 27°02'37" W	158.93'
C6	62°36'40"	196.70'	214.95'	S 77°20'25" W	204.41'
C7	5°12'39"	2617.29'	238.03'	S 48°38'24" W	237.95'
C8	44°27'39"	140.57'	109.08'	S 73°28'33" W	106.36'
C9	32°31'24"	322.23'	182.91'	N 68°01'55" W	180.47'
C10	50°26'57"	229.85'	202.38'	N 76°59'41" W	195.91'
C11	71°42'51"	133.00'	166.47'	S 76°08'45" W	155.81'

East Corner of Section 23, T6N,
R1E, SLB&M, U.S. Survey
Found BLM Brass Cap Monument,
Good Shape. Dated 1966

WEBER
COUNTY RECORDER

ENTRY NO. _____ FEE PAID _____
FILED FOR RECORD AND _____
RECORDED _____, AT _____
_____ IN BOOK _____ OF OFFICIAL
RECORDS, PAGE _____. RECORDED
FOR _____

WEBER COUNTY RECORDER
BY: _____
DEPUTY



GREAT BASIN
ENGINEERING


5746 SOUTH 1475 EAST OGDEN, UTAH 84403
MAIN (801)394-4515 S.L.C (801)521-0222 FAX (801)392-7544
WWW.GREATBASINENGINEERING.COM

Legacy Mountain Estates

A Planned Residential Unit Development
A part of Section 23, Township 6 North, Range 1 East,
Salt Lake Base & Meridian, U.S. Survey



Scale: 1" = 100'

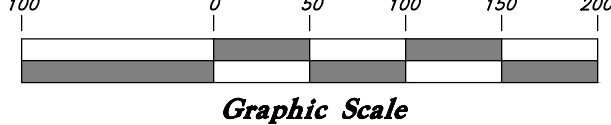

Graphic Scale

S 89°36'28" E

Found Northwest Corner of Section
23, T6N, R1E, SLB&M, U.S. Survey

Legend

- Set Nail & Washer
- Set Rebar & Cap w/ Fencepost
- Set Hub & Tack
- Monument to be set (Rad.) Radial Line (N/R) Non-Radial Line
- Fence

CA-A
47.41 Acres

Easement CL Data			Easement CL Data		
Line	Bearing	Length	Line	Bearing	Length
1-1	N 70°59'39" E	11.06	1-21	S 68°13'56" W	46.98
1-2	N 85°19'54" E	62.44	1-22	S 38°47'28" W	9.20
1-3	S 63°57'26" E	17.07	1-23	S 54°49'08" E	8.54
1-4	S 10°42'10" W	12.34	1-24	N 84°27'44" E	28.41
1-5	S 47°31'57" W	54.20	1-25	S 41°39'18" E	10.85
1-6	S 61°25'01" W	101.17	1-26	S 71°54'38" W	50.77
1-7	S 10°10'26" E	11.74	1-27	S 63°36'48" W	36.05
1-8	N 86°57'25" E	94.13	1-28	S 83°41'43" E	76.97
1-9	N 75°26'36" E	73.73	1-29	S 42°53'15" E	9.34
1-10	S 49°29'28" E	12.71	1-30	S 68°25'40" W	48.89
1-11	S 64°32'17" W	55.54	1-31	S 64°26'03" E	66.55
1-12	S 39°32'13" W	18.71	1-32	N 87°06'07" E	79.65
1-13	S 66°06'21" E	50.53	1-33	N 45°32'37" E	41.07
1-14	N 82°09'12" E	58.71	1-34	N 33°11'51" E	41.13
1-15	N 76°03'55" E	83.42	1-35	N 41°34'27" E	108.17
1-16	S 8°20'45" W	18.03	1-36	N 62°16'45" E	9.31
1-17	S 68°42'20" W	88.31	1-37	S 45°04'27" E	9.84
1-18	S 20°36'53" W	11.91	1-38	S 0°12'48" W	23.89
1-19	N 86°29'23" E	98.81	1-39	S 51°43'25" E	15.65
1-20	S 66°09'16" E	11.30	1-40	N 75°00'05" E	10.77

Easement CL Data		
Line	Bearing	Length
2-15	N 89°30'49" E	180.28
2-14	S 82°35'09" E	59.35
2-13	S 89°49'34" E	171.67
2-12	N 73°57'30" E	74.23
2-11	N 13°57'20" E	38.93
2-10	N 45°06'02" E	63.98
2-9	N 84°02'13" E	36.12
2-8	S 36°17'20" E	103.85
2-7	S 77°43'56" E	97.28
2-6	N 81°49'58" E	114.58
2-5	N 24°53'21" E	51.06
2-4	N 75°53'42" E	26.92
2-3	N 41°43'30" E	51.29
2-2	N 55°56'59" E	84.99
2-1	N 76°34'54" E	50.35

See Sheet 7 of 7 for Centerline & Property Line Tables

2
10.09 Acres
NOTE: LOT 2 HOMEOWNER SHALL BE RESPONSIBLE FOR THEIR OWN DETENTION BASIN. A STORM WATER MAINTENANCE AGREEMENT WILL BE REQUIRED FOR LOT 2.
NOTE: LOT 2 ACCEPTS STORM WATER RUNOFF FROM ADJACENT PRIVATE ROAD.

3
3.07 Acres
NOTE: LOT 4 ACCEPTS STORM WATER RUNOFF FROM ADJACENT PRIVATE ROAD.

NOTE: LOT 3 HOMEOWNER SHALL BE RESPONSIBLE FOR THEIR OWN DETENTION BASIN. A STORM WATER MAINTENANCE AGREEMENT WILL BE REQUIRED FOR LOT 3.

NOTE: LOT 4 ACCEPTS STORM WATER RUNOFF FROM ADJACENT PRIVATE ROAD.

4
2.97 Acres
NOTE: LOT 5 ACCEPTS STORM WATER RUNOFF FROM ADJACENT PRIVATE ROAD.

5
3.08 Acres
NOTE: LOT 5 HOMEOWNER SHALL BE RESPONSIBLE FOR THEIR OWN DETENTION BASIN. A STORM WATER MAINTENANCE AGREEMENT WILL BE REQUIRED FOR LOT 5.

6
3.02 Acres
NOTE: LOT 6 HOMEOWNER SHALL BE RESPONSIBLE FOR THEIR OWN DETENTION BASIN. A STORM WATER MAINTENANCE AGREEMENT WILL BE REQUIRED FOR LOT 6.
NOTE: LOT 6 ACCEPTS STORM WATER RUNOFF FROM ADJACENT PRIVATE ROAD.

7
15.33 Acres
NOTE: LOT 7 HOMEOWNER SHALL BE RESPONSIBLE FOR THEIR OWN DETENTION BASIN. A STORM WATER MAINTENANCE AGREEMENT WILL BE REQUIRED FOR LOT 7.
NOTE: LOT 7 ACCEPTS STORM WATER RUNOFF FROM ADJACENT PRIVATE ROAD.

25
2.94 Acres
NOTE: LOT 25 ACCEPTS STORM WATER RUNOFF FROM ADJACENT PRIVATE ROAD.

24
2.90 Acres

18
2.54 Acres

19
2.03 Acres

17
2.00 Acres

GREAT BASIN ENGINEERING


5746 SOUTH 1475 EAST OGDEN, UTAH 84403
MAIN (801) 394-4511, FAX (801) 392-7544
WWW.GREATBASINENGINEERING.COM

WEBER COUNTY RECORDER

ENTRY NO. _____ FEE PAID _____
RECORDED _____, AT _____
IN BOOK _____ OF OFFICIAL RECORDS, PAGE _____, RECORDED FOR _____

WEBER COUNTY RECORDER

BY: _____ DEPUTY _____

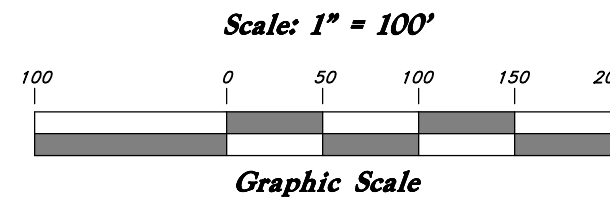


- Legend**
- Set Nail & Washer
 - Set Rebar & Cap w/ Fencepost
 - Set Hub & Tack Monument to be set
 - (Rad.) Radial Line
 - (N/R) Non-Radial Line
 - Fence

Legacy Mountain Estates

A Planned Residential Unit Development

A part of Section 23, Township 6 North, Range 1 East, Salt Lake Base & Meridian, U.S. Survey

Found Northeast Corner of Section 23, T6N, R1E, SL&BM, U.S. Survey

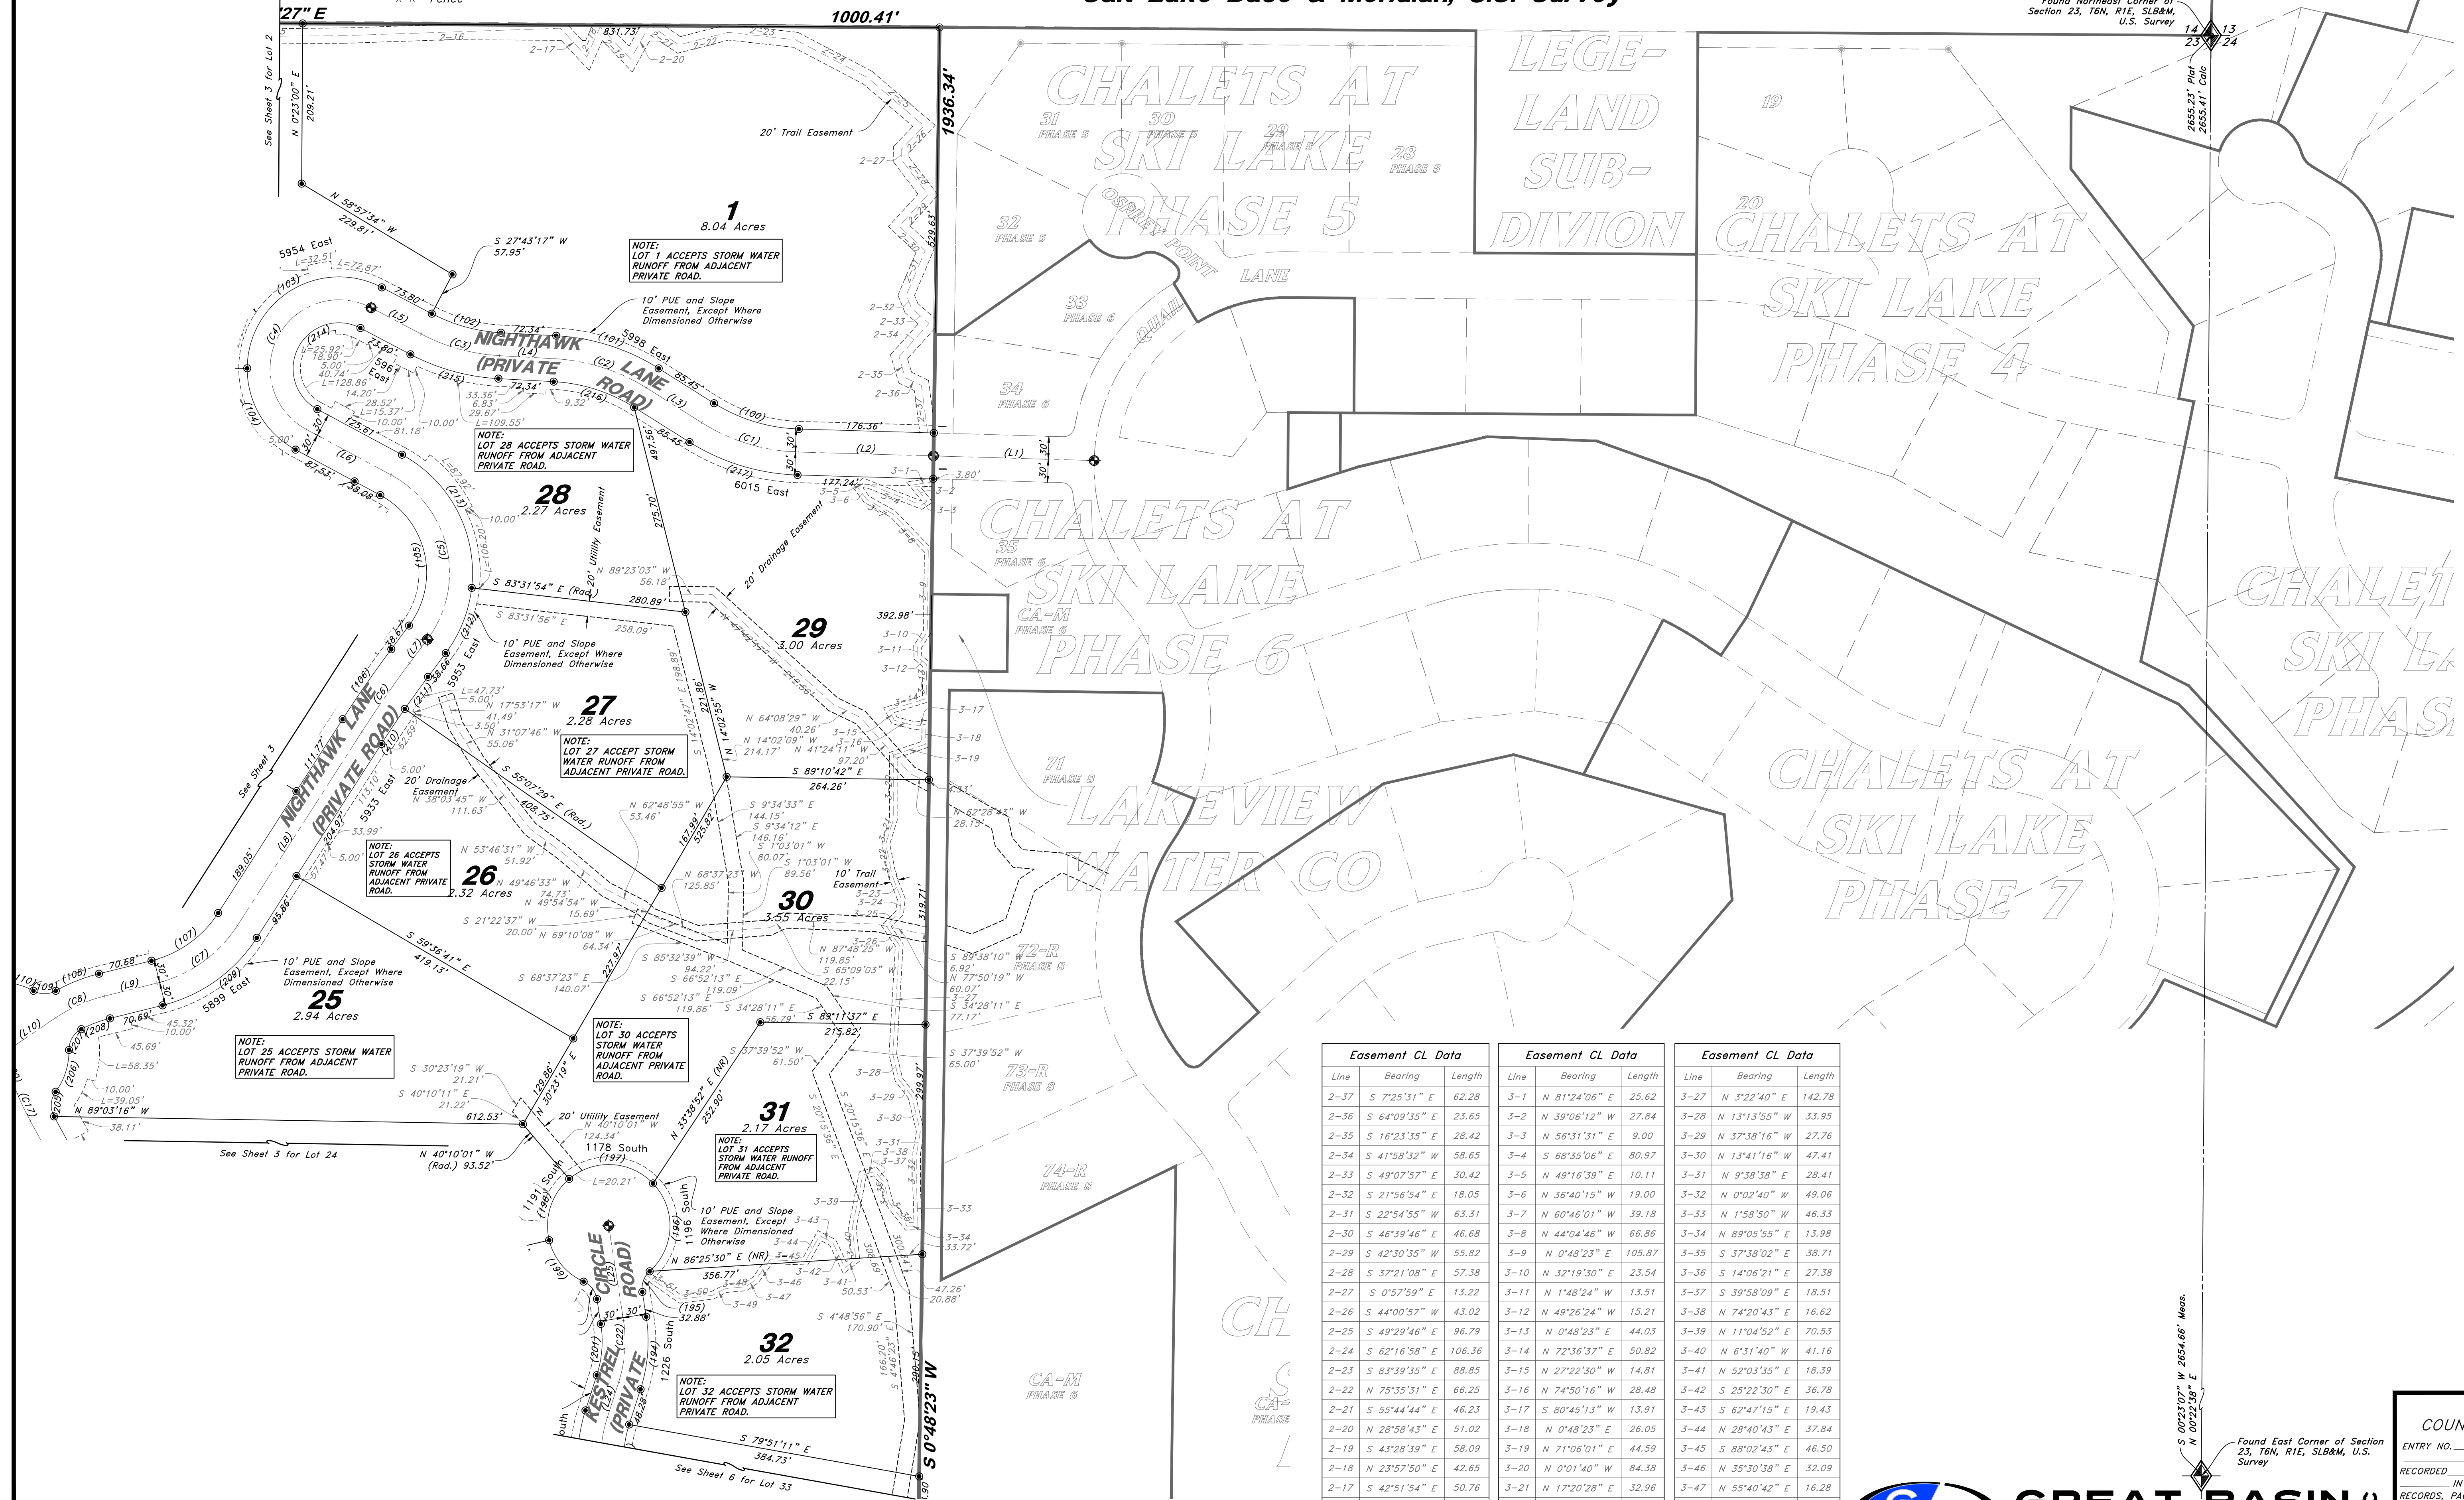

Easement CL Data			Easement CL Data			Easement CL Data			
Line	Bearing	Length	Line	Bearing	Length	Line	Bearing	Length	
2-37	S 7°25'31" E	62.28	3-1	N 81°24'06" E	25.62	3-27	N 3°22'40" E	142.78	
2-36	S 64°09'35" E	23.65	3-2	N 39°06'12" W	27.84	3-28	N 13°13'55" W	33.95	
2-35	S 16°23'35" E	28.42	3-3	N 56°31'31" E	9.00	3-29	N 37°38'16" W	27.76	
2-34	S 41°58'32" W	58.65	3-4	S 68°35'06" E	80.97	3-30	N 13°41'16" W	47.41	
2-33	S 49°07'57" E	30.42	3-5	N 49°16'39" E	10.11	3-31	N 9°38'38" E	28.41	
2-32	S 21°56'54" E	18.05	3-6	N 36°40'15" W	19.00	3-32	N 0°02'40" W	49.06	
2-31	S 22°54'55" W	63.31	3-7	N 60°46'01" W	39.18	3-33	N 1°58'50" W	46.33	
2-30	S 46°39'46" E	46.68	3-8	N 44°04'46" W	66.86	3-34	N 89°05'55" E	13.98	
2-29	S 42°30'35" W	55.82	3-9	N 0°48'23" E	105.87	3-35	S 37°38'02" E	38.71	
2-28	S 37°21'08" E	57.38	3-10	N 32°19'30" E	23.54	3-36	S 14°06'21" E	27.38	
2-27	S 0°57'59" E	13.22	3-11	N 1°48'24" W	13.51	3-37	S 39°58'09" E	18.51	
2-26	S 44°00'57" W	43.02	3-12	N 49°26'24" W	15.21	3-38	N 74°20'43" E	16.62	
2-25	S 49°29'46" E	96.79	3-13	N 0°48'23" E	44.03	3-39	N 11°04'52" E	70.53	
2-24	S 62°16'58" E	106.36	3-14	N 72°36'37" E	50.82	3-40	N 6°31'40" W	41.16	
2-23	S 83°39'35" E	88.85	3-15	N 27°22'30" W	14.81	3-41	N 52°03'35" E	18.39	
2-22	N 75°35'31" E	66.25	3-16	N 74°50'16" W	28.48	3-42	S 25°22'30" E	36.78	
2-21	S 55°44'44" E	46.23	3-17	S 80°45'13" W	13.91	3-43	S 62°47'15" E	19.43	
2-20	N 28°58'43" E	51.02	3-18	N 0°48'23" E	26.05	3-44	N 28°40'43" E	37.84	
2-19	S 43°28'39" E	58.09	3-19	N 71°06'01" E	44.59	3-45	S 88°02'43" E	46.50	
2-18	N 23°57'50" E	42.65	3-20	N 0°01'40" W	84.38	3-46	N 35°30'38" E	32.09	
2-17	S 42°51'54" E	50.76	3-21	N 17°20'28" E	32.96	3-47	N 55°40'42" E	16.28	
2-16	N 88°02'59" E	284.80	3-22	N 11°25'56" W	42.40	3-48	N 84°58'30" E	26.50	
			3-23	N 21°16'13" W	32.72	3-49	N 62°44'10" E	18.88	
			3-24	N 6°50'33" E	17.96	3-50	N 83°03'49" E	42.11	
			3-25	N 45°32'04" E	24.71	3-51	S 54°49'43" E	54.55	
			3-26	N 34°36'39" W	30.05				



GREAT BASIN ENGINEERING

5746 SOUTH 1475 EAST OGDEN, UTAH 84403
MAIN (801)394-4515 S.L.C. (801)521-0222 FAX (801)392-7544
WWW.GREATBASINENGINEERING.COM

WEBER COUNTY RECORDER

ENTRY NO. _____ FEE PAID _____

RECORDED _____, AT _____ OF OFFICIAL RECORDS, PAGE _____, RECORDED FOR _____


WEBER COUNTY RECORDER


BY: _____ DEPUTY

Legacy Mountain Estates

A Planned Residential Unit Development

A part of Section 23, Township 6 North, Range 1 East,
Salt Lake Base & Meridian, U.S. Survey

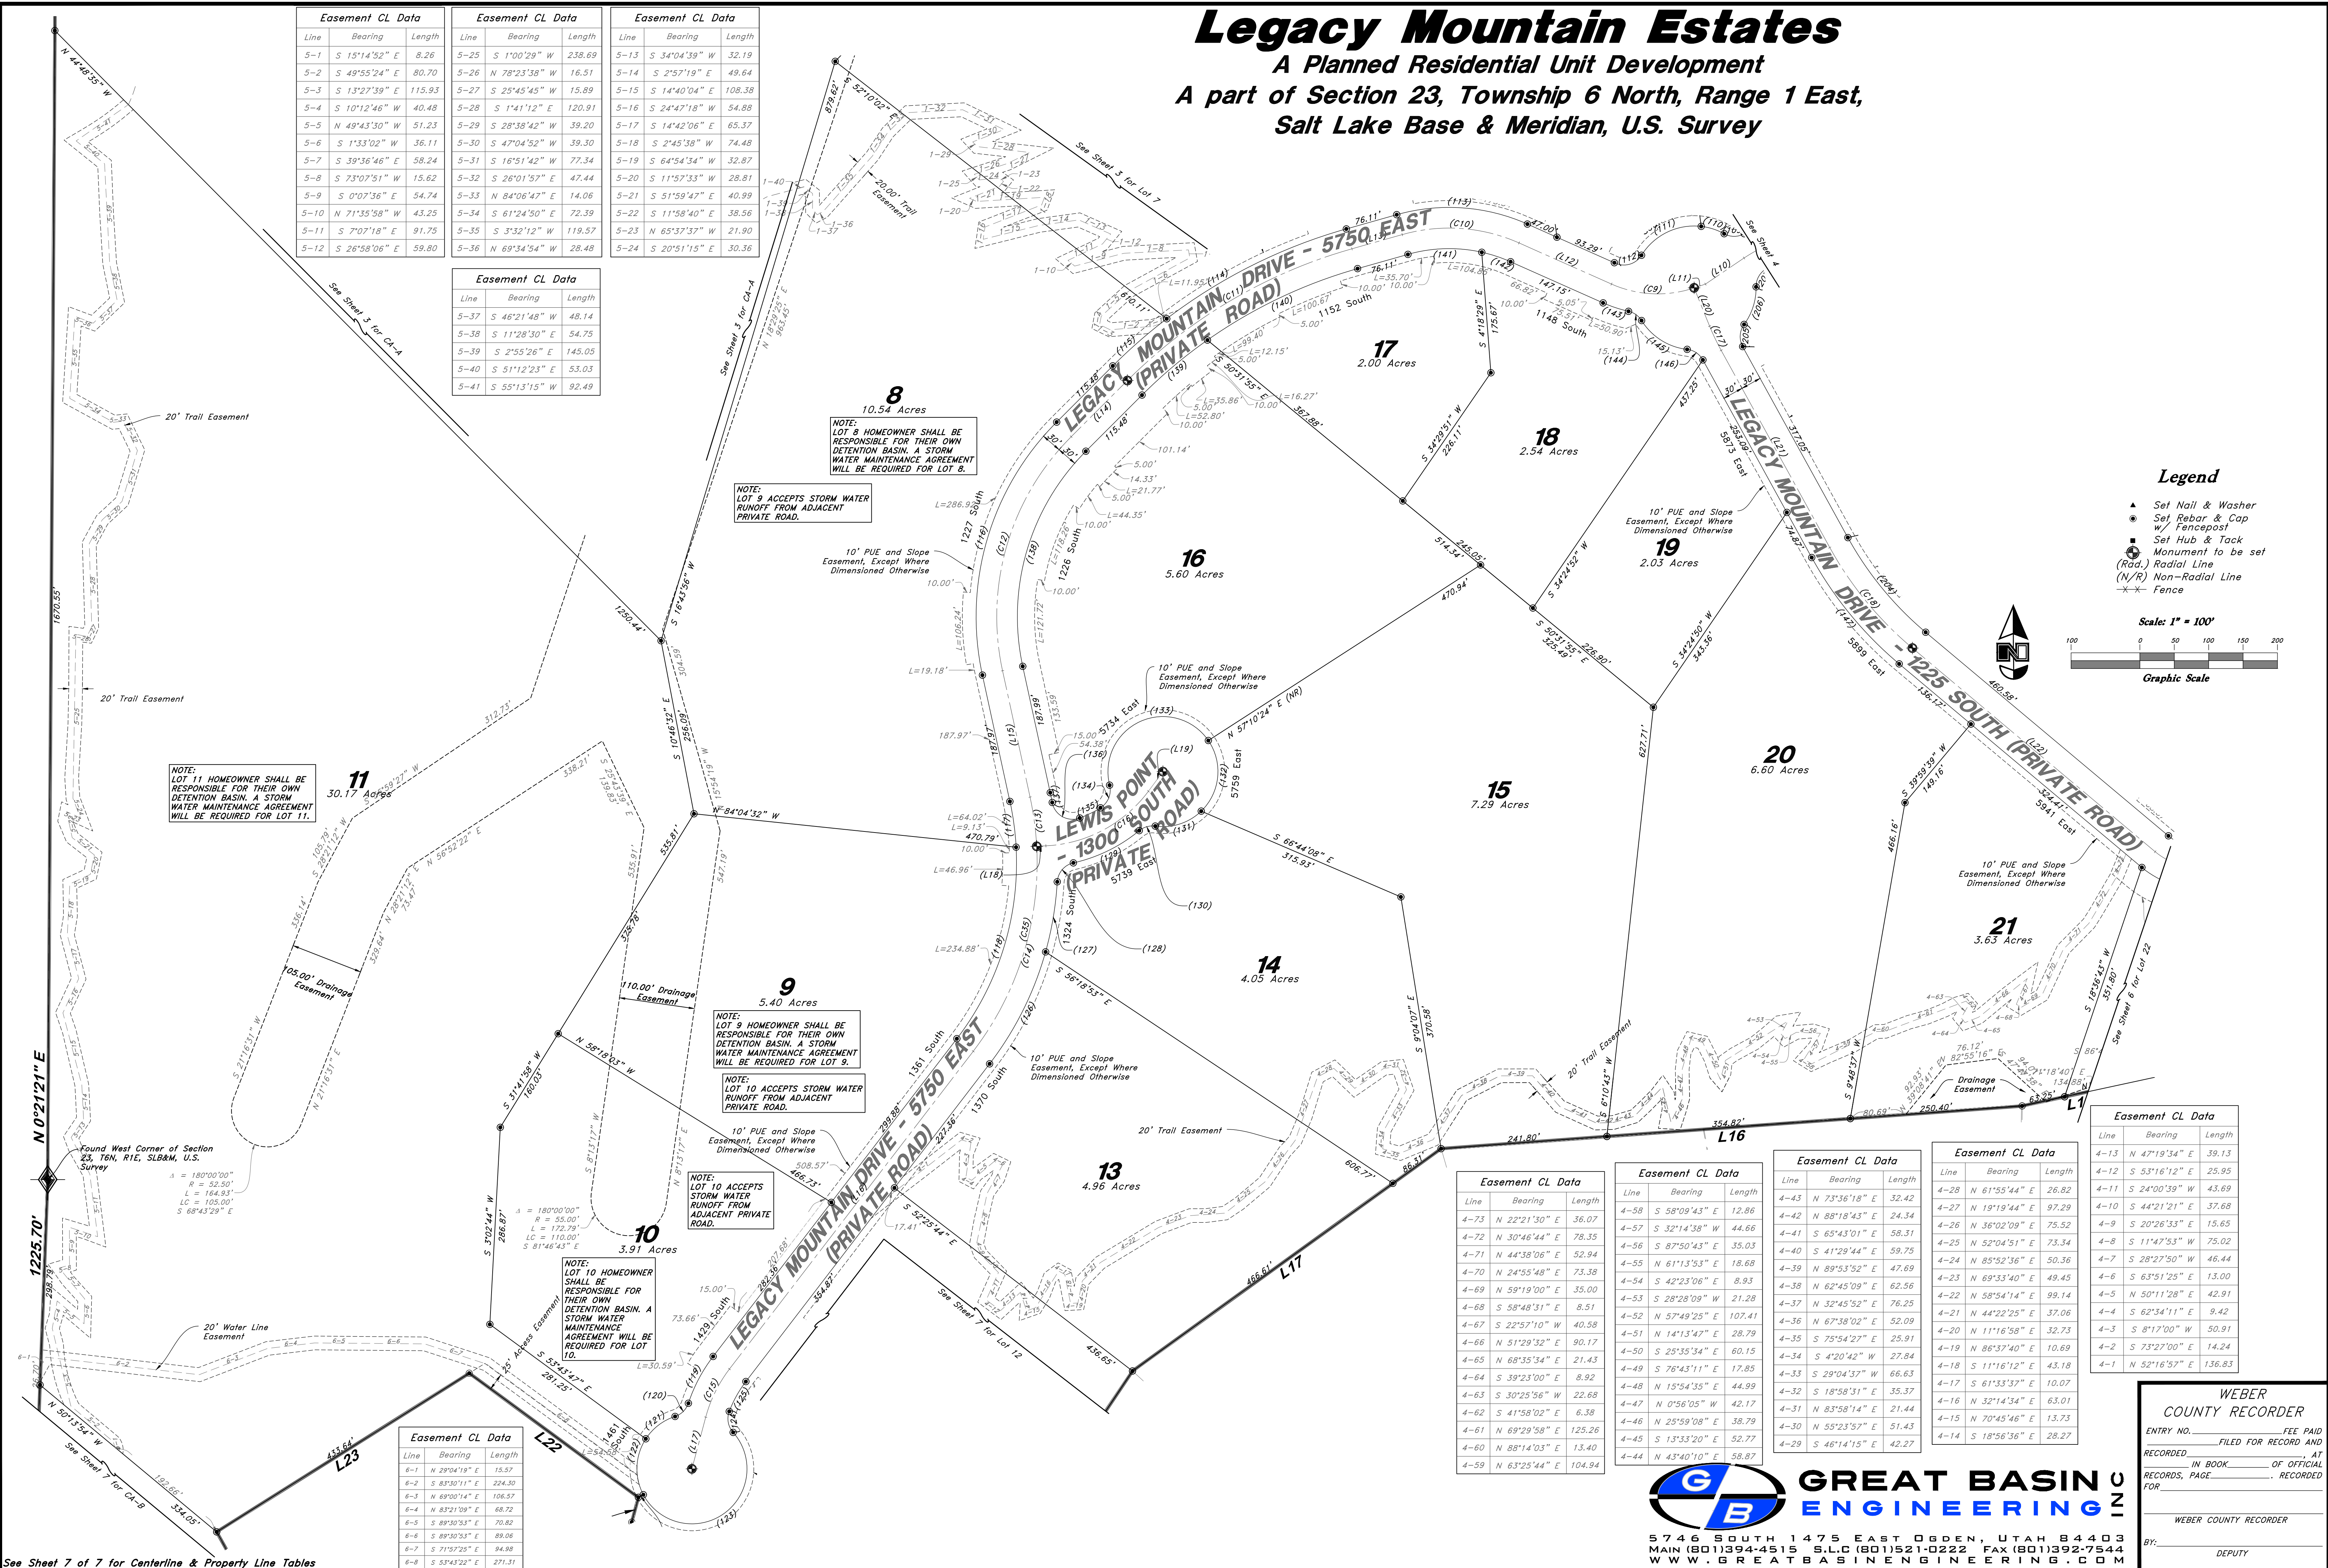


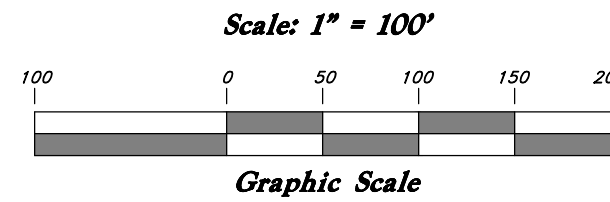


- Legend**
- Set Nail & Washer
 - Set Rebar & Cap w/ Fencepost
 - Set Hub & Tack
 - Monument to be set
 - (Rad.) Radial Line
 - (N/R) Non-Radial Line
 - Fence

Legacy Mountain Estates

A Planned Residential Unit Development

A part of Section 23, Township 6 North, Range 1 East, Salt Lake Base & Meridian, U.S. Survey

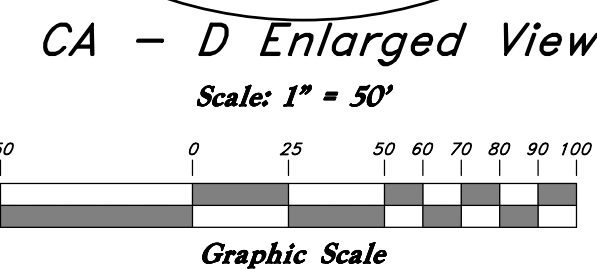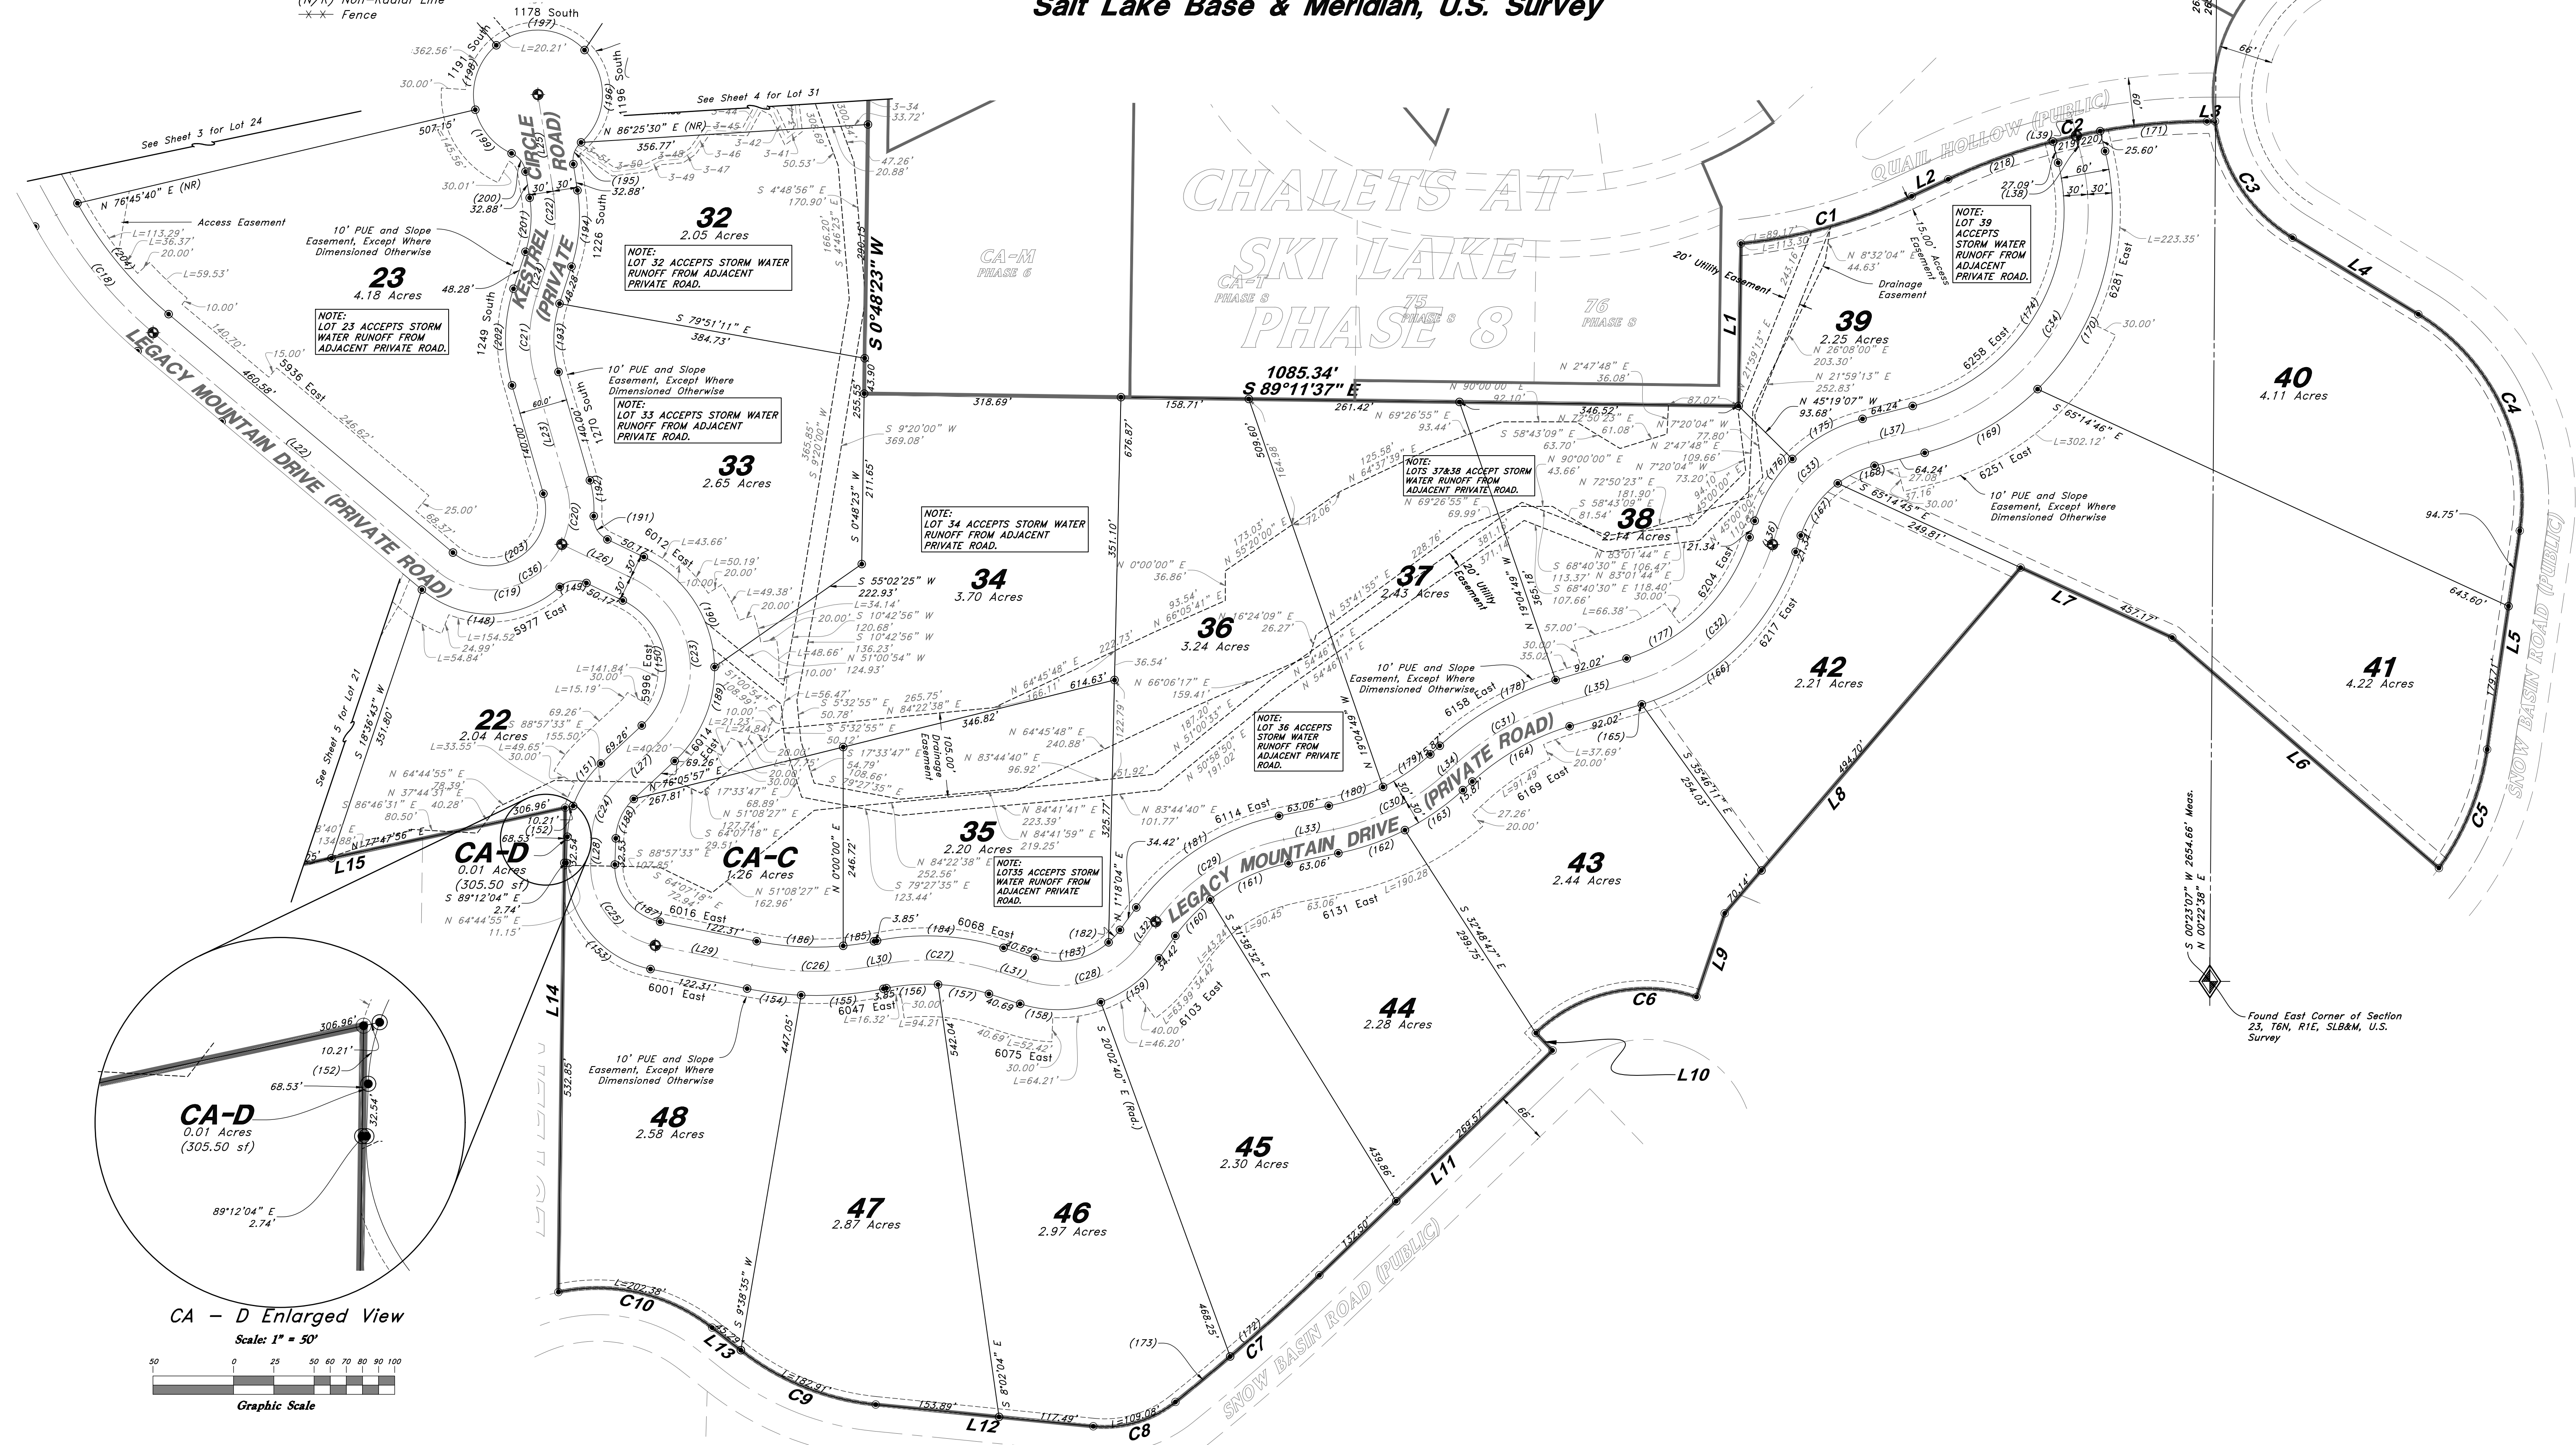

GREAT BASIN ENGINEERING


5746 SOUTH 1475 EAST OGDEN, UTAH 84403
MAIN (801)392-4515 S.L.C. (801)521-0222 FAX (801)392-7544
WWW.GREATBASINENGINEERING.COM

WEBER
COUNTY RECORDER

ENTRY NO. _____ FEE PAID _____
FILED FOR RECORD AND
RECORDED _____, AT
IN BOOK _____ OF OFFICIAL
RECORDS, PAGE _____, RECORDED
FOR _____

WEBER COUNTY RECORDER

BY: _____ DEPUTY

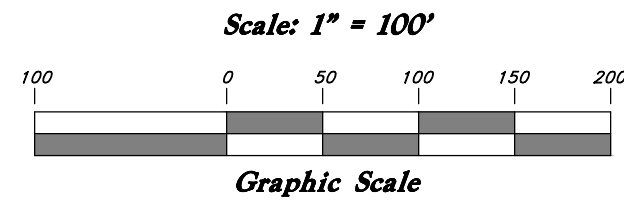

- Legend**
- Set Nail & Washer
 - Set Rebar & Cap w/ Fencepost
 - Set Hub & Tack Monument to be set
 - (Rad.) Radial Line
 - (N/R) Non-Radial Line
 - Fence

Legacy Mountain Estates


A Planned Residential Unit Development

A part of Section 23, Township 6 North, Range 1 East, Salt Lake Base & Meridian, U.S. Survey

Centerline Line Data					
Line	Bearing	Length	Line	Bearing	Length
(L1)	N 88°20'48" W	209.87	(L14)	S 44°59'12" W	115.48
(L2)	N 88°20'48" W	176.80	(L15)	S 12°17'00" E	187.97
(L3)	N 57°49'10" W	85.45	(L16)	S 37°29'20" W	582.23
(L4)	N 86°51'29" W	72.34	(L17)	S 14°59'22" W	77.81
(L5)	N 62°16'44" W	73.80	(L18)	S 86°55'45" W	13.37
(L6)	S 61°45'06" E	125.61	(L19)	N 36°23'21" E	35.42
(L7)	S 36°53'05" W	38.66	(L20)	S 22°03'55" E	60.00
(L8)	S 32°43'18" W	300.83	(L21)	N 28°50'35" W	327.29
(L9)	S 76°04'12" W	70.68	(L22)	N 50°00'21" W	460.58
(L10)	S 55°57'52" W	67.78	(L23)	S 16°08'26" E	140.00
(L11)	N 71°19'14" E	17.34	(L24)	S 17°52'29" W	48.28
(L12)	N 66°00'37" W	147.15	(L25)	S 8°55'03" E	125.07
(L13)	S 74°12'49" W	76.11	(L26)	S 64°18'34" E	98.49

Centerline Curve Data					
Curve #	Delta	Radius	Length	Chord Direction	Chord Length
(C1)	30°31'38"	250.00'	133.20'	N 73°04'59" W	131.63'
(C2)	29°02'19"	250.00'	126.70'	N 72°20'19" W	125.35'
(C3)	24°34'45"	250.00'	107.25'	N 74°34'06" W	106.43'
(C4)	179°28'22"	90.00'	281.92'	S 27°59'05" W	180.00'
(C5)	98°38'11"	145.00'	249.62'	S 12°26'01" E	219.92'
(C6)	4°09'52"	1500.00'	109.02'	S 34°48'16" W	109.00'
(C7)	43°20'55"	175.00'	132.40'	S 54°23'45" W	129.27'
(C8)	20°06'23"	200.00'	70.18'	S 66°00'59" W	69.82'
(C9)	42°39'54"	165.32'	123.10'	N 87°20'38" W	120.28'
(C10)	39°46'31"	250.00'	173.55'	N 85°53'56" W	170.09'
(C11)	29°13'37"	750.00'	382.58'	S 59°35'59" W	378.44'
(C12)	57°16'09"	370.00'	369.83'	S 16°21'06" W	354.62'
(C13)	9°12'50"	450.00'	72.36'	S 74°03'36" E	72.29'
(C14)	40°33'34"	450.00'	318.55'	S 17°12'36" W	311.94'
(C15)	22°29'59"	200.00'	78.54'	S 26°14'18" W	78.04'
(C16)	50°28'06"	198.10'	174.50'	S 61°57'56" W	168.91'
(C17)	6°46'44"	330.29'	39.08'	N 25°27'11" W	39.05'
(C18)	21°09'45"	515.00'	190.22'	N 39°25'29" W	189.14'

Property Line Curve Data									
Curve #	Delta	Radius	Length	Chord Direction	Chord Length	Curve #	Delta	Radius	Length
(100)	30°31'38"	220.00'	117.22'	S 73°04'59" E	115.83'	(141)	28°15'40"	220.00'	108.51'
(101)	29°02'20"	280.00'	141.91'	S 72°20'19" E	140.40'	(142)	11°30'51"	220.00'	44.21'
(102)	24°34'46"	220.00'	94.38'	S 74°34'06" E	93.65'	(143)	11°25'42"	195.32'	38.96'
(103)	117°25'33"	120.00'	245.94'	S 58°59'36" W	205.10'	(144)	45°35'50"	30.00'	23.87'
(104)	62°01'02"	120.00'	129.89'	S 30°43'41" W	123.64'	(145)	51°40'17"	90.00'	81.17'
(105)	98°38'15"	115.00'	197.98'	N 12°26'01" W	174.42'	(146)	54°40'18"	30.00'	28.63'
(106)	4°09'52"	1530.00'	111.20'	N 34°48'14" E	111.18'	(147)	21°09'45"	545.00'	201.30'
(107)	43°20'54"	145.00'	109.70'	N 54°23'45" E	107.11'	(148)	82°16'46"	130.00'	186.69'
(108)	15°09'11"	230.00'	60.83'	N 68°29'37" E	60.65'	(149)	67°58'32"	30.00'	35.59'
(109)	58°04'09"	30.00'	30.40'	N 89°57'06" E	29.12'	(150)	111°26'00"	95.00'	184.76'
(110)	22°26'04"	90.00'	35.24'	S 72°12'56" E	35.02'	(151)	28°00'26"	130.00'	63.55'
(111)	64°47'35"	90.00'	101.78'	N 64°10'15" E	96.44'	(152)	17°11'10"	130.00'	38.99'
(112)	82°11'39"	30.00'	43.04'	N 72°50'42" E	39.44'	(153)	80°30'50"	130.00'	182.68'
(113)	39°46'31"	280.00'	194.38'	S 85°53'53" E	190.50'	(154)	9°00'54"	430.00'	67.66'
(114)	21°34'20"	780.00'	293.68'	N 63°25'38" E	291.94'	(155)	13°40'10"	430.00'	102.59'
(115)	7°39'15"	780.00'	104.20'	N 48°48'51" E	104.12'	(156)	14°27'39"	255.00'	64.36'
(116)	57°16'13"	400.00'	399.82'	N 16°21'07" E	383.39'	(157)	14°27'39"	255.00'	64.36'
(117)	9°10'12"	420.00'	67.22'	N 7°41'54" W	67.15'	(158)	37°41'53"	155.00'	101.98'
(118)	40°36'09"	420.00'	297.63'	N 17°11'16" E	291.44'	(159)	33°55'32"	155.00'	91.78'
(119)	19°16'12"	230.00'	77.36'	N 27°51'14" E	76.99'	(160)	15°38'08"	230.00'	62.77'
(120)	53°58'14"	30.00'	28.26'	N 45°12'16" E	27.22'	(161)	26°55'10"	230.00'	108.06'
(121)	39°04'36"	80.00'	54.56'	N 52°39'04" E	53.51'	(162)	15°27'26"	325.00'	87.68'
(122)	61°08'00"	80.00'	85.36'	N 2°32'46" E	81.37'	(163)	15°27'21"	325.00'	87.67'
(123)	193°30'06"	80.00'	270.18'	N 55°13'42" E	158.89'	(164)	25°28'23"	315.00'	140.05'
(124)	62°13'18"	30.00'	32.58'	S 10°24'42" E	31.00'	(165)	0°18'16"	290.00'	1.54'
(125)	16°47'27"	170.00'	49.82'	S 29°05'37" W	49.64'	(166)	55°14'07"	290.00'	279.57'
(126)	21°50'54"	480.00'	183.04'	N 26°33'53" E	181.93'	(167)	35°31'54"	130.00'	80.61'
(127)	12°21'13"	480.00'	103.49'	N 9°27'49" E	103.29'	(168)	22°27'50"	130.00'	50.97'
(128)	74°09'16"	30.00'	38.83'	S 40°21'48" W	36.17'	(169)	30°04'00"	310.00'	162.68'
(129)	27°01'57"	228.10'	107.61'	S 63°55'27" W	106.62'	(170)	59°22'55"	310.00'	321.29'
(130)	47°35'02"	30.00'	24.91'	S 74°12'00" W	24.20'	(171)	9°56'48"	767.46'	133.23'
(131)	52°04'50"	80.00'	72.72'	S 71°57'04" W	70.24'	(172)	3°16'43"	2617.29'	149.77'
(132)	80°17'49"	80.00'	112.12'	S 5°45'45" W	103.16'	(173)	1°55'56"	2617.29'	88.26'
(133)	159°54'14"	80.00'	223.27'	N 65°39'43" E	157.55'	(174)	89°26'55"	390.29'	30°52'17" E
(134)	72°17'17"	30.00'	37.85'	N 21°51'13" E	35.39'	(175)	30°37'54"	190.00'	101.58'
(135)	11°30'27"	168.10'	33.76'	N 63°45'03" E	33.70'	(176)	27°21'30"	190.00'	90.72'
(136)	99°57'05"	30.00'	52.33'	S 60°31'13" E	45.95'	(177)	55°32'23"	230.00'	222.95'
(137)	1°44'17"	480.00'	14.56'	S 11°24'47" E	14.56'	(178)	25°28'23"	375.00'	166.72'
(138)	57°16'13"	340.00'	339.85'	S 16°21'07" W	325.88'	(179)	15°27'23"	265.00'	71.49'
(139)	9°54'03"	720.00'	124.42'	S 49°56'15" W	124.26'	(180)	15°27'23"	265.00'	71.49'
(140)	19°19'33"	720.00'	242.86'	S 64°33'02" W	241.71'	(181)	42°33'18"	290.00'	215.39'

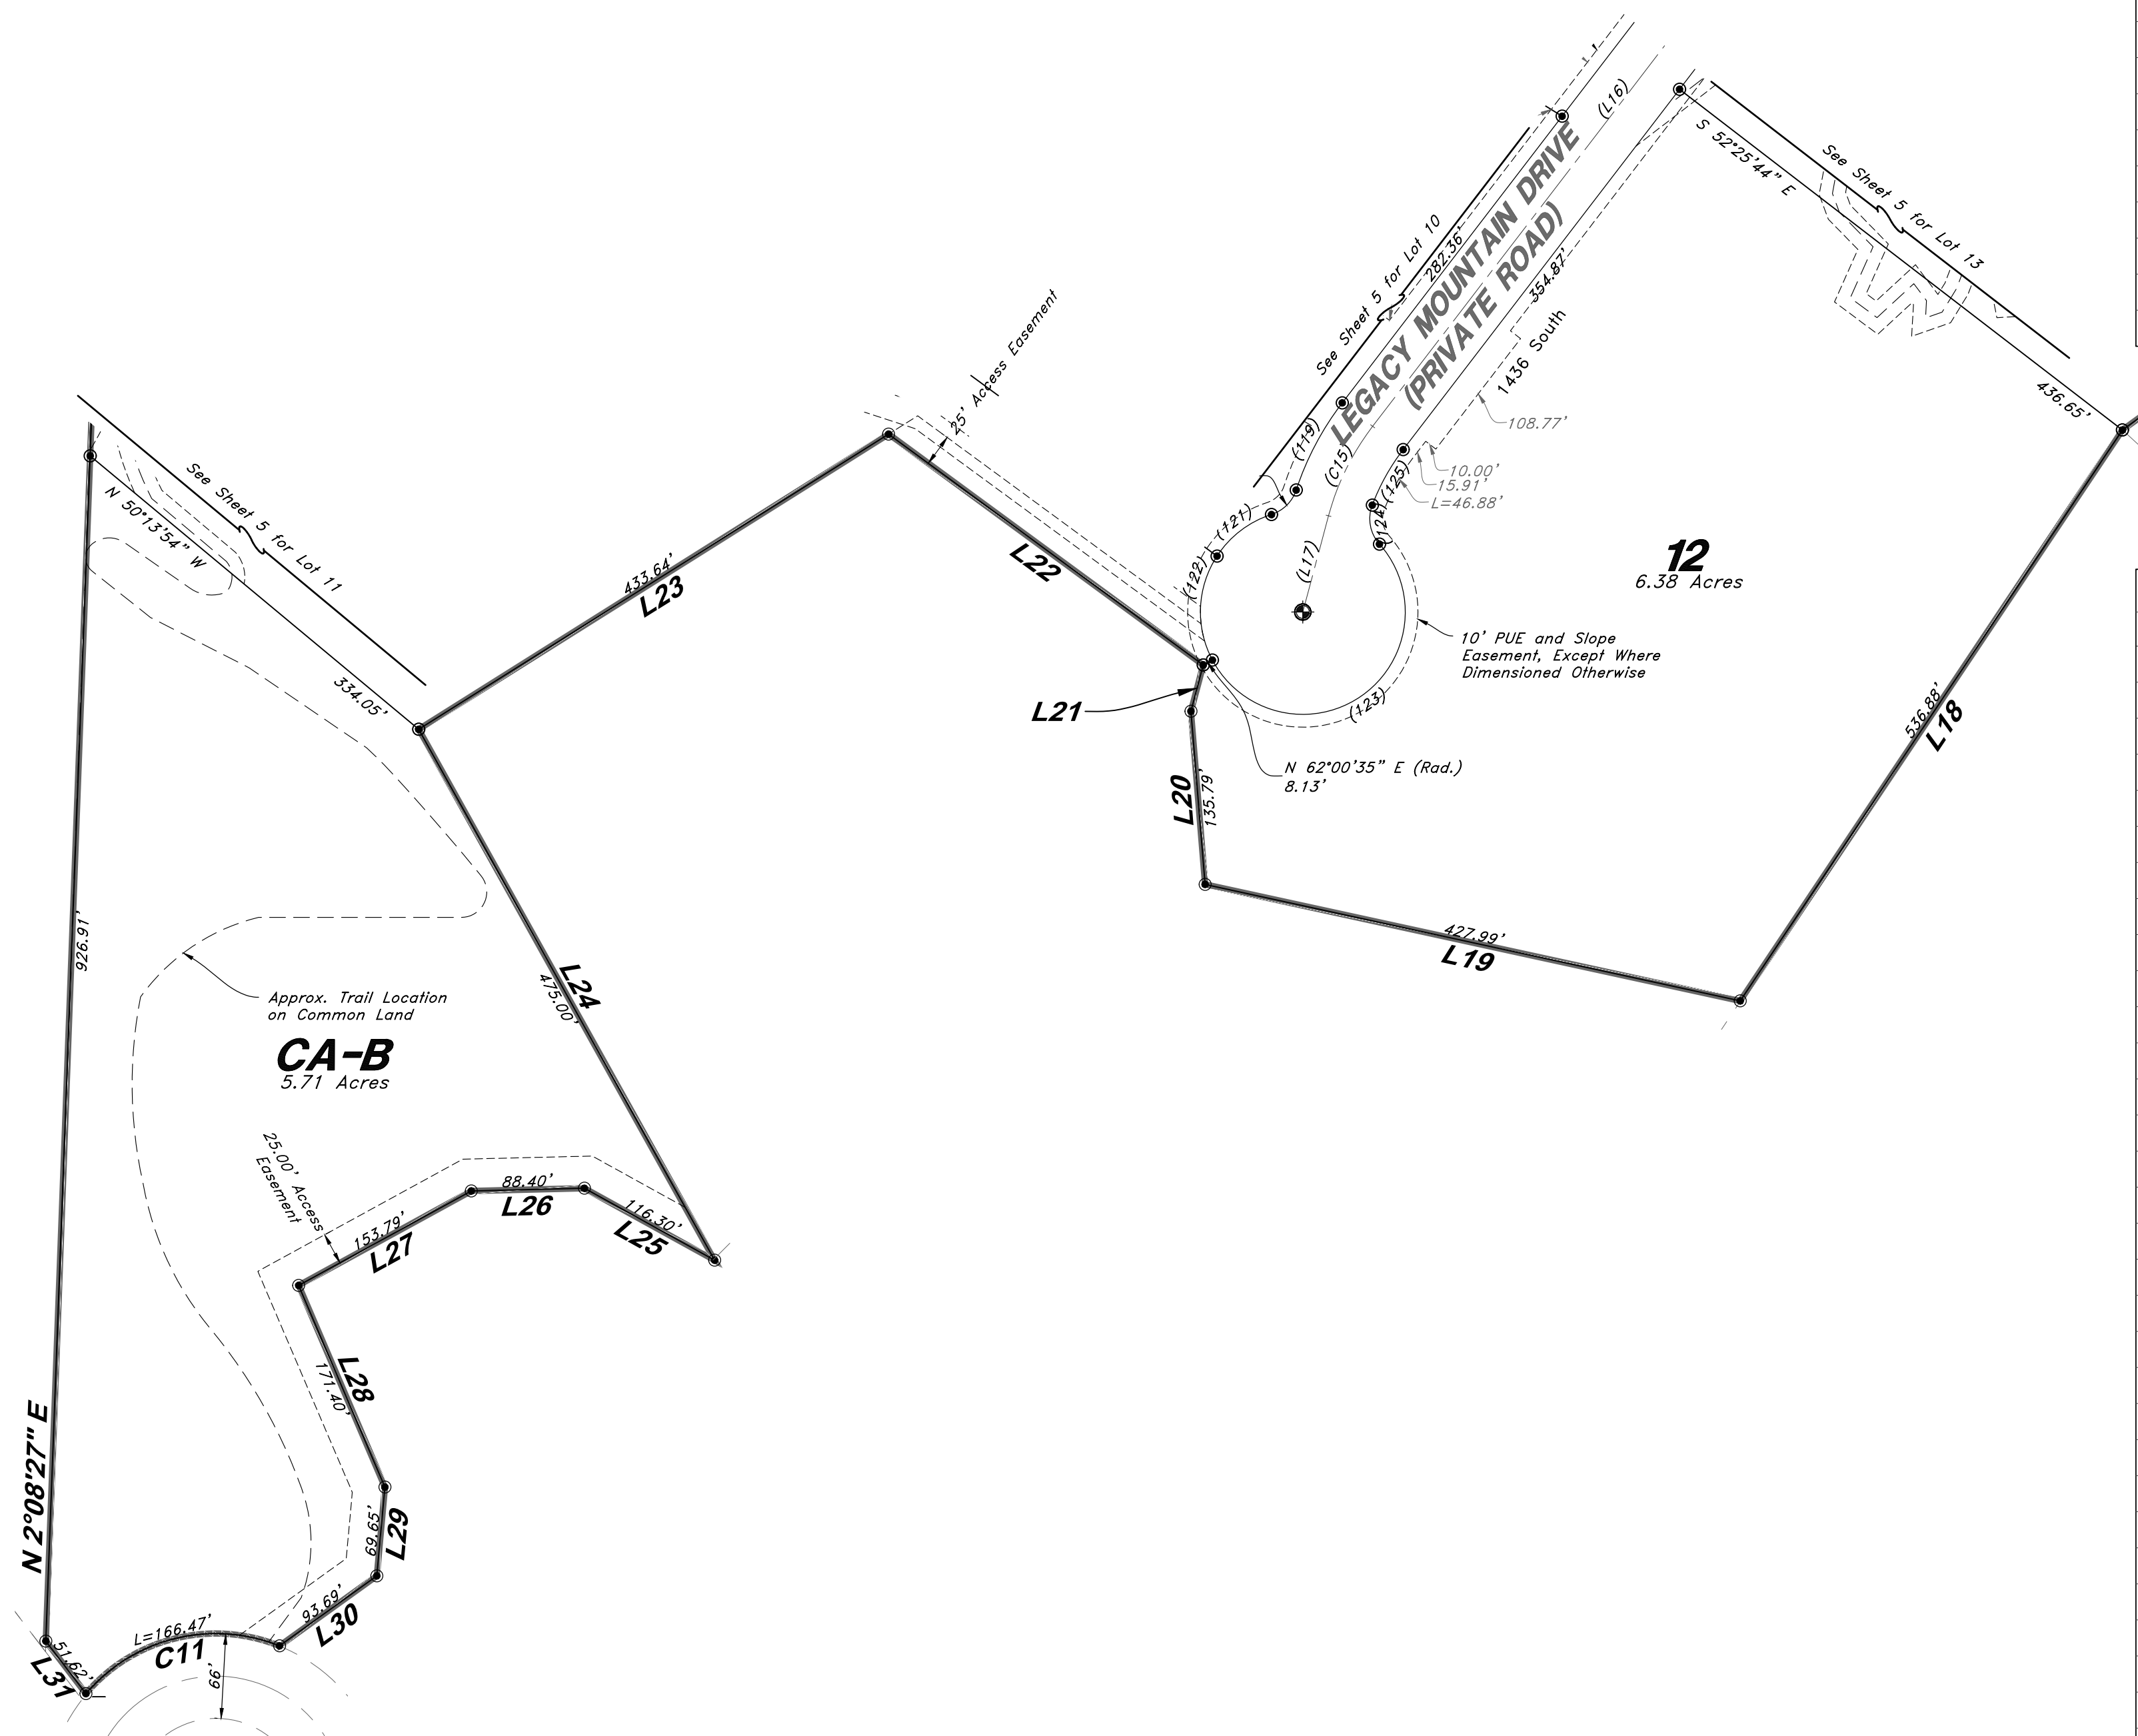

GREAT BASIN
ENGINEERING

5746 SOUTH 1475 EAST OGDEN, UTAH 84403
MAIN (801) 394-4511 FAX (801) 392-7544
WWW.GREATBASINENGINEERING.COM

WEBER
COUNTY RECORDER

ENTRY NO. _____ FEE PAID
_____ FILED FOR RECORD AND
RECORDED _____, AT
_____ IN BOOK _____ OF OFFICIAL
RECORDS, PAGE _____, RECORDED
FOR _____

WEBER COUNTY RECORDER

BY: _____
DEPUTY