


- SITE PLAN LEGEND**
- EX BUILDING
 - EX DIRT ROAD
 - EX FIBER OPTIC BOX
 - EX ELECTRICAL UTILITY
 - EX UTILITY MAN-HOLE
 - EX FIRE HYDRANT
 - EX SNOWMAKING STRUCTURE
 - EX STORM CATCH BASIN
 - EX SANITARY SEWER LINE
 - EX EDGE OF ASPHALT
 - EX SANITARY SEWER LINE
 - EX STORM DRAIN LINE
 - EX CULINARY WATERLINE
 - EX SNOWMAKING WATERLINE
 - EX OVERHEAD POWER
 - EX UNDERGROUND POWER
 - EX FIBER OPTIC
 - EXISTING TREE LINE
 - PROP BUILDING AND DECK
 - PROP GRAVEL ROAD
 - PROP FIRE HYDRANT
 - PROP WATER VALVE
 - PROP CULINARY WATERLINE
 - PROP FIBER OPTIC
 - PROP SANITARY SEWER
 - PROP SEWER MANHOLE/LIFT STATION

- SITE PLAN KEYED NOTES**
- ① DIRT ROAD PER DETAIL ACP101
 - ② MATCH EXISTING DIRT ROAD ELEVATION
 - ③ MUTCD R8-3 "NO PARKING" SIGN
 - ④ "PARALLEL PARKING ONLY" SIGN

- SHEET NOTES**
1. THE ENGINEER HAS MADE A PRELIMINARY EFFORT TO LOCATE EXISTING UTILITY LINES FROM RECORDS PROVIDED BY OTHERS' AND EVIDENCE IN THE FIELD.
 *STANTEC (2010, NOVEMBER 16) SNOWBASIN SHQ AREA AS-BUILT DRAWINGS, WASTEWATER FACILITIES MASTER PLAN - PHASE I (PROJECT NUMBER 86200191) (CONSTRUCTION DRAWING).
 *STANTEC (2009, JUNE 19) SNOWBASIN RESORT - INFRASTRUCTURE MASTER PLAN.
[HTTP://WWW.CO.WEBER.UT.US/MED/WWMM/IMAGES/56/EX-HBI_1_STANTEC_MASTER_PLAN_20090619.PDF](http://www.co.weber.ut.us/med/wwmm/images/56/EX-HBI_1_STANTEC_MASTER_PLAN_20090619.PDF)
 2. ROADWAY CONSTRUCTION SHALL COMPLY WITH WEBER COUNTY STANDARDS AND SPECIFICATIONS.

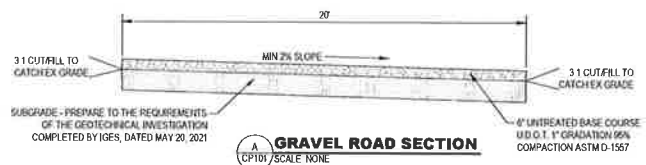

File Path: P:\2021\178\Infrastructure\glamping\dwg\CP101.dwg Date: 05/20/21 4:46pm

CRS ENGINEERS
 Answers to Infrastructure®
 4245 S Riverbend Rd. Ste 200 | Salt Lake City, UT 84123 | P. 801.355.5555 | www.crsengineers.com

CRS ENGINEERS
 Answers to Infrastructure®
 4245 S Riverbend Rd. Ste 200 | Salt Lake City, UT 84123 | P. 801.355.5555 | www.crsengineers.com

SNOWBASIN RESORT
 SNOWBASIN GLAMPING DESIGN
 SITE PLAN

3525 SNOWBASIN ROAD
 HUNTSVILLE, UT 84317

2021-0176

5 10

CP101