


File Path: P:\2021\178 snowbasin-glamping design\dwg\CG101.dwg Oct 05, 2021 - 1:06pm

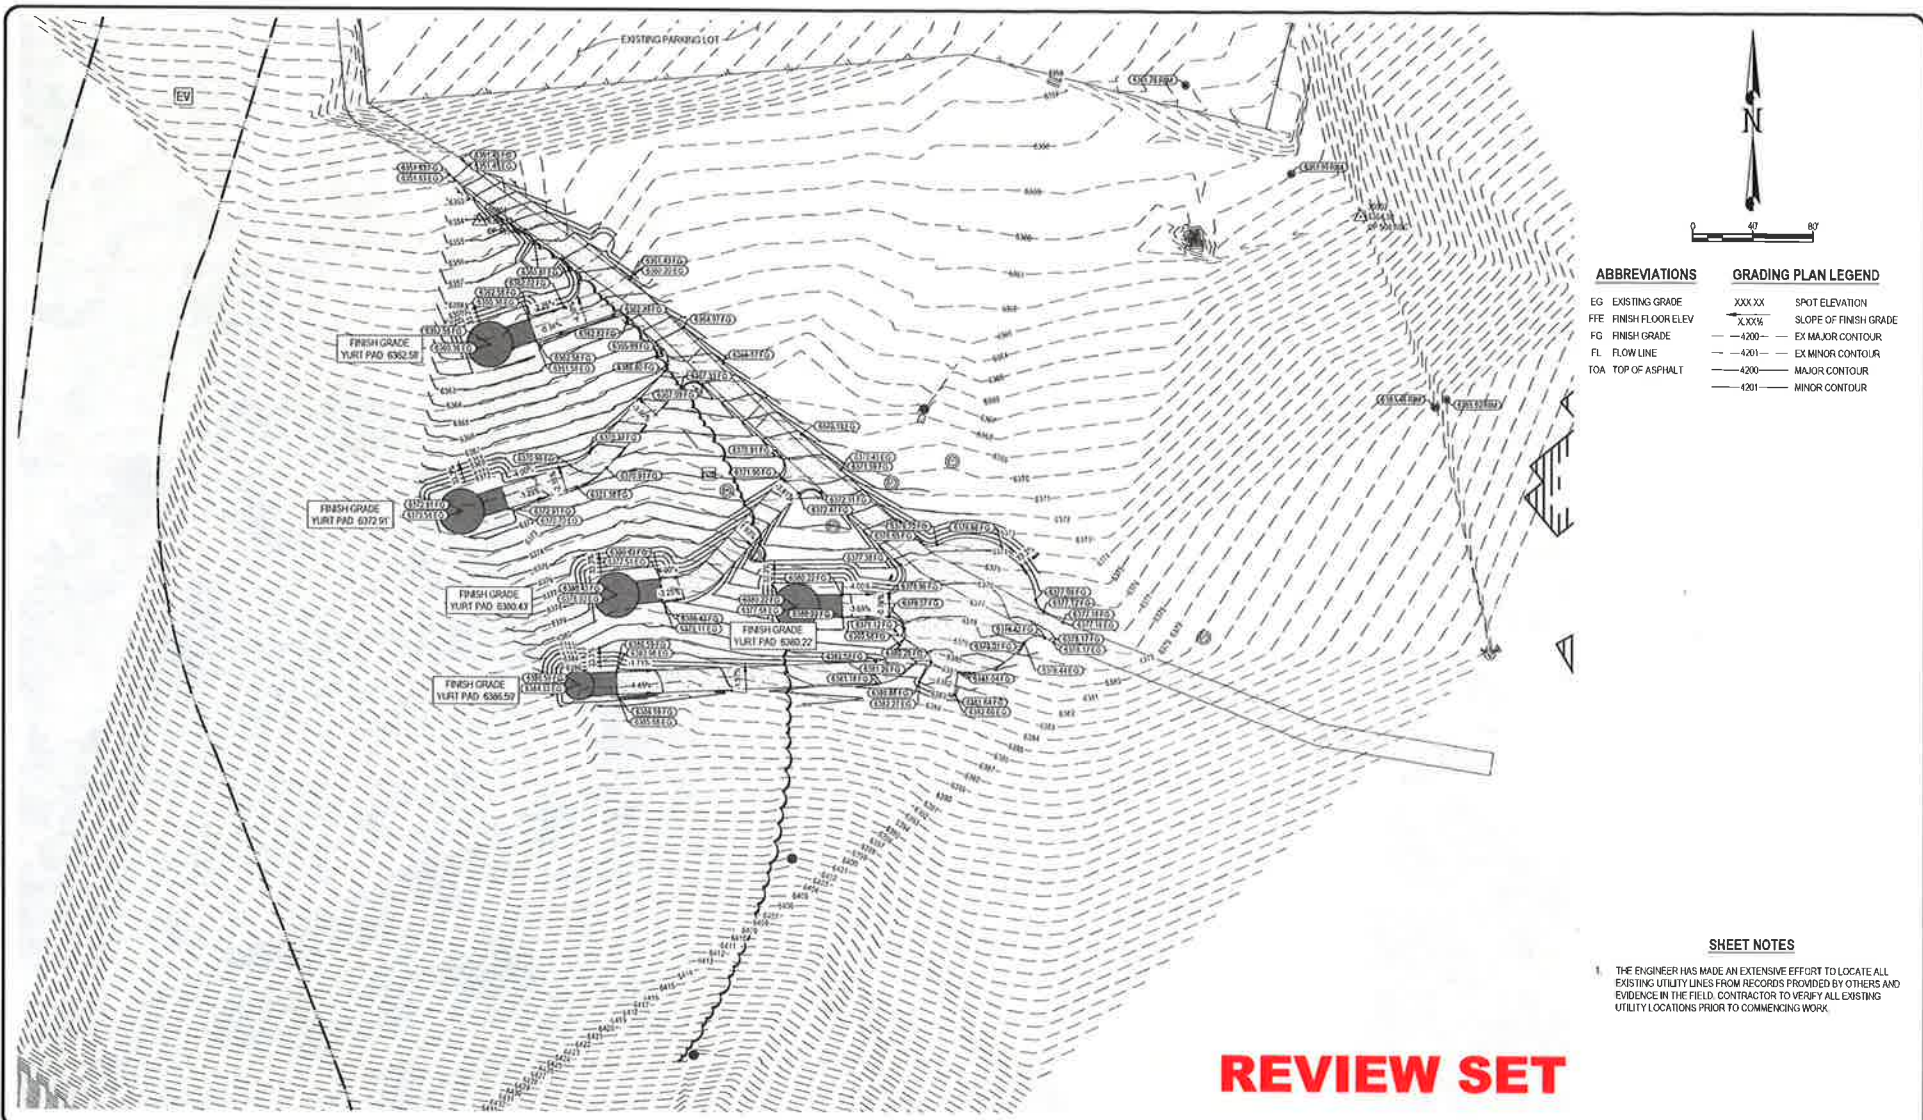

ABBREVIATIONS		GRADING PLAN LEGEND	
EG	EXISTING GRADE	XXXX.XX	SPOT ELEVATION
FTE	FINISH FLOOR ELEV.	XXXX%	SLOPE OF FINISH GRADE
FG	FINISH GRADE	— 4200 —	EX MAJOR CONTOUR
FL	FLOW LINE	— 4201 —	EX MINOR CONTOUR
TOA	TOP OF ASPHALT	— 4200 —	MAJOR CONTOUR
		— 4201 —	MINOR CONTOUR

SHEET NOTES

1. THE ENGINEER HAS MADE AN EXTENSIVE EFFORT TO LOCATE ALL EXISTING UTILITY LINES FROM RECORDS PROVIDED BY OTHERS AND EVIDENCE IN THE FIELD. CONTRACTOR TO VERIFY ALL EXISTING UTILITY LOCATIONS PRIOR TO COMMENCING WORK.

REVIEW SET

IF THE ABOVE SCALE AND ELEVATIONS ARE NOT SHOWN, THE CONTRACTOR SHALL VERIFY THE ACCURACY OF THE INFORMATION PROVIDED IN THIS DRAWING FOR THEIR PROJECTS. DIMENSIONS AND MEASUREMENTS SHOWN IN THE GRADING THIS APPLICABLE TO THE CONTRACTOR'S REQUIREMENTS.

THE INFORMATION CONTAINED IN THIS DRAWING IS THE PROPERTY OF CRS ENGINEERS AND IS NOT TO BE REPRODUCED OR USED FOR ANY OTHER PROJECT OR EXTENSION OF THE PROJECT EXCEPT BY AGREEMENT WITH CRS ENGINEERS.

D. EYRE, PE
 G. NELSON, PE
 D. EYRE, PE
 B. BAILEY
 OCTOBER 5, 2021

CRS ENGINEERS
Answers to Infrastructure®

4245 S Riverboat Rd. Ste 200 | Salt Lake City, UT 84123 | P: 801.355.5555 | www.crsengineers.com

SNOWBASIN RESORT
SNOWBASIN GLAMPING DESIGN
SITE GRADING

3625 SANDHOGAN ROAD
MOUNTAIN VIEW, UT 84052

2021-0176	
6	10
CG101	