



A PART OF THE S. W. 1/4 OF SEC. 24, T. 5 N., R. 1 W., S.L.B. & M.  
**PAS DE CALAIS SUBDIVISION**  
 WEBER COUNTY, UTAH  
 IMPROVEMENT PLANS

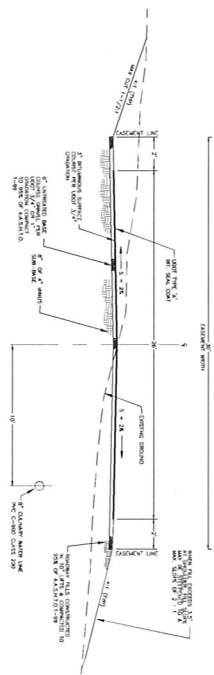

SCALE: 1" = 50'  
 O - 1/4" = 10' REVISIONS  
 P - 1/4" = 10' REVISIONS  
 F - 1/4" = 10' REVISIONS

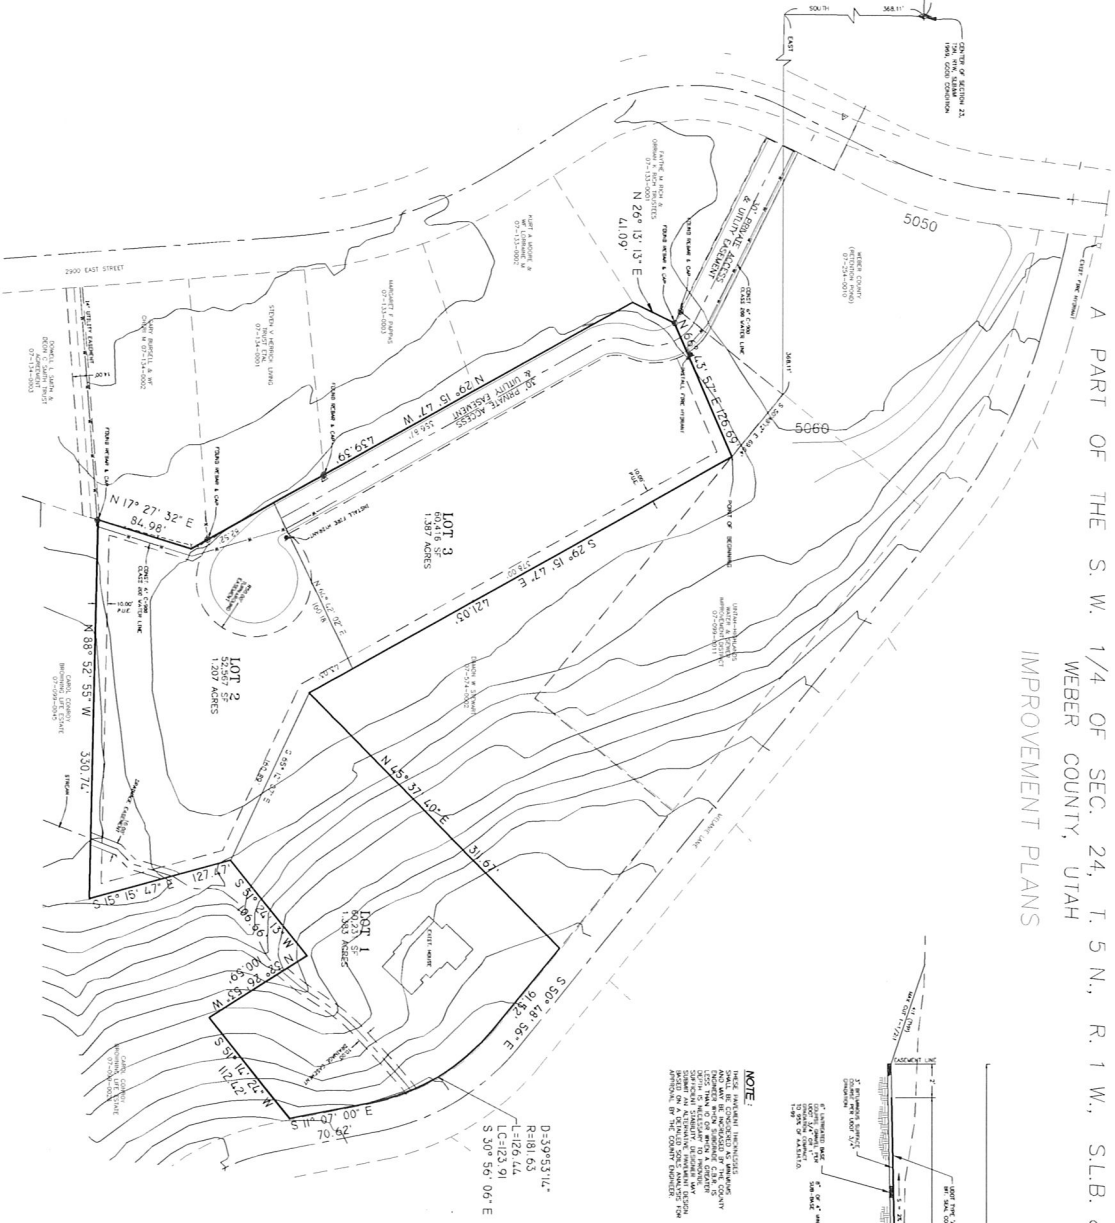

**NOTE:**  

<p>REVISIONS:</p>		<p>BY _____                  DATE _____</p>	