

HADLOCK SUBDIVISION - 1ST AMENDMENT

AMENDING LOTS 1 AND 2

A SUBDIVISION LOCATED IN THE SOUTHEAST QUARTER OF SECTION 7,
TOWNSHIP 7 NORTH, RANGE 1 EAST, SALT LAKE BASE AND MERIDIAN,
WEBER COUNTY, UTAH

FEBRUARY 2022

EAST 1/4 CORNER
SECTION 7, T7N, R1E
SLB#4, U.S. SURVEY
(FOUND BRASS CAP)

1325.23' MEAS.
(1325.22' REC.)

NORTH 1/4 CORNER
SECTION 7, T7N, R1E
SLB#4, U.S. SURVEY
(FOUND BRASS CAP)

CENTER OF
SECTION 7, T7N, R1E
SLB#4, U.S. SURVEY
(NOT FOUND)

N 0°49'38" E 823.23'
(N 0°49'38" E 823.23' REC.)


SOUTH 1/4 CORNER
SECTION 7, T7N, R1E
SLB#4, U.S. SURVEY
(FOUND BRASS CAP)

LEGEND

NOT ALL ITEMS IN THE LEGEND MAY BE APPLICABLE

- BOUNDARY LINE
- CENTERLINE
- EASEMENT LINE
- SECTION CORNER
- STREET MONUMENT
- PROPERTY CORNER TO BE SET WITH 5/8" REBAR & CAP OR NAIL & WASHER STAMPED "SILVERPEAK ENG"
- PROPERTY CORNER FOUND

NOTE: THIS PLAT INDICATES THE SUBDIVISION BOUNDARY AND LOT CORNERS ARE SET AS REQUIRED BY STATE CODE AND COUNTY ORDINANCE, WCO 106-1-8(c)(2)



$\Delta=4^{\circ}00'22''$
 $R=227.06'$
 $L=15.88'$
 $CH=15.87'$
 $S 88^{\circ}06'00'' E$

$\Delta=5^{\circ}48'49''$
 $R=1090.85'$
 $L=110.68'$
 $CH=110.64'$
 $N 86^{\circ}59'25'' E$


$\Delta=59^{\circ}26'57''$
 $R=155.91'$
 $L=161.77'$
 $CH=154.61'$
 $S 66^{\circ}11'31'' E$


VICINITY MAP

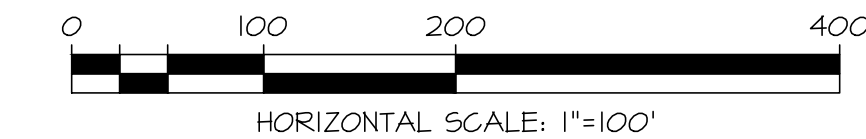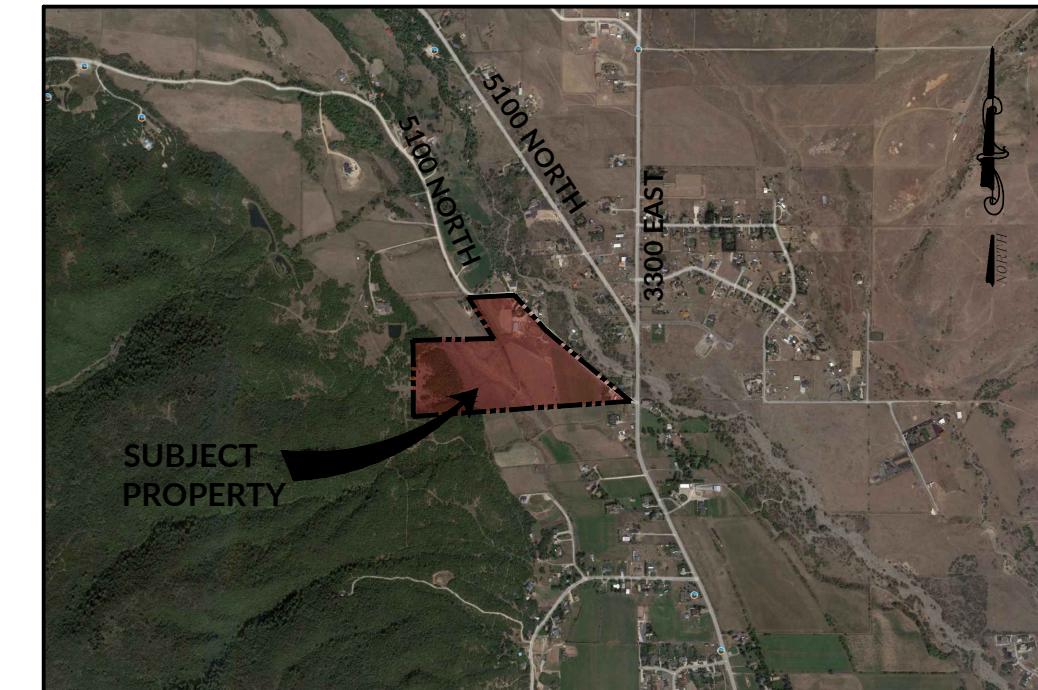

1325.23' MEAS.
(1325.22' REC.)
(BASIS OF BEARINGS: 2650.43 REC.)
N 0°45'13" E

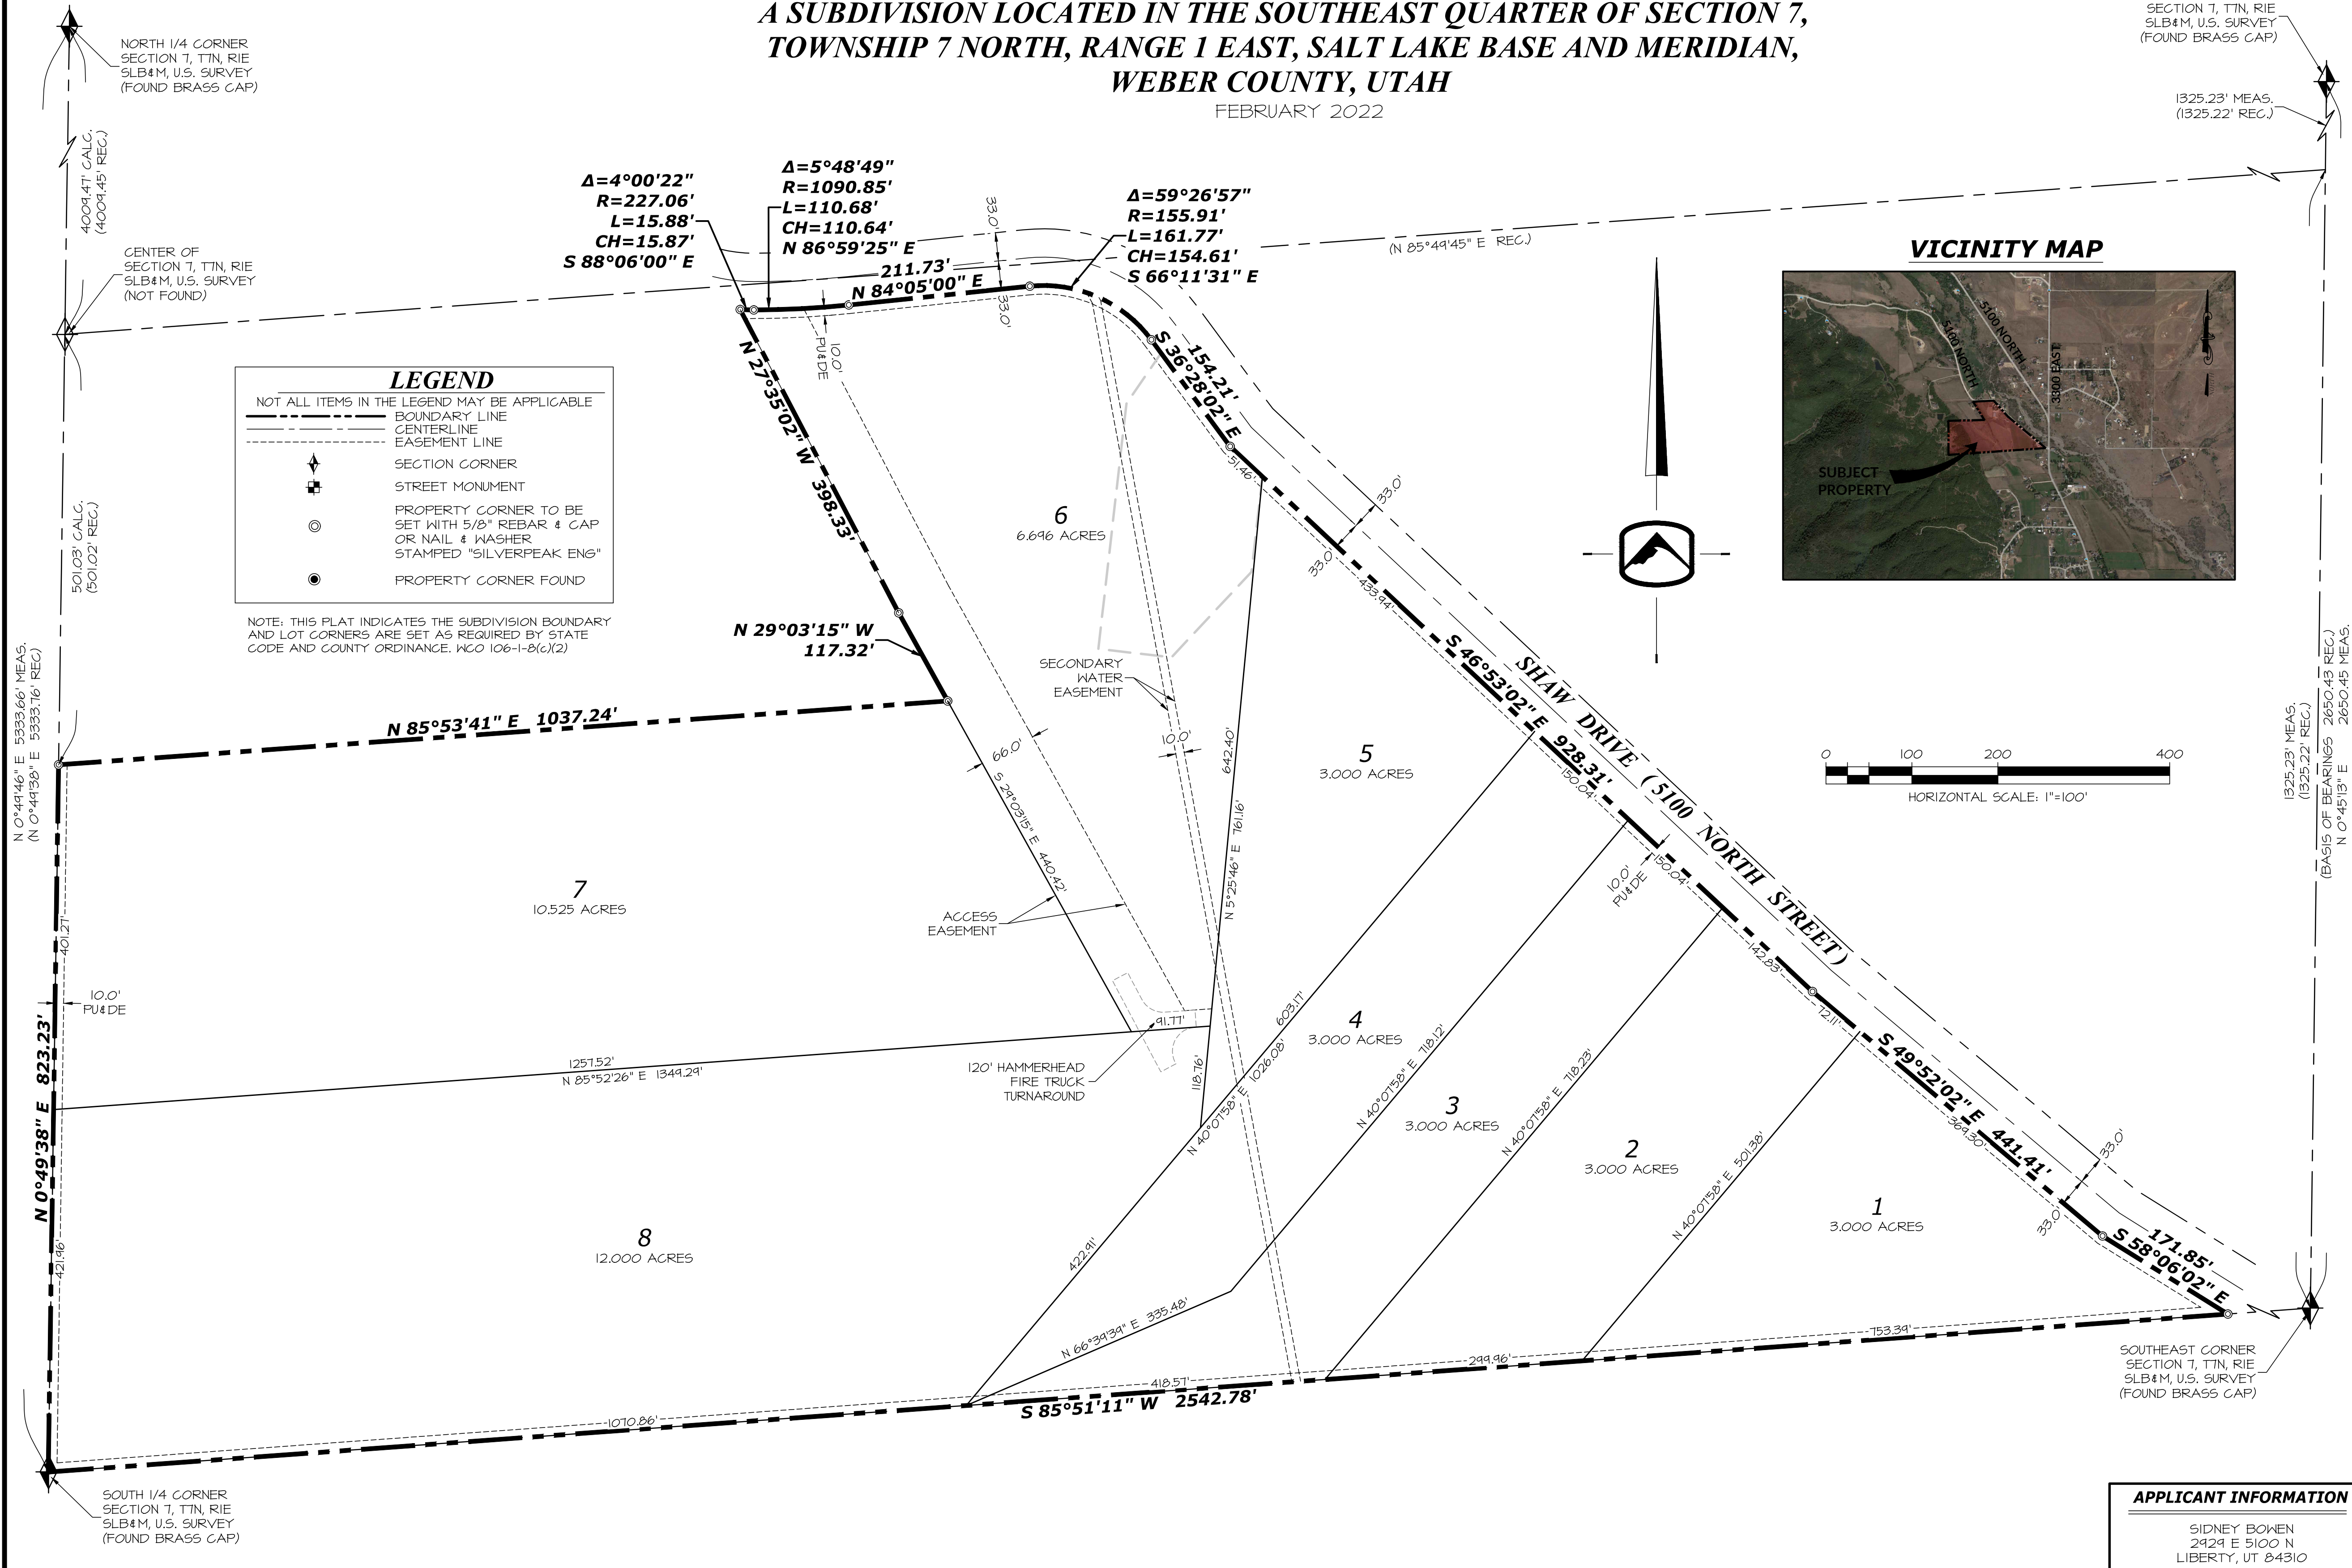

APPLICANT INFORMATION

SIDNEY BOWEN
LIBERTY, UT 84310

SURVEYOR'S CERTIFICATE

I, **JASON T. FELT** DO HEREBY CERTIFY THAT I AM A LICENSED PROFESSIONAL LAND SURVEYOR, AND THAT I HOLD CERTIFICATE NO. **9239283** IN ACCORDANCE WITH TITLE 58 CHAPTER 22, PROFESSIONAL ENGINEERS AND PROFESSIONAL LAND SURVEYORS LICENSING ACT IN THE STATE OF UTAH, AND DO HEREBY CERTIFY THAT I HAVE COMPLETED A SURVEY OF THE PROPERTY DESCRIBED HEREON IN ACCORDANCE WITH SECTION 17-23-1 AND HAVE VERIFIED ALL MEASUREMENTS, BY AUTHORITY OF THE OWNERS, ARE BASED ON APPLICABLE DATA COMPILED FROM OFFICIAL RECORDS, AND HAVE SUBDIVIDED SAID TRACT OF LAND INTO LOTS, STREETS, AND EASEMENTS, HEREAFTER TO BE KNOWN AS:

HADLOCK SUBDIVISION - 1ST AMENDMENT

AND THAT THE SAME HAS BEEN CORRECTLY SURVEYED AND HAVE PLACED MONUMENTS AS REPRESENTED ON THIS PLAT, I FURTHER CERTIFY THAT ALL LOTS MEET FRONTAGE WIDTH AND AREA REQUIREMENTS OF THE APPLICABLE ZONING ORDINANCES.

JASON T. FELT, P.L.S.
LICENSE NO.: 9239283



BOUNDARY DESCRIPTION








OWNER'S DEDICATION

I (WE), THE UNDERSIGNED OWNER(S) OF THE HEREON DESCRIBED TRACT OF LAND, HEREBY SET APART AND SUBDIVIDE THE SAME TRACT INTO LOTS AS SHOWN ON THIS PLAT, AND ASSIGN THE LANDS INCLUDED IN THIS PLAT THE NAME OF HADLOCK SUBDIVISION - 1ST AMENDMENT AND DO HEREBY DEDICATE AND GRANT A 10 FOOT WIDE PUBLIC UTILITY EASEMENT, AS SHOWN HEREON, TO BE USED FOR UTILITY INSTALLATION, IMPROVEMENTS AND MAINTENANCE.

SIGNED THIS ___ DAY OF _____ 2022.

ACKNOWLEDGMENT

STATE OF UTAH } ss
COUNTY OF WEBER

THE FOREGOING INSTRUMENT WAS ACKNOWLEDGED BEFORE ME THIS ___ DAY OF _____, 2019 BY R. TAD HEGSTED (PINSHON PROPERTIES, LLC.)

RESIDING AT: _____ NOTARY PUBLIC (PRINT NAME)

COMMISSION NUMBER: _____

MY COMMISSION EXPIRES: _____ NOTARY PUBLIC SIGNATURE

HADLOCK SUBDIVISION - 1ST AMENDMENT


SILVERPEAK ENGINEERING

177 E. ANTELOPE DR. STE. B
LAYTON, UT 84041
PHONE: (801) 499-5054
FAX: (801) 499-5065

WEBER COUNTY SURVEYOR

I HEREBY CERTIFY THAT THE WEBER COUNTY SURVEYOR'S OFFICE HAS REVIEWED THIS PLAT AND ALL CONDITIONS FOR APPROVAL BY THIS OFFICE HAVE BEEN SATISFIED. THE APPROVAL OF THIS PLAT BY THE WEBER COUNTY SURVEYOR DOES NOT RELIEVE THE LICENSED LAND SURVEYOR WHO EXECUTED THIS PLAT FROM THE RESPONSIBILITIES AND/OR LIABILITIES ASSOCIATED THEREWITH.

SIGNED THIS ___ DAY OF _____ 2019.

WEBER COUNTY SURVEYOR

WEBER COUNTY ATTORNEY

I HAVE EXAMINED THE FINANCIAL GUARANTEE AND OTHER DOCUMENTS ASSOCIATED WITH THIS SUBDIVISION PLAT, AND IN MY OPINION THEY CONFORM WITH THE COUNTY ORDINANCE APPLICABLE THERETO AND NOT IN FORCE AND AFFECT.

SIGNED THIS ___ DAY OF _____ 2019.

WEBER COUNTY ATTORNEY

WEBER COUNTY PLANNING COMMISSION APPROVAL

THIS IS TO CERTIFY THAT THIS SUBDIVISION PLAT WAS DULY APPROVED BY THE WEBER COUNTY PLANNING COMMISSION.

SIGNED THIS ___ DAY OF _____ 2019.

CHAIRMAN, WEBER COUNTY PLANNING COMMISSION

WEBER COUNTY ENGINEER

I HEREBY CERTIFY THAT THE REQUIRED PUBLIC IMPROVEMENT STANDARDS AND DRAWINGS FOR THIS SUBDIVISION CONFORM WITH COUNTY STANDARDS AND THE AMOUNT OF THE FINANCIAL GUARANTEE IS SUFFICIENT FOR THE INSTALLATION OF THESE IMPROVEMENTS

SIGNED THIS ___ DAY OF _____ 2019.

WEBER COUNTY ENGINEER

WEBER COUNTY COMMISSION ACCEPTANCE

THIS IS TO CERTIFY THAT THIS SUBDIVISION PLAT, THE DEDICATION OF STREETS AND OTHER PUBLIC WAYS AND FINANCIAL GUARANTEE OF PUBLIC IMPROVEMENTS ASSOCIATED WITH THIS SUBDIVISION, THEREON ARE HEREBY APPROVED AND ACCEPTED BY THE COMMISSIONERS OF WEBER COUNTY, UTAH.

THIS ___ DAY OF _____ 2019.

CHAIRMAN, WEBER COUNTY COMMISSION

WEBER COUNTY RECORDER

ENTRY NO. _____ FEE PAID _____ FILED FOR RECORD AND RECORDED _____ 2019 AT _____ IN BOOK _____ OF OFFICIAL RECORDS PAGE _____ RECORDED FOR _____ CITY.

WEBER COUNTY RECORDER

BY: _____ DEPUTY