


LEGEND

- WEBER COUNTY SECTION CORNER
LOT CORNER (SET 1/4 REBAR AND CAP)
BOUNDARY CORNER (SET 1/4 REBAR AND CAP)
P.U.E. PUBLIC UTILITY EASEMENT
STREET MON. (TO BE CONST.)
SECTION LINE
BOUNDARY LINE
LOT LINE
STREET CENTERLINE
EASEMENT LINE
RIGHT OF WAY LINE


WINSTON PARK SUBDIVISION

LOCATED IN THE NORTHEAST QUARTER OF SECTION 28, TOWNSHIP 6 NORTH NORTH, RANGE 2 WEST, SALT LAKE BASE AND MERIDIAN WEBER COUNTY, UTAH JANUARY, 2022

GRAPHIC SCALE

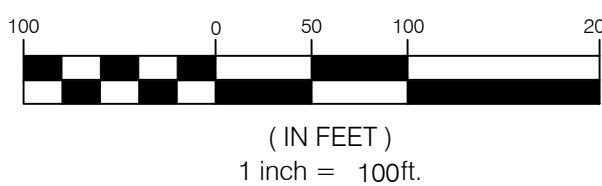

NORTH

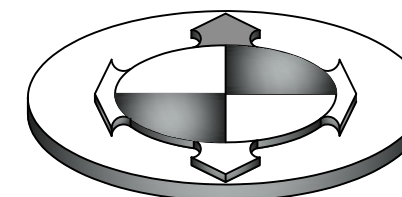

SURVEYOR'S CERTIFICATE

I, BRIAN A. LINAM DO HEREBY CERTIFY THAT I AM A LICENSED PROFESSIONAL LAND SURVEYOR, IN THE STATE OF UTAH IN ACCORDANCE WITH TITLE 58, CHAPTER 22, PROFESSIONAL ENGINEERS AND LAND SURVEYORS ACT...



WINSTON PARK SUBDIVISION

BOUNDARY DESCRIPTION

A TRACT OF LAND LOCATED IN THE NORTHEAST QUARTER OF SECTION 28, TOWNSHIP 6 NORTH, RANGE 2 WEST, SALT LAKE BASE AND MERIDIAN, SAID TRACT OF LAND MORE PARTICULARLY DESCRIBED AS FOLLOWS:

BEGINNING AT A POINT ON THE EXISTING FENCE LINE EXTENDED DEFINED AS THE WESTERLY BANK OF A SLOUGH, SAID POINT BEING NORTH 89°15'08" WEST ALONG THE QUARTER SECTION LINE 152.35 FEET FROM THE NORTHEAST CORNER OF SECTION 28, TOWNSHIP 6 NORTH, RANGE 2 WEST, SALT LAKE BASE AND MERIDIAN AND RUNNING THENCE BEGINNING AT A POINT ON THE EXISTING FENCE LINE EXTENDED DEFINED AS THE WESTERLY BANK OF A SLOUGH...

CONTAINS 40.152 ACRES, MORE OR LESS

54 RESIDENTIAL LOTS & 1 OPEN SPACE & 1 COMMON AREA

OWNERS DEDICATION

WE THE UNDERSIGNED OWNERS OF THE HEREIN DESCRIBED TRACT OF LAND, DO HEREBY SET APART AND SUBDIVIDE THE SAME INTO LOTS AND STREETS AS SHOWN ON THE PLAT AND NAME SAID TRACT, WINSTON PARK SUBDIVISION, AND DO HEREBY DEDICATE, FOR PERPETUAL USE OF THE PUBLIC ALL PARCELS OF LAND, TRAILS AND ROADS INTENDED FOR PUBLIC USE...

AND DO ALSO GRANT AND CONVEY TO THE SUBDIVISION LOT OWNERS ASSOCIATION, ALL THOSE PARTS OR PORTIONS OF SAID TRACT OF LAND DESIGNATED AS COMMON AREAS TO BE USED FOR RECREATIONAL AND OPEN SPACE PURPOSES FOR THE BENEFIT OF EACH LOT OWNERS ASSOCIATION MEMBER IN COMMON WITH ALL OTHERS IN THE SUBDIVISION AND GRANT AND DEDICATE TO THE COUNTY A PERPETUAL OPEN SPACE RIGHT AND EASEMENT ON AND OVER THE COMMON AREAS TO GUARANTEE TO WEBER COUNTY THAT THE COMMON AREAS REMAIN OPEN AND UNDEVELOPED EXCEPT FOR APPROVED RECREATIONAL, PARKING AND OPEN SPACE PURPOSES.

SIGNED THIS _____ DAY OF _____, 2022

WINSTON PARK SUBDIVISION

WADE RUMSEY
ACKNOWLEDGMENT
State of _____ } S.S.
County of _____

ON THE _____ DAY OF _____, 20____ PERSONALLY APPEARED BEFORE ME, THE UNDERSIGNED NOTARY PUBLIC, WADE RUMSEY, OF THE ABOVE OWNERS DEDICATION AND CERTIFICATION, WHO BEING BY ME DULY SWORN, DID ACKNOWLEDGE TO ME THAT HE SIGNED IT FREELY, VOLUNTARILY, AND FOR THE PURPOSES THEREIN MENTIONED.

MY COMMISSION NUMBER: _____ NOTARY PUBLIC (PRINT NAME)


MY COMMISSION EXPIRES: _____ NOTARY PUBLIC RESIDING IN _____ COUNTY

WINSTON PARK SUBDIVISION

LOCATED IN THE NORTHEAST QUARTER OF SECTION 28, TOWNSHIP 6 NORTH NORTH, RANGE 2 WEST, SALT LAKE BASE AND MERIDIAN WEBER COUNTY, UTAH MARCH, 2021

NOTES:
1. FOR LOT ADDRESSES SEE PAGE 2

2. AGRICULTURE IS THE PREFERRED USE IN THE AGRICULTURAL ZONES. AGRICULTURAL OPERATIONS AS SPECIFIED IN THE LAND USE CODE FOR A PARTICULAR ZONE ARE PERMITTED AT ANYTIME INCLUDING THE OPERATION OF FARM MACHINERY AND NOT AGRICULTURAL USE SHALL BE SUBJECT TO RESTRICTIONS ON THE BASIS THAT IT INTERFERES WITH ACTIVITIES OF FUTURE RESIDENTS OF THIS SUBDIVISION. WCO 106-1-8 (C)(5)
3. THE LOWEST ALLOWABLE LIVABLE FINISH FLOOR ELEVATION WILL NEED TO BE APPROVED BY GEOTECHNICAL ENGINEER AND COUNTY ENGINEER DUE TO GROUND WATER TABLE.
4. SETBACKS FOR THIS SUBDIVISION MAY VARY FROM THE A-1 ZONE.

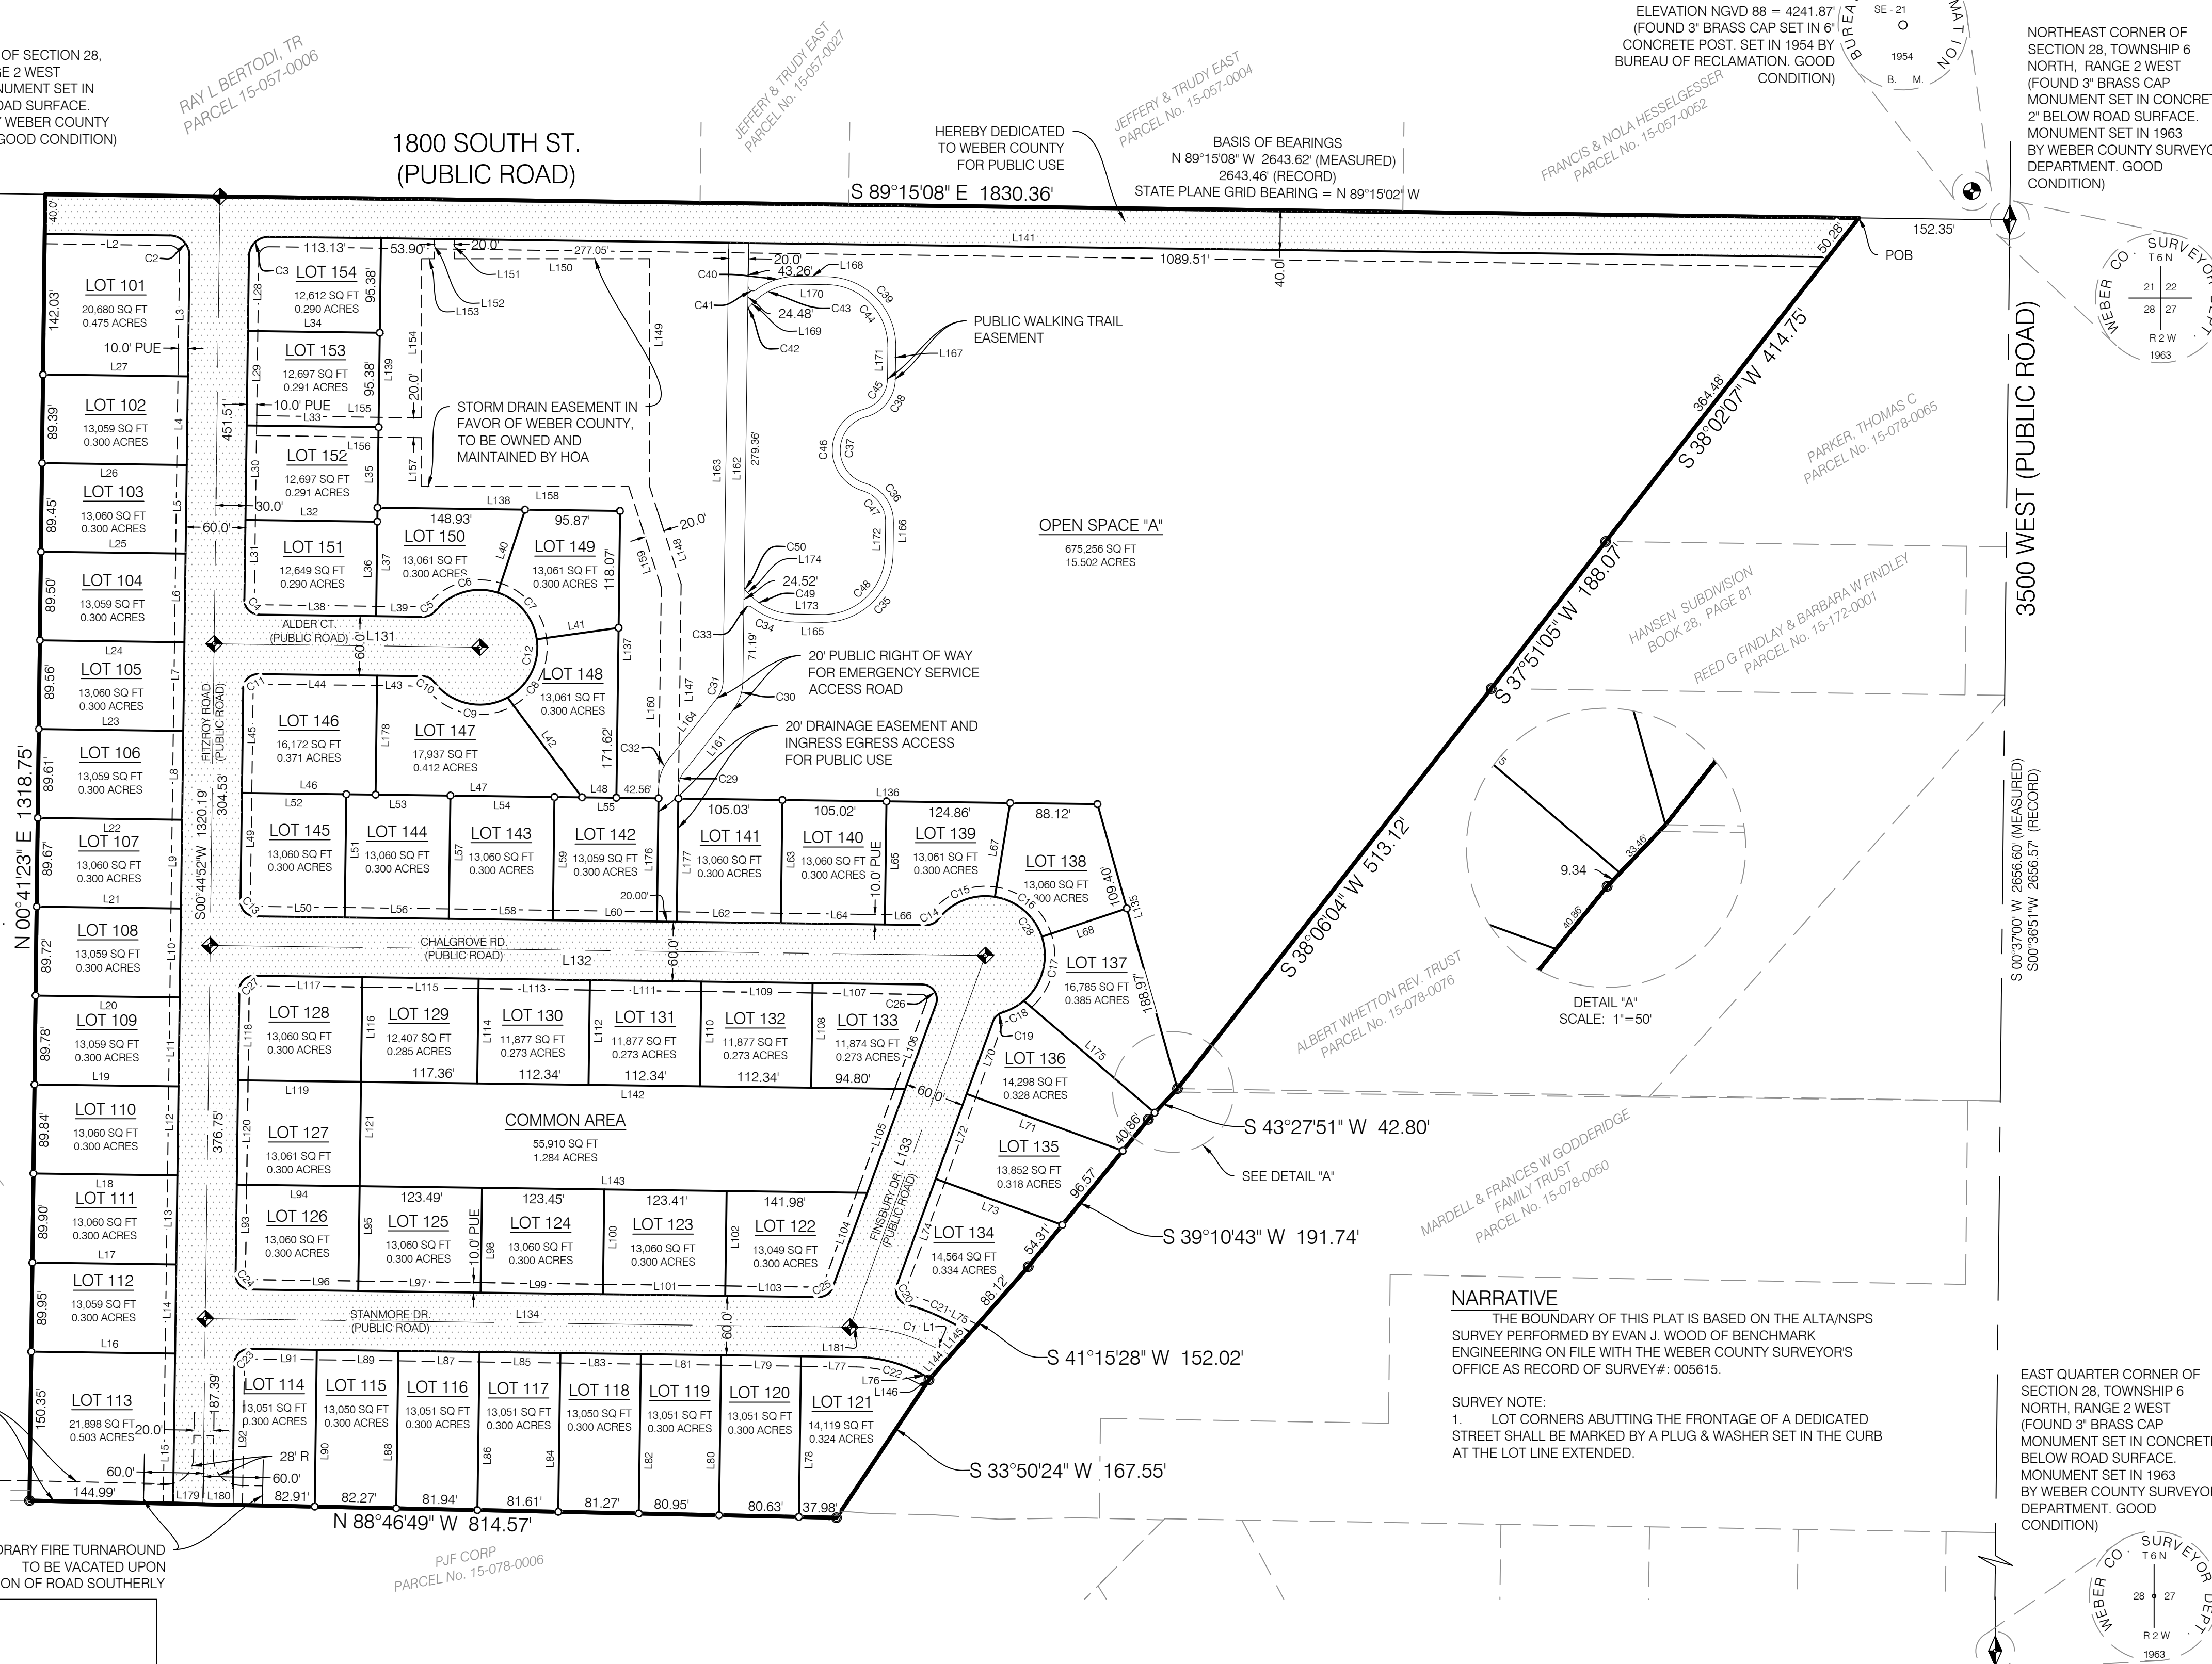

NARRATIVE
THE BOUNDARY OF THIS PLAT IS BASED ON THE ALTA/NSPS SURVEY PERFORMED BY EVAN J. WOOD OF BENCHMARK ENGINEERING ON FILE WITH THE WEBER COUNTY SURVEYORS OFFICE AS RECORD OF SURVEY#: 005615.
SURVEY NOTE:
1. LOT CORNERS ABUTTING THE FRONTAGE OF A DEDICATED STREET SHALL BE MARKED BY A PLUG & WASHER SET IN THE CURB AT THE LOT LINE EXTENDED.

OWNER / DEVELOPER:
NAME: OGDEN 3, LLC
TELEPHONE: (801) 209-6759
IGORMAKSYMIV@AOL.COM



TAYLOR WEST WEBER WATER IMPROVEMENT DISTRICT
THIS IS TO CERTIFY THAT THIS SUBDIVISION PLAT AND WATER DESIGN IS APPROVED BY TAYLOR WEST WEBER WATER IMPROVEMENT DISTRICT ON THE DAY OF _____, 2022.

WEBER COUNTY SURVEYOR
I HEREBY CERTIFY THAT THE WEBER COUNTY SURVEYORS OFFICE HAS REVIEWED THIS PLAT AND ALL CONDITIONS FOR APPROVAL BY THIS OFFICE HAVE BEEN SATISFIED. THE APPROVAL OF THIS PLAT BY THE WEBER COUNTY SURVEYOR DOES NOT RELIEVE THE LICENSED LAND SURVEYOR WHO EXECUTED THIS PLAT FROM THE RESPONSIBILITIES AND/OR LIABILITIES ASSOCIATED THEREWITH.
SIGNED THIS _____ DAY OF _____, 2022.

WEBER COUNTY PLANNING COMMISSION ACCEPTANCE
THIS IS TO CERTIFY THAT THIS SUBDIVISION PLAT WAS DULY APPROVED BY THE WEBER COUNTY, PLANNING COMMISSION ON THE DAY OF _____, 2022.

WEBER COUNTY ENGINEER
I HEREBY CERTIFY THAT THE REQUIRED PUBLIC IMPROVEMENT STANDARDS AND DRAWINGS FOR THIS SUBDIVISION CONFORM WITH THE COUNTY STANDARDS AND THE AMOUNT OF THE FINANCIAL GUARANTEE IS SUFFICIENT FOR THE INSTALLATION OF THESE IMPROVEMENTS.
SIGNED THIS _____ DAY OF _____, 2022.

WEBER COUNTY COMMISSION ACCEPTANCE
THIS IS TO CERTIFY THAT THIS SUBDIVISION PLAT, THE DEDICATION OF STREETS AND OTHER OTHER PUBLIC WORKS AND FINANCIAL GUARANTEE OF PUBLIC IMPROVEMENTS ASSOCIATED WITH THIS SUBDIVISION, THEREON ARE HEREBY APPROVED AND ACCEPTED BY THE COMMISSIONERS OF WEBER COUNTY, UTAH THIS _____ DAY OF _____, 2022.

WEBER COUNTY ATTORNEY
I HAVE EXAMINED THE FINANCIAL GUARANTEE AND OTHER DOCUMENTS ASSOCIATED WITH THIS SUBDIVISION PLAT AND IN MY OPINION THEY CONFORM WITH THE COUNTY ORDINANCE APPLICABLE THERETO AND NOW IN FORCE AND AFFECT.
SIGNED THIS _____ DAY OF _____, 2022.

WEBER COUNTY RECORDER
ENTRY NO. _____
FEE PAID _____
FILED FOR RECORD AND RECORDED AT _____ ON _____ AT _____ OF OFFICIAL RECORDS, PAGE _____
RECORDED FOR: _____

REPRESENTATIVE (TWWIID) _____

WEBER COUNTY SURVEYOR RECORD OF SURVEY # _____

CHAIRMAN, WEBER COUNTY PLANNING COMMISSION

SIGNATURE _____


CHAIRMAN, WEBER COUNTY COMMISSION

SIGNATURE _____

WEBER COUNTY RECORDER DEPUTY

WINSTON PARK SUBDIVISION

LOCATED IN THE NORTHEAST QUARTER OF SECTION 28,
TOWNSHIP 6 NORTH NORTH, RANGE 2 WEST,
SALT LAKE BASE AND MERIDIAN
WEBER COUNTY, UTAH
2021

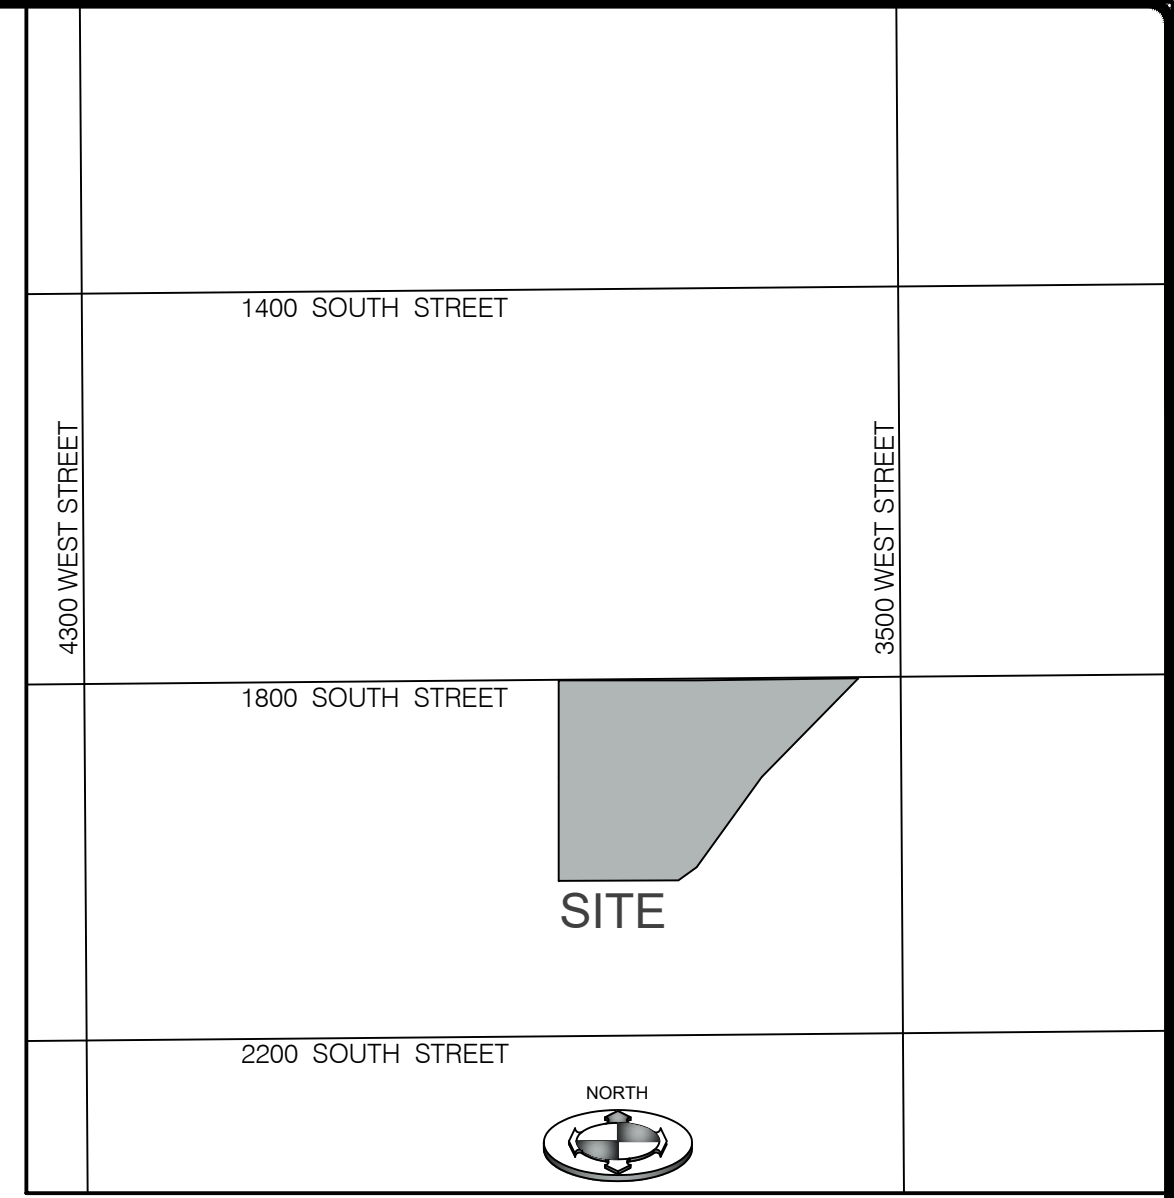

CURVE TABLE					
CURVE #	LENGTH	RADIUS	DELTA	CHORD BEARING	CHORD DISTANCE
C1	77.39'	170.00'	26°04'54"	N 76°11'45" W	76.72'
C2	31.42'	20.00'	90°00'00"	N 44°15'08" W	28.28'
C3	31.42'	20.00'	90°00'00"	S 45°44'52" W	28.28'
C4	23.56'	15.00'	90°00'00"	S 44°15'08" E	21.21'
C5	13.60'	15.00'	51°56'37"	N 64°46'33" E	13.14'
C6	70.24'	58.00'	69°23'17"	S 73°29'54" W	66.03'
C7	64.62'	58.00'	63°50'01"	N 39°53'27" W	61.33'
C8	69.97'	58.00'	69°07'21"	N 26°35'14" E	65.81'
C9	82.55'	58.00'	81°32'34"	S 78°04'49" E	75.75'
C10	13.60'	15.00'	51°56'37"	N 63°16'50" W	13.14'
C11	23.56'	15.00'	90°00'00"	S 45°44'52" W	21.21'
C12	287.38'	58.00'	283°53'13"	N 00°44'52" E	71.51'
C13	23.56'	15.00'	90°00'00"	S 44°15'08" E	21.21'
C14	13.91'	15.00'	53°07'48"	N 64°10'57" E	13.42'
C15	64.50'	60.00'	61°35'49"	S 68°24'58" W	61.44'
C16	65.29'	60.00'	62°21'06"	N 49°36'35" W	62.12'
C17	71.33'	60.00'	68°07'00"	N 15°37'28" E	67.20'
C18	24.58'	60.00'	23°28'25"	N 61°25'11" E	24.41'
C19	13.91'	15.00'	53°07'48"	S 46°35'29" W	13.42'
C20	24.81'	15.00'	94°46'35"	S 27°21'43" E	22.08'
C21	40.47'	200.00'	11°35'42"	N 68°57'09" W	40.41'
C22	63.73'	140.00'	26°04'54"	N 76°11'45" W	63.18'
C23	23.57'	15.00'	90°00'57"	S 45°45'20" W	21.22'
C24	23.56'	15.00'	89°59'03"	S 44°14'40" E	21.21'
C25	18.52'	15.00'	70°44'14"	N 55°23'42" E	17.37'
C26	28.61'	15.00'	109°16'43"	N 34°36'47" W	24.47'
C27	23.56'	15.00'	90°00'00"	S 45°44'52" W	21.21'
C28	225.71'	60.00'	215°32'20"	N 34°36'47" W	114.28'
C29	18.43'	28.00'	37°42'19"	S 19°36'01" W	18.10'
C30	31.59'	48.00'	37°42'19"	N 19°36'01" E	31.02'
C31	18.43'	28.00'	37°42'19"	N 19°36'01" E	18.10'
C32	31.59'	48.00'	37°42'19"	S 19°36'01" W	31.02'
C33	11.11'	5.00'	127°17'04"	S 64°23'23" W	8.96'
C34	45.55'	70.00'	37°17'02"	S 70°36'37" E	44.75'
C35	109.96'	70.00'	90°00'00"	N 45°44'52" E	98.99'
C36	52.00'	40.00'	74°28'45"	N 36°29'31" W	48.41'
C37	90.32'	34.74'	148°57'29"	S 00°44'52" W	66.95'
C38	52.00'	40.00'	74°28'45"	N 37°59'14" E	48.41'
C39	109.96'	70.00'	90°00'00"	N 44°15'08" W	98.99'
C40	45.48'	70.00'	37°13'40"	S 72°08'02" W	44.69'
C41	11.10'	5.00'	127°13'40"	S 62°51'58" E	8.96'
C42	3.93'	5.00'	45°00'03"	S 23°14'50" W	3.83'
C43	48.69'	62.00'	45°00'00"	S 68°14'52" W	47.45'
C44	97.39'	62.00'	90°00'00"	N 44°15'08" W	87.68'
C45	41.60'	32.00'	74°28'45"	N 37°59'14" E	38.73'
C46	111.12'	42.74'	148°57'29"	S 00°44'52" W	82.37'
C47	41.60'	32.00'	74°28'45"	N 36°29'31" W	38.73'
C48	97.39'	62.00'	90°00'00"	N 45°44'52" E	87.68'
C49	48.82'	62.00'	45°06'54"	S 66°41'41" E	47.57'
C50	3.92'	5.00'	44°53'06"	S 21°41'41" E	3.82'

PARCEL LINE TABLE		
LINE #	BEARING	DISTANCE
L1	S 63°09'18" E	22.14'
L2	S 89°15'08" E	126.28'
L3	S 00°44'52" W	122.02'
L4	S 00°44'52" W	89.39'
L5	S 00°44'52" W	89.45'
L6	S 00°44'52" W	89.50'
L7	S 00°44'52" W	89.56'
L8	S 00°44'52" W	89.61'
L9	S 00°44'52" W	89.67'
L10	S 00°44'52" W	89.72'
L11	S 00°44'52" W	89.78'
L12	S 00°44'52" W	89.84'
L13	S 00°44'52" W	89.90'
L14	S 00°44'52" W	89.95'
L15	S 00°44'52" W	151.55'
L16	N 89°15'08" W	145.14'
L17	S 89°15'08" E	145.23'
L18	N 89°15'08" W	145.32'
L19	S 89°15'08" E	145.41'
L20	N 89°15'08" W	145.50'
L21	S 89°15'08" E	145.60'
L22	N 89°15'08" W	145.69'
L23	S 89°15'08" E	145.78'
L24	N 89°15'08" W	145.87'
L25	S 89°15'08" E	145.96'
L26	N 89°15'08" W	146.05'
L27	S 89°15'08" E	146.14'
L28	S 00°44'52" W	75.38'
L29	S 00°44'52" W	95.38'
L30	S 00°44'52" W	95.38'
L31	S 00°44'52" W	80.38'
L32	S 89°15'08" E	133.13'
L33	S 89°15'08" E	133.13'
L34	S 89°15'08" E	133.13'
L35	S 00°44'52" W	95.38'
L36	S 00°44'52" W	95.38'
L37	S 00°44'52" W	109.50'
L38	S 89°15'08" E	118.13'
L39	S 89°15'08" E	47.61'
L40	N 18°11'32" E	88.23'

PARCEL LINE TABLE		
LINE #	BEARING	DISTANCE
L41	N 82°01'33" E	83.34'
L42	S 36°41'11" E	125.62'
L43	S 89°15'08" E	45.77'
L44	S 89°15'08" E	119.97'
L45	S 00°44'52" W	105.18'
L46	S 89°15'08" E	134.97'
L47	S 89°15'08" E	208.26'
L48	S 89°15'08" E	34.70'
L49	S 00°44'52" W	109.35'
L50	N 89°15'08" W	90.42'
L51	S 00°44'52" W	124.35'
L52	S 89°15'08" E	105.42'
L53	S 89°15'08" E	105.03'
L54	N 89°15'08" W	105.02'
L55	N 89°15'08" W	105.02'
L56	N 89°15'08" W	105.03'
L57	S 00°44'52" W	124.35'
L58	N 89°15'08" W	105.02'
L59	S 00°44'52" W	124.35'
L60	N 89°15'08" W	105.02'
L62	N 89°15'08" W	105.03'
L63	S 00°44'52" W	124.35'
L64	N 89°15'08" W	105.02'
L65	S 00°44'52" W	124.35'
L66	N 89°15'08" W	41.88'
L67	N 09°12'52" E	96.05'
L68	S 71°33'58" W	90.42'
L70	N 20°01'35" E	77.72'
L71	N 69°58'25" W	167.70'
L72	N 20°01'35" E	91.22'
L73	N 69°58'25" W	136.01'
L74	N 20°01'35" E	114.23'
L75	S 63°09'18" E	29.85'
L76	S 63°09'18" E	14.43'
L77	S 89°14'12" E	56.18'
L78	S 00°45'48" W	162.18'
L79	S 89°14'12" E	80.63'
L80	N 00°45'48" E	161.54'
L81	S 89°14'12" E	80.95'
L82	S 00°45'48" W	160.90'

PARCEL LINE TABLE		
LINE #	BEARING	DISTANCE
L83	S 89°14'12" E	81.27'
L84	N 00°45'48" E	160.25'
L85	S 89°14'12" E	81.61'
L86	S 00°45'48" W	159.60'
L87	S 89°14'12" E	81.94'
L88	N 00°45'48" E	158.95'
L89	S 89°14'12" E	82.27'
L90	S 00°45'48" W	158.29'
L91	S 89°14'12" E	67.95'
L92	S 00°44'52" W	142.63'
L93	S 00°44'52" W	90.71'
L94	N 89°15'08" W	123.99'
L95	S 00°44'52" W	105.74'
L96	S 89°14'12" E	109.00'
L97	S 89°14'12" E	123.49'
L98	S 00°44'52" W	105.77'
L99	S 89°14'12" E	123.45'
L100	S 00°44'52" W	105.81'
L101	S 89°14'12" E	123.41'
L102	S 00°44'52" W	105.84'
L103	S 89°14'12" E	94.30'
L104	N 20°01'35" E	101.51'
L105	N 20°01'35" E	111.60'
L106	N 20°01'35" E	90.86'
L107	N 89°15'08" W	110.64'
L108	S 00°44'52" W	105.72'
L109	N 89°15'08" W	112.34'
L110	S 00°44'52" W	105.72'
L111	N 89°15'08" W	112.34'
L112	S 00°44'52" W	105.72'
L113	N 89°15'08" W	112.34'
L114	S 00°44'52" W	105.72'
L115	N 89°15'08" W	117.36'
L116	S 00°44'52" W	105.60'
L117	N 89°15'08" W	108.99'
L118	S 00°44'52" W	90.72'
L119	N 89°15'08" W	123.99'
L120	S 00°44'52" W	105.34'
L121	S 00°44'52" W	105.34'
L122	S 89°32'47" E	17.45'

PARCEL LINE TABLE		
LINE #	BEARING	DISTANCE
L123	S 00°27'13" W	10.00'
L124	S 89°32'47" E	17.40'
L125	N 20°59'25" W	24.13'
L126	N 89°15'08" W	50.00'
L131	S 89°15'08" E	268.22'
L132	N 89°15'08" W	782.43'
L133	N 20°01'35" E	399.33'
L134	S 89°14'12" E	650.58'
L135	S 15°42'00" E	219.92'
L136	S 89°15'08" E	423.03'
L137	S 00°44'52" W	279.01'
L138	S 89°15'08" E	244.80'
L139	S 00°44'52" W	279.01'
L141	S 89°15'08" E	1460.45'
L142	N 89°15'08" W	549.18'
L143	S 89°15'08" E	512.29'
L144	N 41°15'28" E	30.97'
L145	N 41°15'28" E	30.97'
L146	N 41°15'28" E	1.95'
L147	S 00°44'17" W	216.62'
L148	N 17°55'14" W	103.47'
L149	S 00°00'00" E	230.00'
L150	N 90°00'00" E	197.07'
L151	S 00°00'00" E	19.64'
L152	S 00°00'00" E	19.90'
L153	N 90°00'00" W	12.93'
L154	S 00°00'00" E	160.70'
L155	N 89°15'08" W	166.45'
L156	N 89°15'08" W	166.71'
L157	N 00°00'00" E	49.30'
L158	N 90°00'00" W	208.98'
L159	N 17°55'14" W	106.65'
L160	S 00°44'17" W	213.33'
L161	S 38°27'11" W	78.01'
L162	S 00°44'52" W	442.81'
L163	N 00°44'52" E	442.81'
L164	N 38°27'11" E	78.01'
L165	N 89°15'08" W	29.47'
L166	S 00°44'52" W	32.47'
L167	S 00°44'52" W	32.47'

PARCEL LINE TABLE		
LINE #	BEARING	DISTANCE
L168	S 89°15'08" E	29.53'
L169	S 45°44'52" W	7.17'
L170	N 89°15'08" W	29.53'
L171	N 00°44'52" E	32.47'
L172	N 00°44'52" E	32.47'
L173	S 89°15'08" E	29.47'
L174	S 44°08'14" E	7.15'
L175	S 49°27'36" E	173.69'
L176	N 00°44'52" E	124.35'
L177	S 00°44'52" W	124.35'
L178	S 00°44'52" W	120.18'
L179	S 88°46'49" E	30.00'
L180	S 88°46'49" E	30.00'
L181	S 89°14'12" E	7.22'

LOT	ADDRESS
101	3789 W. / 1811 S.
102	1825 S.
103	1841 S.
104	1855 S.
105	1871 S.
106	1885 S.
107	1901 S.
108	1915 S.
109	1931 S.
110	1947 S.
111	1961 S.
112	1977 S.
113	1991 S.
114	1988 S. / 3761 W.
115	3749 W.
116	3737 W.
117	3725 W.
118	3711 W.
119	3701 W.
120	3687 W.
121	3673 W.
122	1957 S. / 3685 W.
123	3702 W.
124	3722 W.
125	3738 W.
126	3758 W. / 1958 S.
127	1942 S.
128	1927 S. / 3759 W.
129	3741 W.
130	3723 W.
131	3705 W.
132	3689 W.
133	3671 W.
134	3662 W. / 1958 S.
135	1942 S.
136	1928 S.

LOT	ADDRESS
137	1918 S.
138	3650 W.
139	3662 W.
140	3680 W.
141	3696 W.
142	3712 W.