


SUMMIT EDEN RIDGE NESTS - PRUD

SURVEYOR'S CERTIFICATE

I, RICHARD W. MILLER, DO HEREBY CERTIFY THAT I AM A REGISTERED PROFESSIONAL LAND SURVEYOR IN THE STATE OF UTAH IN ACCORDANCE WITH TITLE 58, CHAPTER 22, PROFESSIONAL ENGINEERS AND LAND SURVEYORS ACT; AND THAT I HAVE COMPLETED A SURVEY OF THE PROPERTY DESCRIBED ON THIS PLAT IN ACCORDANCE WITH SECTION 17-23-17 AND HAVE VERIFIED ALL MEASUREMENTS AND HAVE PLACED MONUMENTS AS REPRESENTED IN THIS PLAT, AND THAT THIS PLAT SUMMIT EDEN RIDGE NESTS-PRUD IN WEBER COUNTY, UTAH, HAS BEEN DRAWN CORRECTLY TO THE DESIGNATED SCALE AND IS A TRUE AND CORRECT REPRESENTATION OF THE HEREON DESCRIBED LANDS INCLUDING SAID SUBDIVISION, BASED UPON DATA COMPILED FROM RECORDS IN THE WEBER COUNTY RECORDER'S OFFICE AND FROM SAID SURVEY MADE BY ME ON THE GROUND. I FURTHER CERTIFY THAT THE REQUIREMENTS OF ALL APPLICABLE STATUTES AND ORDINANCES OF WEBER COUNTY CONCERNING ZONING REQUIREMENTS REGARDING LOT MEASUREMENTS HAVE BEEN COMPLIED WITH.

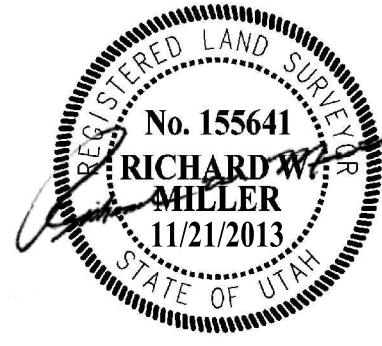

RICHARD W. MILLER
PROFESSIONAL LAND SURVEYOR
UTAH CERTIFICATE NO. 155641

A PART OF SUMMIT AT POWDER MOUNTAIN PHASE 1B SUBDIVISION, LOCATED IN SECTION 5 AND 6, TOWNSHIP 7 NORTH, RANGE 2 EAST, SALT LAKE BASE AND MERIDIAN

NOVEMBER 24, 2013

LEGAL DESCRIPTION

DEVELOPMENT PARCEL B OF THE SUMMIT EDEN PHASE 1B SUBDIVISION, AS RECORDED WITH THE WEBER COUNTY RECORDER.

SURVEY NARRATIVE:

- THIS SURVEY AND SUBSEQUENT DEVELOPMENT PARCEL WERE COMPLETED AT THE REQUEST OF THE "SMHG PHASE I, LLC." FOR THE PURPOSE OF SUBDIVIDING THEIR PROPERTY TO CREATE RESIDENTIAL LOTS (UNITS).
- THE BASIS OF BEARINGS FOR THIS PLAT IS NORTH 89°55'51" WEST BETWEEN THE NORTHEAST CORNER OF SECTION 1, TOWNSHIP 7 NORTH, RANGE 1 EAST, SALT LAKE BASE AND MERIDIAN AND A FOUND WEBER COUNTY LINE MONUMENT SET BY THE WEBER COUNTY SURVEYOR'S OFFICE.

OWNER'S CONSENT TO RECORD:

WE, THE UNDERSIGNED OWNERS OF THE HEREIN DESCRIBED TRACT OF LAND, HEREBY SET APART AND SUBDIVIDE THE SAME INTO LOTS AND STREETS AS SHOWN ON THIS PLAT AND NAME SAID TRACT


SUMMIT EDEN RIDGE NESTS-PRUD

SMHG PHASE I, LLC ("DECLARANT"), HEREBY GRANTS TO PUBLIC UTILITY PROVIDERS A BLANKET EASEMENT OVER AND ACROSS ALL COMMON AREA DEPICTED HEREON AS WELL AS AREAS SHOWN AS PUBLIC UTILITY EASEMENTS FOR THE PURPOSE OF INSTALLING, MAINTAINING AND OPERATING EQUIPMENT AND FACILITIES ABOVE AND BELOW GROUND AS MAY BE NECESSARY OR DESIRABLE IN PROVIDING UTILITY SERVICES WITHIN AND WITHOUT THE LOTS, INCLUDING THE RIGHT OF ACCESS TO SUCH FACILITIES AND THE RIGHT TO REMOVE ANY OBSTRUCTIONS INCLUDING STRUCTURES, TREES, AND VEGETATION THAT MAY HAVE BEEN PLACED WITHIN THE EASEMENTS. AT NO TIME MAY ANY PERMANENT STRUCTURES BE PLACED WITHIN THE PUBLIC UTILITY EASEMENTS WHICH INTERFERES WITH THE USE OF THE EASEMENTS WITHOUT THE PRIOR WRITTEN APPROVAL OF THE APPLICABLE UTILITY PROVIDERS. NOTWITHSTANDING SUCH BLANKET GRANT OF EASEMENTS, DECLARANT RESERVES THE RIGHT TO REVIEW AND APPROVE ALL UTILITY LOCATIONS PRIOR TO INSTALLATION AND TO RECORD ONE OR MORE INSTRUMENTS WHICH NARROW AND LIMIT SUCH GRANT OF UTILITY EASEMENT TO THE NORMAL EASEMENT WIDTH OF THE UTILITY IN THOSE SPECIFIC AREAS OF THE COMMON AREAS WHICH ACTUALLY CONTAIN THE UTILITY FACILITIES AS DESCRIBED IN SUCH INSTRUMENT AND FOR THE PURPOSES DESCRIBED THEREIN.

BY: SMHG INVESTMENTS LLC, A DELAWARE LIMITED LIABILITY COMPANY
ITS: SOLE MEMBER

BY: NAME: ELLIOTT BISNOW
TITLE: MANAGER

BY: NAME: GREGORY VINCENT MAURO
TITLE: MANAGER

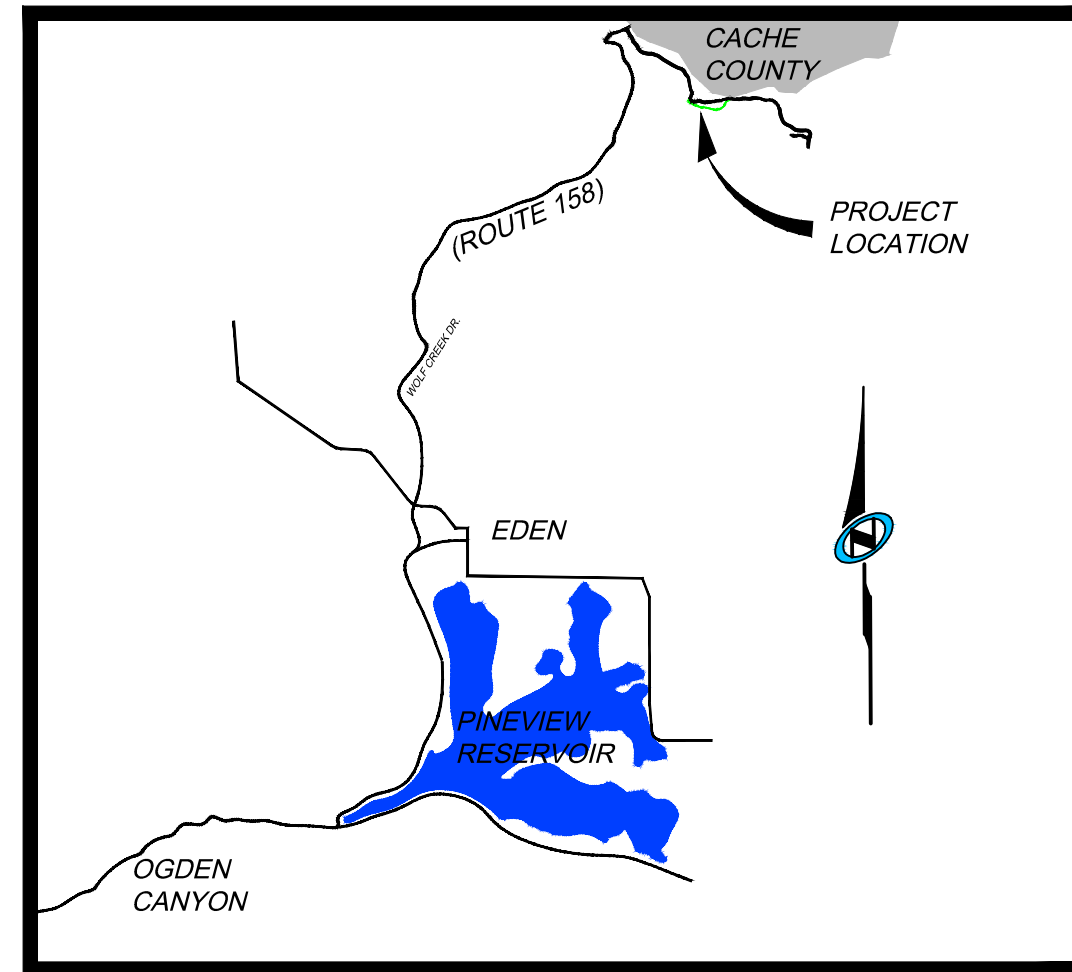

Vicinity Map

N.T.S.

CURVE #	LENGTH	RADIUS	DELTA	CHORD LENGTH	CHORD BEARING
C1	108.42'	275.00'	22°35'23"	107.72'	S71°27'14"W
C2	48.00'	275.00'	10°00'04"	47.94'	S55°09'31"W
C3	48.29'	225.00'	12°17'45"	48.19'	S56°18'22"W
C4	136.58'	145.00'	53°58'12"	131.59'	S35°28'08"W
C5	44.59'	30.00'	85°09'16"	40.60'	S51°03'40"W
C6	98.91'	2990.76'	1°53'41"	98.90'	N85°24'51"W
C7	2.25'	2990.76'	0°02'35"	2.25'	N84°29'18"W

LOT #	ACRES	SQFT
1	0.033	1419.95
2	0.033	1419.95
3	0.033	1419.95
4	0.033	1419.95
5	0.033	1419.95
6	0.033	1419.95
7	0.033	1419.95
8	0.033	1419.95
9	0.033	1419.95
10	0.033	1419.95
11	0.033	1419.95
12	0.033	1419.95
13	0.033	1419.95
14	0.033	1419.95
15	0.033	1419.95

LINE	LENGTH	DIRECTION
L1	8.31'	S 82°44'56" W
L2	49.03'	S 60°09'33" W
L3	60.24'	S 50°09'29" W
L4	67.41'	S 62°27'14" W
L5	78.15'	N 86°21'42" W
L6	105.46'	N 84°28'01" W
L7	23.37'	N 67°56'24" W

STALLS	TYPE
15	STANDARD
1	HANDICAPPED
16	TOTAL

ACKNOWLEDGEMENTS:

State of Utah } S.S.
County of _____ }
The foregoing instrument was acknowledged before me this _____ day of _____ A.D., 20____, by _____, who is the _____ of _____.

My commission expires: _____ Residing at: _____ Notary



State of Utah } S.S.
County of _____ }
The foregoing instrument was acknowledged before me this _____ day of _____ A.D., 20____, by _____, who is the _____ of _____.

My commission expires: _____ Residing at: _____ Notary


PLAT NOTES

- USE OF THE SKI EASEMENT AS SHOWN HEREON SHALL BE GOVERNED BY THE NEIGHBORHOOD DECLARATION AND ANY RULES AND REGULATIONS ADOPTED BY DECLARANT, THE NEIGHBORHOOD ASSOCIATION, OR THE COMMUNITY ASSOCIATION.
- THE NEIGHBORHOOD DECLARATION AND MASTER DECLARATION SET FORTH THE TERMS AND RESTRICTIONS FOR NIGHTLY RENTALS AND LEASING OF LOTS IN THE PROJECT

- Show Square footage of common area in each curve
- Show road centerline data for Heartwood Drive and Summit Pass
- In legend, note what is stamped on plastic cap
- Only month and year need to be shown for date

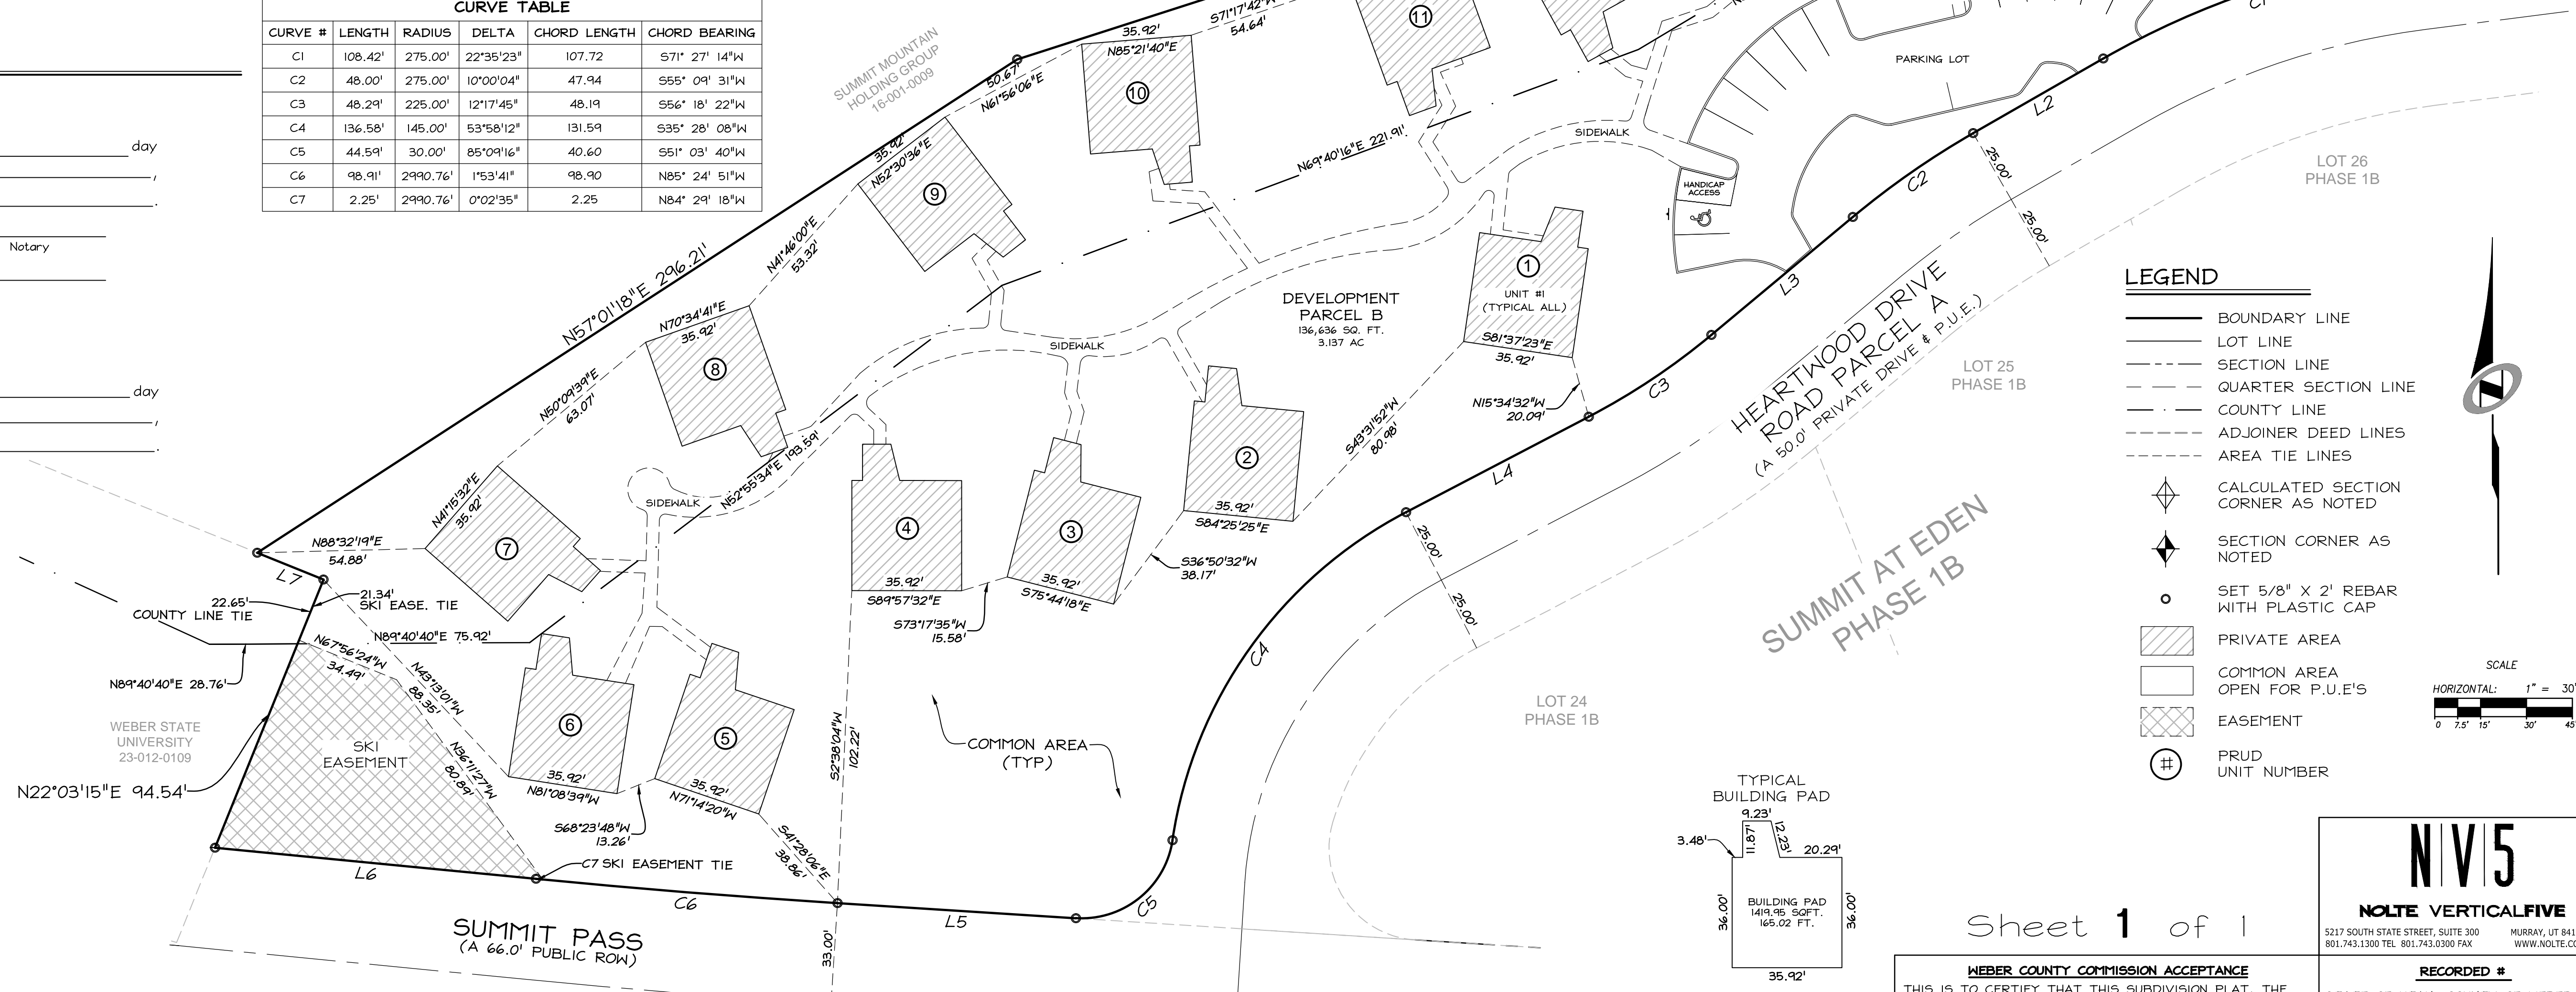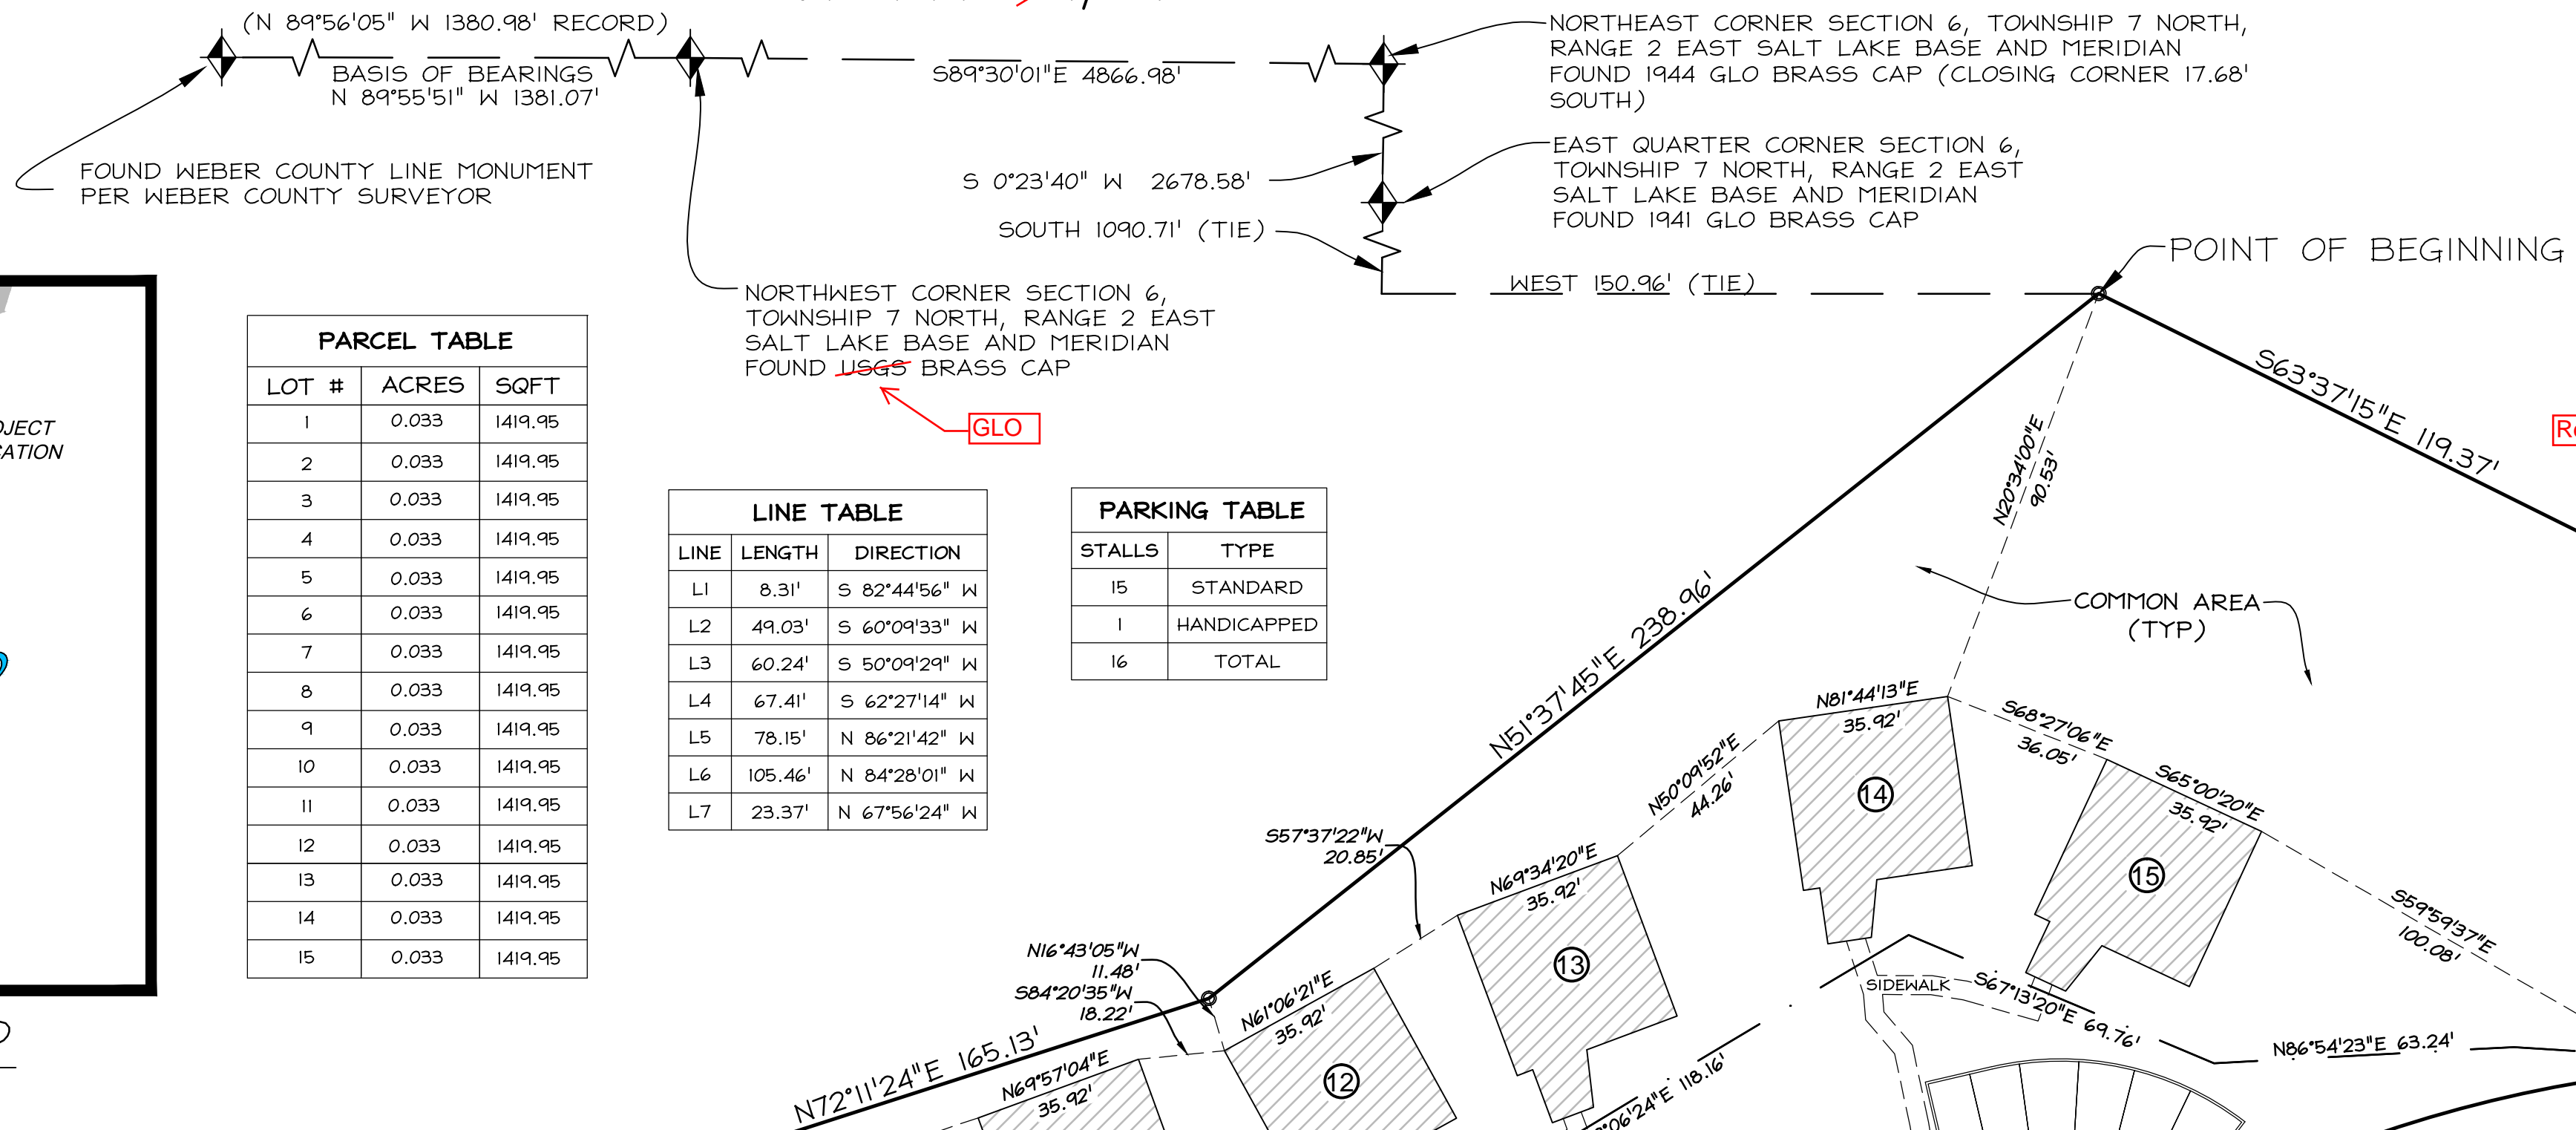

- ### LEGEND
- BOUNDARY LINE
 - LOT LINE
 - SECTION LINE
 - QUARTER SECTION LINE
 - COUNTY LINE
 - ADJOINER DEED LINES
 - AREA TIE LINES
 - CALCULATED SECTION CORNER AS NOTED
 - SECTION CORNER AS NOTED
 - SET 5/8" X 2' REBAR WITH PLASTIC CAP
 - PRIVATE AREA
 - COMMON AREA OPEN FOR P.U.E.'S
 - EASEMENT
 - PRUD UNIT NUMBER

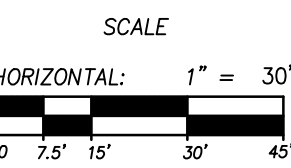

SUMMIT EDEN RIDGE NESTS - PRUD

LOCATED IN SECTIONS 5 AND 6 OF TOWNSHIP 7 NORTH, RANGE 2 EAST, SALT LAKE BASE AND MERIDIAN, WEBER COUNTY, UTAH

PLAT PREPARED FOR:

SMHG PHASE I, LLC
1355 NORTH 5900 EAST
EDEN, UTAH 84310

WEBER COUNTY ATTORNEY

I HAVE EXAMINED THE FINANCIAL GUARANTEE AND OTHER DOCUMENTS ASSOCIATED WITH THIS SUBDIVISION PLAT AND IN MY OPINION THEY CONFORM WITH THE COUNTY ORDINANCE APPLICABLE THERETO AND NOW IN FORCE AND EFFECT.

SIGNED THIS _____ DAY OF _____, 20____.

SIGNATURE

WEBER COUNTY SURVEYOR

I HEREBY CERTIFY THAT THE WEBER COUNTY SURVEYOR'S OFFICE HAS REVIEWED THIS PLAT FOR MATHEMATICAL CORRECTNESS, SECTION CORNER DATA AND FOR HARMONY WITH LINES AND MONUMENTS ON RECORD IN THE COUNTY OFFICES. THE APPROVAL OF THIS PLAT BY THE WEBER COUNTY SURVEYORS DOES NOT RELIEVE THE LICENSED LAND SURVEYOR WHO EXECUTED THIS PLAT FROM RESPONSIBILITIES AND/OR LIABILITIES ASSOCIATED THEREWITH.

SIGNED THIS _____ DAY OF _____, 20____.

COUNTY SURVEYOR

WEBER COUNTY ENGINEER

I HEREBY CERTIFY THAT THE REQUIRED PUBLIC IMPROVEMENT STANDARDS AND DRAWINGS FOR THIS SUBDIVISION CONFORM WITH COUNTY STANDARDS AND THE AMOUNT OF THE FINANCIAL GUARANTEE IS SUFFICIENT FOR THE INSTALLATION OF THESE IMPROVEMENTS.

SIGNED THIS _____ DAY OF _____, 20____.

SIGNATURE

WEBER COUNTY PLANNING COMMISSION APPROVAL

THIS IS TO CERTIFY THAT THIS SUBDIVISION PLAT WAS DULY APPROVED BY THE WEBER COUNTY PLANNING COMMISSION ON THE DAY OF _____, 20____.

CHAIRMAN-WEBER COUNTY PLANNING COMMISSION

WEBER COUNTY COMMISSION ACCEPTANCE

THIS IS TO CERTIFY THAT THIS SUBDIVISION PLAT, THE DEDICATION OF STREETS AND OTHER PUBLIC WAYS AND FINANCIAL GUARANTEE OF PUBLIC IMPROVEMENTS, IN ACCORDANCE WITH AN INTERLOCAL AGREEMENT BETWEEN WEBER COUNTY AND CACHE COUNTY, ENTRY #2637681, RECORDED 28 MAY 2013, ASSOCIATED WITH THIS SUBDIVISION THEREON ARE HEREBY APPROVED AND ACCEPTED BY THE COMMISSIONERS OF WEBER COUNTY, UTAH

THIS _____ DAY OF _____, 20____.

CHAIRMAN, WEBER COUNTY COMMISSION

N/V/5

NOLTE VERTICALFIVE
5217 SOUTH STATE STREET, SUITE 300 MURRAY, UT 84107
801.743.1300 TEL 801.743.0300 FAX WWW.NOLTE.COM

Sheet 1 of 1

RECORDED

STATE OF UTAH, COUNTY OF WEBER, RECORDED AND FILED AT THE REQUEST OF: _____
ENTRY NO: _____
DATE: _____ TIME: _____
BOOK: _____ PAGE: _____
FEE \$ _____
WEBER COUNTY RECORDER