
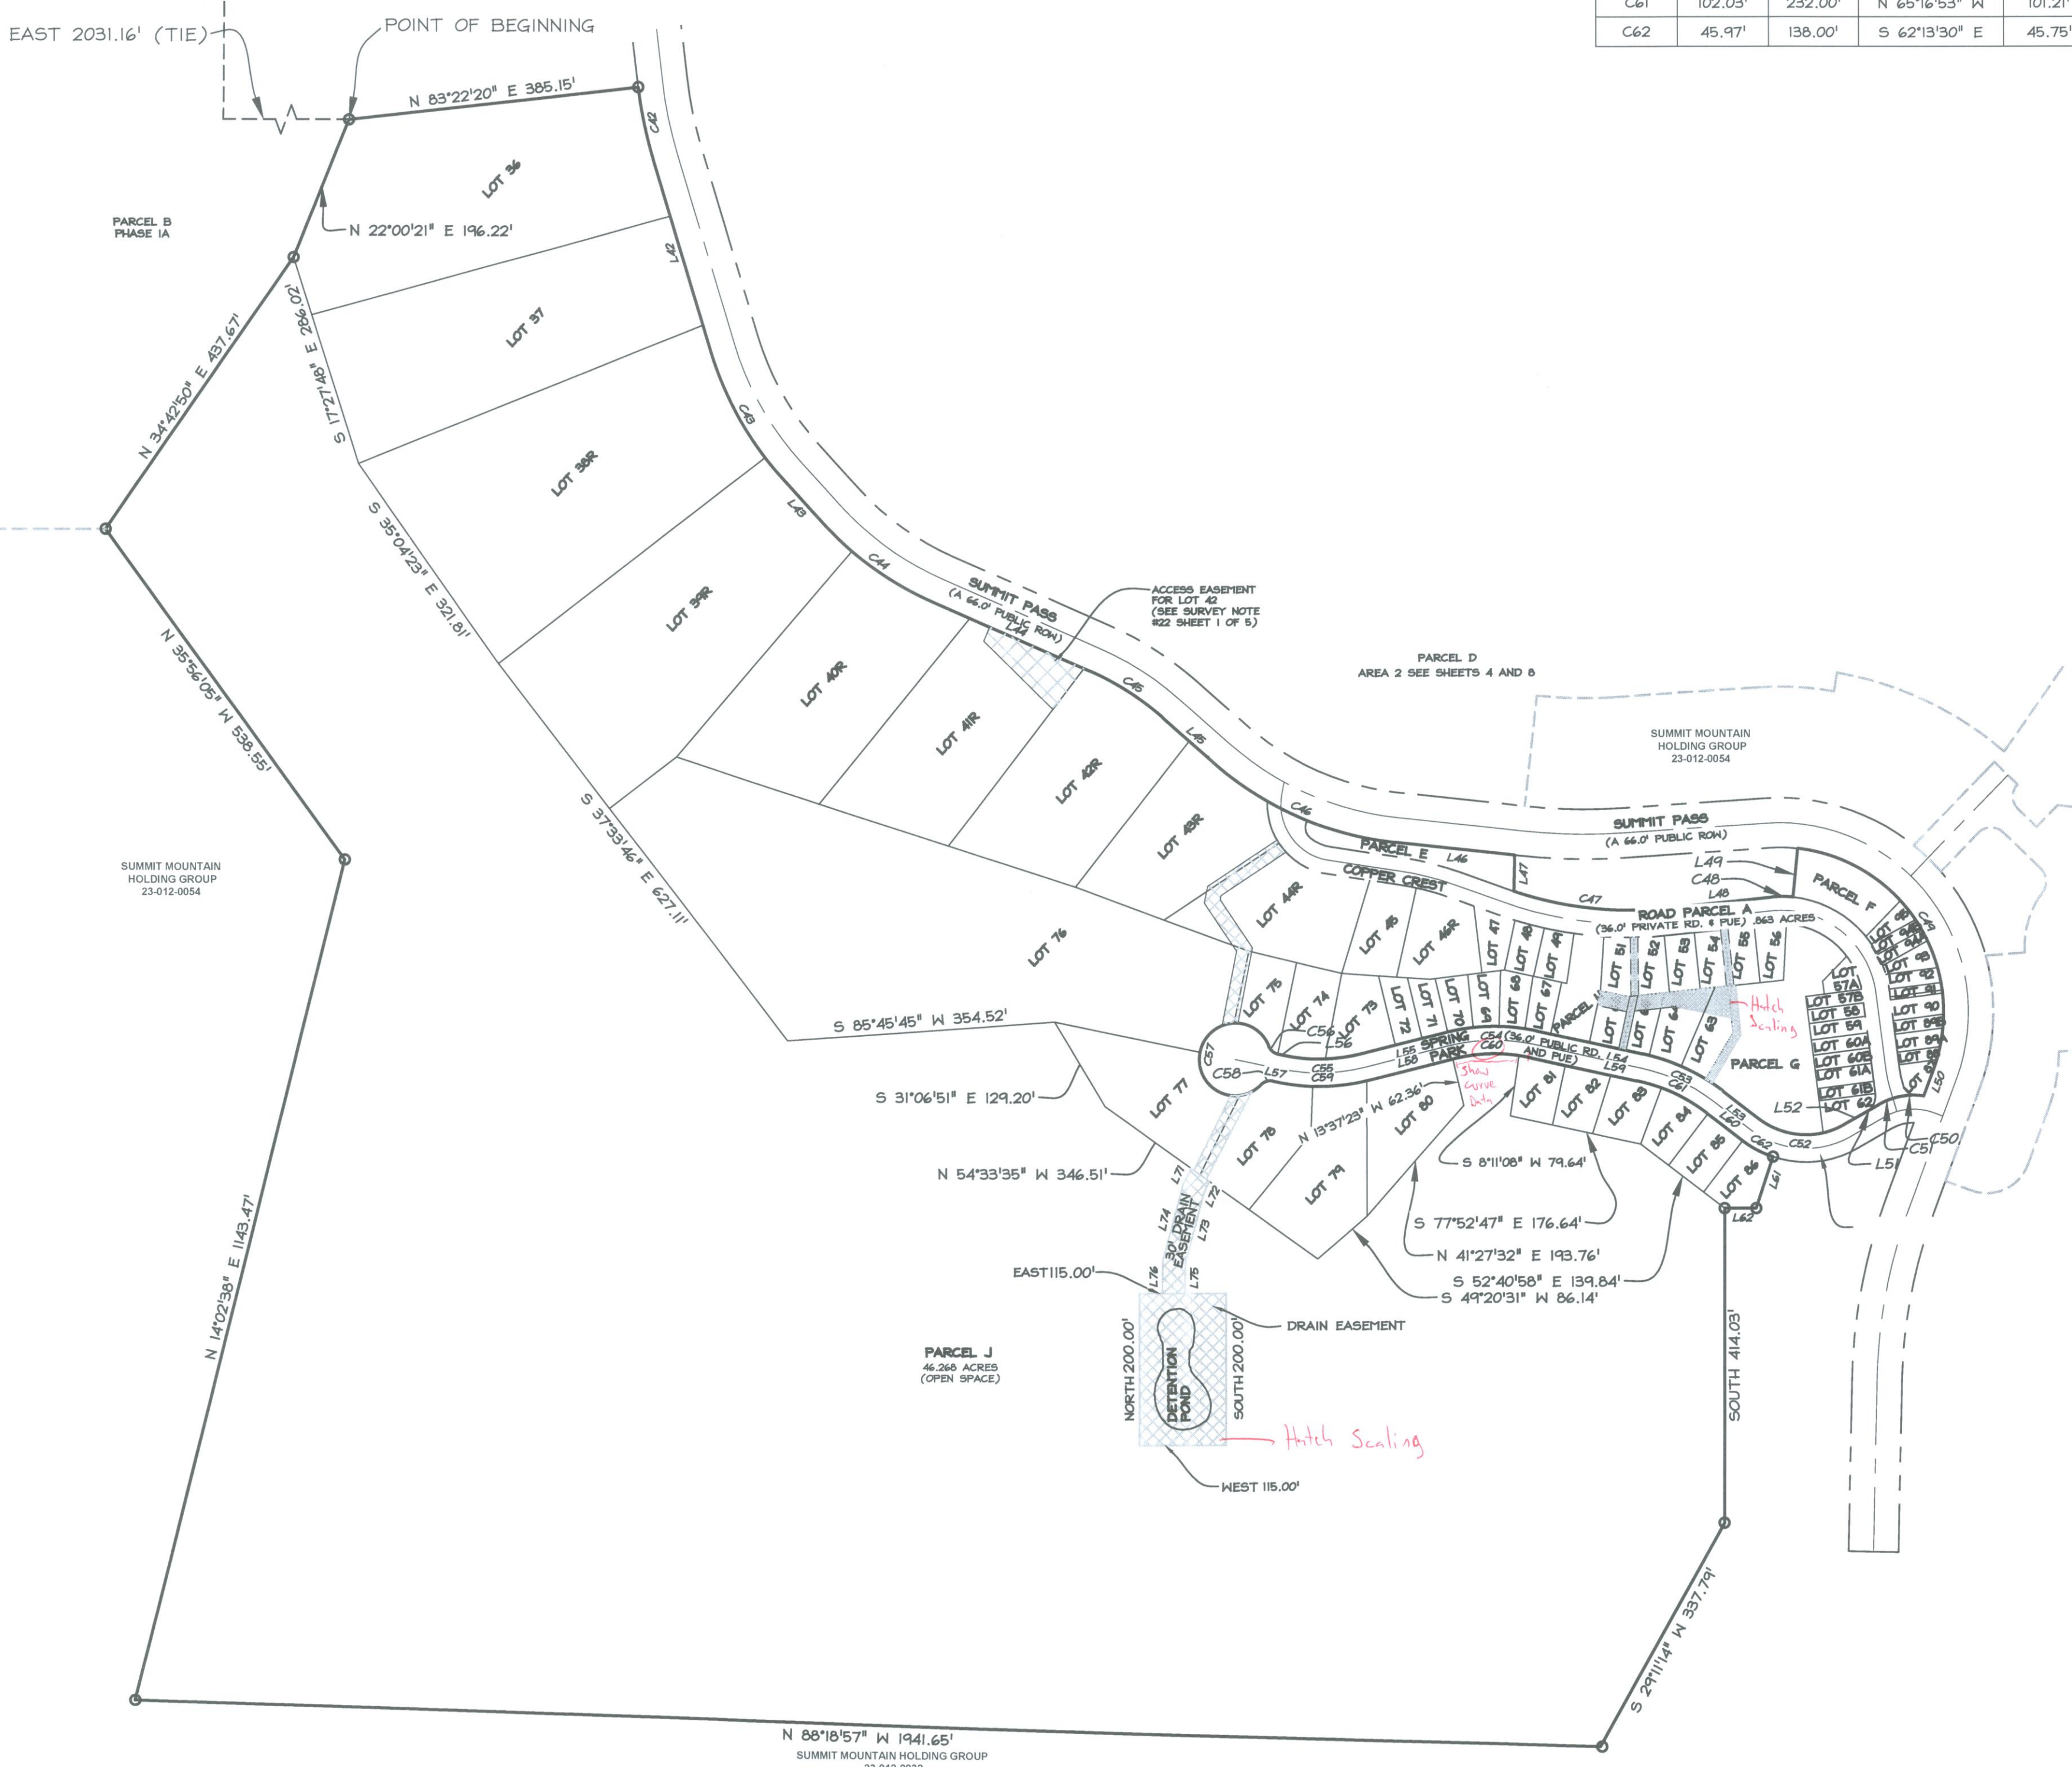


SUMMIT AT POWDER MOUNTAIN PHASE 1C

LOCATED IN THE SOUTH HALF OF SECTIONS 5 AND THE NORTH HALF OF SECTION 8, T 7N, R 2E, SLBM., WEBER COUNTY, UTAH.

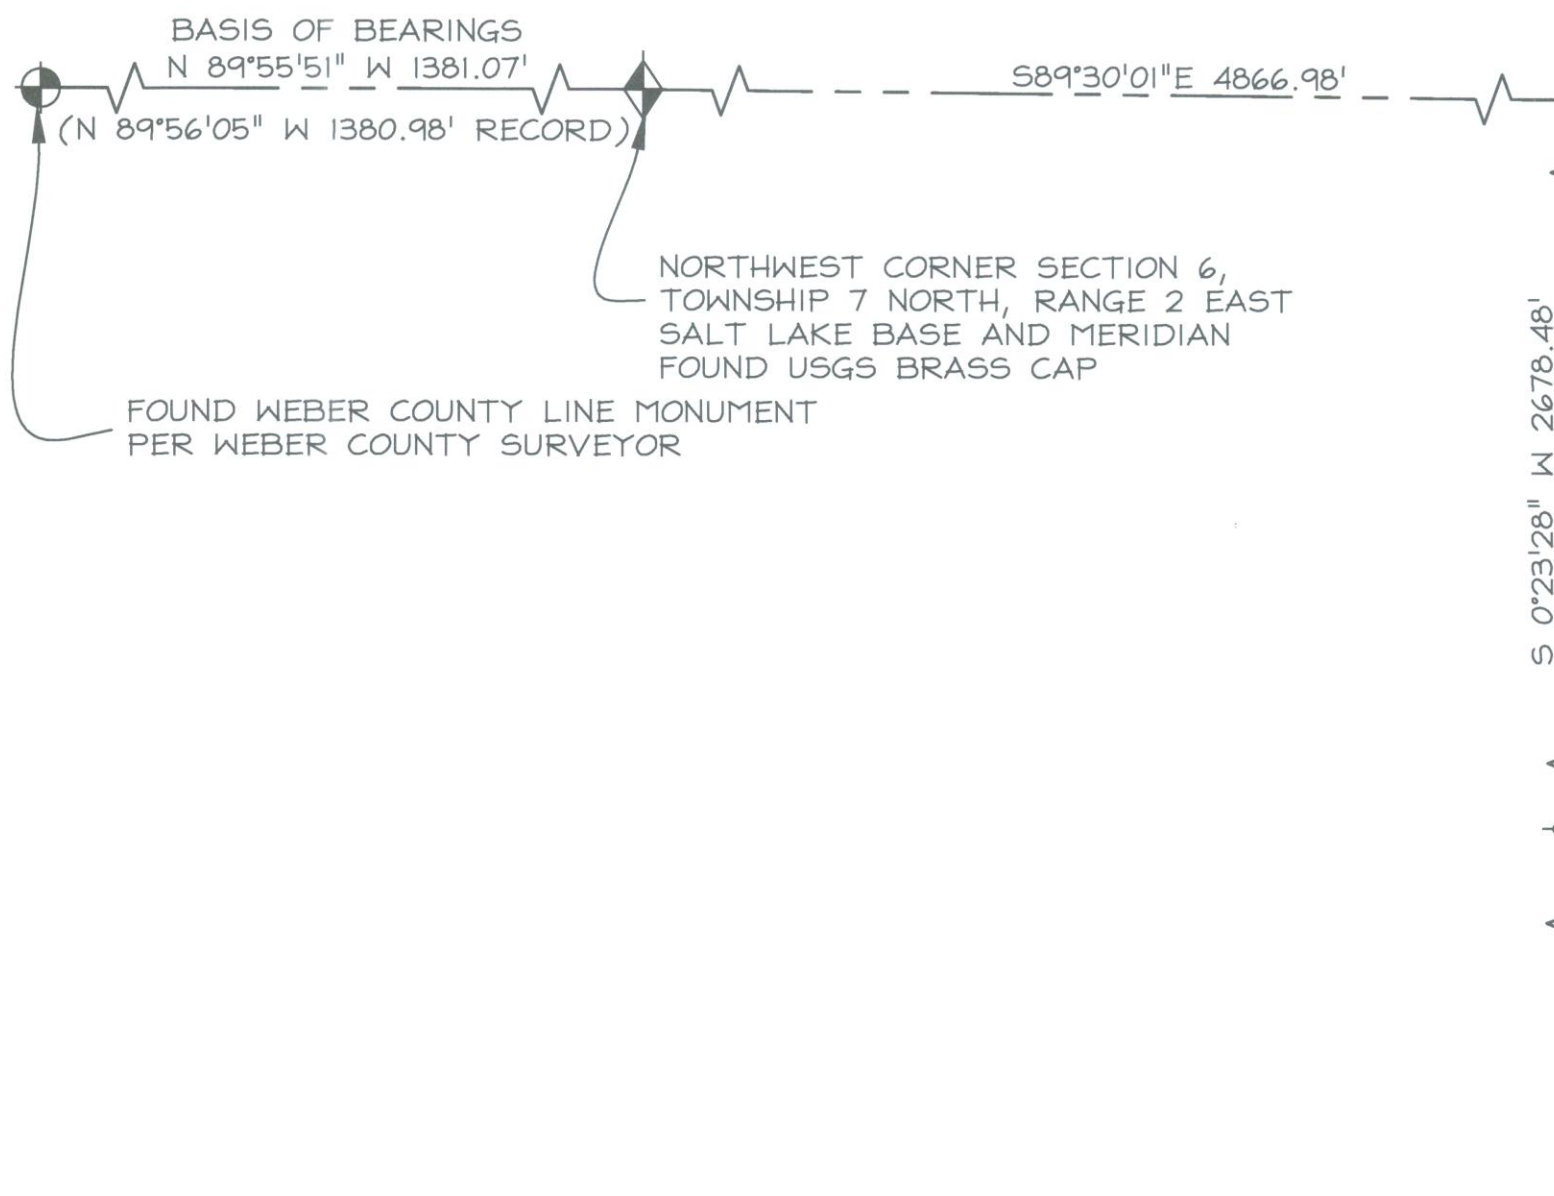

CURVE TABLE with columns: CURVE, LENGTH, RADIUS, LONG CHORD, LENGTH. Lists curves C42 through C62.

LINE TABLE with columns: LINE, LENGTH, DIRECTION. Lists lines L42 through L74.

LINE TABLE with columns: LINE, LENGTH, DIRECTION. Lists lines L75 and L76.

LEGEND section defining symbols for Boundary Line, Lot Line, Section Line, Quarter Section Line, County Line, Adjoiner Deed Lines, Area Tie Lines, Calculated Section Corner, Section Corner, Set 5/8" x 2' Rebar, Buildable Area, and Easement.

Revisions table with columns: NO., BY, DATE, REVISIONS. Includes one entry: 1, TD, 2013-09-17, PLAT NOTES & LEGAL DESCRIPTIONS.

SUMMIT AT POWDER MOUNTAIN PHASE 1D PHASE 1C BOUNDARY AND PARCEL H. LOCATED IN SECTION 8 OF TOWNSHIP 7 NORTH, RANGE 2 EAST, SALT LAKE BASE AND MERIDIAN, WEBER COUNTY, UTAH.

Scale and orientation information including a north arrow and a scale of 1" = 120'. Horizontal scale markings for 0, 30, 60, 120, and 180 feet.

Recording information including 'RECORDED #', 'STATE OF UTAH, COUNTY OF WEBER', 'MURRAY, UT 84107', 'WEBER COUNTY RECORDER', and 'Sheet 2 of 5'.

Vertical text on the left margin: DRAWMING NAME, PLOTTING VIEW, DESIGNED, DATE, TIME, SERVICE, PAPER, XREFS.