


- Construction Notes:**
- 1) ALL CONSTRUCTION IS TO CONFORM TO THE STANDARD DRAWINGS AND SPECIFICATIONS OF WEBER COUNTY.
- CULINARY WATER**
W/8 - 8" PVC C-900 CLASS 200 WATER
 - SANITARY SEWER**
SS/8 - 8" PVC C-900 SEWER LINE
SS/10 - 10" PVC C-900 SEWER LINE
 - STORM DRAIN**
SD/15 - 15" RCP STORM DRAIN
 - SECONDARY WATER**
SW/8 - 8" PVC C-900 SECONDARY WATER LINE

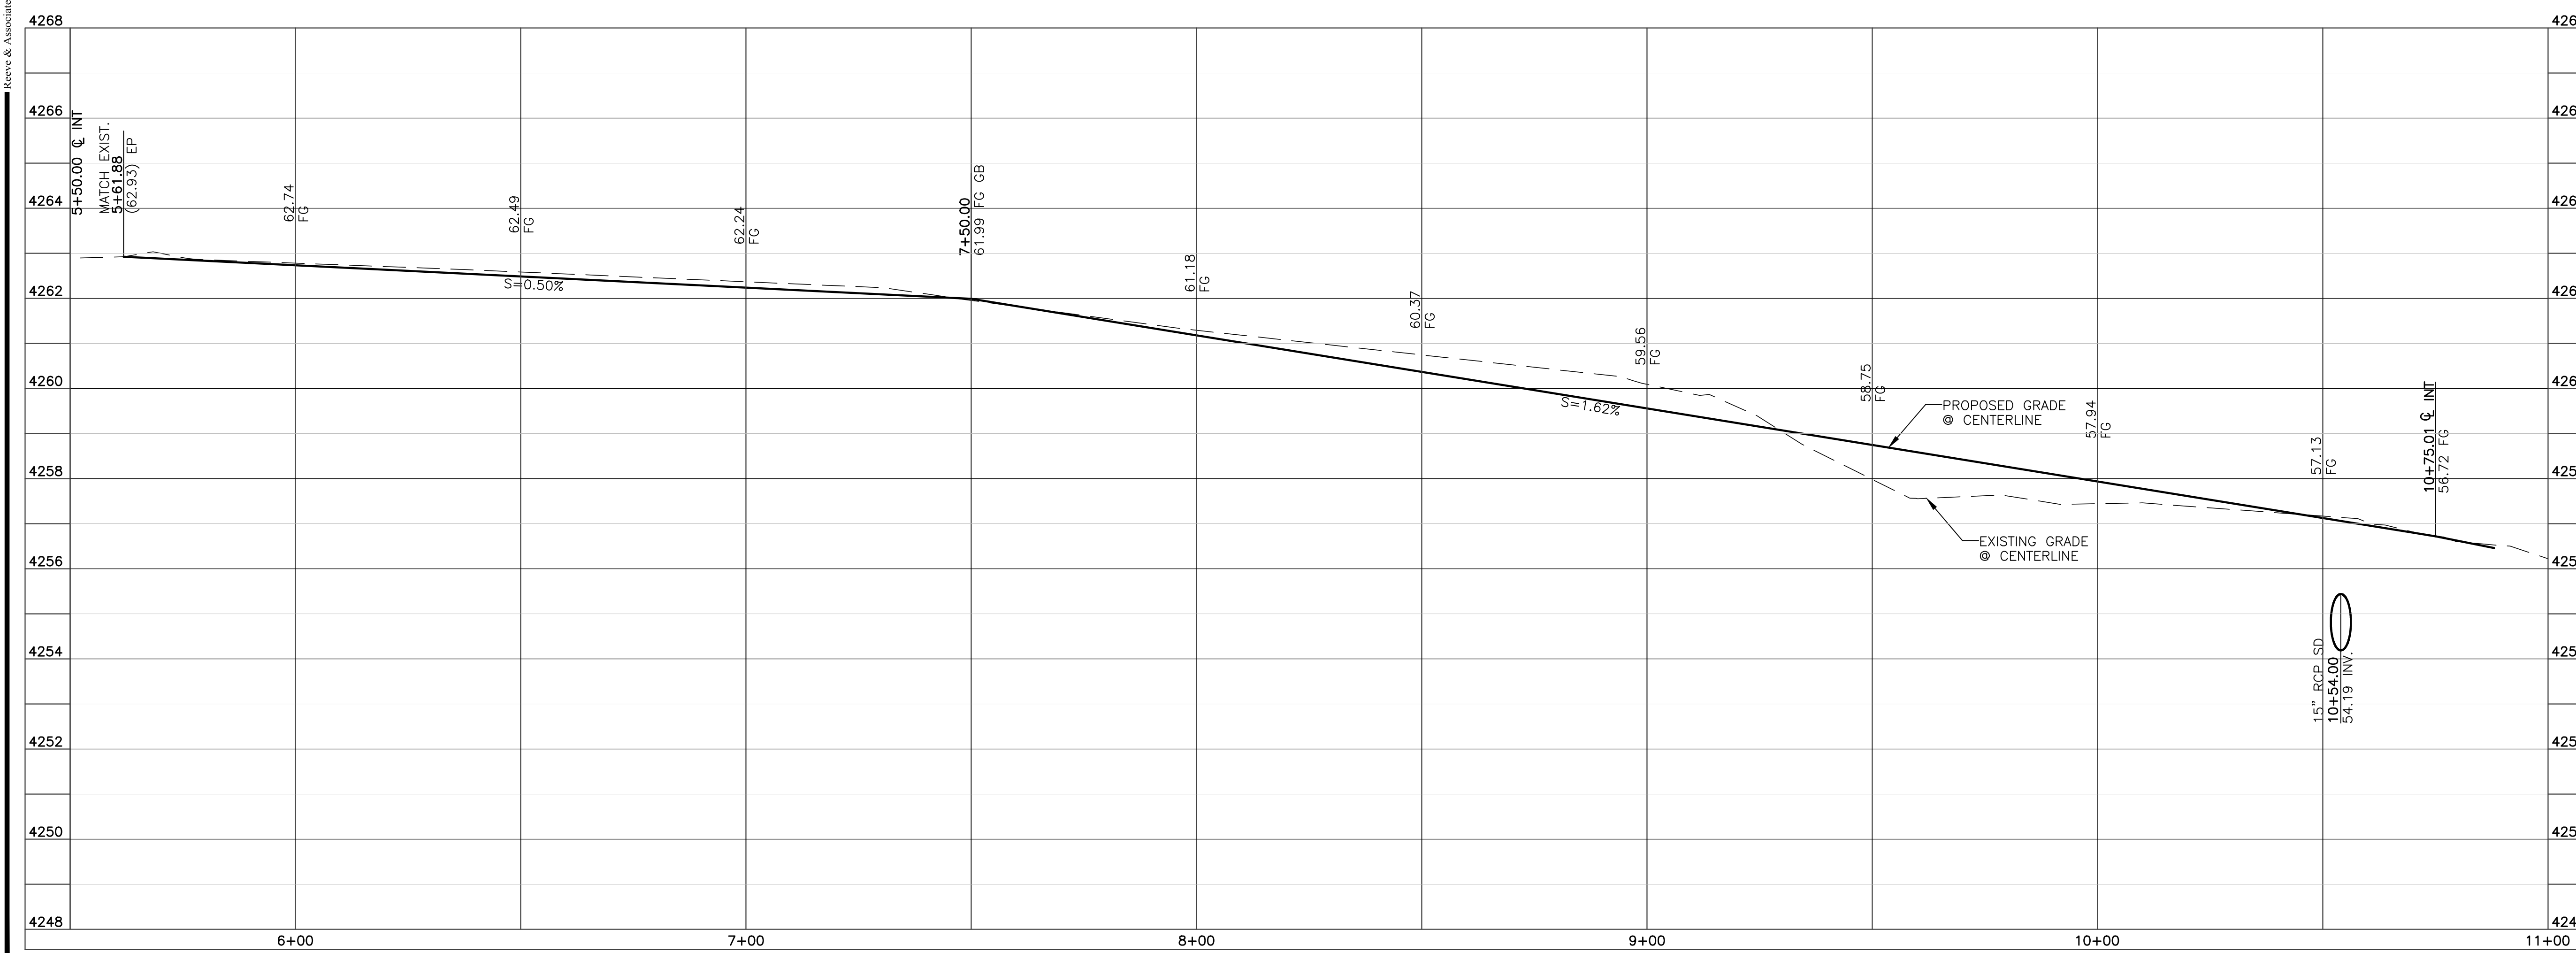

Blue Stakes Location Center
Call: Toll Free 1-800-662-4111
Two Working Days Before You Dig


Reeve & Associates, Inc. - Solutions You Can Build On

Reeve & Associates, Inc. - Solutions You Can Build On

Reeve & Associates, Inc.
920 CHAMBERS STREET, SUITE 14, OGDEN, UTAH 84403
TEL: (801) 621-2100 FAX: (801) 621-2666 www.reeve-assoc.com
LAND PLANNERS • CIVIL ENGINEERS • LAND SURVEYORS
TRAFFIC ENGINEERS • STRUCTURAL ENGINEERS • LANDSCAPE ARCHITECTS

REVISIONS	DESCRIPTION
DATE	

Mallard Springs Subdivision
WEBER COUNTY, UTAH
4050 West Street
5+50.00 - 11+00.00

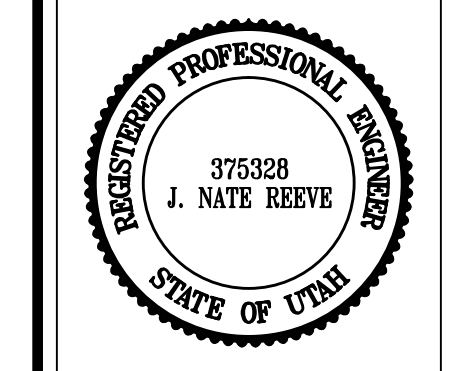

Project Info.
Engineer: J. NATE REEVE, P.E.
Drafted: R. HANSEN
Begin Date: NOVEMBER 4, 2013
Name: MALLARD SPRINGS SUBDIVISION
Number: 3442-A30

Sheet **3** of **17** Sheets