


DRY CANYON
 A PART OF THE N.E. 1/4 OF SECTION 23,
 T. 5 N., R. 1 W., S1.B.&M.
 WEBER COUNTY, UTAH
 26 Nov, 2013

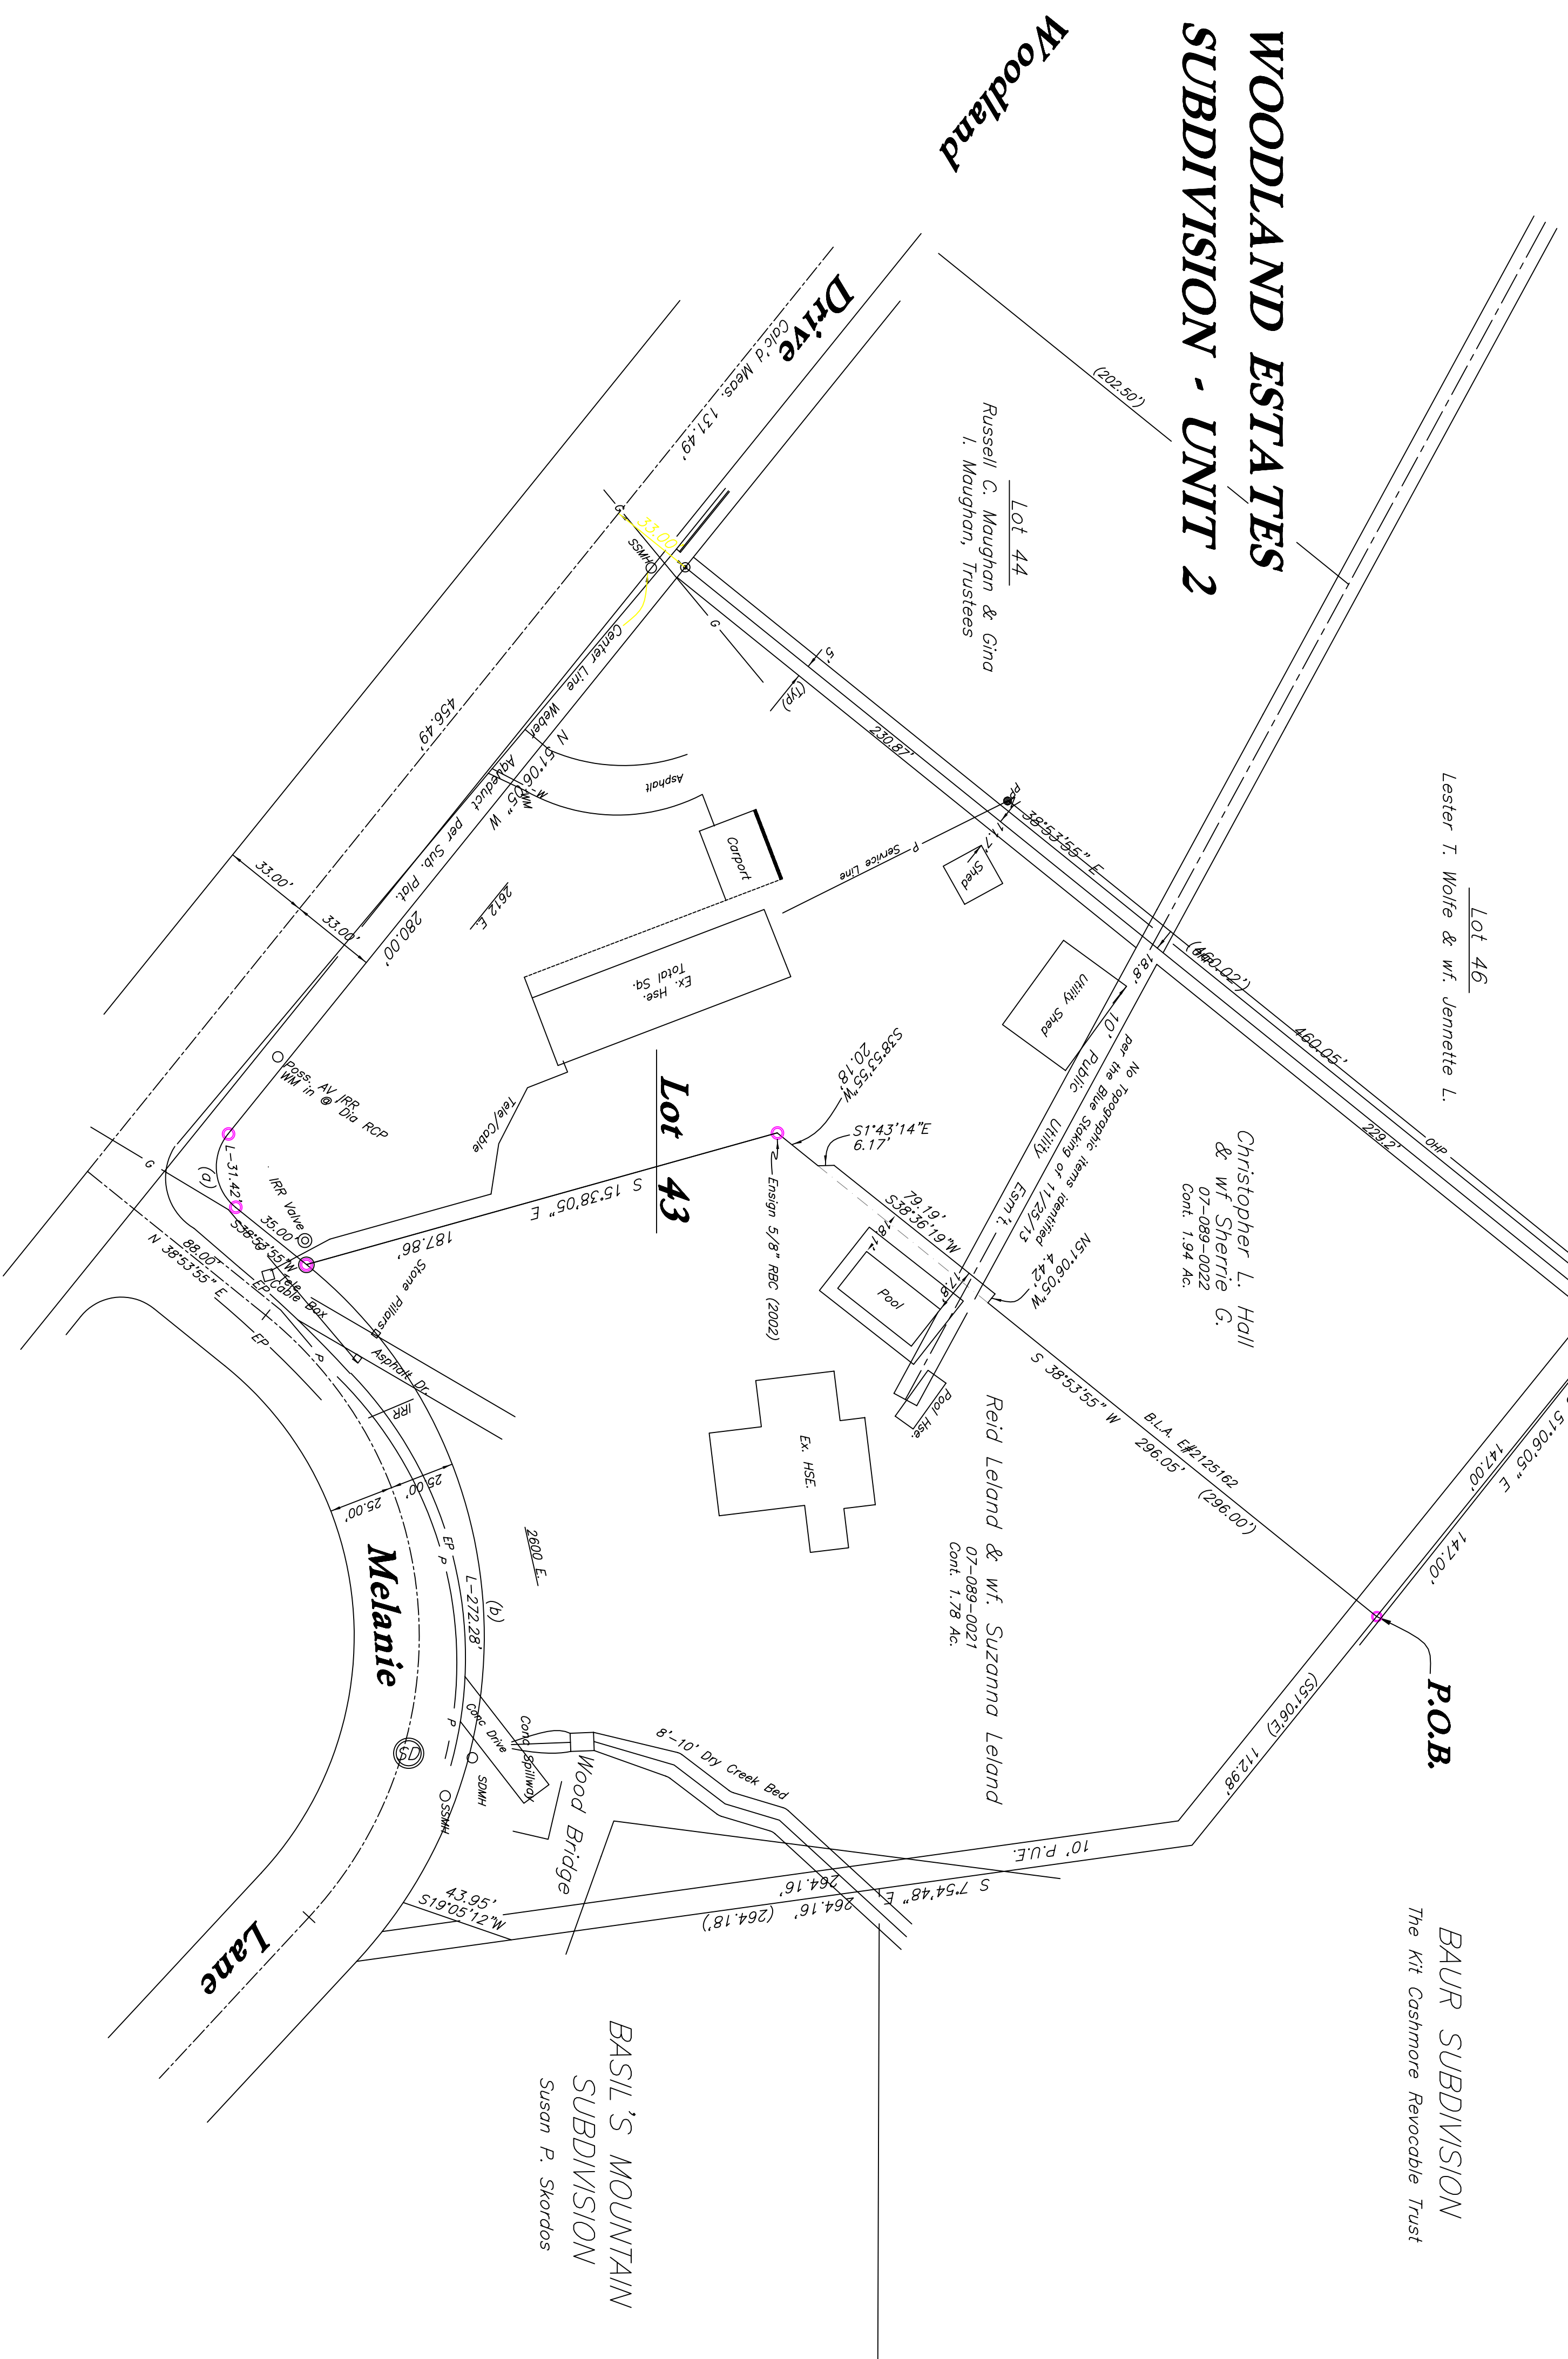

Topographic Survey of the Existing Utilities-Lot 43

PREPARED BY: CONSTRUCTION & LAND SURVEYORS 870 CANTON ROAD OGDEN, UTAH 84406 PH: (801) 399-4435 OGDEN, UTAH 84406 FAX: (801) 877-1188		SCALE: 40' DRAWN: CJS	DATE: 26 Nov, 2013 REVISIONS:	DRAWING NO: PS13-015 PAUL LEARD
---	--	--------------------------	----------------------------------	---------------------------------------