


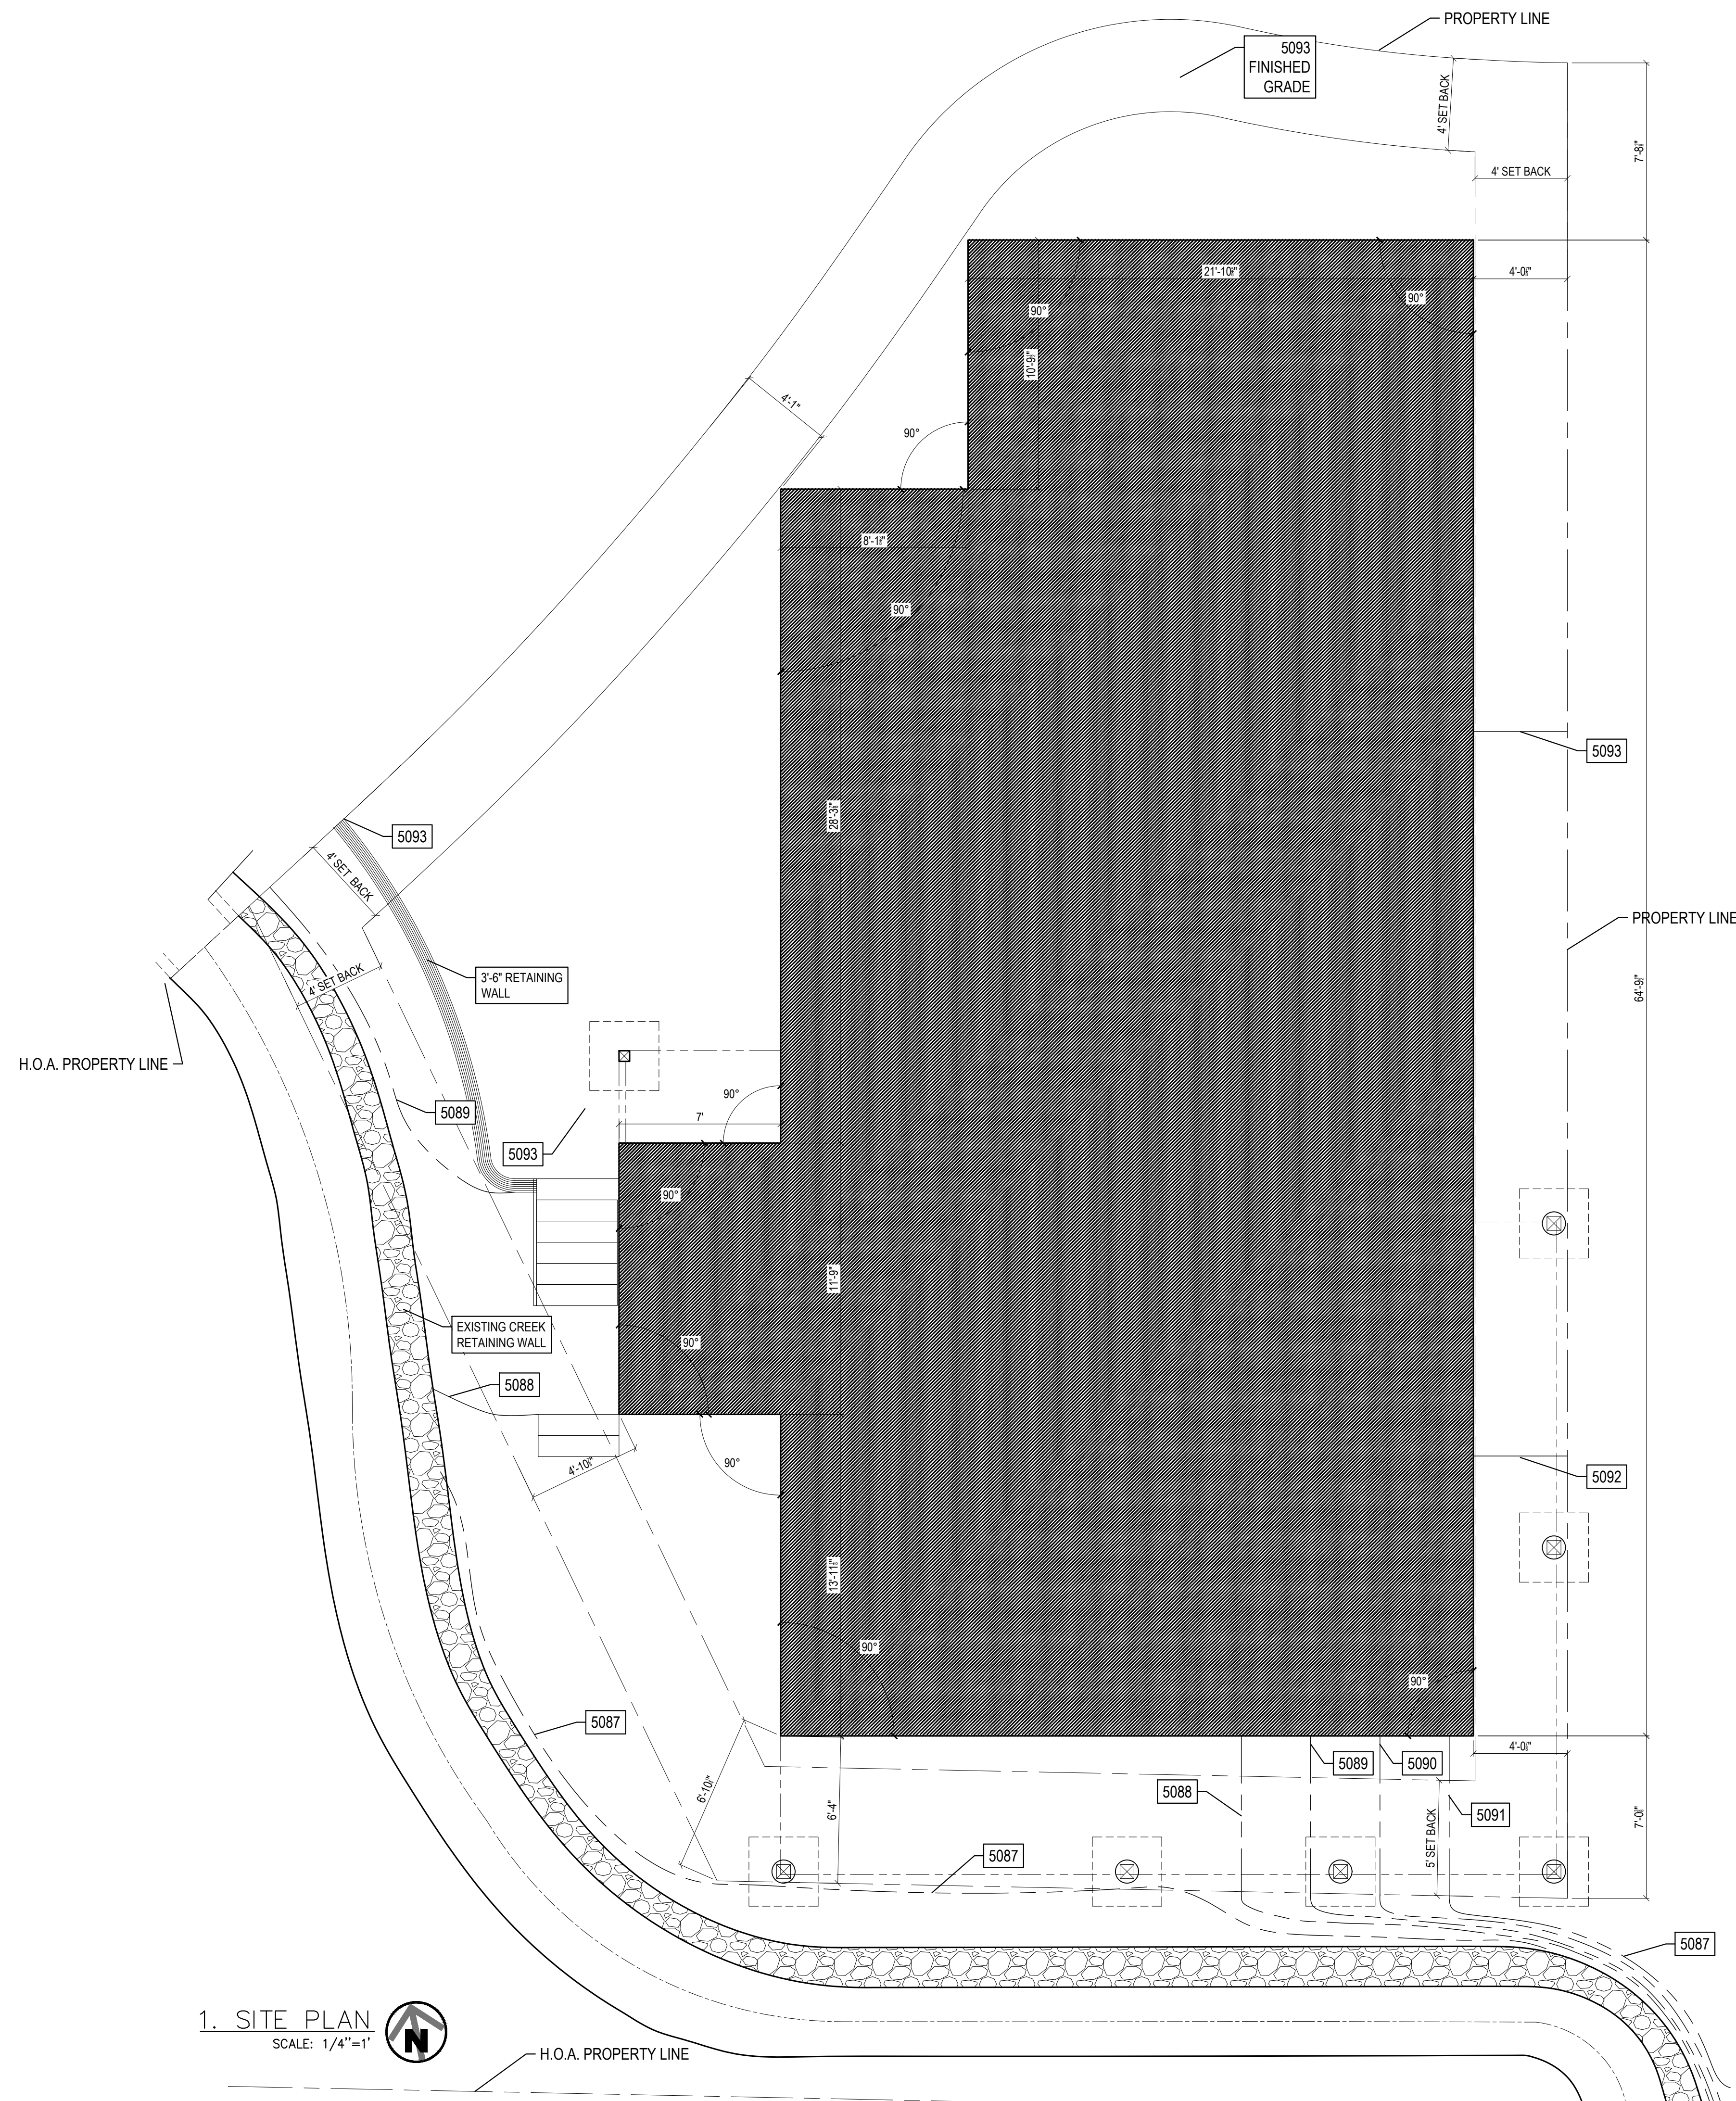

**NOTE:**

THIS SITE PLAN WAS DRAWN FROM INFORMATION PROVIDED BY THE OWNER. WE ASSUME NO RESPONSIBILITY FOR ANY UNSEEN ISSUES WITH THE LOT AND THE STRUCTURE PLACEMENT ON THE SITE. THE BUILDER IS RESPONSIBLE TO VERIFY ACTUAL SITE CONDITIONS AND TO COMPLY WITH ALL LOCAL CODES. EASEMENTS AND SETBACKS.

**ATTENTION:**  
THESE PLANS, DRAWINGS,  
AND DESIGNS ARE THE  
PROPERTY OF AVRAME  
U.S.A. ALL RIGHTS ARE  
RESERVED, AND SHALL  
NOT BE REPRODUCED  
WITHOUT WRITTEN CONSENT  
OF AVRAME U.S.A. THESE  
PLANS ARE RELEASED FOR  
A ONE TIME USE FOR  
CONSTRUCTION OF SITE  
BELOW.

## KEYNOTES

TRIO 120 - SCIAMMARELLA RES.  
VILLAGES AT WOLF CREEK, LLC  
LOT 221910001  
EDEN UT, 84310

OR:  
AVRAME U.S.A.

AN: (013.3) DATE: 02/21/2022

EET:

## 2

18

BASEMENT:  
1,168 S.F.

1ST FLOOR:  
1,341 S.F.

2ND FLOOR:  
1,71 S.F.

TOTAL FINISHED:  
2,980 S.F.

## SITE PLAN



**avrame**  
6223 WEST DOUBLE EAGLE CIRCLE, SALT LAKE CITY, UT 84118

866.287.2632 – [WWW.AVRAMEUSA.COM](http://WWW.AVRAMEUSA.COM)  
EMAIL: [SALES@AVRAMEUSA.COM](mailto:SALES@AVRAMEUSA.COM)