


PLEASE NOTE: THIS IS NOT A FULL REVIEW. THERE MAY BE ADDITIONAL COMMENTS IN FUTURE REVIEWS.

PARKSIDE P.R.U.D PHASE 3

A PLANNED RESIDENTIAL UNTI DEVELOPMENT

LOCATED IN THE SOUTHWEST QUARTER OF SECTION 15,
TOWNSHIP 7 NORTH, RANGE 1 EAST, SALT LAKE BASE AND MERIDIAN,
WEBER COUNTY, UTAH
SEPTEMBER 2020

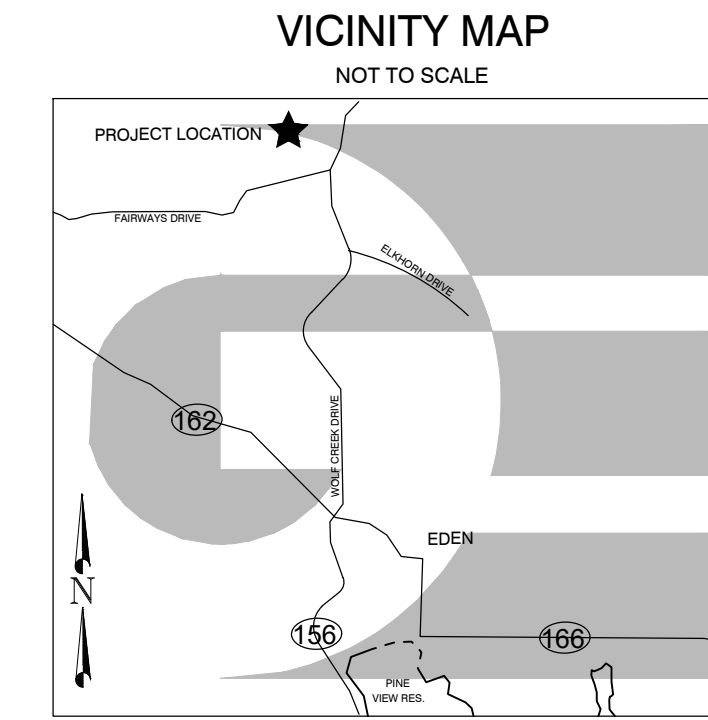



BOUNDARY DESCRIPTION

A PART OF THE SOUTHWEST QUARTER OF SECTION 15, TOWNSHIP 7 NORTH, RANGE 1 EAST, OF THE SALT LAKE BASE AND MERIDIAN MORE PARTICULARLY DESCRIBED AS FOLLOWS: BEGINNING AT A POINT ON THE NORTH BOUNDARY LINE OF PARKSIDE P.R.U.D. PHASE 2B BEING LOCATED NORTH 89°12'43" WEST 939.14 FEET ALONG THE SOUTH LINE OF SAID SOUTHWEST QUARTER AND NORTH 00°00'00" EAST 473.61 FEET FROM THE SOUTH QUARTER CORNER OF SAID SECTION 15, RUNNING THENCE ALONG THE BOUNDARY OF SAID PARKSIDE P.R.U.D. PHASE 2B THE FOLLOWING THREE (3) COURSES: (1) SOUTH 56°24'02" WEST 276.00 FEET; (2) SOUTH 74°44'48" WEST 141.86 FEET; (3) SOUTH 67°12'32" WEST 251.83 FEET; THENCE NORTH 28°53'55" WEST 104.63 FEET; THENCE NORTH 11°03'26" WEST 52.21 FEET; THENCE NORTH 27°14'54" WEST 110.01 FEET; THENCE NORTH 62°00'06" EAST 77.86 FEET; THENCE NORTH 76°28'51" EAST 50.67 FEET; THENCE NORTH 62°00'06" EAST 71.55 FEET; THENCE NORTH 62°00'06" EAST 274.27 FEET; THENCE NORTH 67°07'22" EAST 161.45 FEET TO THE WESTERLY BOUNDARY LINE OF PARKSIDE P.R.U.D. PHASE 1; THENCE ALONG SAID WESTERLY BOUNDARY LINE FOLLOWING THREE (3) COURSES: (1) SOUTH 29°34'23" EAST 108.87 FEET; (2) SOUTH 30°10'47" EAST 50.00 FEET; (3) SOUTH 33°35'58" EAST 106.40 FEET TO THE POINT OF BEGINNING. CONTAINING 182,277 SQUARE FEET OR 4.184 ACRES MORE OR LESS.

SURVEYOR'S CERTIFICATE

I, KLINT H. WHITNEY, DO HEREBY CERTIFY THAT I AM A LICENSED PROFESSIONAL LAND SURVEYOR IN THE STATE OF UTAH AND THAT I HOLD CERTIFICATE NO. 8227228 IN ACCORDANCE WITH TITLE 58, CHAPTER 22, OF THE PROFESSIONAL ENGINEERS AND LAND SURVEYORS ACT; I FURTHER CERTIFY THAT BY AUTHORITY OF THE OWNERS I HAVE COMPLETED A SURVEY OF THE PROPERTY AS SHOWN AND DESCRIBED ON THIS PLAT, AND HAVE SUBDIVIDED SAID PROPERTY INTO LOTS AND STREETS, TOGETHER WITH EASEMENTS, HEREAFTER TO BE KNOWN AS PARKSIDE P.R.U.D. PHASE 3 IN ACCORDANCE WITH SECTION 17-23-17 AND HAVE VERIFIED ALL MEASUREMENTS; THAT THE REFERENCE MONUMENTS SHOWN HEREON ARE LOCATED AS INDICATED AND ARE SUFFICIENT TO RETRACE OR REESTABLISH THIS SURVEY; THAT ALL LOTS MEET THE REQUIREMENTS OF THE LAND USE CODE; AND THAT THE INFORMATION SHOWN HEREIN IS SUFFICIENT TO ACCURATELY ESTABLISH THE LATERAL BOUNDARIES OF THE HEREIN DESCRIBED TRACT OF REAL PROPERTY.

SIGNED THIS ____ DAY OF _____, 2020.

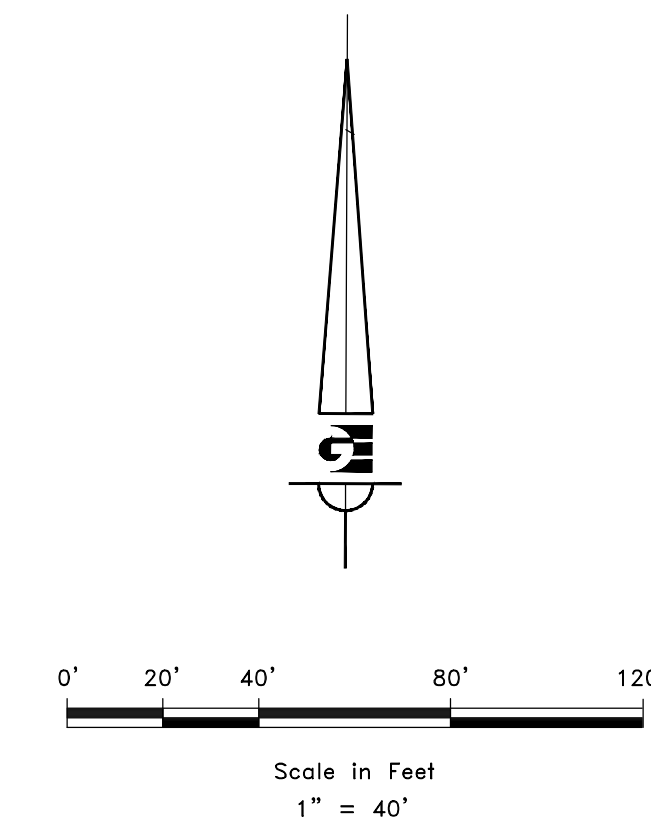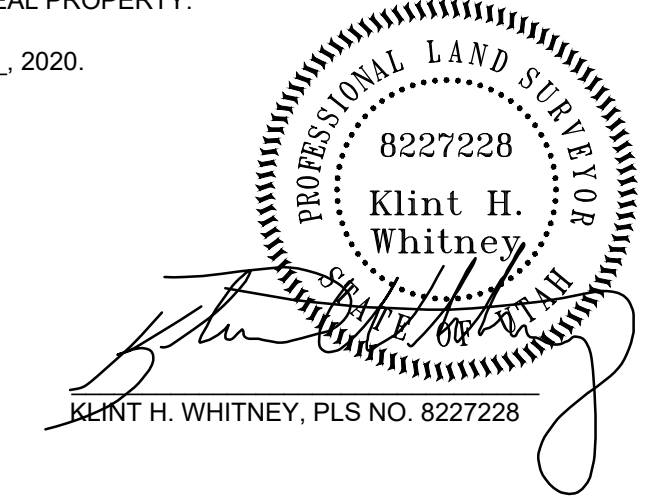

OWNER'S DEDICATION

I, THE UNDERSIGNED OWNER OF THE HEREON DESCRIBED TRACT OF LAND, HEREBY SET APART AND SUBDIVIDE THE SAME INTO LOTS, PARCELS AND STREETS AS SHOWN ON THIS PLAT AND NAME SAID TRACT:

PARKSIDE P.R.U.D. PHASE 3

AND HEREBY DEDICATE, GRANT AND CONVEY TO WEBER COUNTY, UTAH ALL THOSE PARTS OR PORTIONS OF SAID TRACT OF LAND DESIGNATED AS STREETS, THE SAME TO BE USED AS PUBLIC THOROUGHFARES FOREVER, AND ALSO GRANT AND DEDICATE A PERPETUAL EASEMENT OVER, UPON AND UNDER THE LANDS DESIGNATED ON THE PLAT AS PUBLIC UTILITY, THE SAME TO BE USED FOR THE INSTALLATION, MAINTENANCE AND OPERATION OF PUBLIC UTILITY SERVICE LINES, STORM DRAINAGE FACILITIES OR FOR THE PERPETUAL PRESERVATION OF WATER DRAINAGE CHANNELS IN THEIR NATURAL STATE WHICHEVER IS APPLICABLE AS MAY BE AUTHORIZED BY WEBER COUNTY UTAH, WITH NO BUILDINGS OR STRUCTURES BEING ERRECTED WITHIN SUCH EASEMENTS, AND FURTHER GRANT AND CONVEY TO THE SUBDIVISION LOT (UNIT) OWNERS ASSOCIATION, ALL THOSE PARTS OR PORTIONS OF SAID TRACT OF LAND DESIGNATED AS COMMON AREAS TO BE USED FOR RECREATIONAL AND OPEN SPACE PURPOSES FOR THE BENEFIT OF EACH LOT (UNIT) OWNERS ASSOCIATION MEMBER IN COMMON WITH ALL OTHERS IN THE SUBDIVISION AND SUBSEQUENT PHASES OF THE DEVELOPMENT AND GRANT AND DEDICATE TO WEBER COUNTY A PERPETUAL OPEN SPACE RIGHT AND PUBLIC UTILITY EASEMENT ON AND OVER THE COMMON AREAS TO GUARANTEE TO WEBER COUNTY THAT THE COMMON AREAS REMAIN OPEN AND UNDEVELOPED EXCEPT FOR APPROVED RECREATIONAL, PARKING AND OPEN SPACE PURPOSES.

THE BRIDGES HOLDING COMPANY, LLC

SIGNED THIS ____ DAY OF _____, 2020.

BY: JOHN L. LEWIS, MANAGING MEMBER

ACKNOWLEDGEMENT

STATE OF UTAH)
COUNTY OF WEBER)

On this ____ day of _____, 2020, personally appeared before me JOHN L. LEWIS, whose identity is personally known to me (or proven on the basis of satisfactory evidence) and who by me duly sworn/affirmed, did say that he/she is the MANAGING MEMBER OF THE BRIDGES HOLDING COMPANY LLC, and that said document was signed by him/her in behalf of said Corporation by Authority of its Bylaws, or (Resolution of its Board of Directors), and said JOHN L. LEWIS acknowledged to me that said Corporation executed the same.

STAMP


NOTARY PUBLIC

LEGEND

- ◆ WEBER COUNTY MONUMENT AS NOTED
- SET 24" REBAR AND CAP MARKED GARDNER ENGINEERING
- FOUND GARDNER REBAR AND CAP
- SUBDIVISION BOUNDARY
- LOT LINE
- - - ADJACENT PARCEL
- - - SECTION LINE
- - - EASEMENT
- - - EXISTING FENCE LINE
- ◆ CENTER LINE MONUMENT TO BE INSTALLED

LINE #	LENGTH	BEARING
L1	16.89	S55° 22' 06"E
L2	20.33	S70° 26' 16"E
L3	16.01	N62° 00' 06"E
L4	16.06	N62° 00' 06"E
L5	16.06	N62° 00' 06"E
L6	16.01	N62° 00' 06"E
L7	16.28	N67° 07' 22"E
L8	16.00	N67° 07' 22"E
L9	16.28	N0° 00' 36"E
L10	17.06	S56° 43' 06"E
L11	21.20	N22° 09' 57"E
L12	16.01	N67° 12' 32"E
L13	16.07	N74° 44' 48"E
L14	16.86	N74° 44' 48"E
L15	16.00	N56° 24' 02"E
L16	16.00	N56° 24' 02"E
L17	16.00	N56° 24' 02"E
L18	17.04	S61° 55' 31"E

ADDRESS TABLE	
LOT 235	
LOT 236	
LOT 237	
LOT 238	
LOT 239	
LOT 240	
LOT 241	
LOT 242	
LOT 243	
LOT 244	
LOT 245	
LOT 246	
LOT 247	
LOT 248	
LOT 249	
LOT 250	

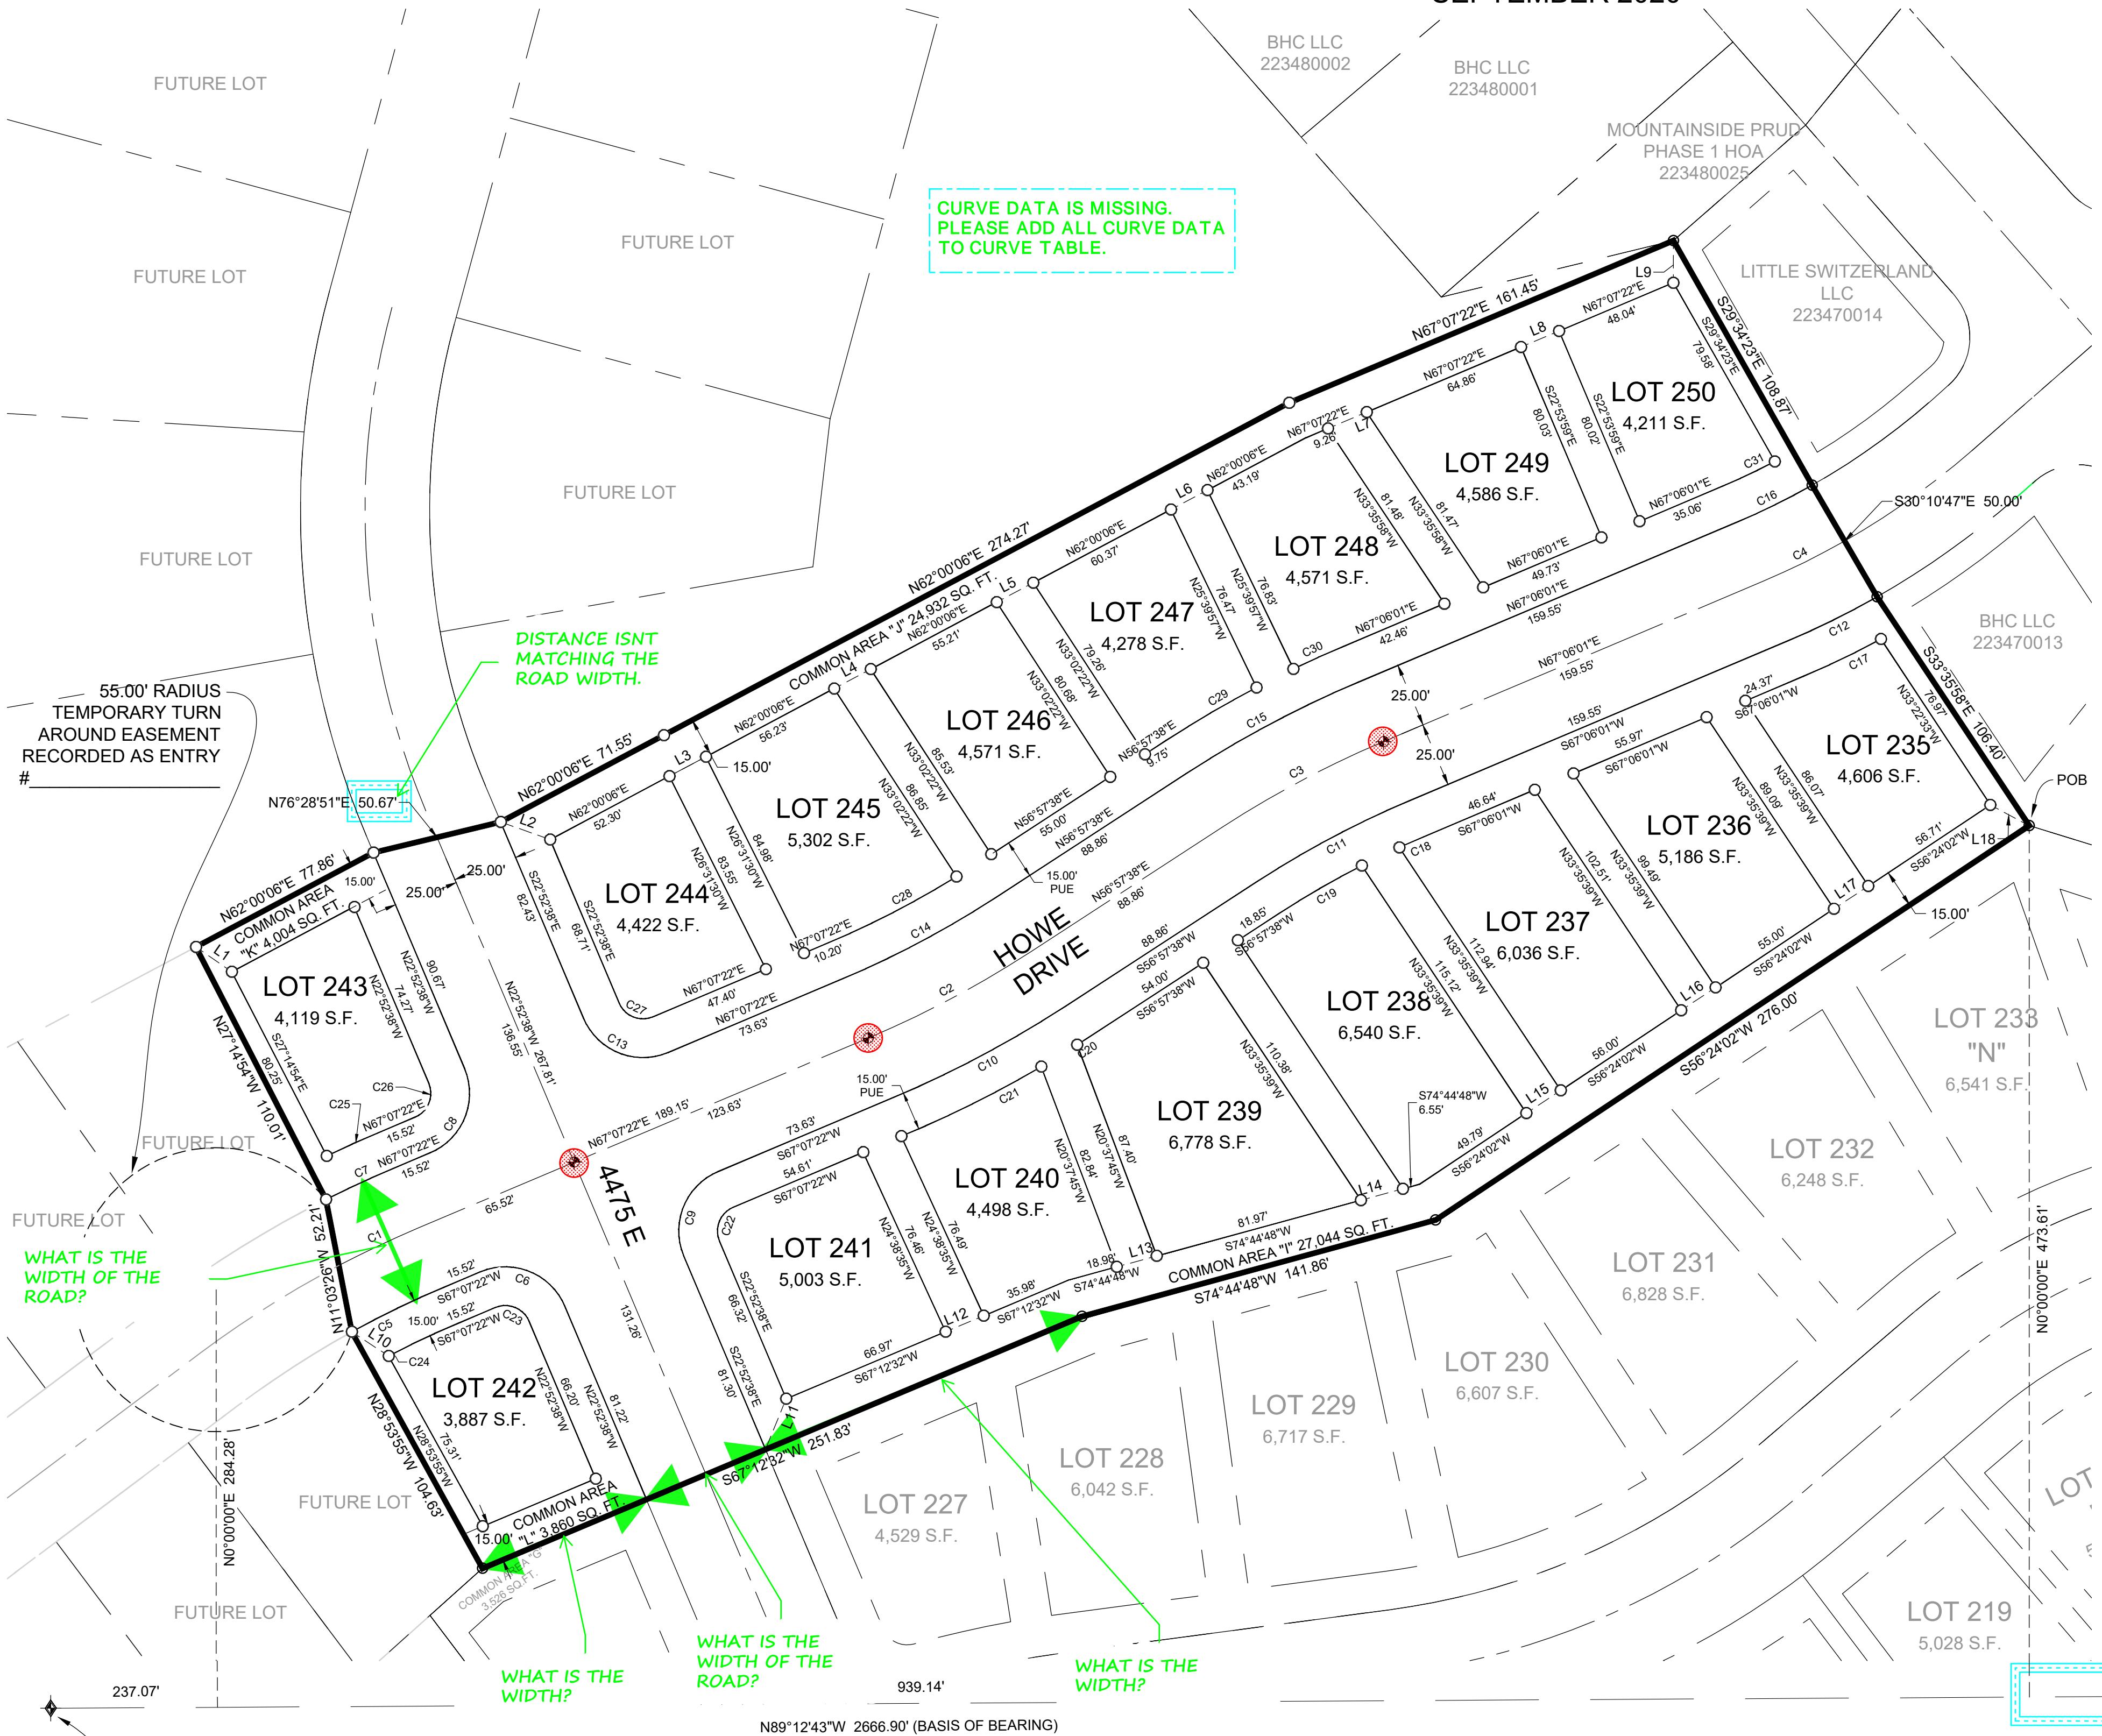

CURVE DATA IS MISSING. PLEASE ADD ALL CURVE DATA TO CURVE TABLE.

DISTANCE ISNT MATCHING THE ROAD WIDTH.

55.00' RADIUS TEMPORARY TURN AROUND EASEMENT RECORDED AS ENTRY #

WHAT IS THE WIDTH OF THE ROAD?

WHAT IS THE WIDTH?

WHAT IS THE WIDTH OF THE ROAD?

WHAT IS THE WIDTH?

WHAT IS THE DISTANCE?

SOUTH QUARTER CORNER SEC. 15, T7N, R1E, S.L.B.&M. (FOUND WEBER COUNTY PRECAST BRASS CAP MONUMENT 3" ABOVE THE GROUND GOOD CONDITION. DATED 1987)

WEBER COUNTY SURVEYOR

I HEREBY CERTIFY THAT THE WEBER COUNTY SURVEYOR'S OFFICE HAS REVIEWED THIS PLAT AND ALL CONDITIONS FOR APPROVAL BY THIS OFFICE HAVE BEEN SATISFIED. THE APPROVAL OF THIS PLAT BY THE WEBER COUNTY SURVEYOR DOES NOT RELIEVE THE LICENSED LAND SURVEYOR WHO EXECUTED THIS PLAT FROM THE RESPONSIBILITIES AND/OR LIABILITIES ASSOCIATED THEREWITH.

SIGNED THIS ____ DAY OF _____, 2020.

COUNTY SURVEYOR

WEBER COUNTY ATTORNEY

I HAVE EXAMINED THE FINANCIAL GUARANTEE AND OTHER DOCUMENTS ASSOCIATED WITH THIS SUBDIVISION PLAT AND IN MY OPINION THEY CONFORM WITH THE COUNTY ORDINANCE APPLICABLE THERETO AND NOW IN FORCE AND EFFECT.

SIGNED THIS ____ DAY OF _____, 2020.

COUNTY ATTORNEY

WEBER COUNTY ENGINEER

I HEREBY CERTIFY THAT THE REQUIRED PUBLIC IMPROVEMENT STANDARDS AND DRAWINGS FOR THIS SUBDIVISION CONFORM WITH COUNTY STANDARDS AND THE AMOUNT OF THE FINANCIAL GUARANTEE IS SUFFICIENT FOR THE INSTALLATION OF THESE IMPROVEMENTS.

SIGNED THIS ____ DAY OF _____, 2020.

COUNTY ENGINEER

WEBER COUNTY COMMISSION ACCEPTANCE

THIS IS TO CERTIFY THAT THIS SUBDIVISION PLAT, THE DEDICATION OF STREETS AND OTHER PUBLIC WAYS AND FINANCIAL GUARANTEE OF PUBLIC IMPROVEMENTS ASSOCIATED WITH THIS SUBDIVISION THEREON ARE HEREBY APPROVED AND ACCEPTED BY THE COMMISSIONERS OF WEBER COUNTY, UTAH.

SIGNED THIS ____ DAY OF _____, 2020.

CHAIRMAN, WEBER COUNTY COMMISSION

ATTEST: _____
NAME/TITLE

WEBER COUNTY PLANNING COMMISSION APPROVAL

THIS IS TO CERTIFY THAT THIS SUBDIVISION WAS DULY APPROVED BY THE WEBER COUNTY PLANNING COMMISSION.

SIGNED THIS ____ DAY OF _____, 2020.

CHAIRMAN, WEBER COUNTY PLANNING COMMISSION

DEVELOPER: BRIDGES OF WOLF CREEK DEVELOPMENT CORP. 3718 NORTH WOLF CREEK DRIVE EDEN, UT 84310 801-430-1507	<div style="border: 2px solid black; padding: 5px; display: inline-block;"> S1 1 </div>	COUNTY RECORDER ENTRY NO. _____ FEE PAID _____ FILED FOR AND RECORDED _____ AT _____ IN BOOK _____ OF OFFICIAL _____ RECORDS, PAGE _____ RECORDED _____ FOR _____ COUNTY RECORDER _____ BY: _____
 CIVIL • LAND PLANNING MUNICIPAL • LAND SURVEYING 5150 SOUTH 275 EAST EDEN, UT OFFICE: 801-476-0202 FAX: 801-476-0066		

R:\1201 - LEWIS\THE BRIDGES - PHASE 3 - PARKSIDE SURVEY\DWG\PARKSIDE PHASE3 PLAT.DWG


PARKSIDE P.R.U.D. PHASE 3
 A PLANNED RESIDENTIAL UNIT DEVELOPMENT LOCATED IN THE SOUTHWEST QUARTER
 OF SECTION 15, TOWNSHIP 7 NORTH, RANGE 1 EAST, SALT LAKE BASE AND MERIDIAN,
 WEBER COUNTY, UTAH
 SEPTEMBER 2020

NOTES

1. SUBJECT PROPERTY FALLS WITHIN FEMA FLOOD ZONE "X" - AREAS DETERMINED TO BE OUTSIDE THE 0.2% ANNUAL CHANCE FLOODPLAIN, PER FEMA MAP NO. 49057C0229F WITH AN EFFECTIVE DATE OF DECEMBER 16, 2005.
2. "N" DESIGNATION DESIGNATES THAT RESTRICTED LOTS MAY HAVE TO COMPLETE ADDITIONAL GEOLOGIC AND/OR GEOTECHNICAL INVESTIGATION PRIOR TO APPLYING FOR A BUILDING PERMIT WITH WEBER COUNTY.
3. REBAR AND CAP TO BE SET AT REAR LOT CORNERS. CURB NAIL TO BE SET IN CURB AT FRONT LOT LINE EXTENSION.
4. ALL AREAS NOT WITHIN THE BOUNDARIES OF THE FOURTEEN (16) NUMBERED LOTS ARE COMMON AREAS AND FACILITIES, CERTAIN OF WHICH AREAS ARE MARKED AS "CA" HEREON PROVIDED, HOWEVER, APPURTENANT TO THE LOTS ARE PERPETUAL EASEMENTS FOR THE ENCRoACHMENT OF EAVES OF THE BUILDINGS. THE DRIVEWAYS ARE RESERVED FOR THE USE OF THE LOT TO WHICH IT IS APPURTENANT.
5. NIGHTLY RENTALS ARE ALLOWED.
6. PARKSIDE P.R.U.D. PHASE 1 IS LOCATED WITHIN A NATURAL HAZARDS AREA. A GEOTECHNICAL INVESTIGATION HAS BEEN PERFORMED BY GSH ENGINEERING JOB NUMBER 1681-08N-16 DATED JULY 25, 2016. LOTS IDENTIFIED WITH AN "N" WILL REQUIRE FURTHER GEOLOGIC AND GEOTECHNICAL INVESTIGATIONS PRIOR TO SUBMITTING AN APPLICATION FOR A LAND USE AND BUILDING PERMIT. THE FINAL REPORT IS AVAILABLE FOR PUBLIC REVIEW AT THE WEBER COUNTY PLANNING DIVISION OFFICE.
7. THE APPROVED MINIMUM SINGLE FAMILY BUILDING SETBACKS ARE:
 FRONT - 15.00' FROM RIGHT-OF-WAY LINE
 REAR - 15.00' FROM SUBDIVISION BOUNDARY LINE
 INTERIOR SIDE NO CLOSER THE 15.00 FEET TO ADJACENT LOT
 SIDE FACING STREET ON CORNER LOT - 15.00 FEET FROM RIGHT-OF-WAY LINE
 SIDE-7.5 FEET FROM SUBDIVISION BOUNDARY LINE

MISSING CURVE DATA.

CURVE TABLE					
CURVE #	LENGTH	RADIUS	DELTA	CHORD BEARING	CHORD LENGTH
C1	33.75	400.00	4.83	N64° 42' 21"E	33.74
C2	70.95	400.00	10.16	N62° 02' 30"E	70.85
C3	70.79	400.00	10.14	N62° 01' 49"E	70.70
C4	35.20	300.00	6.72	N63° 44' 22"E	35.18
C5	39.41	375.00	6.02	S64° 06' 43"W	39.39
C6	39.27	25.00	90.00	N67° 52' 38"W	35.36
C7	28.67	425.00	3.86	N65° 11' 26"E	28.66
C8	39.27	25.00	90.00	N22° 07' 22"E	35.36
C9	39.27	25.00	90.00	S22° 07' 22"W	35.36
C10	75.38	425.00	10.16	S62° 02' 30"W	75.28
C11	66.37	375.00	10.14	S62° 01' 49"W	66.28
C12	38.38	325.00	6.77	S63° 43' 01"W	38.36
C13	39.27	25.00	90.00	S67° 52' 38"E	35.36
C14	66.51	375.00	10.16	N62° 02' 30"E	66.42
C15	75.21	425.00	10.14	N62° 01' 49"E	75.12
C16	32.03	279.90	6.56	N63° 44' 31"E	32.01
C17	33.38	340.00	5.62	S64° 17' 17"W	33.36
C18	10.33	360.00	1.64	S66° 16' 43"W	10.33
C19	37.24	360.00	5.93	S59° 55' 25"W	37.22
C20	4.20	440.00	0.55	S57° 14' 02"W	4.20

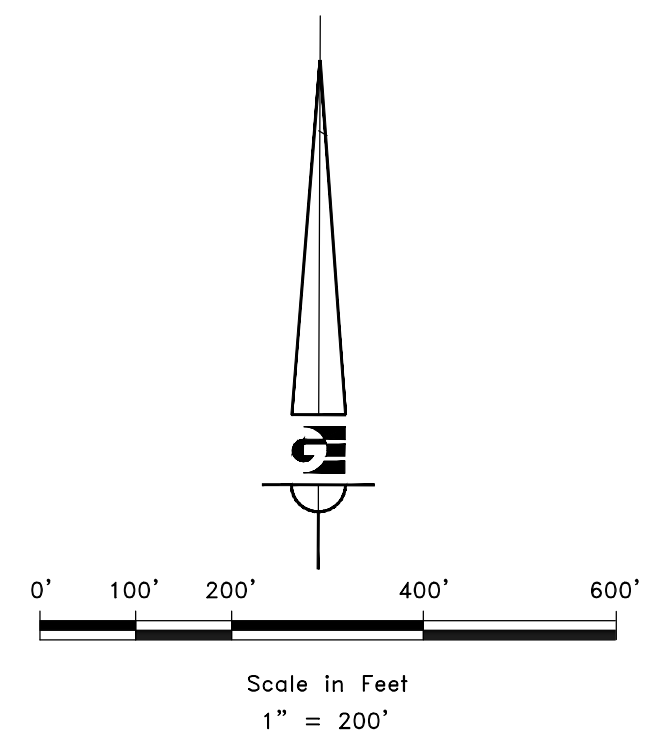

LEGEND

- ◆ WEBER COUNTY MONUMENT AS NOTED
- SET 24" REBAR AND CAP MARKED GARDNER ENGINEERING
- SUBDIVISION BOUNDARY
- LOT LINE
- - - ADJACENT PARCEL
- - - SECTION LINE
- - - EASEMENT
- × EXISTING FENCE LINE

16
21

BRIDGES HOLDING
COMPANY LLC
220060004

REMAINDER PARCEL
220060035
NOT APPROVED FOR
DEVELOPMENT AT THIS TIME

SUMMIT
MOUNTAIN
HOLDING
GROUP LLC
220060015

SUMMIT
MOUNTAIN
HOLDING
GROUP LLC
220060016

REMAINDER PARCEL
220060035
NOT APPROVED FOR
DEVELOPMENT AT THIS TIME

SUMMIT
MOUNTAIN
HOLDING
GROUP LLC
220060014

MOUNTAINSIDE
P.R.U.D.
PHASE 1

PARKSIDE P.R.U.D.
PHASE 3

PARKSIDE P.R.U.D.
PHASE 2B

PARKSIDE P.R.U.D.
PHASE 2A

PARKSIDE
P.R.U.D.
PHASE 1

REMAINDER PARCEL
220170020
NOT APPROVED FOR
DEVELOPMENT AT THIS TIME

16
21

DEVELOPER:
BRIDGES OF WOLF CREEK
DEVELOPMENT CORP.
3718 NORTH WOLF CREEK DRIVE
EDEN, UT 84310
801-430-1507

S2
2

COUNTY RECORDER

ENTRY NO. _____ FEE PAID _____
 FILED FOR AND RECORDED _____
 AT _____ IN BOOK _____ OF OFFICIAL _____
 RECORDS, PAGE _____ RECORDED _____
 FOR _____
 COUNTY RECORDER _____
 BY: _____

GARDNER ENGINEERING
 CIVIL • LAND PLANNING
 MUNICIPAL • LAND SURVEYING
 5150 SOUTH 375 EAST OGDEN, UT
 OFFICE: 801.476.0202 FAX: 801.476.0666