

1st Floor

--

REVISION TABLE	
NUMBER	DATE

PAGE TITLE

DRAWINGS PROVIDED BY:



DATE:

4/15/2022

SCALE:

SHEET:

P-1

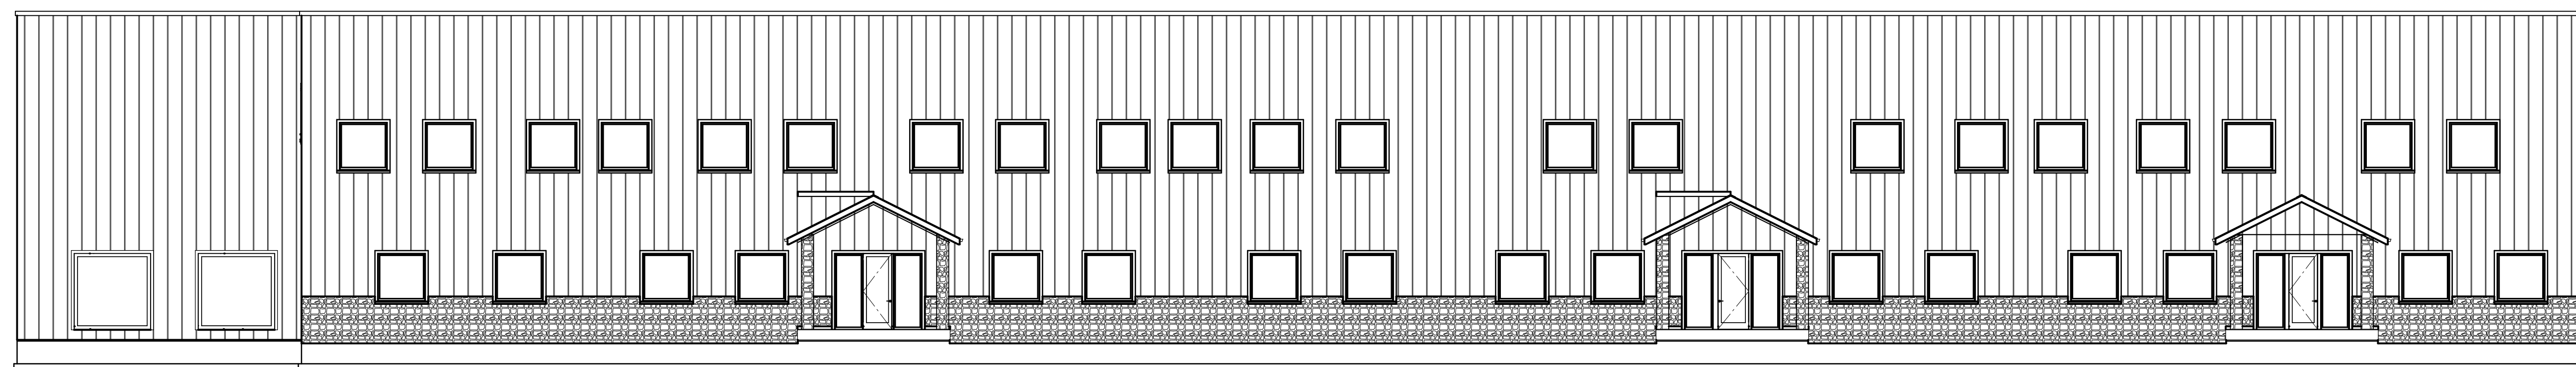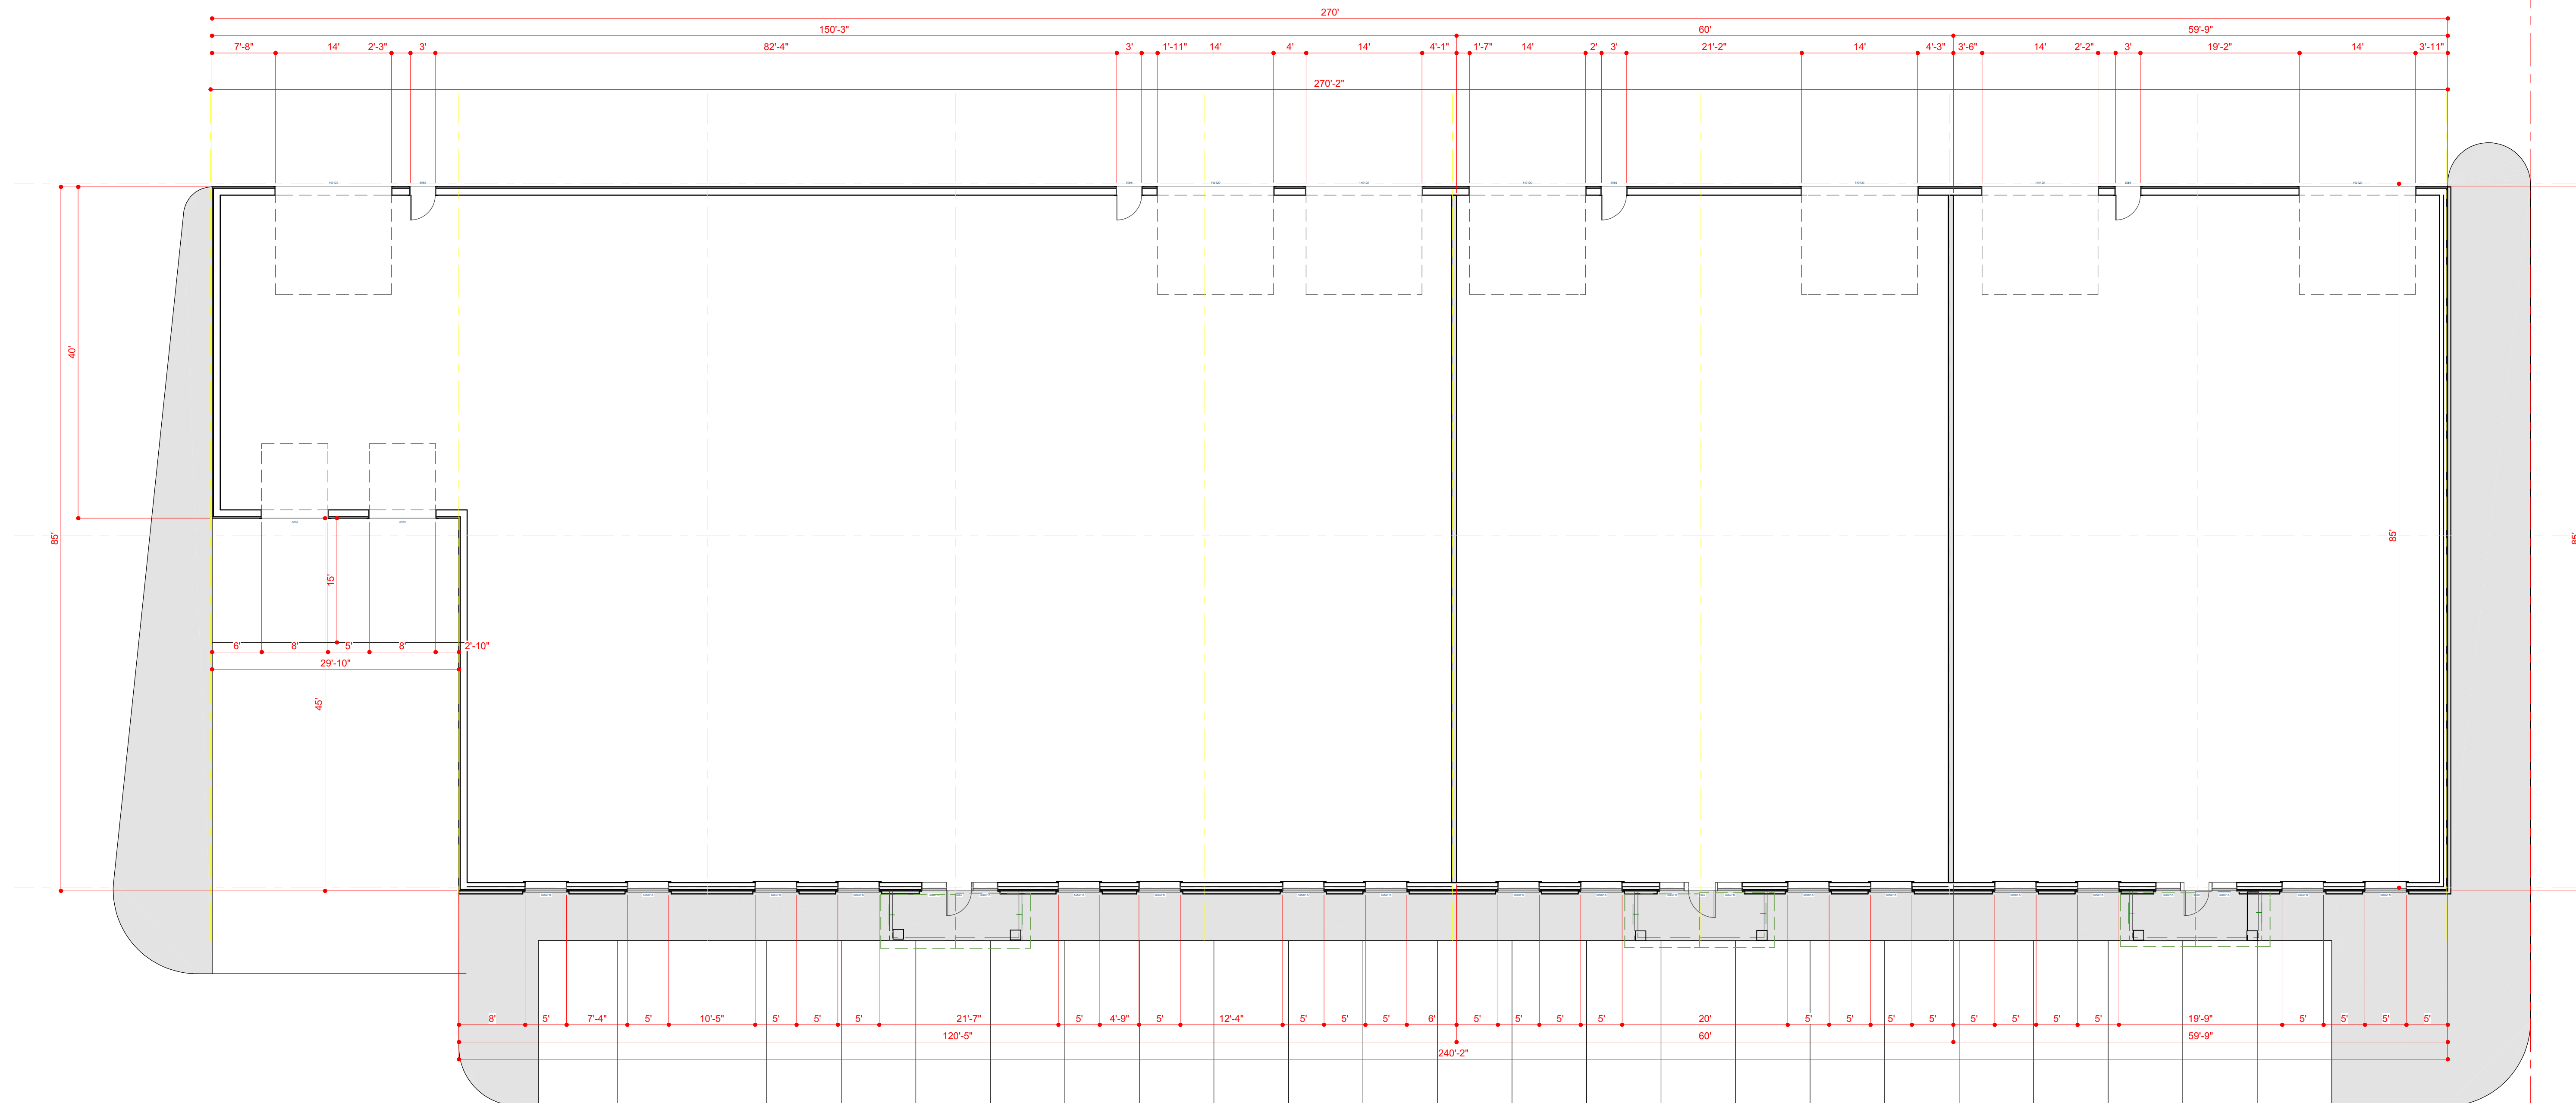

Elevation 2

REVISION TABLE	
NUMBER	DATE

REVISION BY	DESCRIPTION

DRAWINGS PROVIDED BY:

DATE:

4/15/2022

SCALE:

SHEET: