


The Legends AT Hawkins Creek 4th Amendment

A Cluster Subdivision

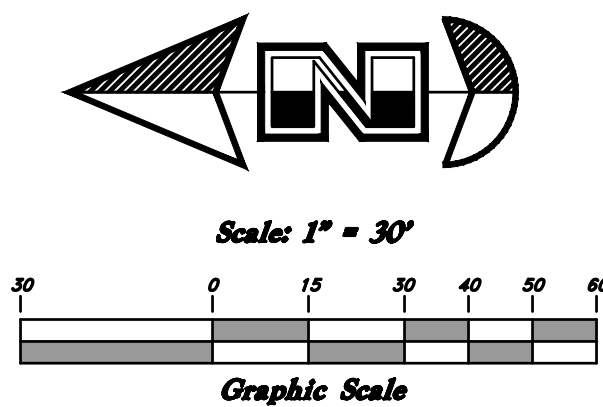


- LEGEND**
- Set 5/8" Rebar (24" long) & cap w/ Fencepost
 - Set Hub & Tack
 - (Rad.) Radial line
 - (N/R) Non-Radial line
 - W.C.S. Weber County Survey
 - ◆ Section Corner

A 5/8" rebar 24" long with plastic cap (see detail below) was set at all property corners.



Exhibit

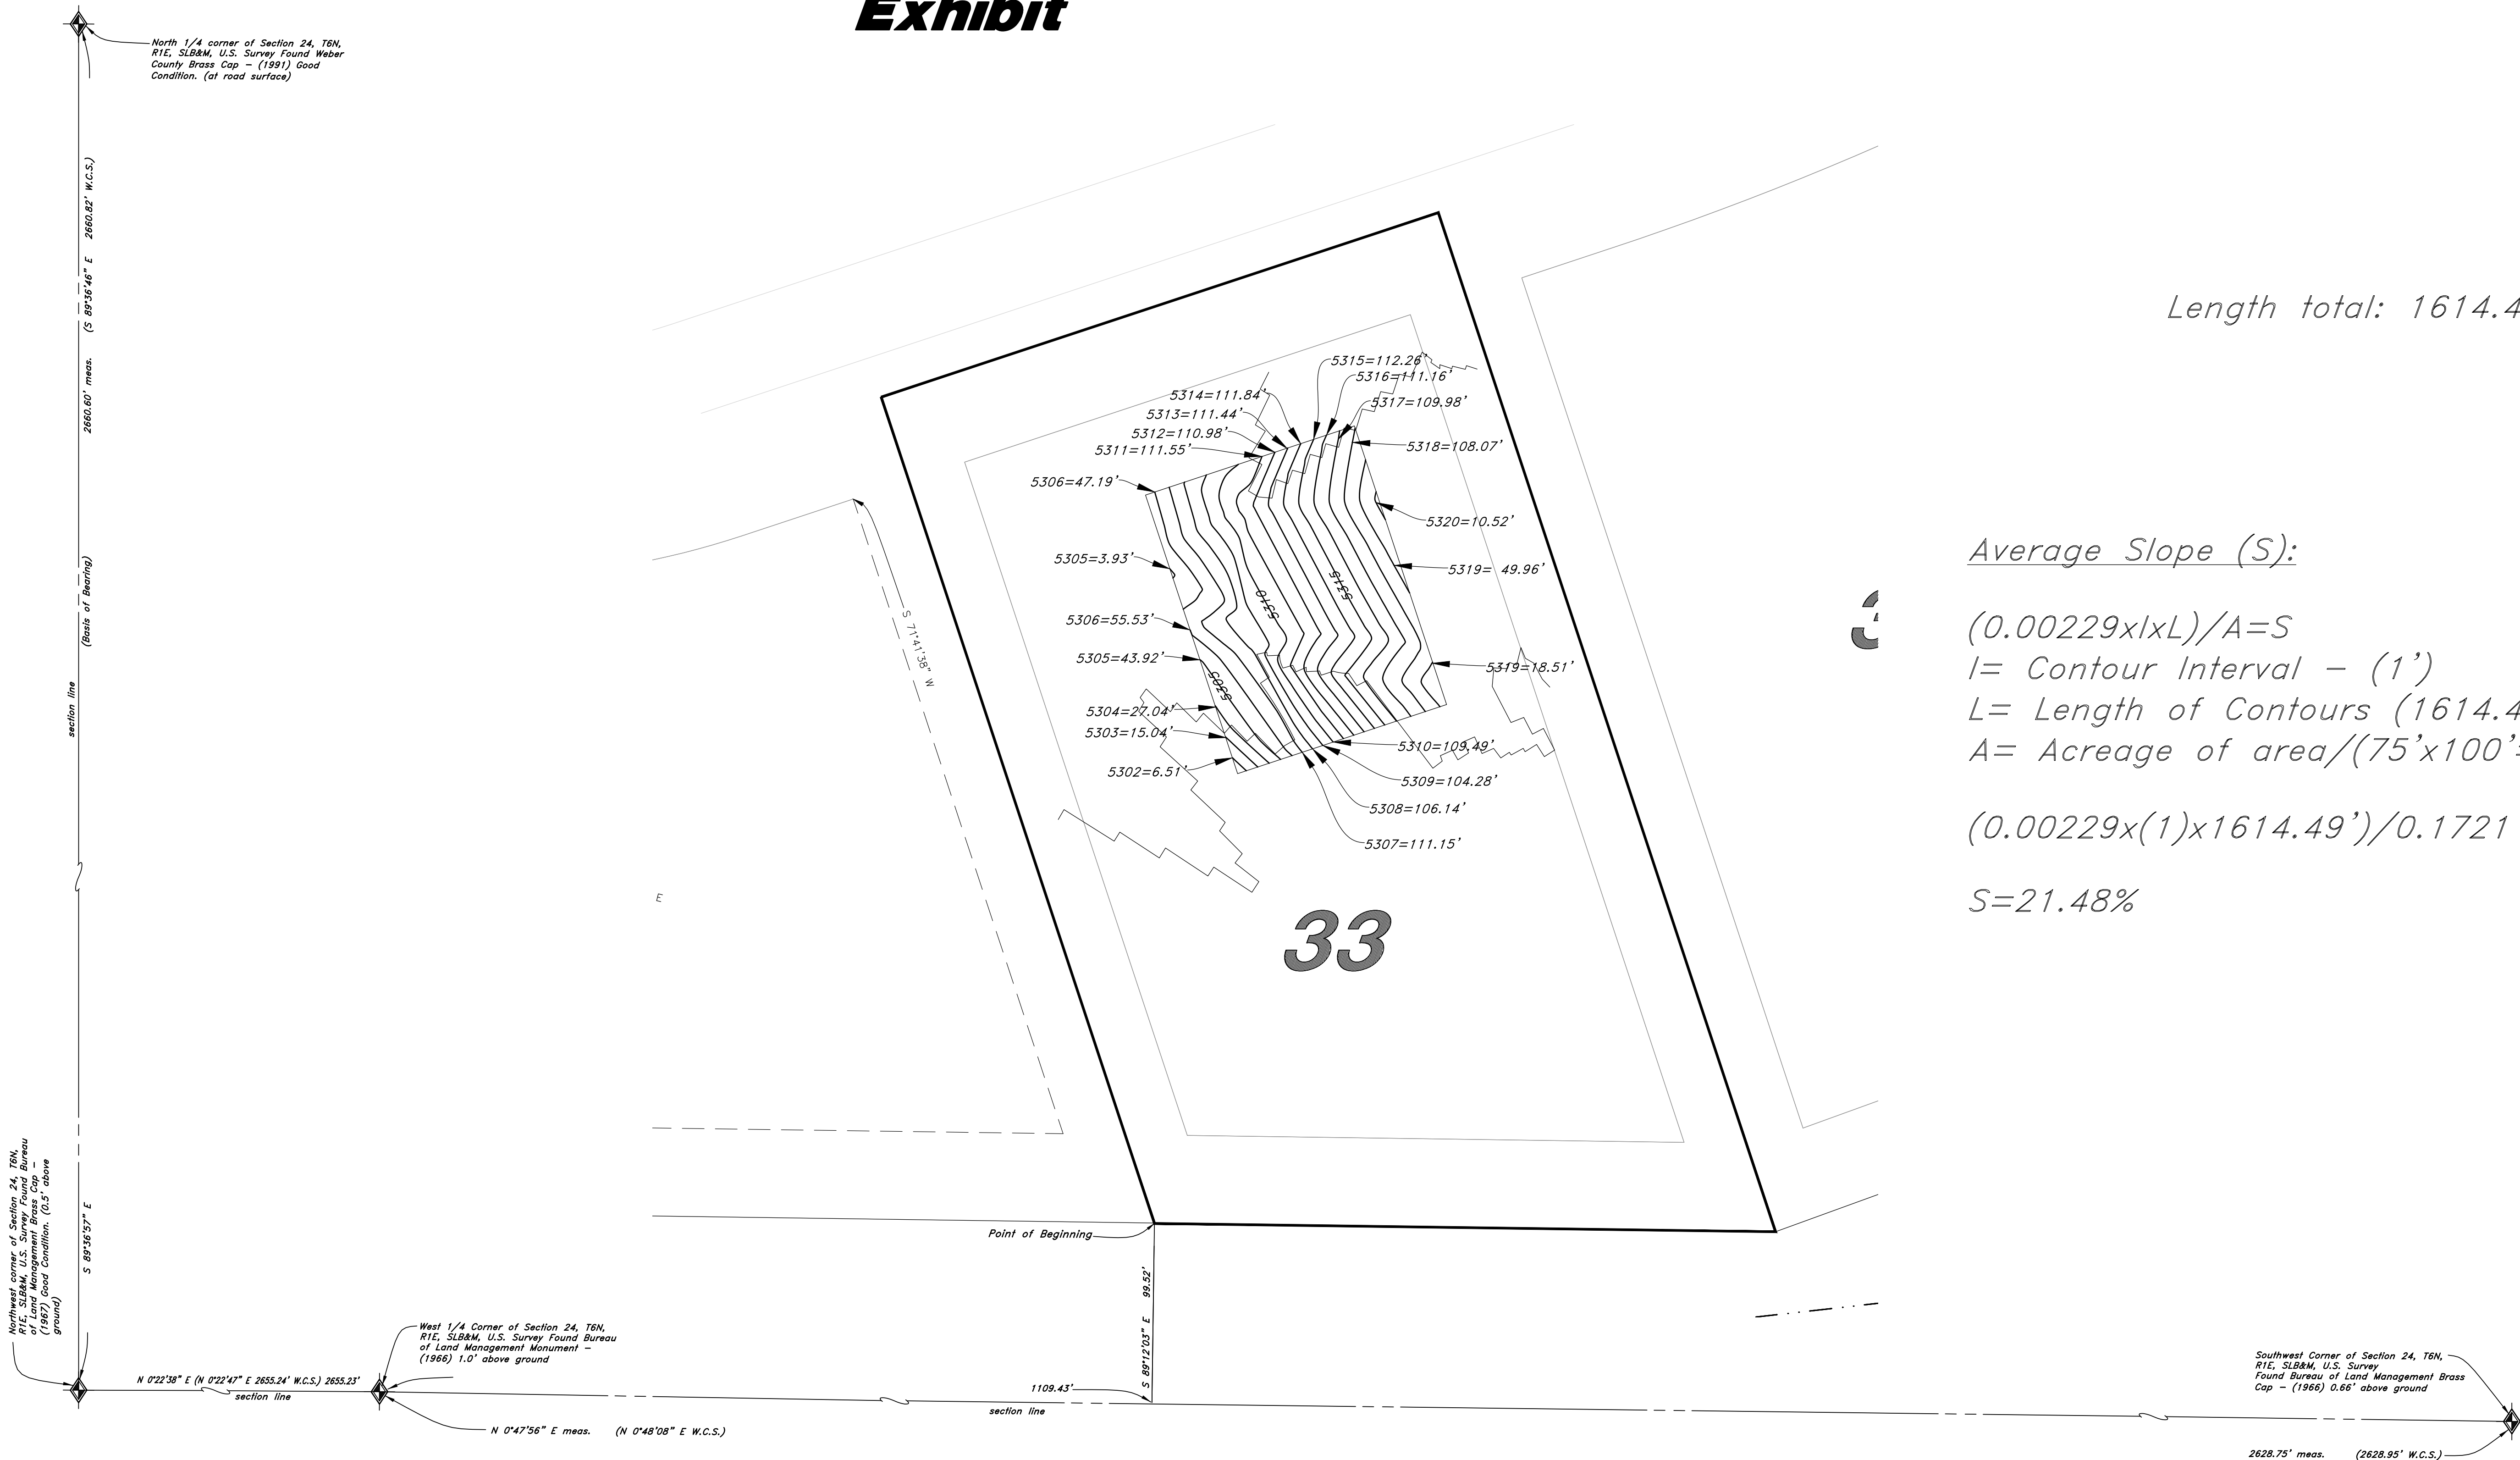

Length total: 1614.49' (All contours)

Average Slope (S):

$(0.00229 \times l \times L) / A = S$
 $l = \text{Contour Interval} - (1')$
 $L = \text{Length of Contours (1614.49')}$
 $A = \text{Acreage of area} / (75' \times 100' = 0.1721 \text{ AC.})$

$(0.00229 \times (1) \times 1614.49') / 0.1721 = S$

$S = 21.48\%$

GREAT BASIN ENGINEERING
5746 SOUTH 1475 EAST OGDEN, UTAH 84403
MAIN (801)394-4515 S.L.C (801)521-0222 FAX (801)392-7544
WWW.GREATBASINENGINEERING.COM

WEBER COUNTY RECORDER

ENTRY NO. _____ FEE PAID _____
RECORDED _____ FILED FOR RECORD AND
IN BOOK _____ OF OFFICIAL
RECORDS, PAGE _____, RECORDED
FOR _____

WEBER COUNTY RECORDER
BY: _____ DEPUTY