

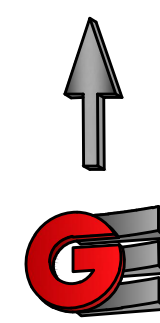


RV1201 - LEWIS HANES THE BRIDGES_PHASE 2 - MOUNTAINSIDE - CABINS PLANS DESIGN DWA, PROVEANS AND INSIDE REVISED, SLOPE ANALYSIS DWG

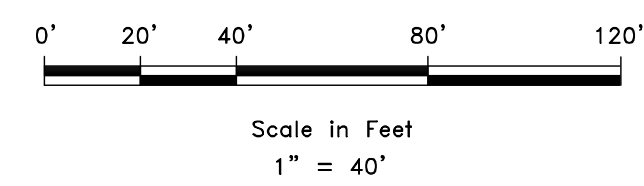

SCALE: 1" = 40'
DATE: 01-15-2021
DESIGN: KAN
DRAWN: KAN
CHECKED: RC

REVISIONS	DESCRIPTION
DATE	

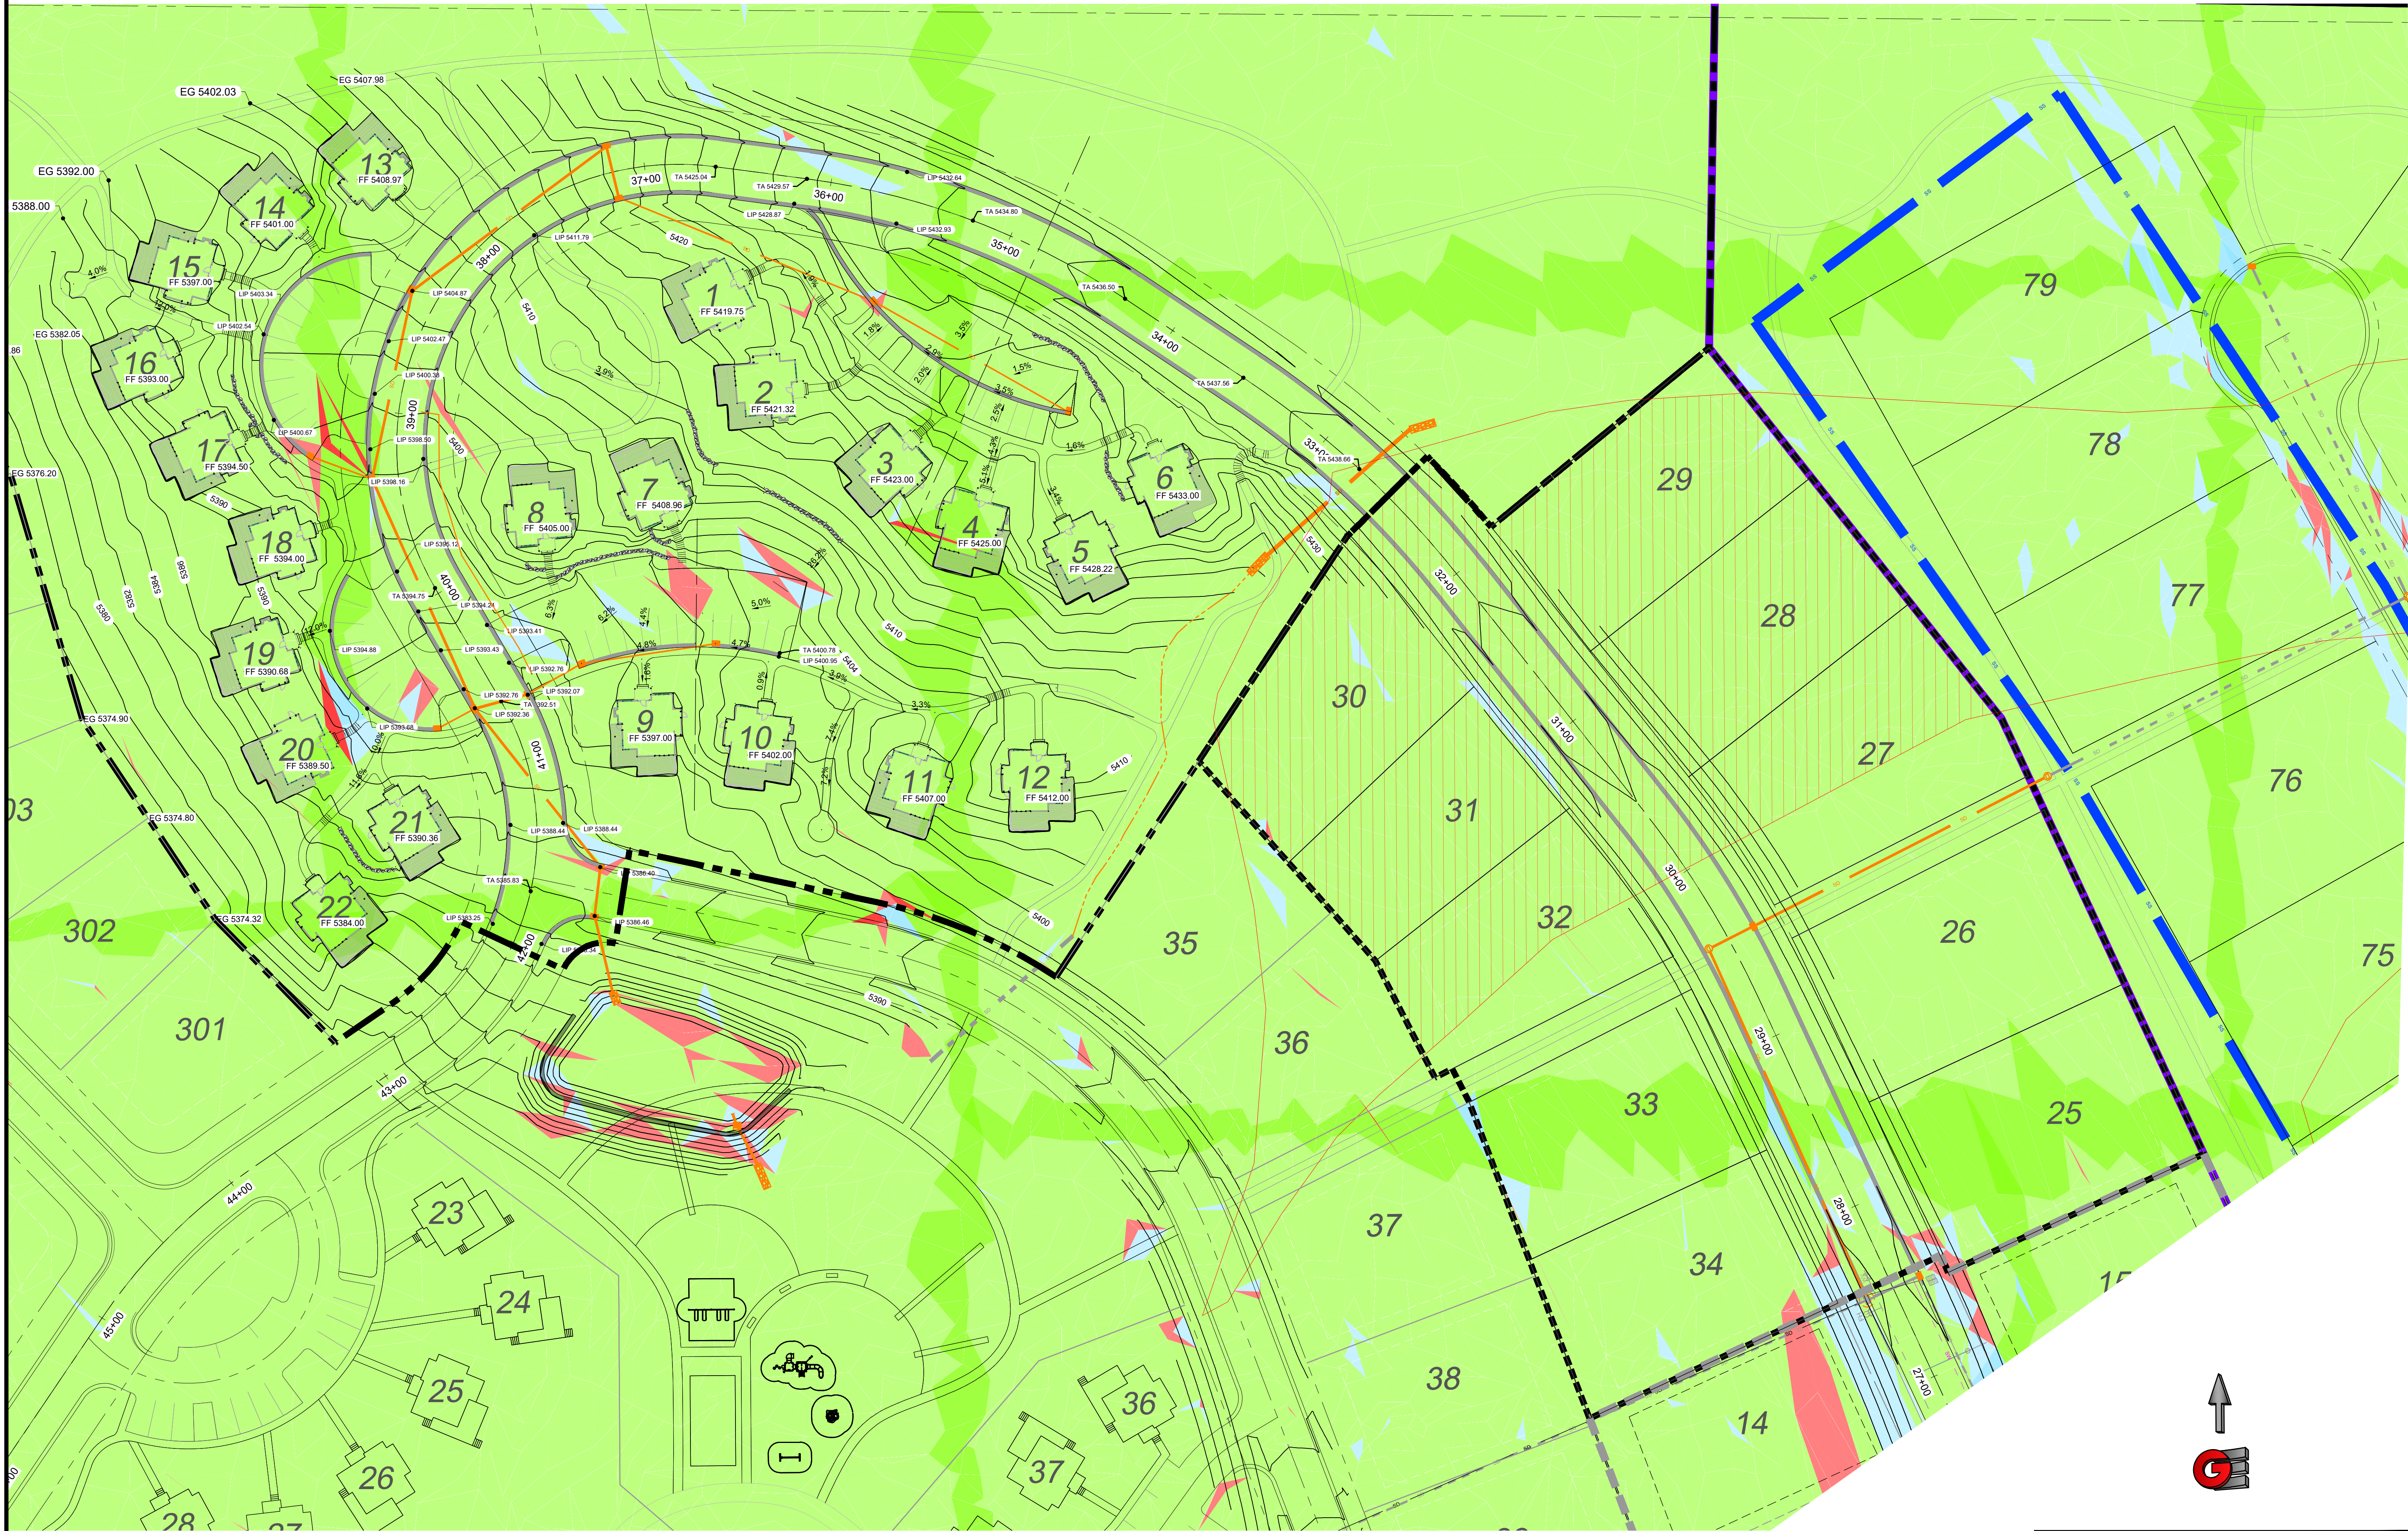

SLOPE ANALYSIS
THE BRIDGES
GROVE CABINS PHASE 1 AND MOUNTAINSIDE PH2
EDEN, WEBER, UTAH

GARDNER ENGINEERING
CIVIL • LAND PLANNING
MUNICIPAL • LAND SURVEYING

5150 SOUTH 375 EAST OGDEN, UT
OFFICE: 801.476.0202 FAX: 801.476.0066

PRELIMINARY
GP1