



PL1201 - LEVIE, HANCOCK, THE BRIDGES, PHASE 2 - MOUNTAINSIDE - CABINS, PLANS, DESIGN, DRAWINGS, CALCULATIONS AND INTERIOR REVISED, SLOPE ANALYSIS.DWG

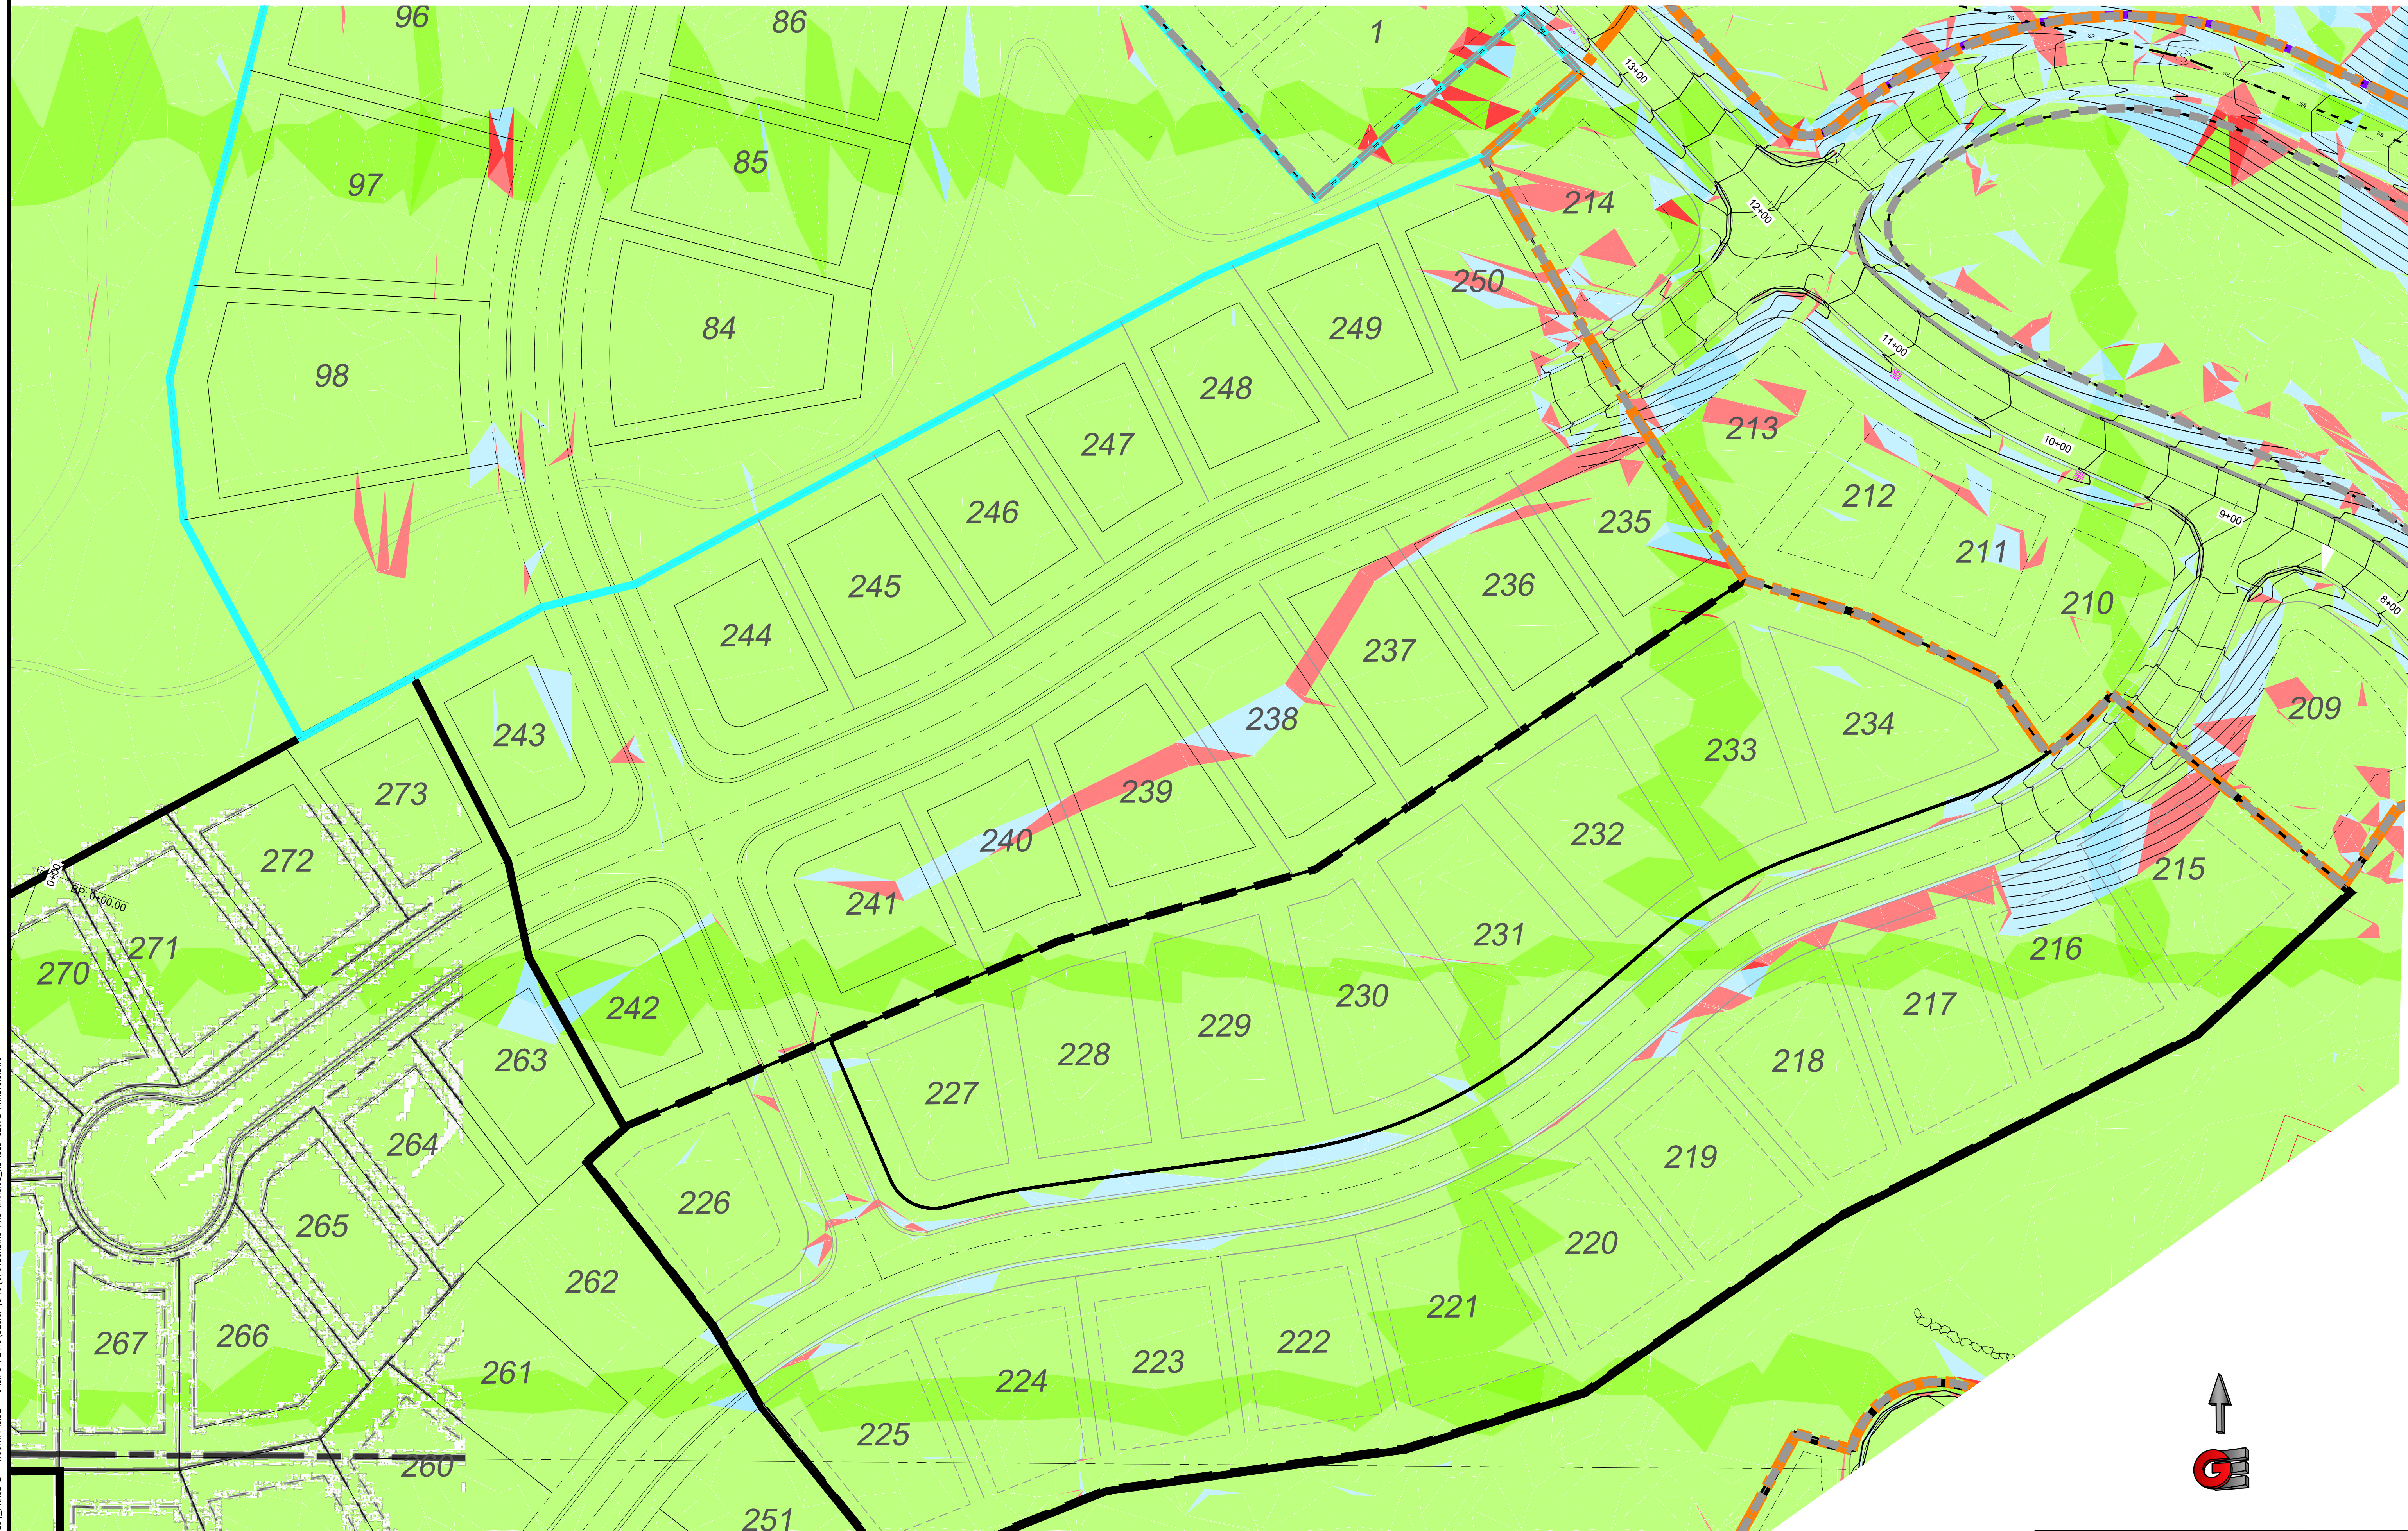

SCALE: 1" = 40'
DATE: 01-13-2021
DESIGN: KAN
DRAWN: KAN
CHECKED: RC


| REVISIONS | DESCRIPTION |
|-----------|-------------|
| DATE | |

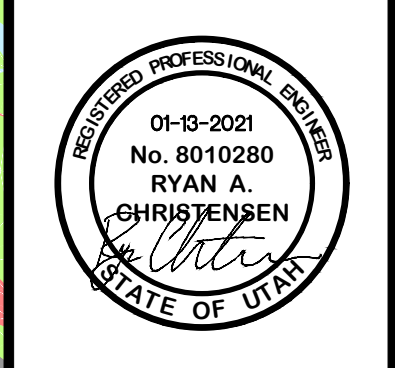

SLOPE ANALYSIS PARKSIDE PH3
THE BRIDGES
GROVE CABINS PHASE 1 AND MOUNTAINSIDE PH2
EDEN, WEBER, UTAH

GARDNER ENGINEERING
CIVIL • LAND PLANNING
MUNICIPAL • LAND SURVEYING

5150 SOUTH 375 EAST OGDEN, UT
OFFICE: 801.476.0202 FAX: 801.476.0066

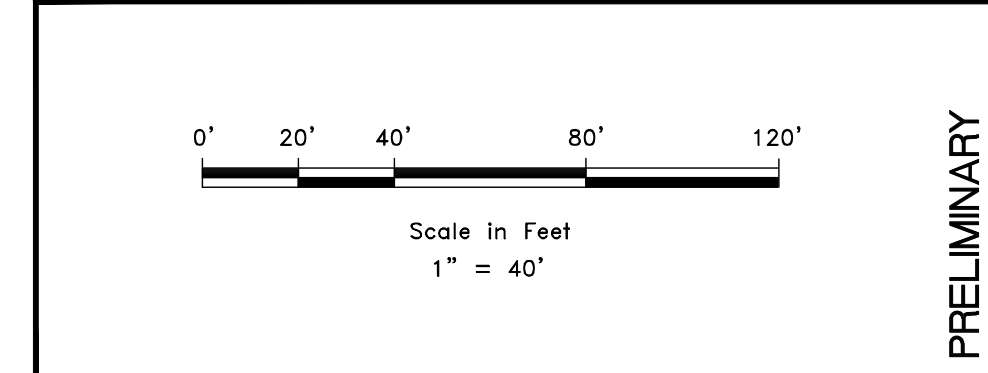

PRELIMINARY
GP1