

CHANCE'S PLACE SUBDIVISION
 OGDEN VALLEY, WEBER COUNTY, UTAH
 LYING AND SITUATE IN THE SOUTHEAST QUARTER OF SECTION 6,
 TOWNSHIP 6 NORTH, RANGE 2 EAST, SALT LAKE BASE AND MERIDIAN
 SURVEY PERFORMED: DECEMBER 2021

PARCEL #21-005-0051
 HANSEN
 ENTRY #3187355

PARCEL #21-005-0020
 COZZENS
 ENTRY #3057515

Weber County Brass Cap
 Center Line Monument
 7800 East Street


SURVEYORS CERTIFICATE
 I, David E. Hawkes, certify, that I am a Professional Land Surveyor, holding license number 355548 in accordance with Title 58, Chapter 22, Professional Engineers and Land Surveyors Licensing Act and that a survey of the described tract of land has been completed by me in accordance with Section 17-23-17 and that I have verified all measurements, have placed monuments as shown hereon.

NARRATIVE
 See Record of Survey #6690, filed with the Weber County Surveyor.

BOUNDARY DESCRIPTION

A parcel of land lying and situate in the South Half of Section 6, Township 6 North, Range 2 East, Salt Lake Base and Meridian, comprising the 3.16 acres of Weber County Parcel 21-005-0006 and a 0.42 acre portion of Weber County Parcel 21-005-0046. Basis of bearing for subject parcel being North 69°53'06" West 1457.00 feet. The subject parcel is bounded on the north by the Weber County brass cap monument witnessing the South Quarter Corner of said Section 6. Subject parcel being more particularly described as follows:

Commencing at the Weber County Surveyor's brass cap center line monument at the intersection of the centerline of said 7800 East Street to the TRUE POINT OF BEGINNING;
 Thence the following three (3) courses coincident with the perimeter of Poverty Flats Subdivision (Book 45, Page 028 of Weber County Records): 1) South 89°03'25" West 334.48 feet; 2) South 57°26'55" West 192.55 feet to a number five rebar and cap stamped "L282048" (herein "P15 355548"); Thence North 57°53'16" East 1375.00 feet to a number five rebar and cap stamped "L282048" (herein "P15 355548"); Thence North 89°03'25" East 205.16 feet to a number five rebar and cap stamped "P15 355548"; Thence South 00°56'35" East 26.00 feet to a number five rebar and cap stamped "P15 356548"; Thence North 89°03'25" East 334.71 feet to the centerline of said 7800 East Street; Thence South 01°27'40" East 224.22 feet coincident with said centerline to the point of beginning.

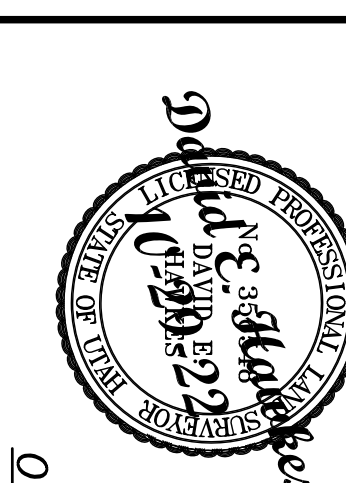

OWNERS DEDICATION

Known all men by these presents that we, the undersigned owners of the above described tract of land having caused the same to be subdivided into one lot, and a public street, as shown on this plat and name said tract CHANCE'S PLACE SUBDIVISION, and hereby dedicate, grant and convey to Weber County, Utah, all the public thoroughfares, right-of-way, easements, and appurtenances, whether the same to be used as public thoroughfares forever, and also dedicate to Weber County those certain strips or easements for public utility and drainage purposes as shown hereon in witness we have hereunto set our signature.

Signed this _____ day of _____, 2022.

Chance Hansen

Chelsae Hansen

ACKNOWLEDGEMENT
 STATE OF UTAH } S.S.
 COUNTY OF WEBER }

On the _____ day of _____, 2022, personally appeared before me, the undersigned Notary, in and for said County of Weber, in said State of Utah, the signers of the above Owner's Dedication, two (2) in number, who duly acknowledged to me that they signed it freely and voluntarily for the purposes therein mentioned.


Notary Public _____ My Commission Expires _____

WEBER MORGAN HEALTH DEPARTMENT

I hereby certify, that the soils, percolation rates and site conditions for this subdivision have been investigated by this office and are approved for an on-site waste water system.
 This _____ day of _____, 2022.
 Director, Weber Morgan Health Department

WEBER COUNTY RECORDER

ENTRY NUMBER _____
 FEE PAID FOR RECORD AND RECORDED THIS _____
 DAY OF _____, 2022, IN BOOK _____ AT PAGE _____ OF THE OFFICIAL RECORDS.
 DEPUTY COUNTY RECORDER _____

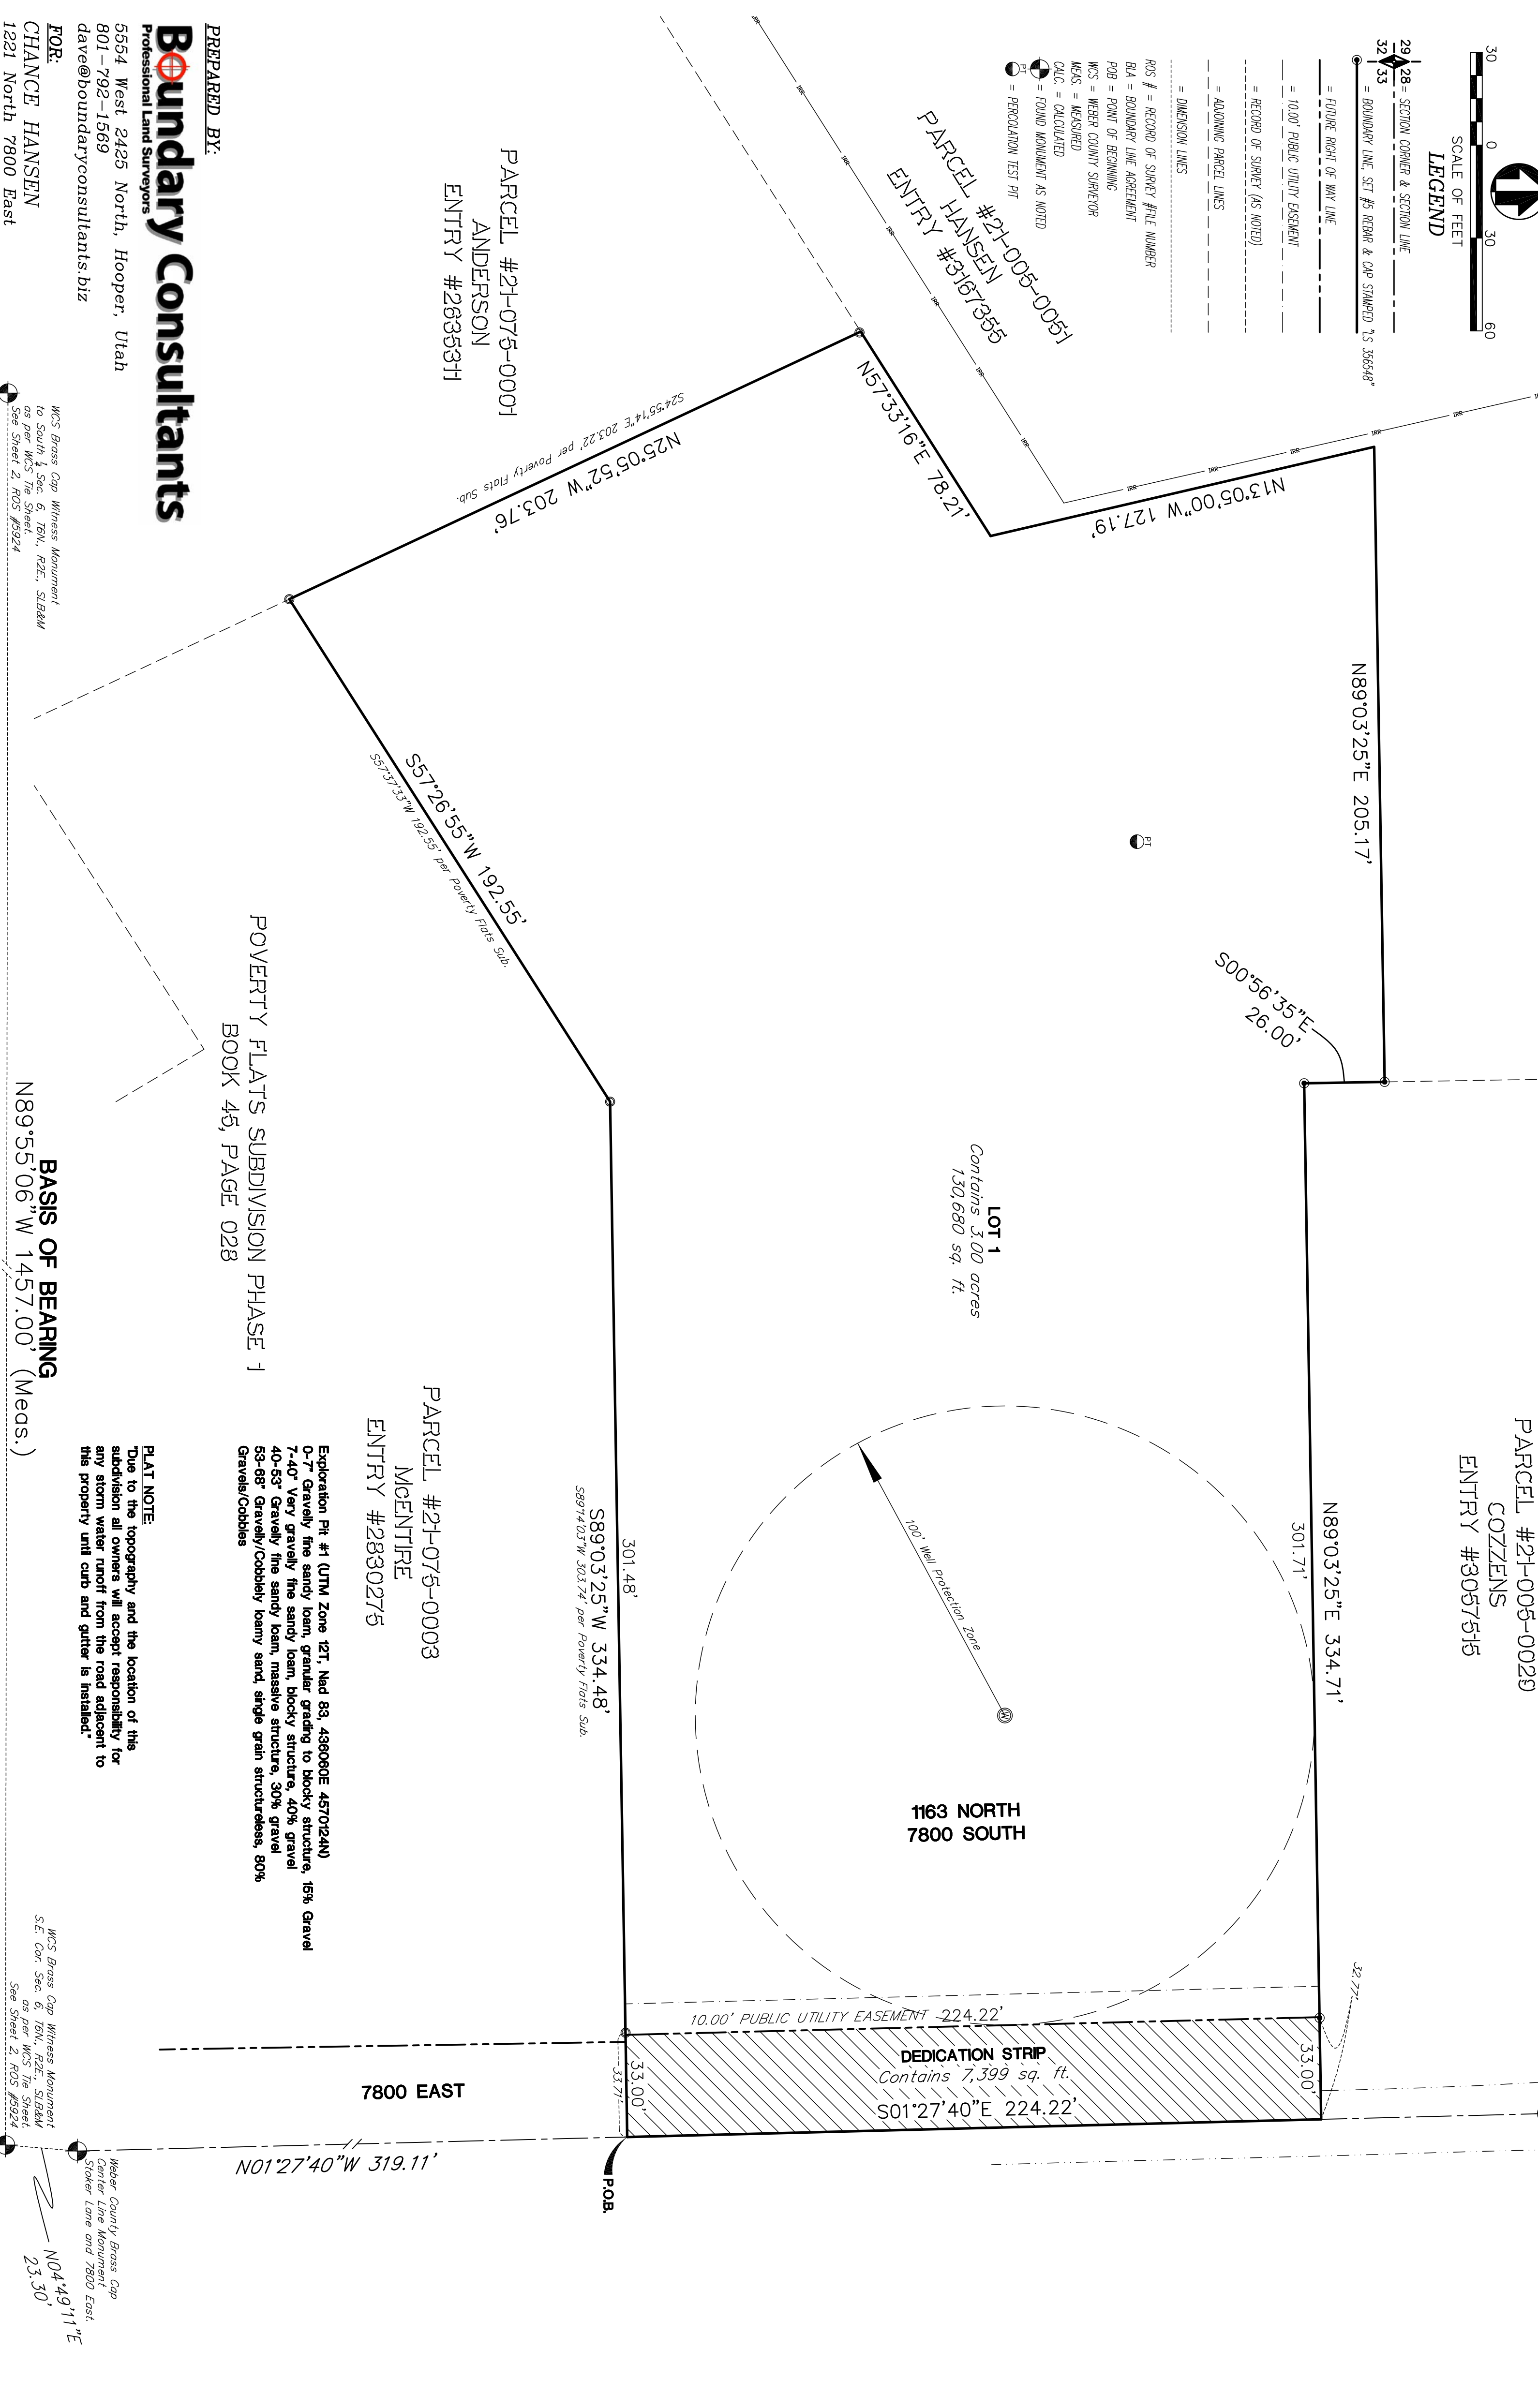

POVERTY FLATS SUBDIVISION PHASE 1
 BOOK 45, PAGE 028

BASIS OF BEARING
 N89°55'06"W 1457.00' (Meas.)

- Exploration Pit #1 (UTM Zone 97T, NAD 83, 456000E, 4570200N)
- 0-7" Gravelly fine sandy loam, granular grading to blocky structure, 15% Gravel
- 7-40" Very gravelly fine sandy loam, blocky structure, 40% gravel
- 40-53" Gravelly fine sandy loam, massive structure, 30% gravel
- 53-89" Gravelly/Cobbly loamy sand, single grain structureless, 90% Gravel/Cobbles

PLAT NOTE:
 Due to the topography and the location of this subdivision all owners will accept responsibility for any storm water runoff from the road adjacent to the property until curb and gutter is installed."

MCS Brass Cap Witness Monument
 S.E. Cor. Sec. 6, 16N., R2E., S16&M
 See Sheet 2, ROS #5924

Weber County Brass Cap
 Center Line Monument
 Sinker Lane and 7800 East.
 N04°49'11"E
 23.30'

PREPARED BY:
Boundary Consultants
 Professional Land Surveyors
 5554 West 2425 North, Hooper, Utah
 801-792-1569
 dave@boundaryconsultants.biz
FOR:
CHANCE HANSEN
 1221 North 7800 East
 Huntsville, Utah 84317

WEBER COUNTY ATTORNEY
 I have examined the financial guarantees and other documents associated with this subdivision plat and in my opinion they conform with the County Ordinance applicable thereto and now in force and effect.
 Signed this _____ day of _____, 2022.

COUNTY SURVEYOR'S CERTIFICATE
 I hereby certify that the Weber County Surveyor's Office has reviewed this plat and all conditions for approval by this office have been satisfied. The approval of this plat by the Weber County Surveyor does not relieve the Licensed Land Surveyor who execute this plat from the responsibilities and/or liabilities associated therewith.
 Signed this _____ day of _____, 2022.

WEBER COUNTY ENGINEER
 I hereby certify that the required public improvement standards and drawings for this subdivision conform with County standards and the amount of the financial guarantee is sufficient for the installation of these improvements.
 Signed this _____ day of _____, 2022.

WEBER COUNTY PLANNING COMMISSION APPROVAL
 This is to certify that this subdivision plat was duly approved by the Weber County Planning Commission on the _____ day of _____, 2022.
 Chairman, Weber County Planning Commission

WEBER COUNTY COMMISSION ACCEPTANCE
 This is to certify that this subdivision plat, the dedication of streets and other public ways and financial guarantees of public improvements associated with this subdivision, thereon are hereby approved and accepted by the Commissioners of Weber County, Utah this _____ day of _____, 2022.
 Chairman, Weber County Commission