



THE RIDGE TOWNHOMES PHASE 1

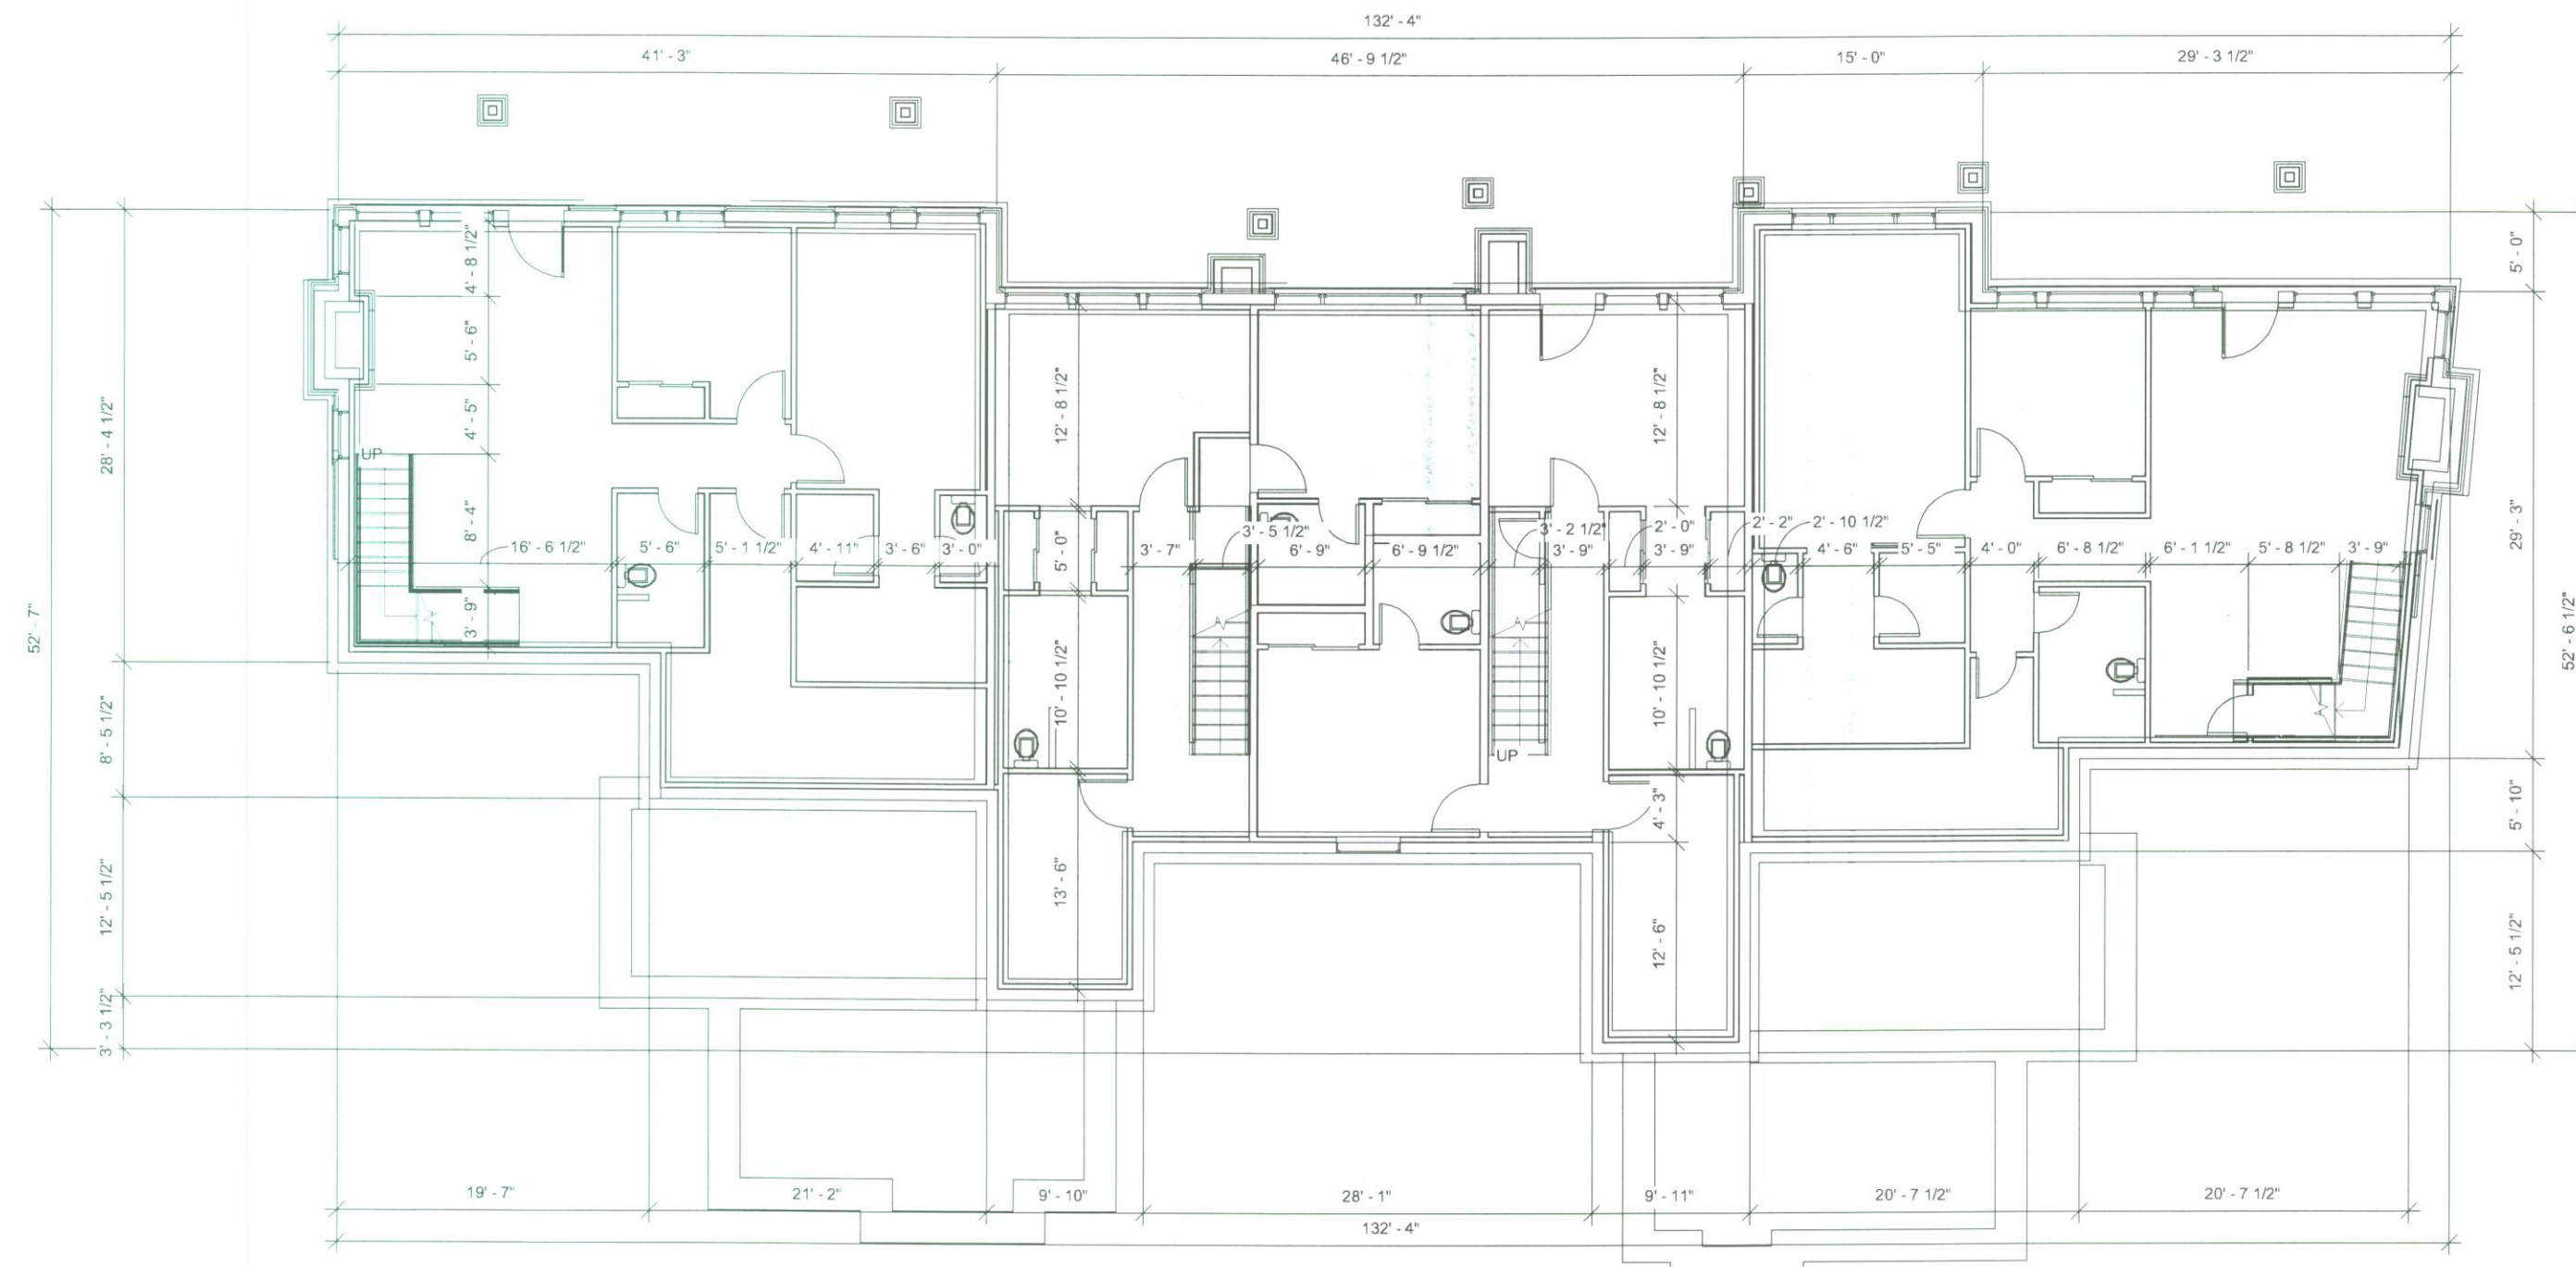

LOWER LEVEL
FLOOR PLAN

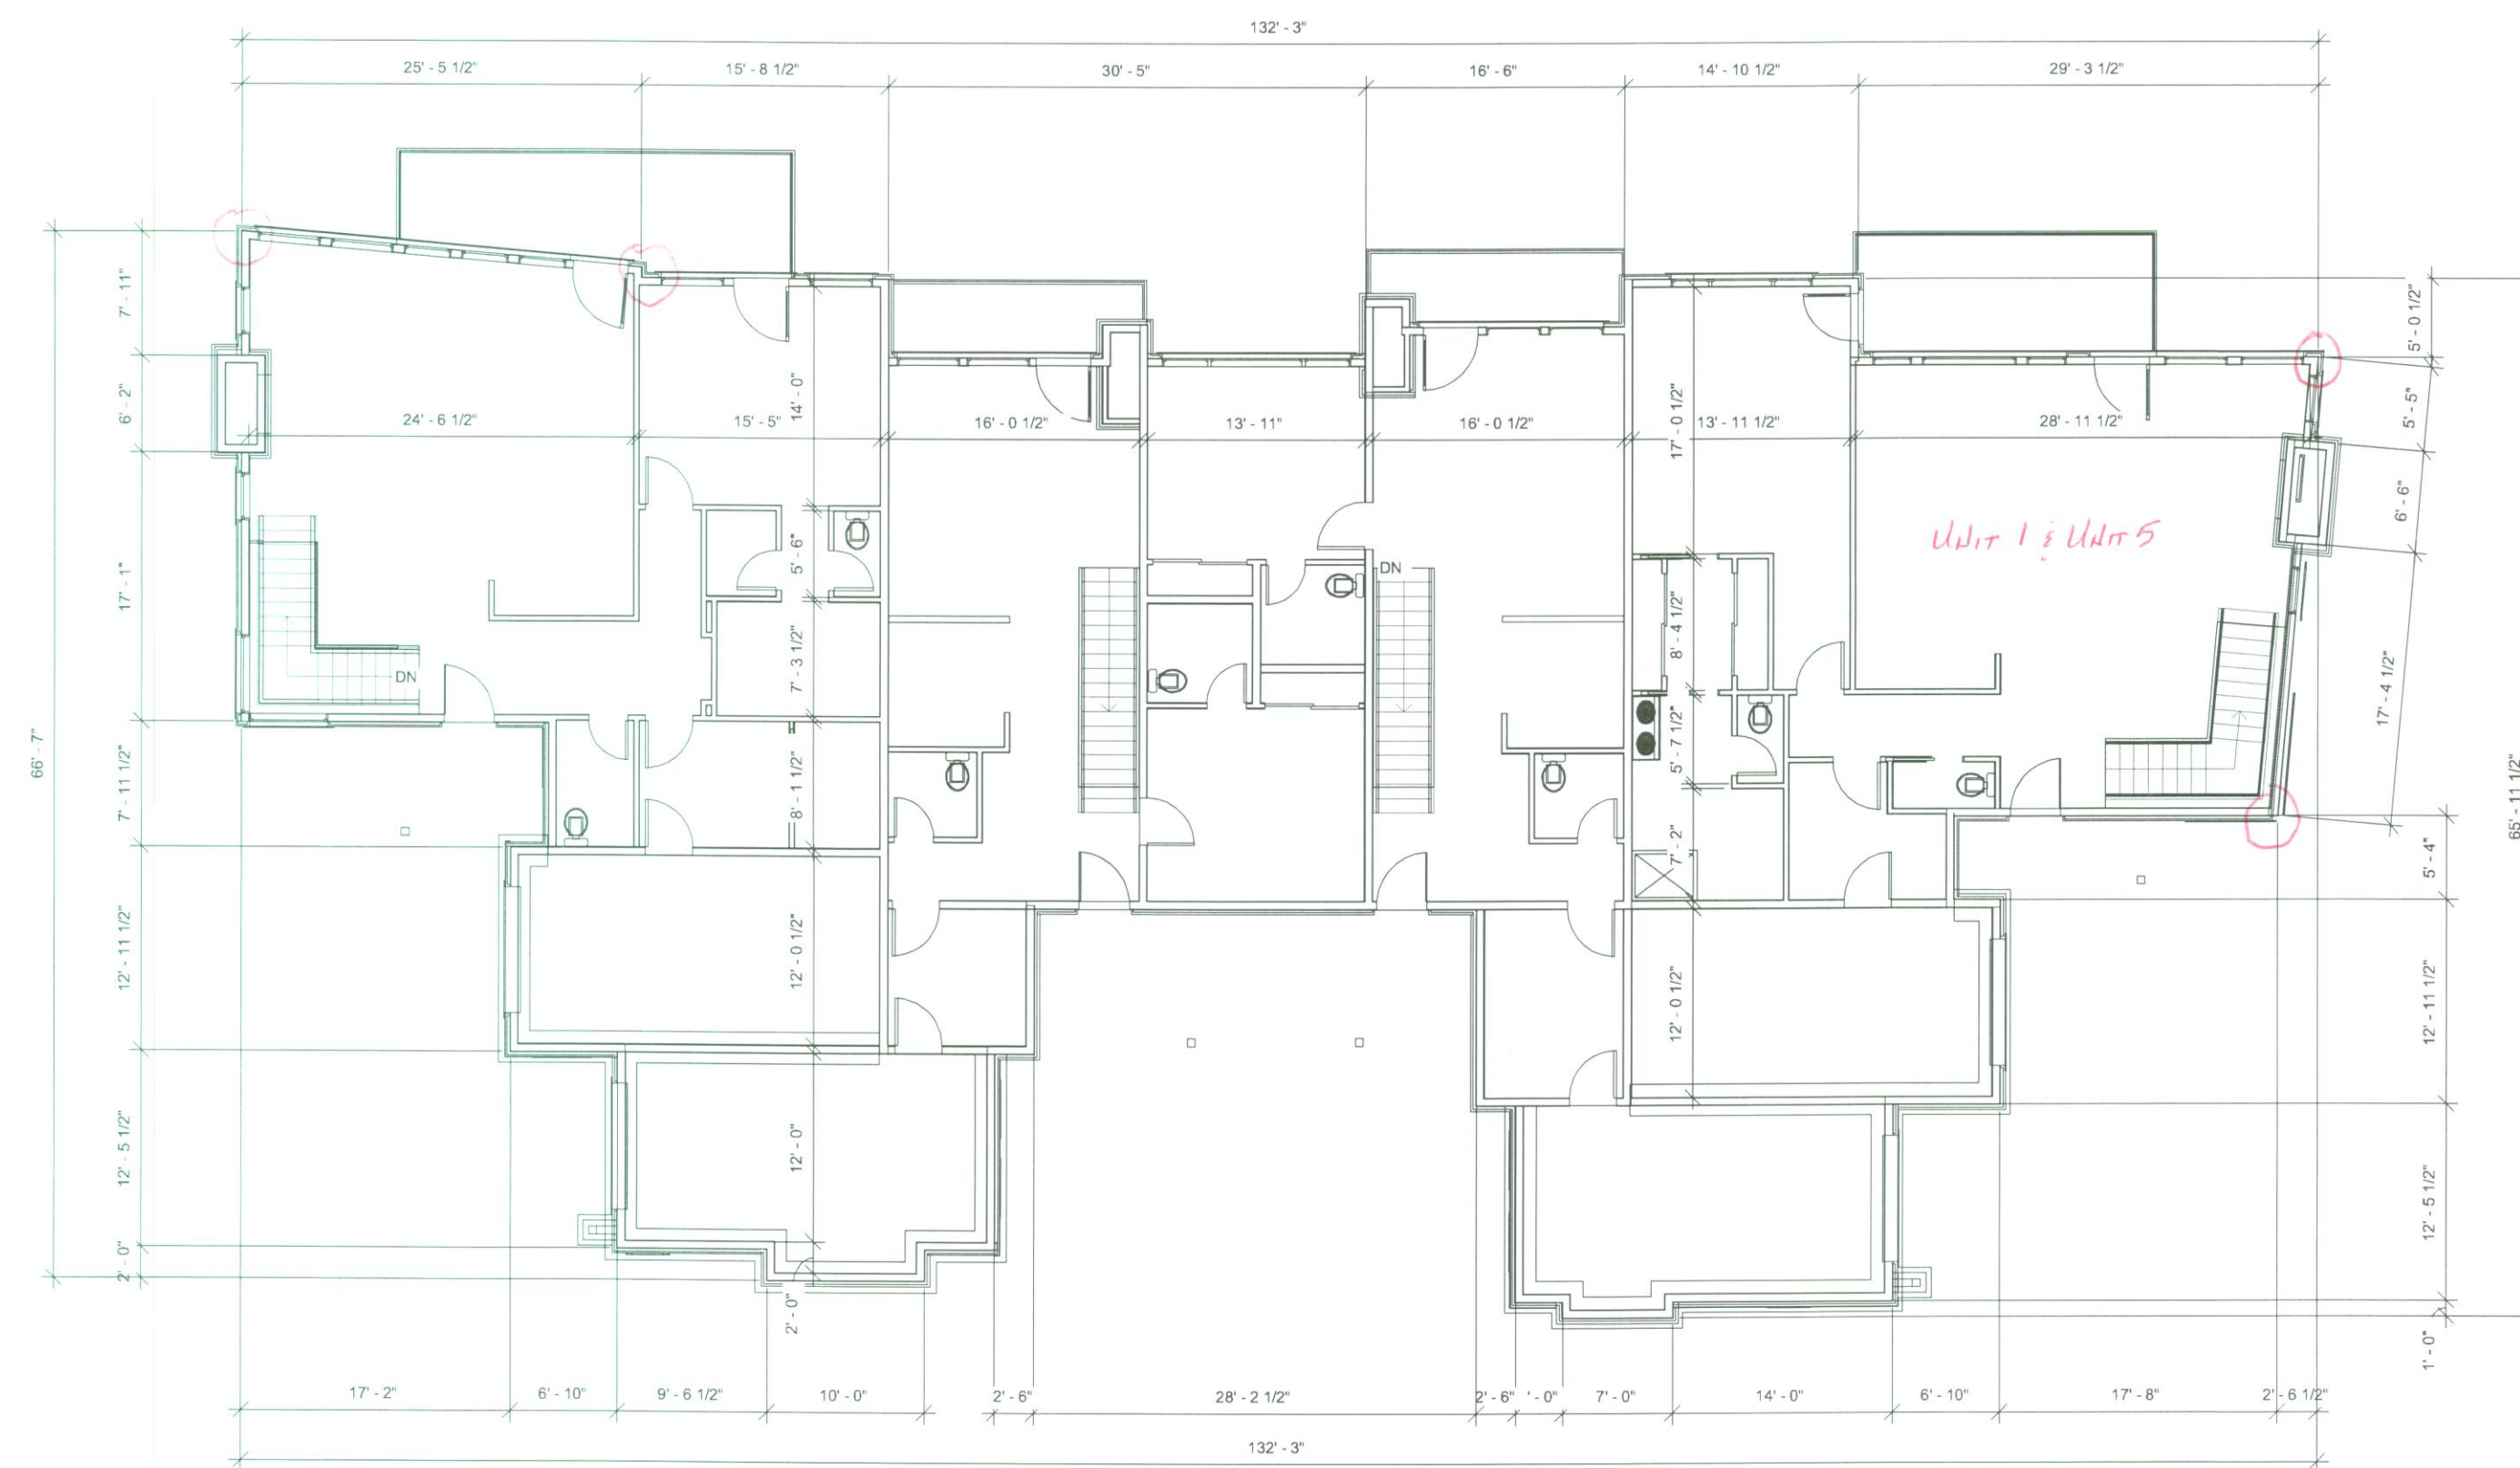

MAIN LEVEL
FLOOR PLAN

LABEL THE INDIVIDUAL UNITS

Prepared By: _____	COUNTY RECORDER ENTRY NO. _____ FEE PAID _____ _____ FILED FOR RECORD AND RECORDED _____ AT IN _____ BOOK OF OFFICIAL RECORDS, PAGE _____ RECORDED FOR _____ _____ COUNTY RECORDER BY: _____ DEPUTY
<p style="font-size: small; margin-top: 5px;"> CIVIL • LAND PLANNING MUNICIPAL • LAND SURVEYING 5150 SOUTH 375 EAST OGDEN, UT OFFICE: 801.476.0202 FAX: 801.476.0066 www.gardnerengineering.net </p>	