


# THE RIDGE TOWNHOMES

## PHASE 1




SOUTH ELEVATION  
 BUILDINGS 1-4 100'-00" = 5218.70  
 BUILDINGS 5-8 100'-00" = 5220.00


*What is 100'00"?*

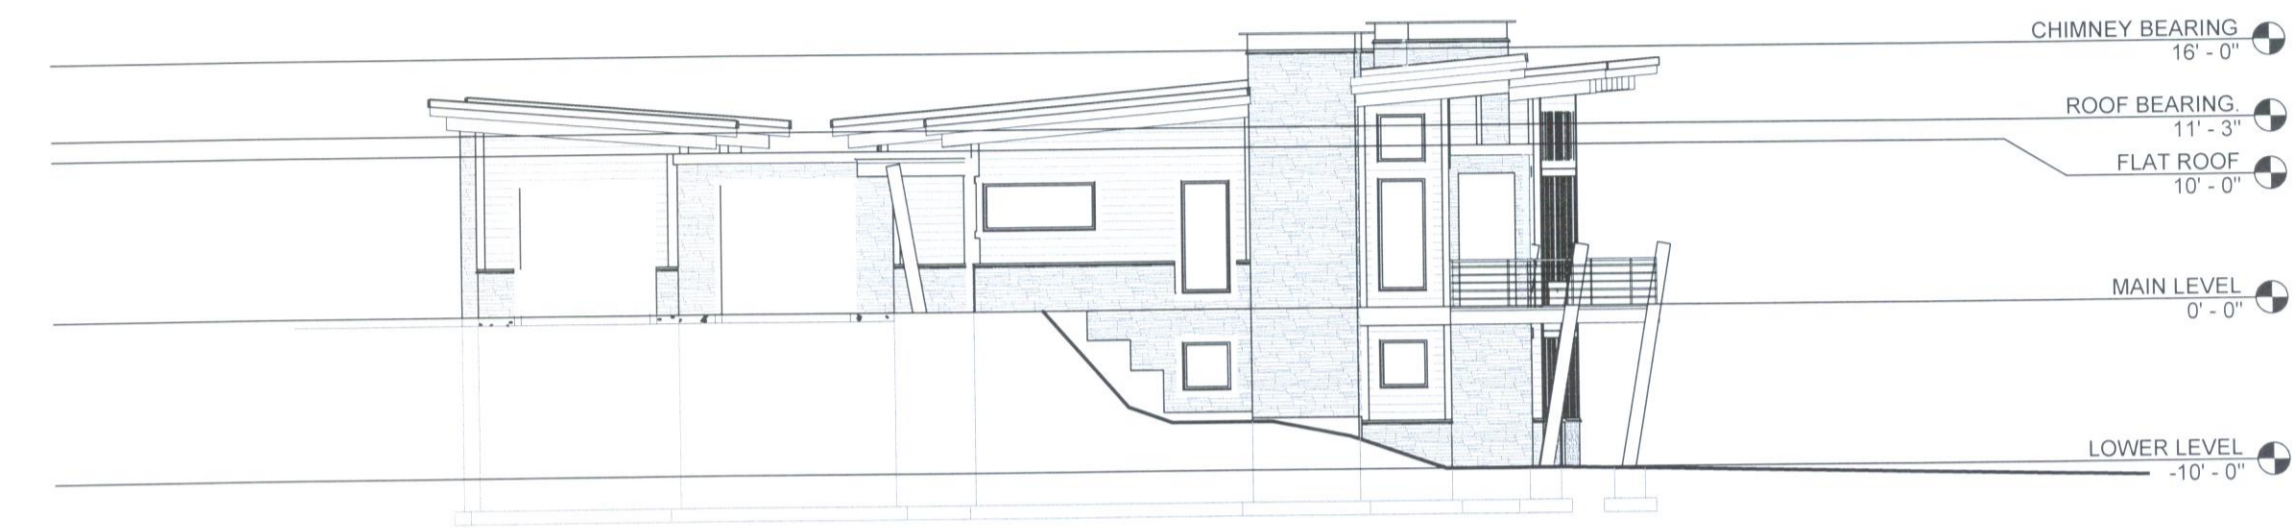


WEST ELEVATION  
 BUILDINGS 1-4 100'-00" = 5218.70  
 BUILDINGS 5-8 100'-00" = 5220.00

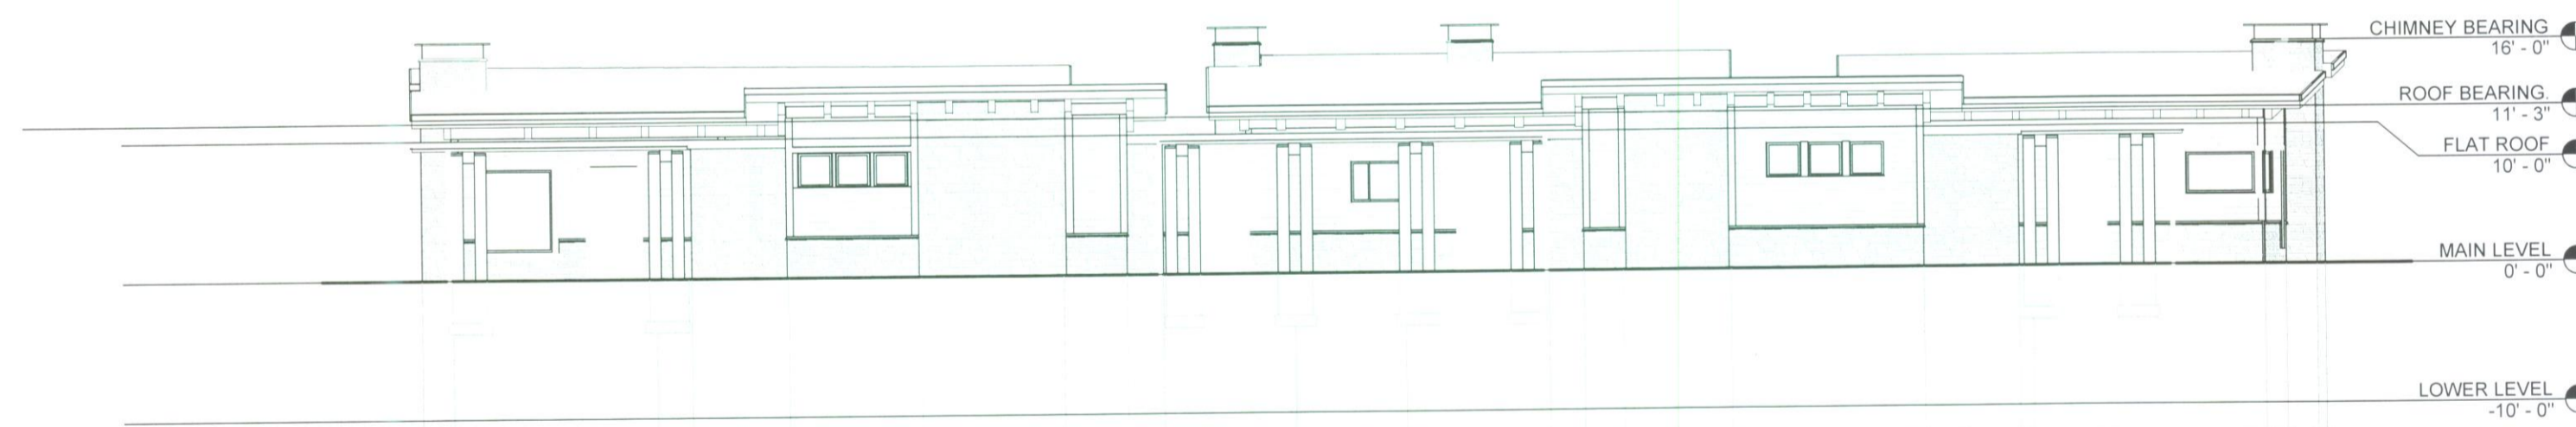

NORTH ELEVATION  
 BUILDINGS 1-4 100'-00" = 5218.70  
 BUILDINGS 5-8 100'-00" = 5220.00

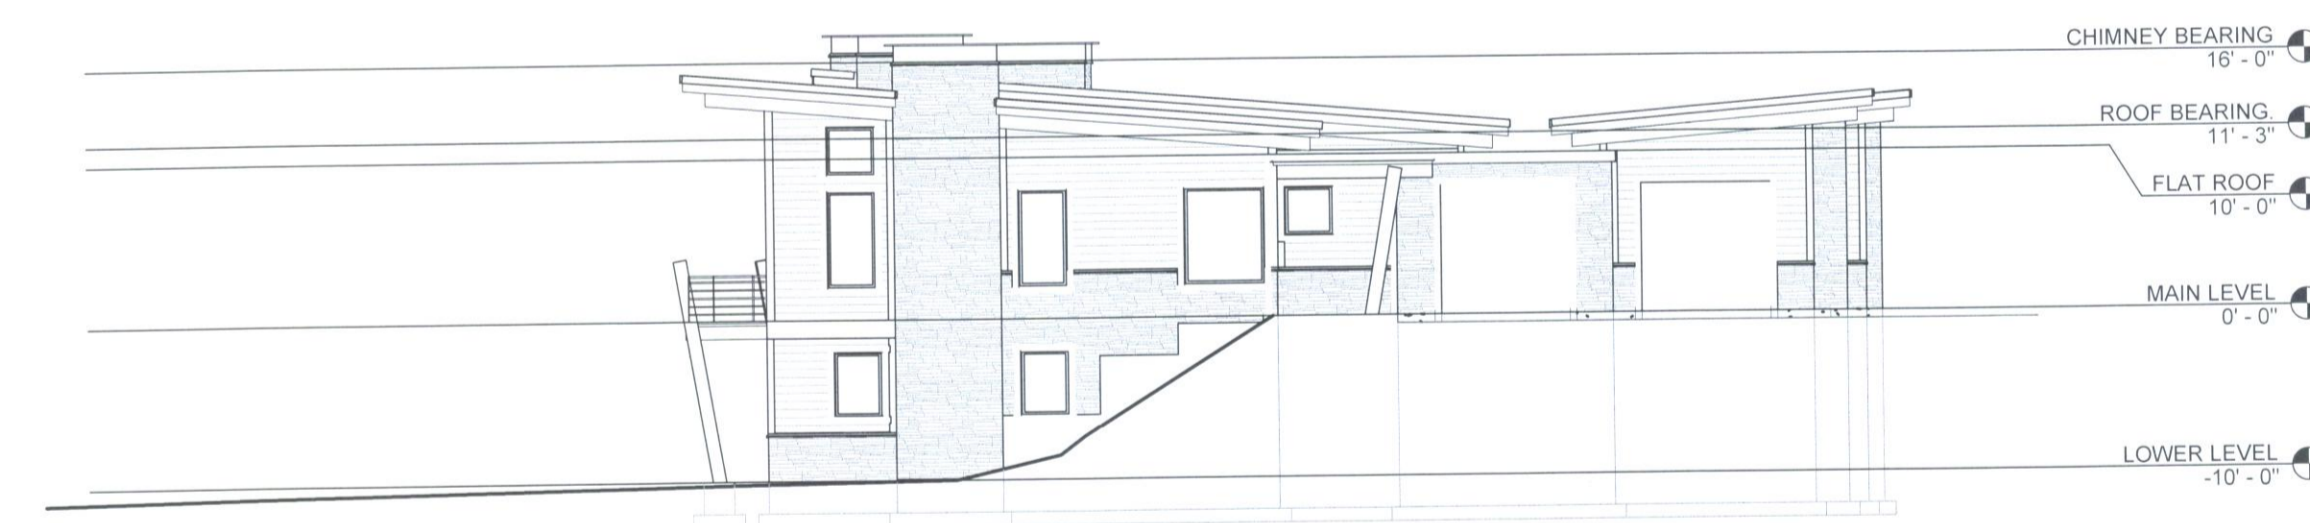

EAST ELEVATION  
 BUILDINGS 1-4 100'-00" = 5218.70  
 BUILDINGS 5-8 100'-00" = 5220.00

Prepared By:  CIVIL • LAND PLANNING MUNICIPAL • LAND SURVEYING 5150 SOUTH 375 EAST OGDEN, UT OFFICE: 801.476.0202 FAX: 801.476.0066 www.gardnerengineering.net	COUNTY RECORDER ENTRY NO. _____ FEE PAID _____ _____ FILED FOR RECORD AND RECORDED _____ AT _____ IN _____ BOOK OF OFFICIAL RECORDS, PAGE _____ RECORDED FOR _____ _____ COUNTY RECORDER BY: _____ DEPUTY
---	---