


02011 MHTN ARCHITECTS, INC. Knowledge, wisdom, passion, and design concepts shall not be used or reproduced in whole or part in any form or format without prior written consent of MHTN Architects, Inc. Do not scale drawings. Use given dimensions only. If not shown, verify correct dimensions with the Architect. Contractor shall check and verify all dimensions and conditions at job site.

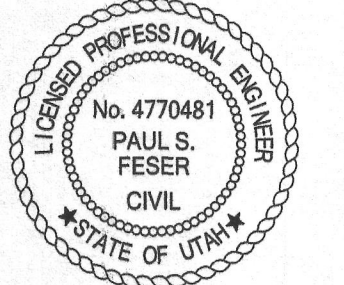


MHTN PROJECT NO. 2012545.00 DRAWN BY: BP CHECKED BY: PF

Table with columns: NO., DATE, DESCRIPTION. Includes a section for 'CONTRACTOR TO VERIFY DRAWINGS IN FIELD USE REFLECT LAST REVISION DATE.' and a section for 'SHEET NUMBER'.


SITE DETAILS

CONSTRUCTION DOCUMENTS


CE-602

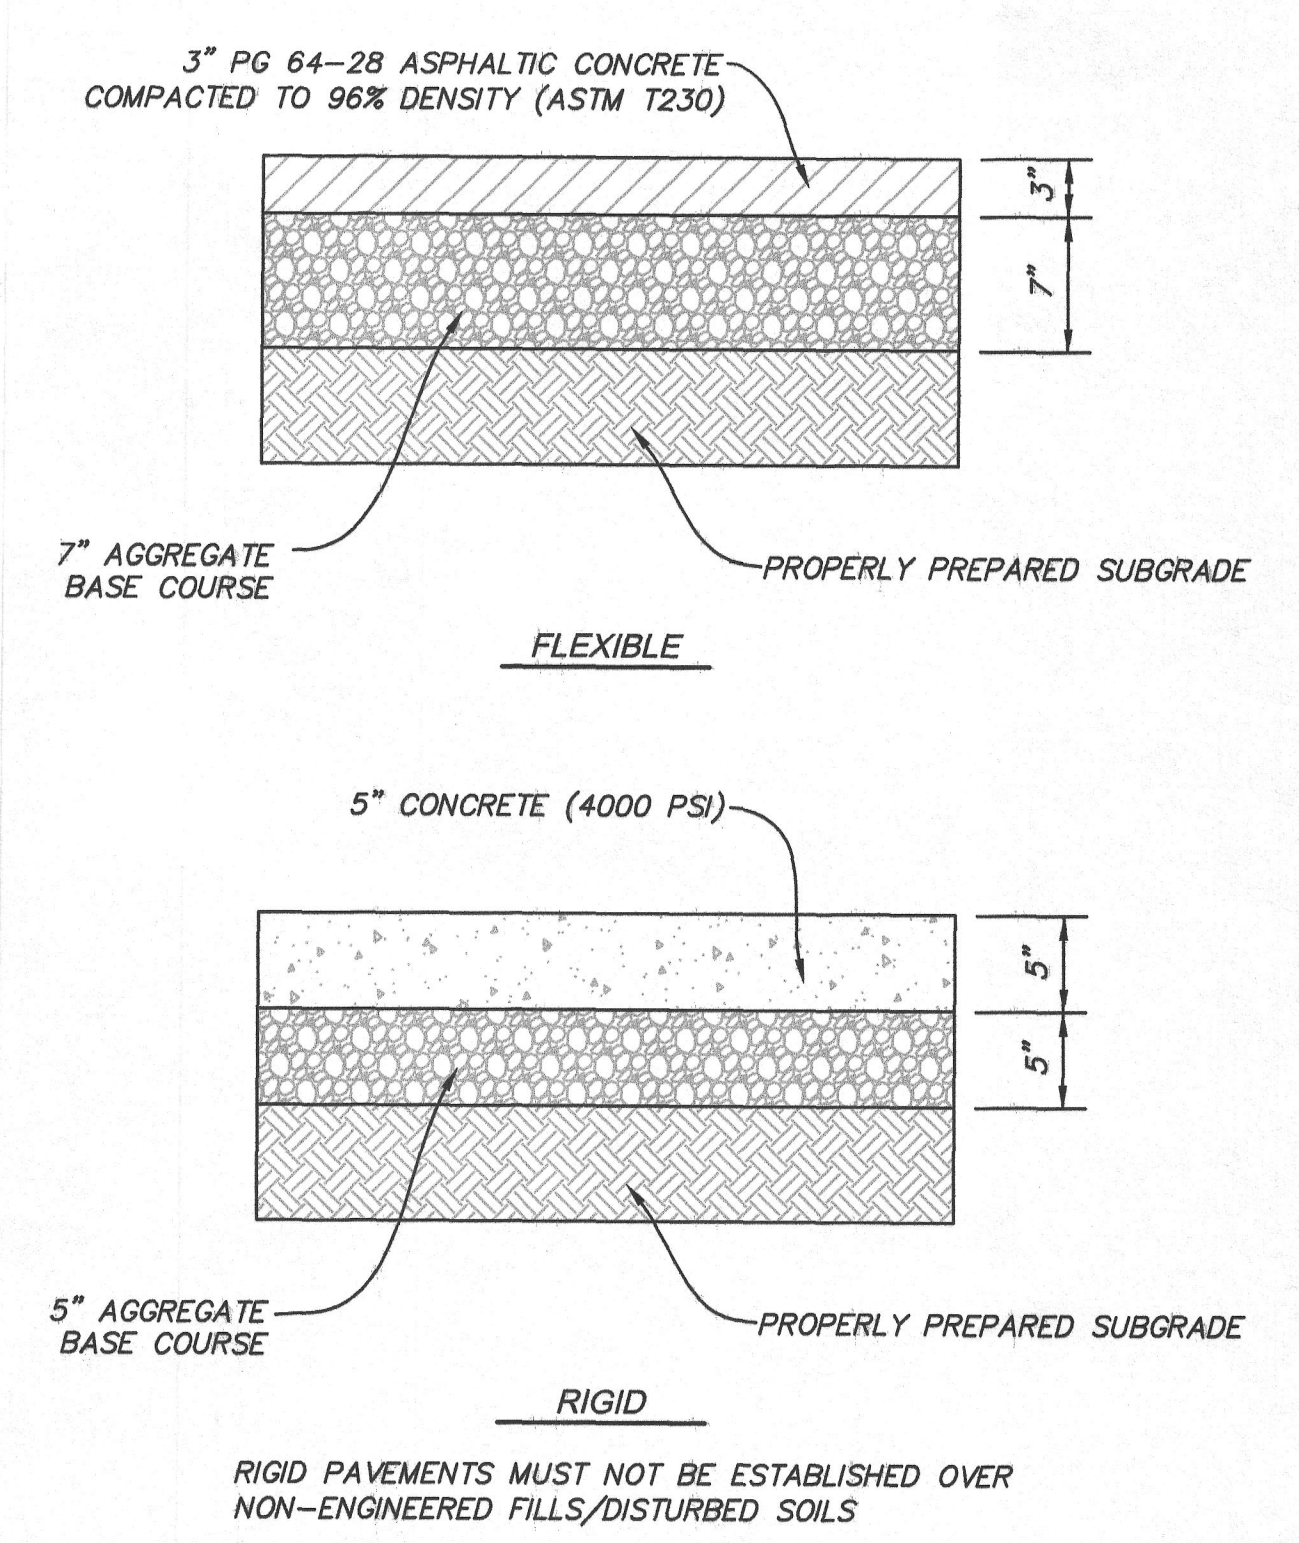



PARKING AREAS - LIGHT DUTY SCALE: N.T.S.

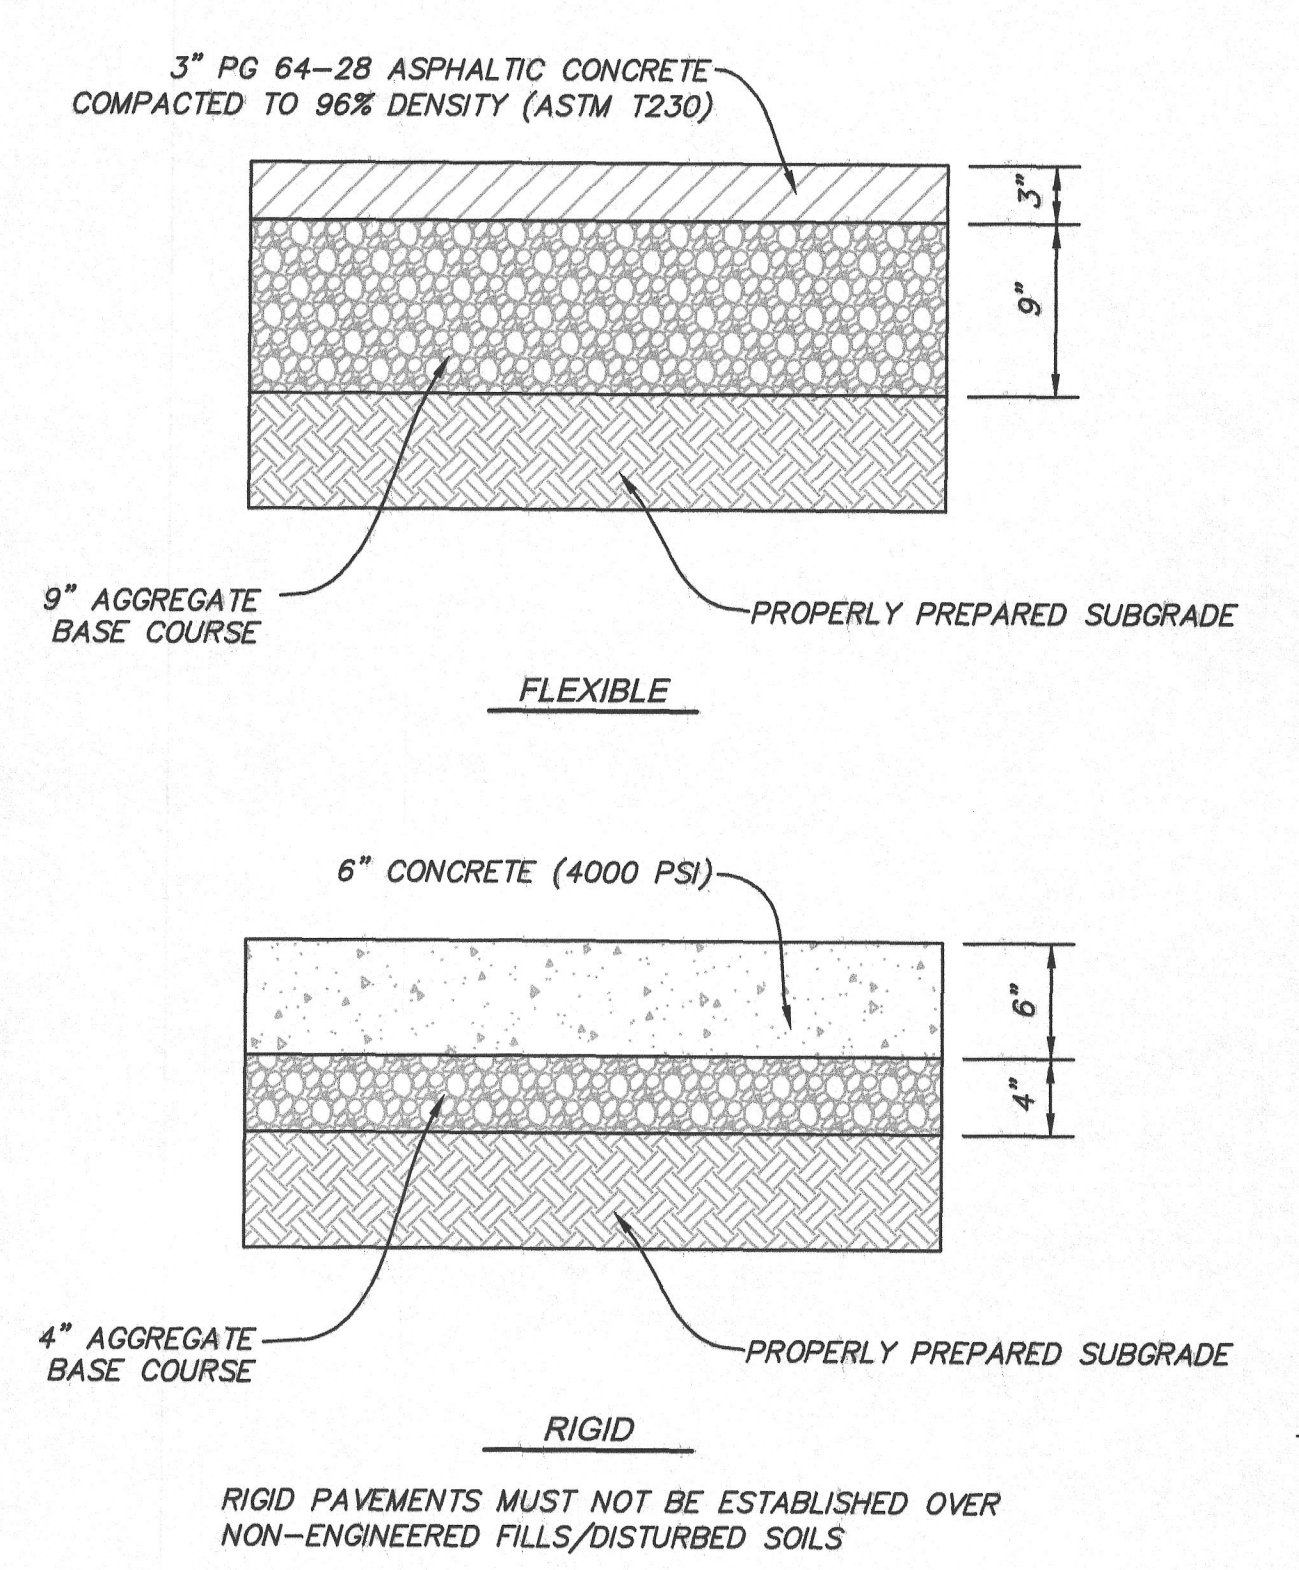

PRIMARY ROADS - MEDIUM DUTY SCALE: N.T.S.

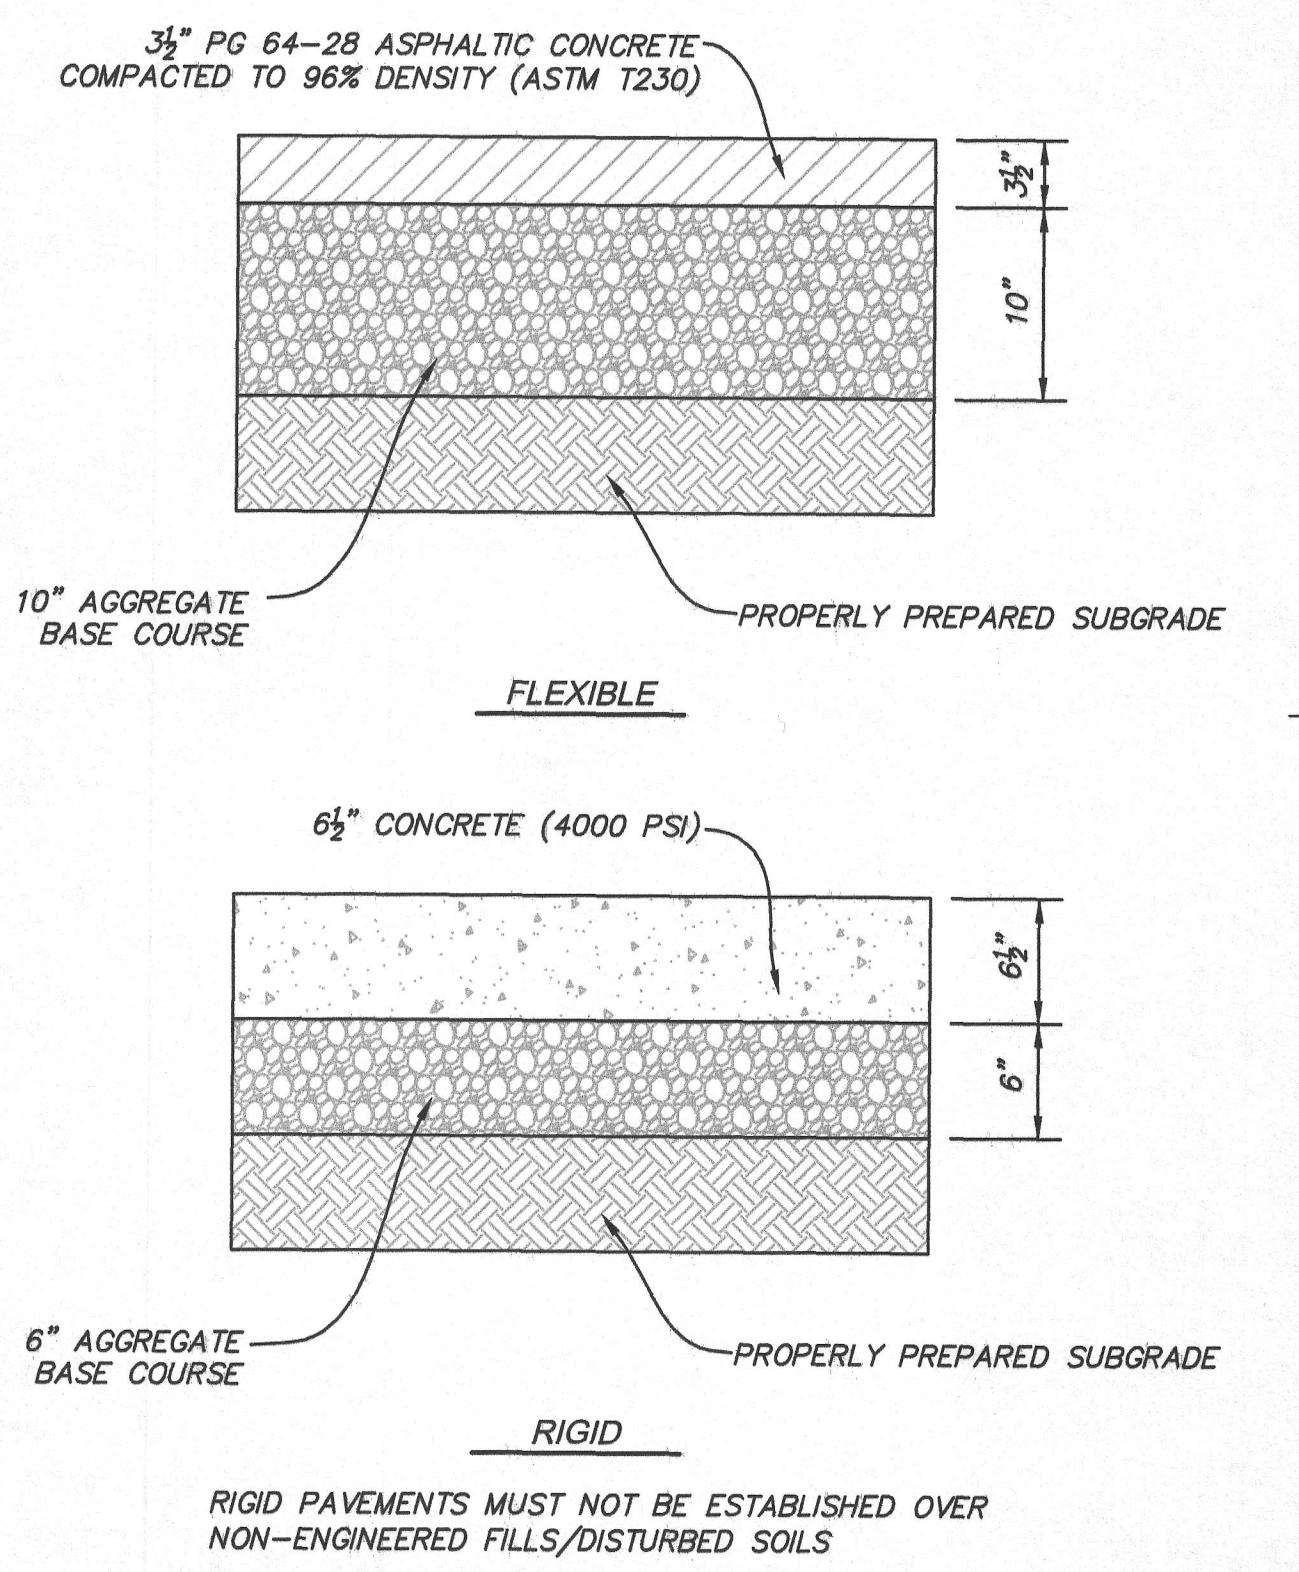

BUS ROADS AND PARKING - HEAVY DUTY SCALE: N.T.S.

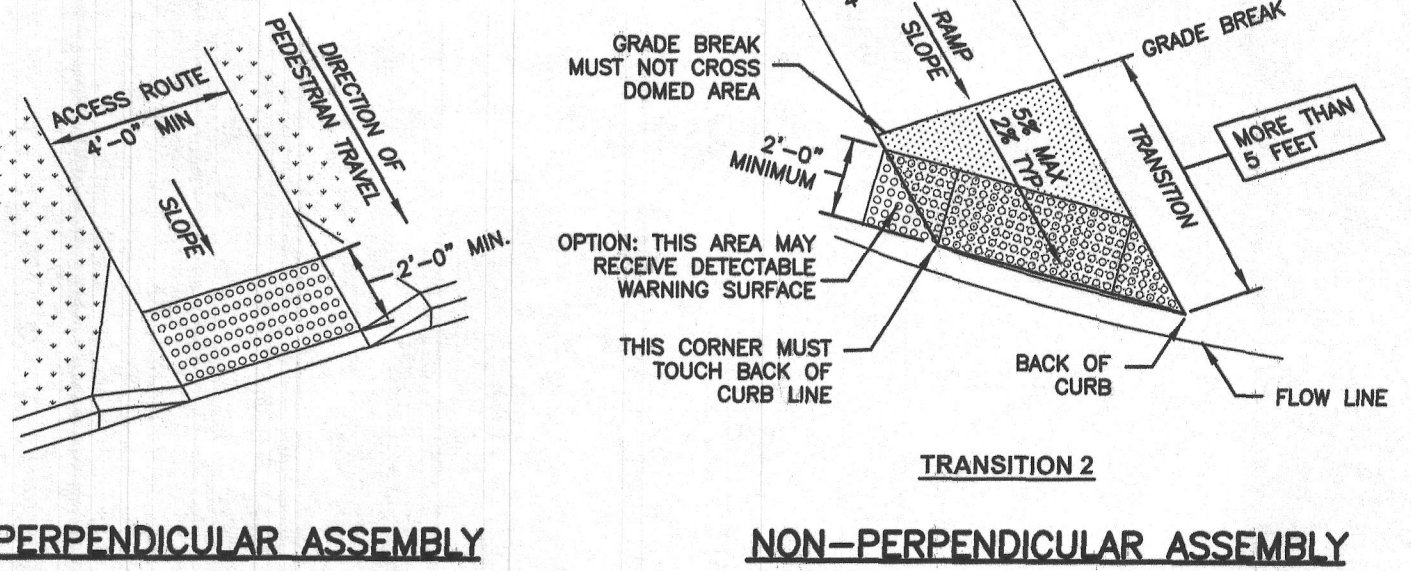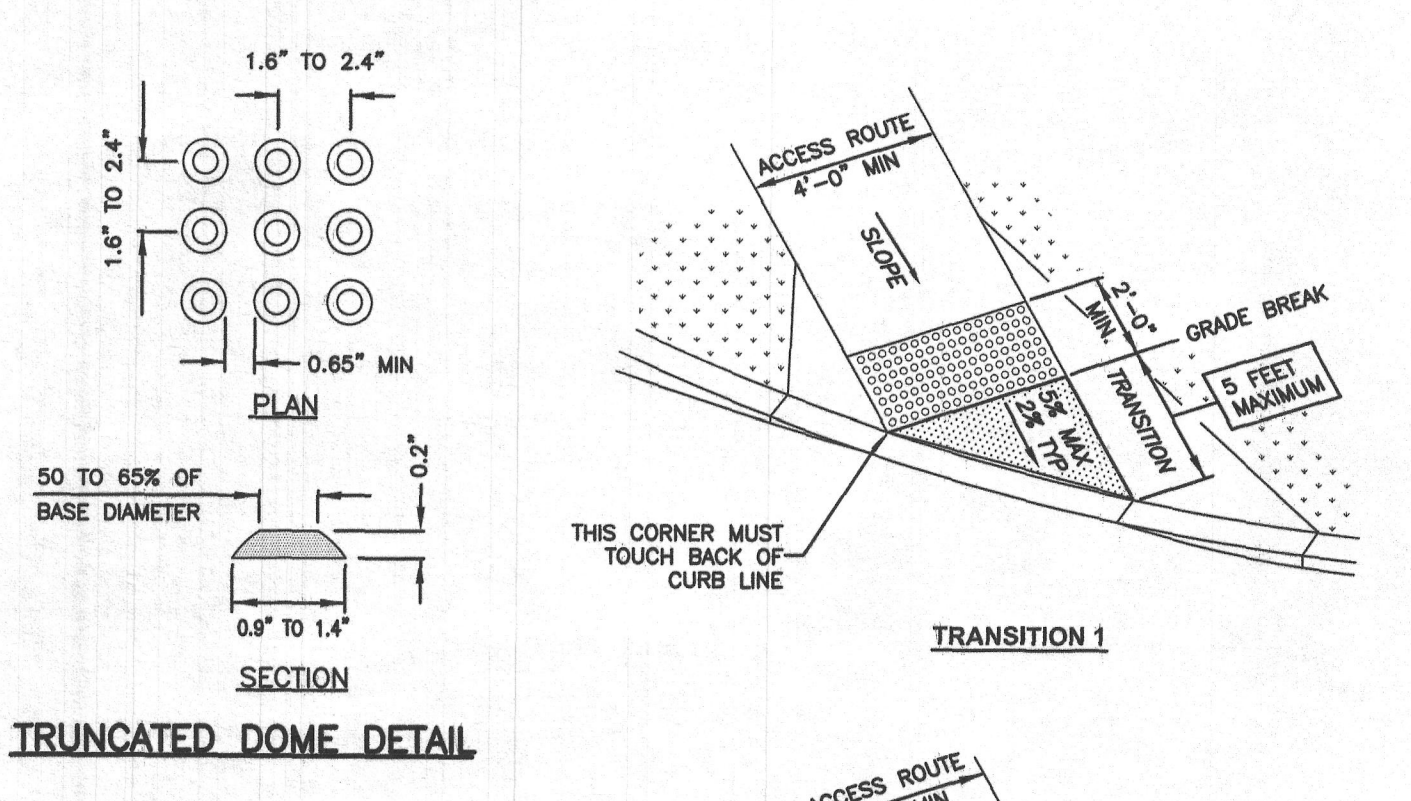

DETACHABLE WARNING SURFACE SCALE: N.T.S.

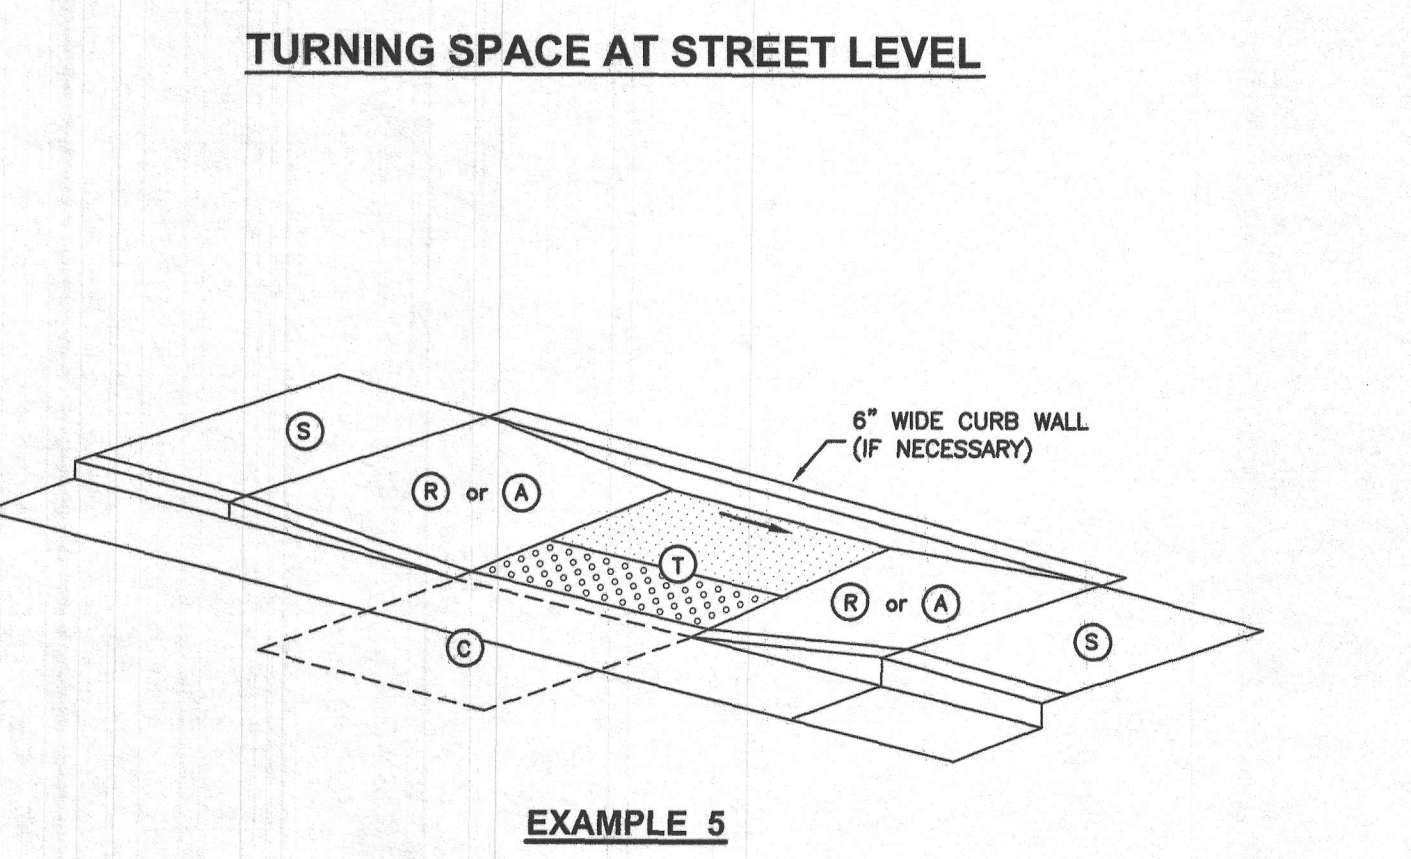


Table of dimensions for turning space at street level. Elements include turning space (T), curb ramp (R), blended transition (B), clear space (C), sidewalk (S), flare (F), and approach (A). Dimensions for running slope, cross slope, and street grade are provided.

MIDBLOCK CURB CUT ASSEMBLY (3) SCALE: N.T.S.

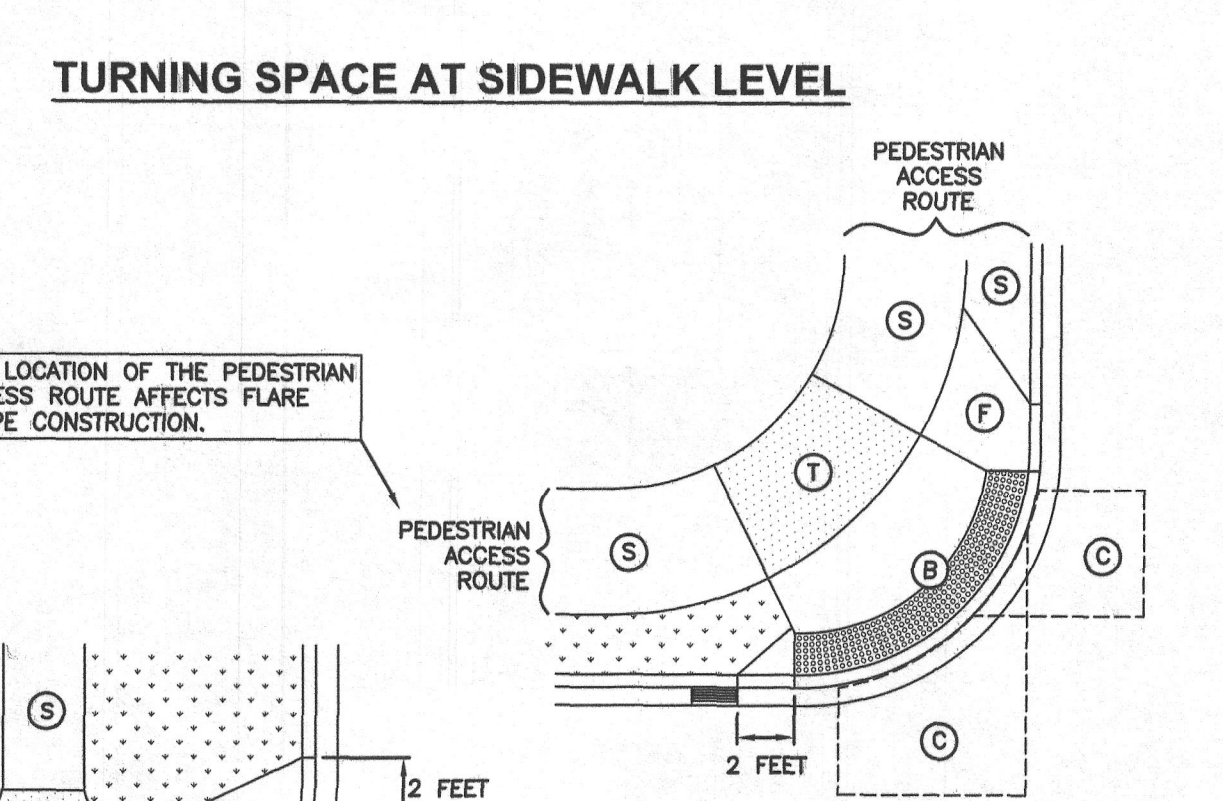


Table of dimensions for turning space at sidewalk level. Elements include turning space (T), curb ramp (R), blended transition (B), clear space (C), sidewalk (S), flare (F), and approach (A). Dimensions for running slope, cross slope, and street grade are provided.

CORNER CURB CUT ASSEMBLY SCALE: N.T.S.



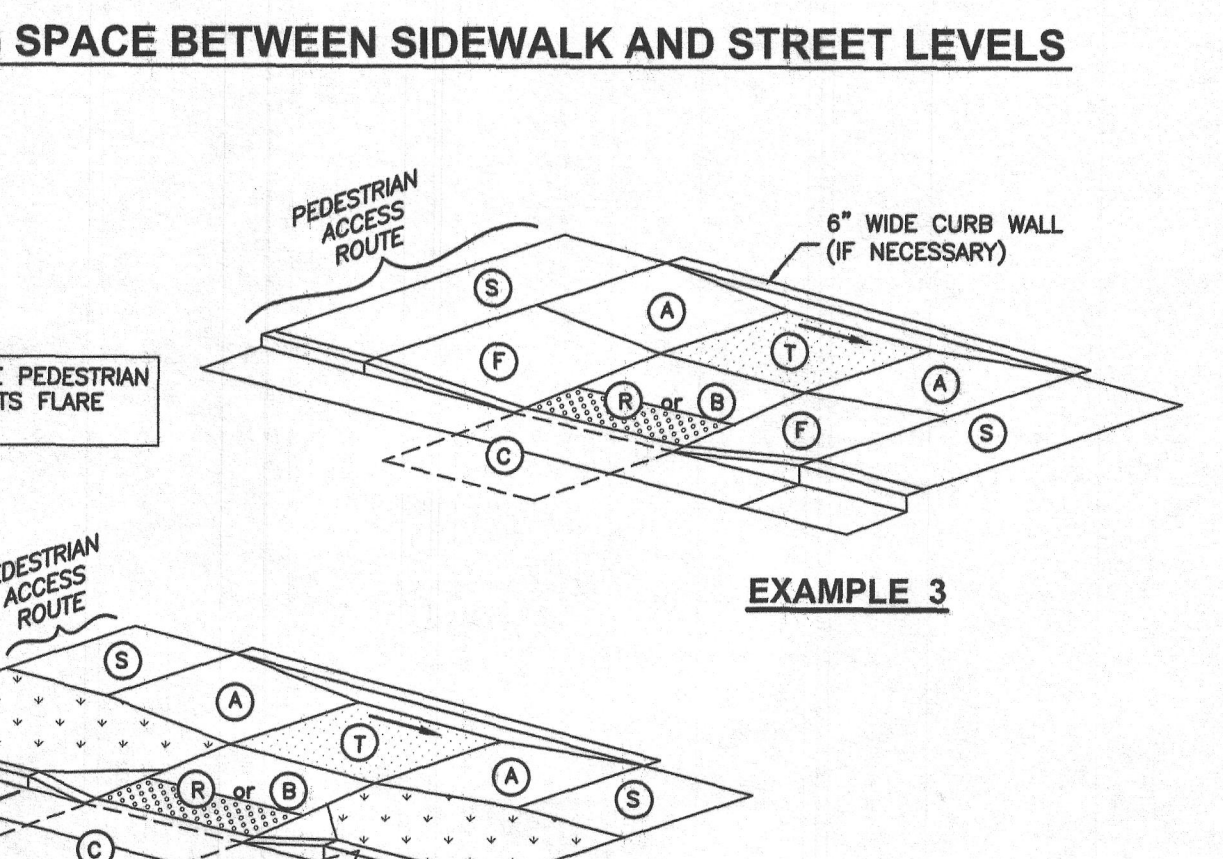



MIDBLOCK CURB CUT ASSEMBLY (2) SCALE: N.T.S.

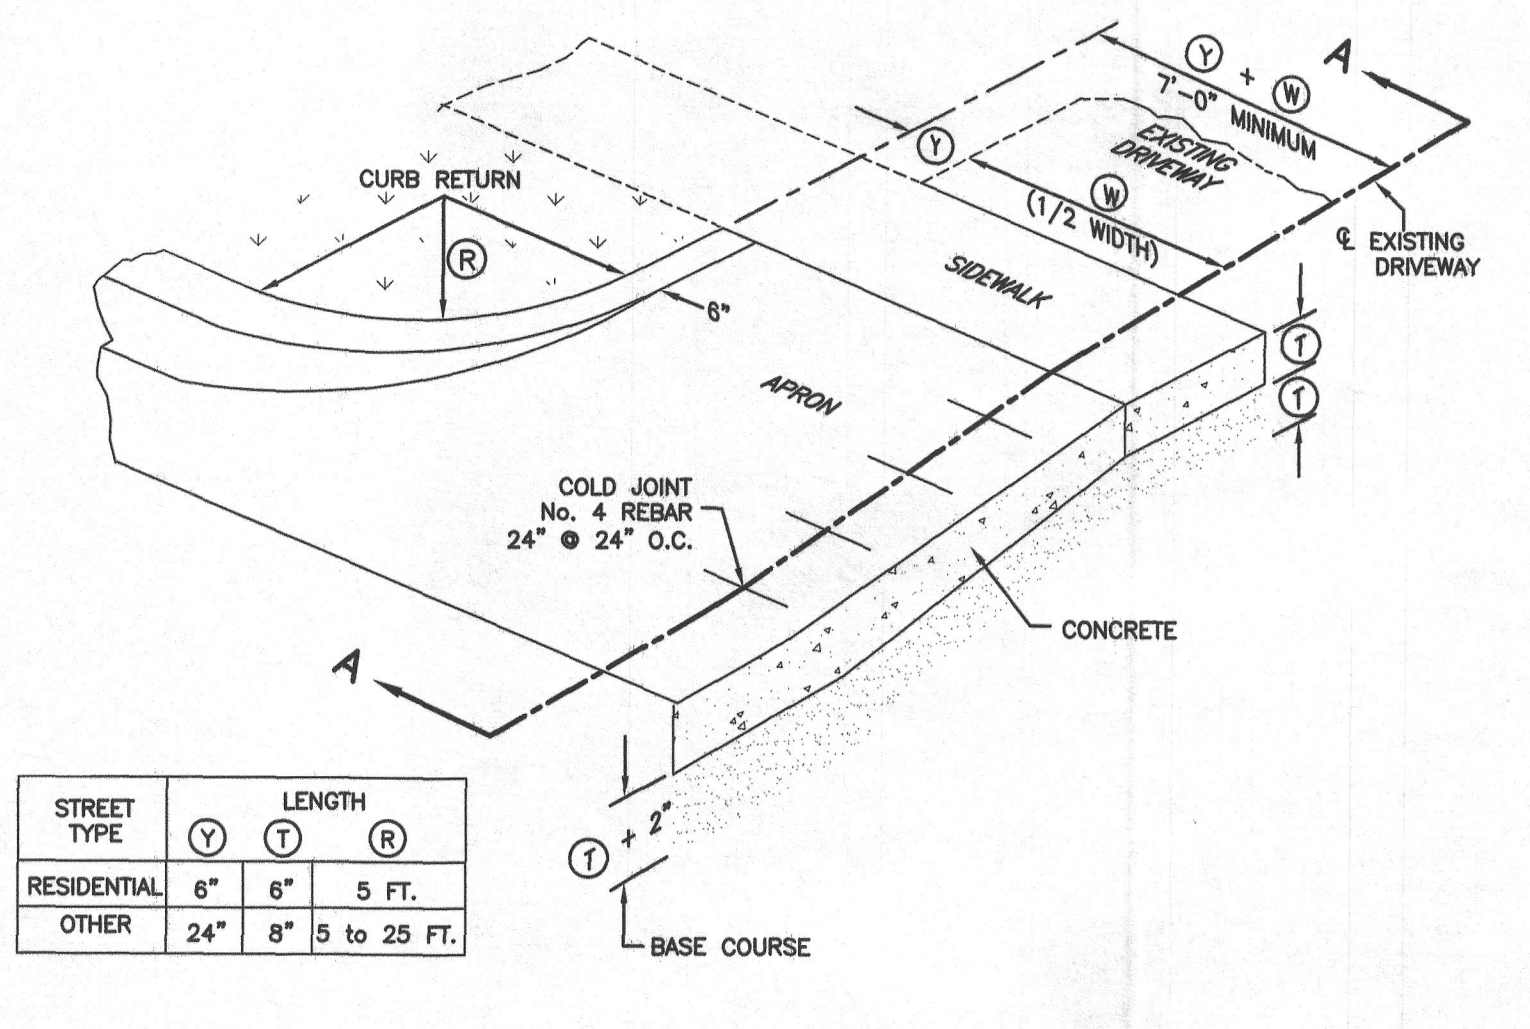

OPEN DRIVEWAY APPROACH SCALE: N.T.S.

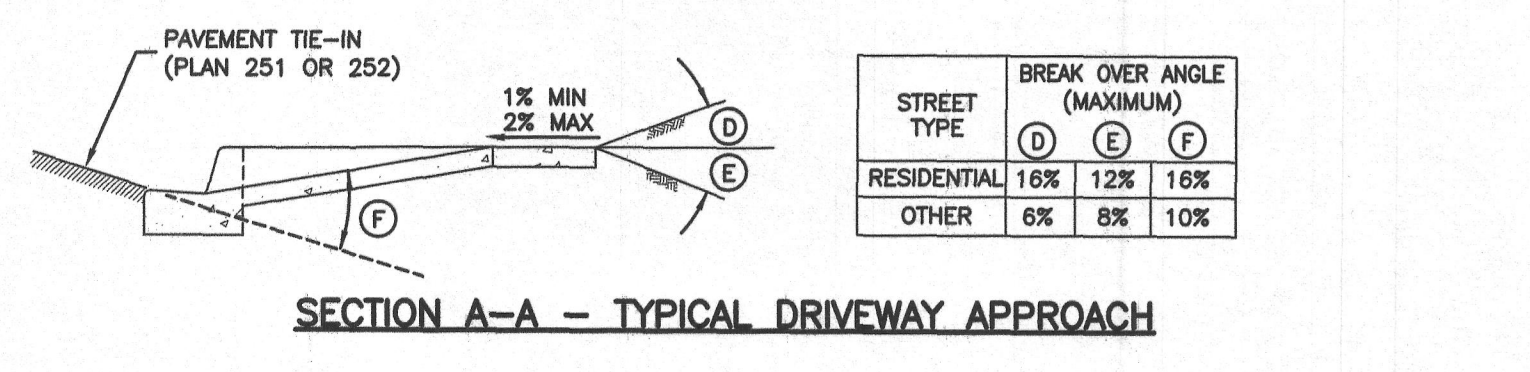

MIDBLOCK CURB CUT ASSEMBLY (1) SCALE: N.T.S.

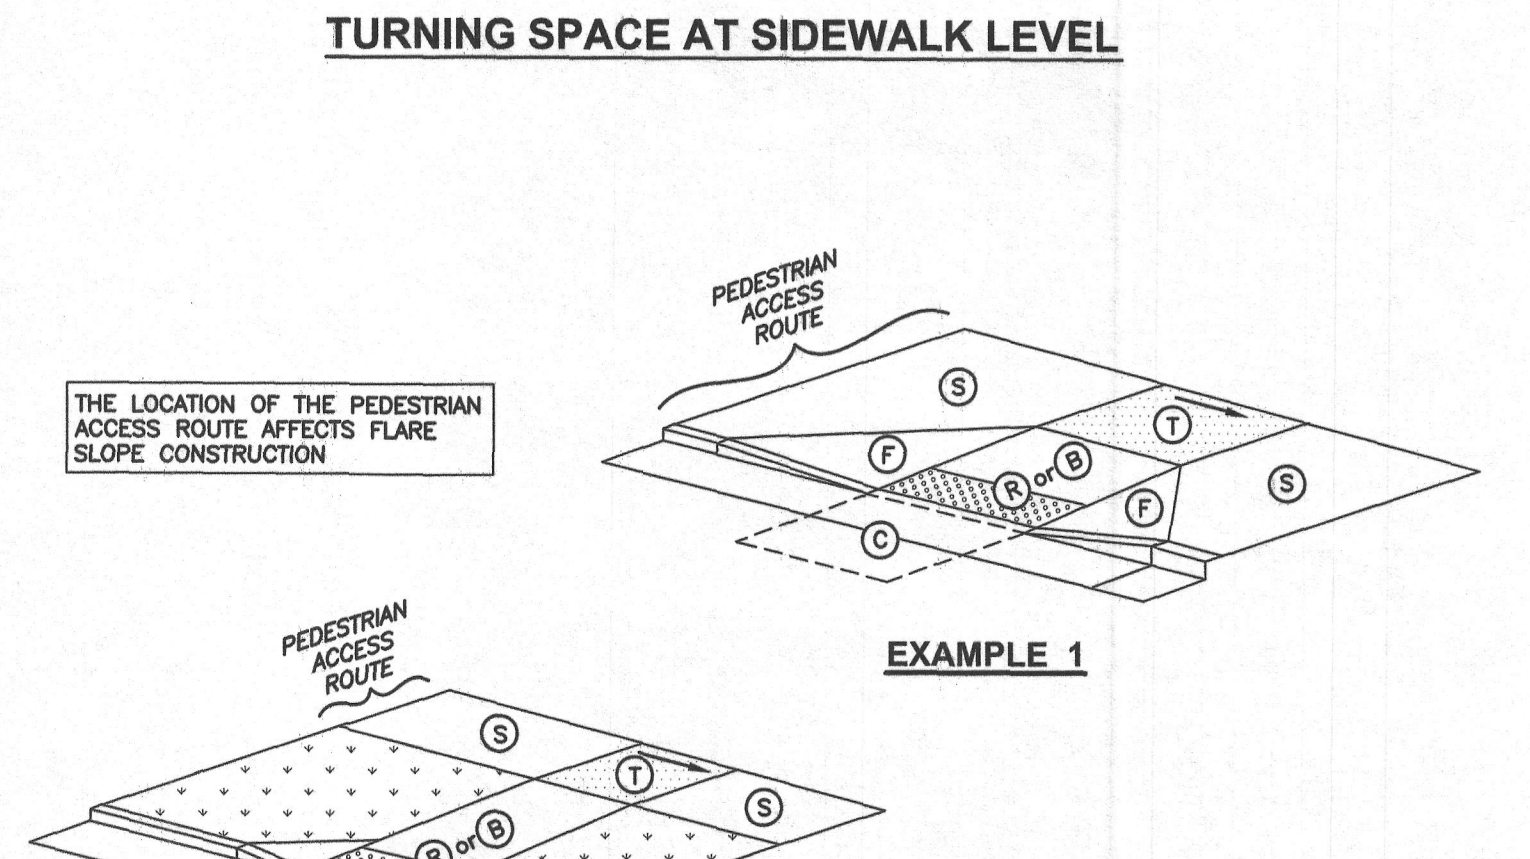



MIDBLOCK CURB CUT ASSEMBLY (1) SCALE: N.T.S.

DATE: 1/28/14 TIME: 9:55:57 AM DRAWN BY: CE-602/MS SOURCE: RDC-CSD-2012-0412 LAYOUT: MTD - CIVIL PLOT: N:\S\02010\02010\02010-01.dwg