


VICINITY MAP
SCALE: NONE

BOUNDARY DESCRIPTION

PART OF THE SOUTHEAST QUARTER OF SECTION 16, TOWNSHIP 6 NORTH, RANGE 2 EAST, SALT LAKE BASE AND MERIDIAN, U.S. SURVEY. MORE PARTICULARLY DESCRIBED AS FOLLOWS:

BEGINNING AT A POINT, SAID POINT BEING N89°31'05"W 964.37 FEET AND N00°28'55"E 886.99 FEET FROM THE SOUTHEAST CORNER OF SAID SECTION 16; THENCE N48°24'04"E 15.43 FEET; THENCE S87°12'27"E 236.18 FEET; THENCE N00°22'41"E 599.37 FEET; THENCE N79°45'53"E 173.39 FEET; THENCE N52°00'25"E 100.41 FEET; THENCE N76°59'29"E 141.68 FEET; THENCE N88°24'45"E 59.38 FEET; THENCE S09°12'10"E 5.37 FEET; THENCE S82°43'46"E 261.30 FEET; THENCE S00°03'48"W 766.81 FEET; THENCE N90°00'00"W 710.85 FEET; THENCE N71°51'16"W 259.84 FEET TO THE POINT OF BEGINNING.

CONTAINING 549,630 SQUARE FEET OR 12.618 ACRES MORE OR LESS.

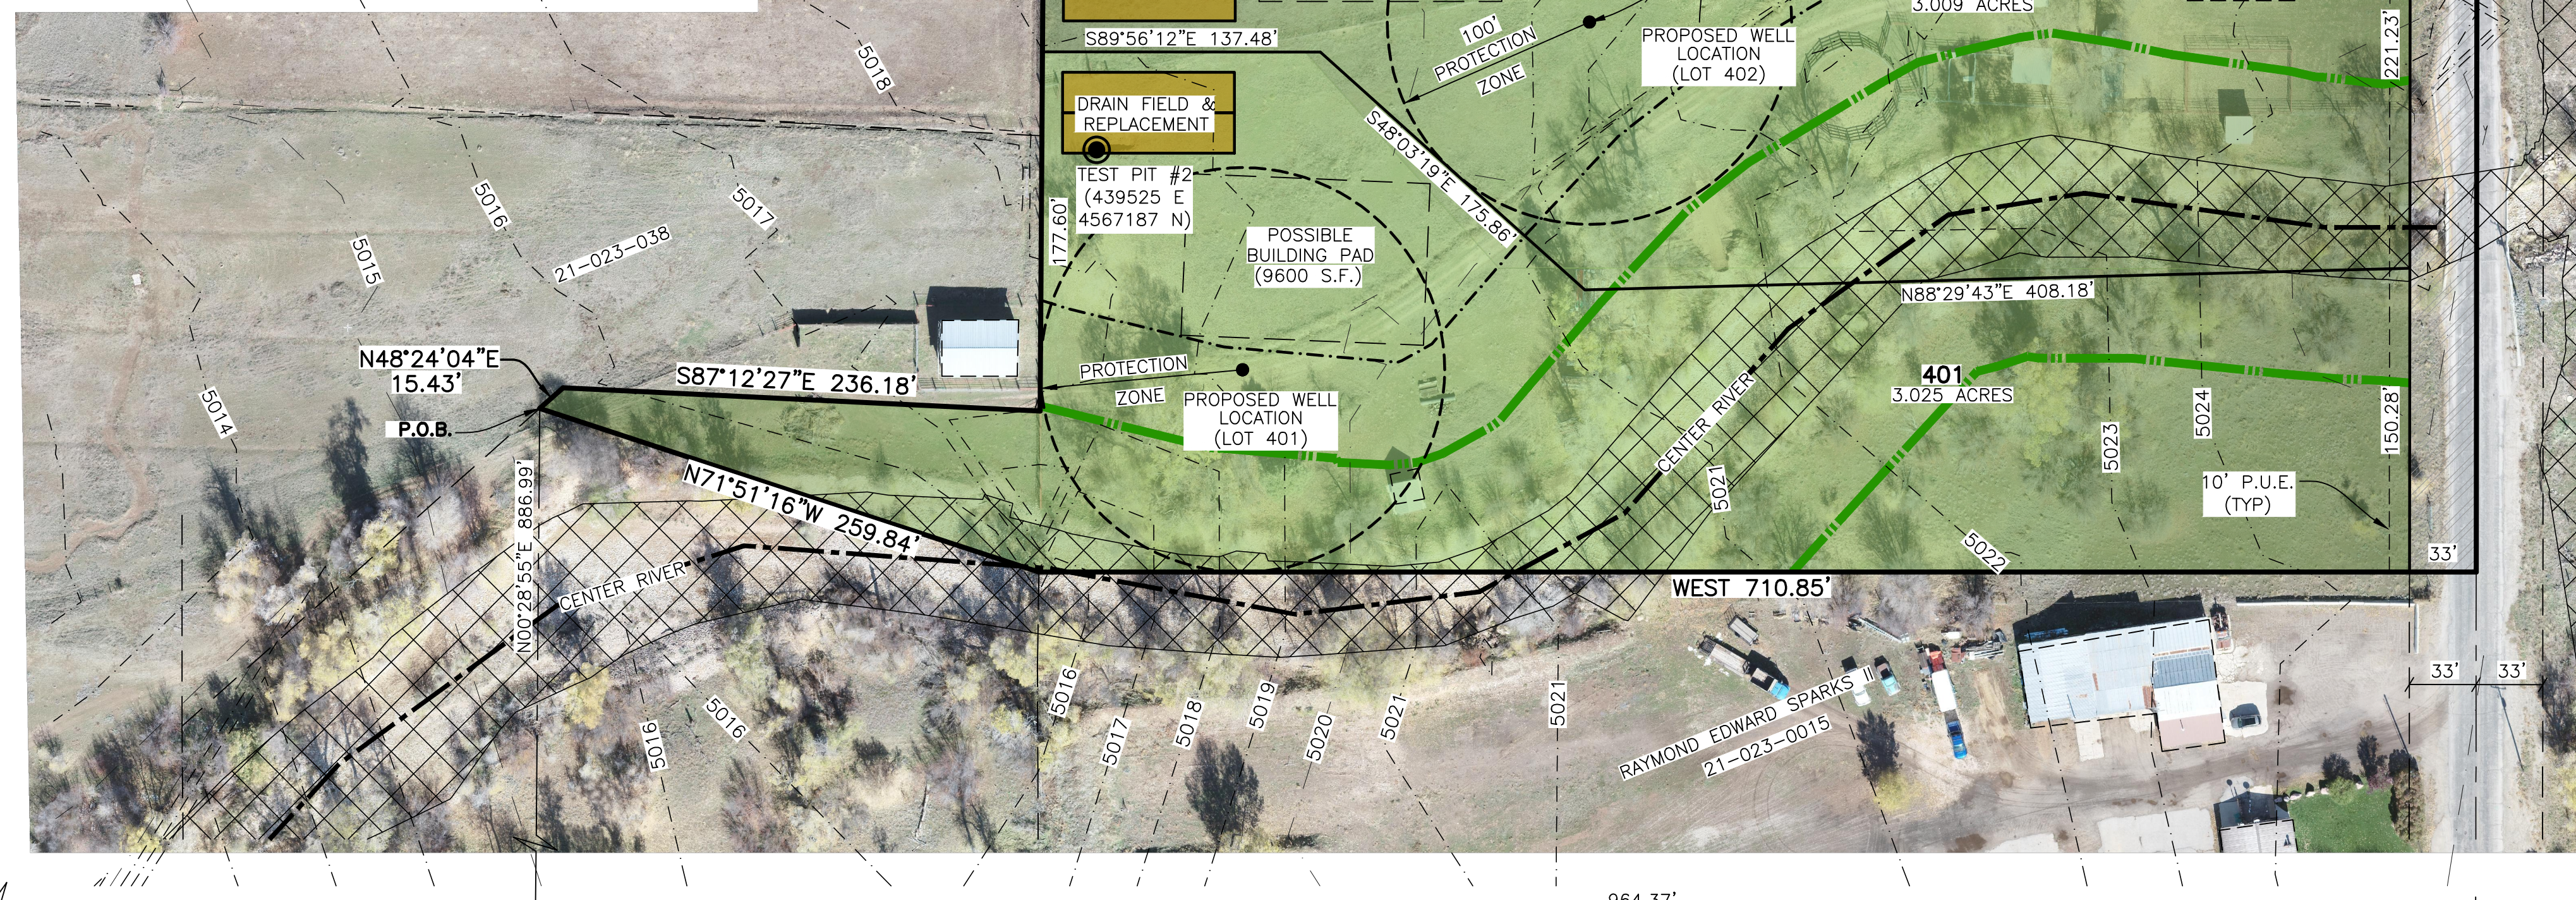

SOUTH QUARTER CORNER OF SECTION 16, TOWNSHIP 6 NORTH, RANGE 2 EAST, SALT LAKE BASE AND MERIDIAN, U.S. SURVEY, FOUND WEBER COUNTY BRASS CAP MONUMENT DATED 1992 ENCASED IN CONCRETE FLUSH WITH GROUND IN GOOD CONDITION.

SOUTHEAST CORNER OF SECTION 16, TOWNSHIP 6 NORTH, RANGE 2 EAST, SALT LAKE BASE AND MERIDIAN, U.S. SURVEY, FOUND WEBER COUNTY BRASS CAP MONUMENT DATED 1994 IN ASPHALT BELOW SURFACE IN GOOD CONDITION.

SOIL TEST PIT INFORMATION

EXPLORATION PIT #1 (LOT 404) EVALUATION #15273 (UTM ZONE 12 NAD 83 439408 E 4567033 N)
0-12" SANDY LOAM, GRANULAR STRUCTURE
12-108" GRAVELLY LOAMY SAND, SINGLE GRAIN STRUCTURE, 60% GRAVEL

EXPLORATION PIT #2 (LOT 401) EVALUATION #15273 (UTM ZONE 12 NAD 83 439525 E 4567187 N)
0-20" SANDY LOAM, GRANULAR STRUCTURE
20-93" GRAVELLY LOAMY SAND, SINGLE GRAIN STRUCTURE, 65% GRAVEL

EXPLORATION PIT #3 (LOT 403) EVALUATION #15273 (UTM ZONE 12 NAD 83 439445 E 4567062 N)
0-20" SANDY LOAM, GRANULAR STRUCTURE
20-93" GRAVELLY LOAMY SAND, SINGLE GRAIN STRUCTURE, 65% GRAVEL

EXPLORATION PIT #4 (LOT 402) EVALUATION #15273 (UTM ZONE 12 NAD 83 439494 E 4567112 N)
0-20" SANDY LOAM, GRANULAR STRUCTURE
20-93" GRAVELLY LOAMY SAND, SINGLE GRAIN STRUCTURE, 65% GRAVEL

LEGEND

- = SECTION CORNER
 - = EXPLORATION PIT
 - = BOUNDARY LINE
 - = LOT LINE
 - = ADJOINING PROPERTY
 - = CENTERLINE
 - = SECTION TIE LINE
 - = 100' RIVER SETBACK (COUNTY NO STRUCTURE BUILD)
 - = CENTER OF RIVER
 - = 50' RIVER SETBACK FOR SEPTIC AREA
 - = DRAINFIELD & REPLACEMENT
 - = FEMA FLOOD PLAIN
 - = EXISTING STRUCTURE
- Scale: 1" = 60'

Reeve & Associates, Inc.
5160 S. 1500 W., RIVERDALE, UTAH 84405
TEL: (801) 648-2229 FAX: (801) 648-2266 www.reeve-assoc.com

TRA
LAND PLANNERS • CIVIL ENGINEERS • LAND SURVEYORS
TRAFFIC ENGINEERS • STRUCTURAL ENGINEERS • LANDSCAPE ARCHITECTS

REVISIONS	DESCRIPTION

Sunshine Valley Estates Subd. Phase 4
PART OF THE SE 1/4 OF SECTION 16, T.6N., R.2E., S.16B & W., U.S. SURVEY
WEBER COUNTY, UTAH

Preliminary Plan

Project Info.

Engineer:	N. Reeve
Planner:	C. Cove
Designer:	E. Roche
Date:	2-23-22
Name:	SUNSHINE VALLEY ESTATES SUBD. 4
Number:	4825-25

Developer:
Matt Lowe
6028 S. Ridgeline Dr.
Suite 200
Ogden, Ut. 84405
(801) 648-8229

Sunshine Valley Estates Subdivision Phase 4

Weber County, Utah

Sheet	1
1	Sheets