

# Summerset Farms - Phase 3

## A Lot Averaging Subdivision


A part of the Southeast Quarter of Section 28, T6N, R2W, SLB&M, U.S. Survey  
Weber County, Utah  
February, 2023

**SURVEYOR'S CERTIFICATE**

I, Andy Hubbard, do hereby certify that I am a Professional Land Surveyor in the State of Utah, and that I hold License No. 6242920 in accordance with Title 58, Chapter 22, of the Professional Engineers and Land Surveyors Licensing Act. I also certify that I have completed a survey of the property described hereon in accordance with Section 17-23-17 and that I have verified all measurements shown hereon this plat of Summerset Farms - Phase 3 a Lot Averaging Subdivision in Weber County, Utah and that it has been correctly drawn to the designated scale and is a true and correct representation of the following description of lands included in said subdivision, based on data compiled from records in the Weber County Recorder's Office. Monuments have been found or placed as represented on this plat. I furthermore certify that all lots within this Subdivision hereby meet all current lot width and area requirements of the Weber County Zoning Ordinance.

Signed this \_\_\_\_\_ day of \_\_\_\_\_, 2023.

6242920  
License No.

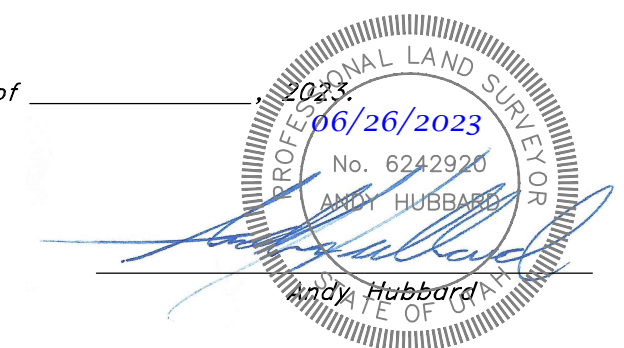

**LOT AVERAGING TABLE**

Lot#	Sq. Ft.	Frontage
1	47,993	183.76
2	21,757	207.35
3	22,232	110.34
4	22,000	110.00
5	22,000	110.00
6	22,000	110.00
7	21,869	110.73
8	36,535	257.59
9	30,061	248.45
10	27,776	115.00
11	27,231	216.95
12	27,231	126.38
13	27,231	126.61
14	27,231	126.84
15	27,231	155.24
16	30,951	157.67
Phase 1		
Average	27,583	154.56
17	26,963	173.56
18	26,963	122.78
19	26,963	122.91
20	26,963	123.17
21	26,963	123.44
22	26,963	217.84
23	27,776	124.56
24	27,776	128.06
25	59,377	118.01
26	39,017	128.51
27	29,786	122.58
28	29,786	122.58
29	29,786	122.58
30	29,786	122.58
31	29,718	123.75
32	27,497	127.30
33	27,910	127.24
Phase 2		
Average	30,588	132.44
34	36,049	127.15
35	24,143	129.47
36	30,023	244.98
37	51,212	168.11
38	152,931	114.52
39	92,551	97.55
40	75,868	199.81
41	48,520	167.58
42	39,862	142.99
43	132,217	155.21
44	95,923	157.02
Phase 3		
Average	70,845	154.94
301	49,942	346.42
302	42,710	195.72
303	56,617	238.54
304	95,923	157.05
305	131,822	155.71
306	51,218	165.7
307	30,023	244.33
308	24,143	130.56
309	36,053	128.19
Phase 4		
Average	70,252	252.33
400	145,465	446.30
401	40,696	181.60
402	24,596	129.08
Phase 5		
Average	53,934	286.55
501	30,023	244.19
502	24,143	130.56
Overall		
Averages	53,702	198.36

**AGRICULTURE OPERATION AREA NOTE**

Agriculture is the preferred use in the agriculture zones. Agriculture operations as specified in the Land Use Code for a particular zone are permitted at any time including the operation of farm machinery and no allowed agricultural use shall be subject to restrictions on the basis that it interferes with activities of future residents of this subdivision.

**NOTE**

1. 10' wide Public Utility Easement as indicated by dashed lines, except as otherwise shown.

**FLOOD PLAIN**

This property lies entirely within flood zone X (unshaded) as shown on the FEMA Flood Insurance Rate Map for Weber County, Utah, Community Panel Number 49057C0425E dated 16 Dec, 2005. Flood Zone X is defined as "Areas determined to be outside the 0.2% annual chance flood plain" (no shading)



**VICINITY MAP**  
(Not to Scale)

**NARRATIVE**

This Subdivision Plat was requested by Mr. Edward D. Green for the purpose of creating Nine (9) residential Lots.  
A line bearing South 0°36'20" West between the East Quarter Corner And Southeast corner was used as a Basis of Bearing.  
Weber County Surveyor Record of Survey file #5715 for overall Boundary Retracement Details.  
Property Corners are Monumented as depicted on this survey.

**DESCRIPTION**

A part of the Southeast Quarter of Section 28, Township 6 North, Range 2 West, Salt Lake Base and Meridian, U.S. Survey, Weber County, Utah:

Beginning at a point 330.06 feet South 00°36'20" West along the Section line and 397.00 feet South 89°12'45" East from the East Quarter corner of said Section and running thence South 00°04'16" West 107.26 feet; thence South 89°13'14" East 101.60 feet; thence South 57°09'51" West 374.03 feet; thence South 56°41'11" West 226.50 feet; thence North 89°23'20" West 46.21 feet to the point of curve of a non tangent curve, of which the radius point lies North 89°23'20" West; thence Southwesterly along the arc of a 55.00 foot radius curve to the right a distance of 122.32 feet (Central Angle equals 127°25'50" and Long Chord bears South 64°19'35" West 98.63 feet); thence along a line non-tangent to said curve, South 38°28'09" West, a distance of 211.73 feet; thence South 57°17'49" West 302.93 feet; thence South 69°18'32" West 16.16 feet; thence North 39°12'59" West 269.53 feet to the point of curve of a non tangent curve, of which the radius point lies North 39°12'59" West; thence Southwesterly along the arc of a 320.00 foot radius curve to the right a distance of 78.92 feet (Central Angle equals 14°07'52" and Long Chord bears South 57°50'57" West 78.72 feet); thence along a line non-tangent to said curve, North 29°00'53" West, a distance of 163.89 feet; thence South 67°30'59" East 26.20 feet; thence North 23°20'37" East 203.19 feet to the point of curve of a non tangent curve, of which the radius point lies North 14°19'58" East; thence Easterly along the arc of a 450.00 foot radius curve to the left a distance of 43.49 feet (Central Angle equals 05°32'13" and Long Chord bears South 78°26'08" East 43.47 feet); thence along a line non-tangent to said curve, North 08°47'46" East, a distance of 291.03 feet; thence South 89°13'14" East 402.92 feet; thence North 00°46'51" East 62.00 feet; thence South 89°13'15" East 660.00 feet to the POINT OF BEGINNING.  
Containing 13.362 acres, more or less.

**WEBER COUNTY SURVEYOR**

I hereby certify that the Weber County Surveyor's Office has reviewed this plat and all conditions for approval by this office have been satisfied. The approval of this plat by the Weber County Surveyor does not relieve the Licensed Land Surveyor who executed this plat from the responsibilities and/or liabilities associated therewith.  
Signed this \_\_\_\_\_ day of \_\_\_\_\_, 2023.  
Weber County Surveyor  
Record of Survey # \_\_\_\_\_ 5715  
WCO 106-1-8.20(a)(11); WCO 45-4-2(c)

\_\_\_\_\_  
Weber County Surveyor

**WEBER COUNTY ATTORNEY**

I have examined the financial guarantee and other documents associated with this subdivision plat, and in my opinion they conform with the County Ordinance applicable thereto and now in force and effect.  
Signed this \_\_\_\_\_ day of \_\_\_\_\_, 2023.

\_\_\_\_\_  
Weber County Attorney

**WEBER COUNTY ENGINEER**

I hereby certify that the required public improvement standards and drawings for this subdivision conform with County standards and the amount of the financial guarantee is sufficient for the installation of these improvements.  
Signed this \_\_\_\_\_ day of \_\_\_\_\_, 2023

\_\_\_\_\_  
Weber County Engineer

**WEBER COUNTY COMMISSION ACCEPTANCE**

This is to certify that this subdivision plat, the dedication of streets and other public ways and financial guarantee of public improvements associated with this subdivision, thereon are hereby approved and accepted by the Commissioners of Weber County, Utah this \_\_\_\_\_ day of \_\_\_\_\_, 2023

\_\_\_\_\_  
Chairman, Weber County Commission

Affest: \_\_\_\_\_

Title: \_\_\_\_\_

**WEBER COUNTY PLANNING COMMISSION APPROVAL**

This is to certify that this subdivision plat was duly approved by the Weber County Planning Commission.  
Signed this \_\_\_\_\_ day of \_\_\_\_\_, 2023.

\_\_\_\_\_  
Chairman, Weber County Planning Commission

ENGINEER:  
Great Basin Engineering, Inc.  
c/o Andy Hubbard  
3746 South 1475 East Suite 200  
Ogden, Utah 84405  
(801) 394-4515

DEVELOPER:  
Ed Green  
2150 North Valley View Drive  
Layton Utah, 84040  
(801) 540-3400

Sheet 1 of 2

WEBER COUNTY RECORDER

ENTRY NO. \_\_\_\_\_ FEE PAID \_\_\_\_\_ FILED FOR RECORD AND RECORDED \_\_\_\_\_ AT \_\_\_\_\_ IN BOOK \_\_\_\_\_ OF OFFICIAL RECORDS, PAGE \_\_\_\_\_ RECORDED FOR \_\_\_\_\_

WEBER COUNTY RECORDER


BY: \_\_\_\_\_ DEPUTY




# Summerset Farms - Phase 3

## A Lot Averaging Subdivision

A part of the Southeast Quarter of Section 28, T6N, R2W, SLB&M, U.S. Survey  
Weber County, Utah  
February 2023

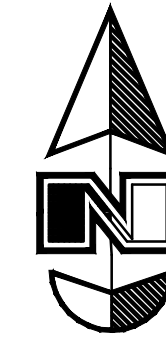


Scale: 1" = 60'

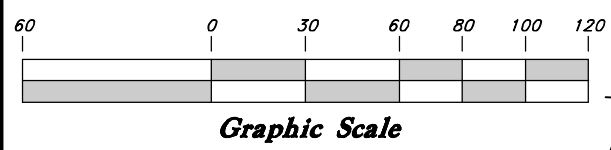

Center of Section 28, T6N, R2W, SLB&M, U.S. Survey  
(Found Nail & Washer)

East Quarter Corner of Section 28, T6N, R2W, SLB&M, U.S. Survey  
(Found 3" Brass Cap Monument in the Intersection of 2200 South Street and 3500 West located approximately 6" below ground dated 1982 in fair condition. Monument has since been removed and replaced in 2018)

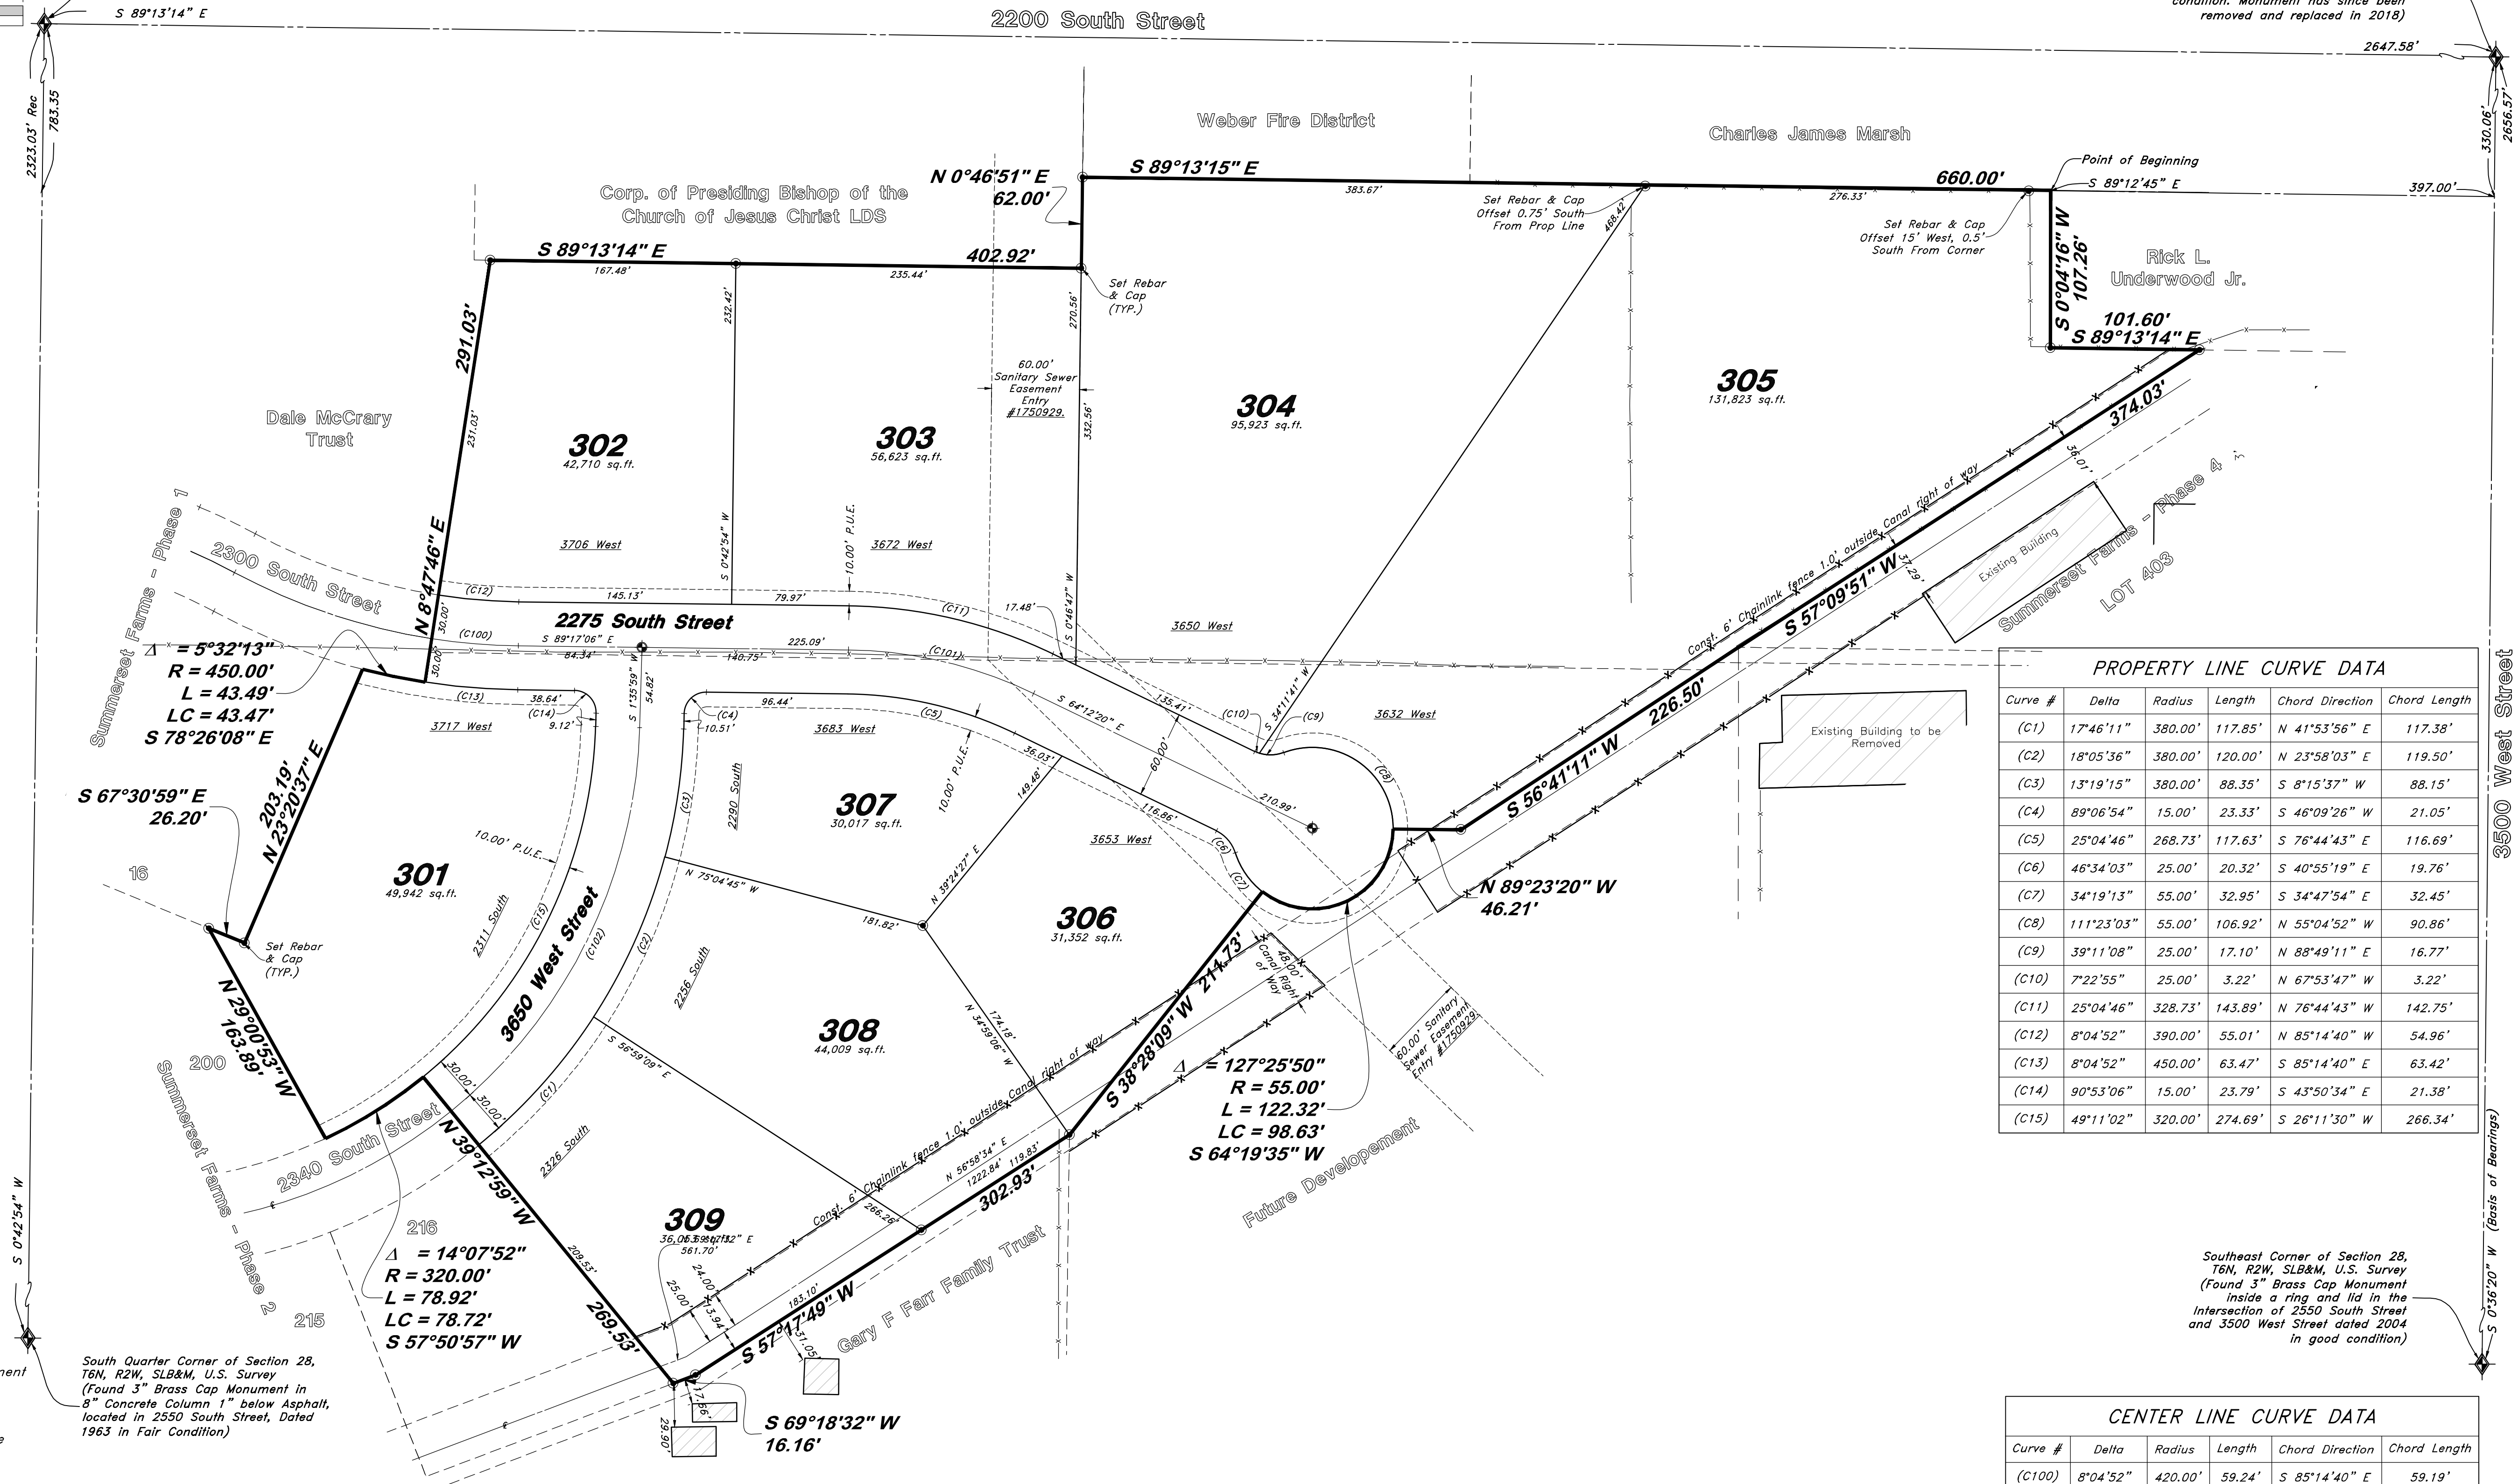

Curve #	Delta	Radius	Length	Chord Direction	Chord Length
(C1)	17°46'11"	380.00'	117.85'	N 41°53'56" E	117.38'
(C2)	18°05'36"	380.00'	120.00'	N 23°58'03" E	119.50'
(C3)	13°19'15"	380.00'	88.35'	S 8°15'37" W	88.15'
(C4)	89°06'54"	15.00'	23.33'	S 46°09'26" W	21.05'
(C5)	25°04'46"	268.73'	117.63'	S 76°44'43" E	116.69'
(C6)	46°34'03"	25.00'	20.32'	S 40°55'19" E	19.76'
(C7)	34°19'13"	55.00'	32.95'	S 34°47'54" E	32.45'
(C8)	111°23'03"	55.00'	106.92'	N 55°04'52" W	90.86'
(C9)	39°11'08"	25.00'	17.10'	N 88°49'11" E	16.77'
(C10)	7°22'55"	25.00'	3.22'	N 67°53'47" W	3.22'
(C11)	25°04'46"	328.73'	143.89'	N 76°44'43" W	142.75'
(C12)	8°04'52"	390.00'	55.01'	N 85°14'40" W	54.96'
(C13)	8°04'52"	450.00'	63.47'	S 85°14'40" E	63.42'
(C14)	90°53'06"	15.00'	23.79'	S 43°50'34" E	21.38'
(C15)	49°11'02"	320.00'	274.69'	S 26°11'30" W	266.34'

Curve #	Delta	Radius	Length	Chord Direction	Chord Length
(C100)	8°04'52"	420.00'	59.24'	S 85°14'40" E	59.19'
(C101)	25°04'46"	298.73'	130.76'	S 76°44'43" E	129.72'
(C102)	49°11'02"	350.00'	300.45'	S 26°11'30" W	291.31'

- Legend**
- ⊕ Set Monuments
  - ⊕ Found Centerline Monument (Rad.) Radial Line (N/R) Non-Radial Line
  - PUE Public Utility Easement
  - PU&DE Public Utility & Drainage Easement
  - Fence
  - Buildable Area
  - Set Hub & Tack
  - ▲ will be set Nail in Curb
  - ⊙ Extension of Property
  - ⊕ Set 5/8" x 24" Long Rebar & Cap w/ Lathe

South Quarter Corner of Section 28, T6N, R2W, SLB&M, U.S. Survey  
(Found 3" Brass Cap Monument in 8" Concrete Column 1" below Asphalt, located in 2550 South Street, Dated 1963 in Fair Condition)

Southeast Corner of Section 28, T6N, R2W, SLB&M, U.S. Survey  
(Found 3" Brass Cap Monument inside a ring and lid in the intersection of 2550 South Street and 3500 West Street dated 2004 in good condition)

**GREAT BASIN ENGINEERING**  
5746 SOUTH 1475 EAST OGDEN, UTAH 84403  
MAIN (801) 994-4515 S.L.C (801) 521-0222 FAX (801) 992-7544  
WWW.GREATBASINENGINEERING.COM

Sheet 2 of 2

WEBER COUNTY RECORDER

ENTRY NO. \_\_\_\_\_ FEE PAID \_\_\_\_\_

RECORDED \_\_\_\_\_ FILED FOR RECORD AND AT \_\_\_\_\_

IN BOOK \_\_\_\_\_ OF OFFICIAL RECORDS, PAGE \_\_\_\_\_ RECORDED FOR \_\_\_\_\_

WEBER COUNTY RECORDER

BY: \_\_\_\_\_ DEPUTY