



(C) SECTION 900 SOUTH

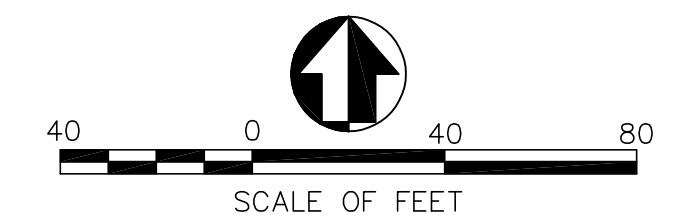

LEGEND

- 29 28 = SECTION CORNER & SECTION LINE
- 32 33 = BOUNDARY LINE
- - - - - = RIGHT OF WAY LINES
- - - - - = ADJOINING PARCELS DEED LINES
- - - - - = EXISTANT FENCE LINES
- - - - - = PRIVATE UTILITY EASEMENT
- - - - - = EXISTING 8" WATER LINE (8 w)
- - - - - = ROAD CENTER LINE
- - - - - = EXISTING EDGE OF ASPHALT
- - - - - = EXISTING SEWER (ss) (ss)
- - - - - = PROPOSED WATERLINE (w) (w)
- - - - - = EXISTING DITCH FLOWLINE
- [Solid Grey Box] = NEW ASPHALT
- [Stippled Box] = NEW GRAVEL

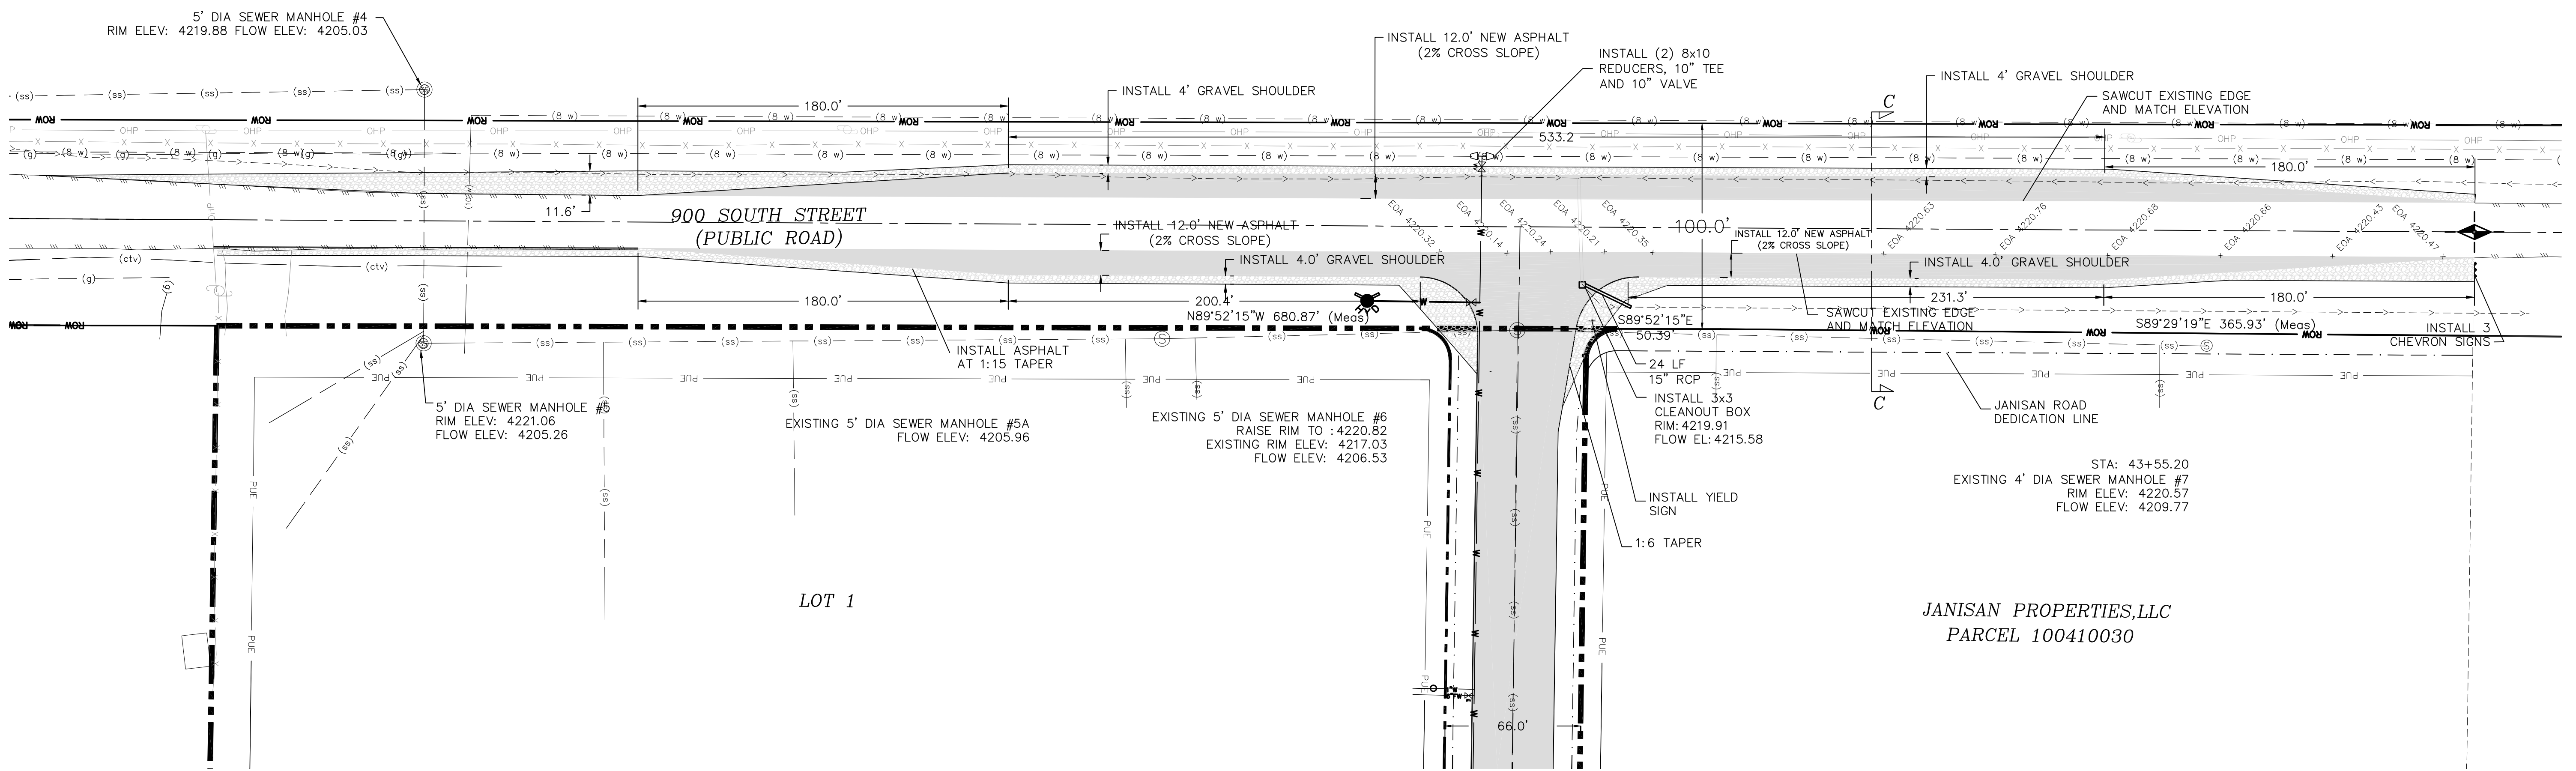

HOWARD INDUSTRIAL
ADDITIONAL ASPHALT ON 900 SOUTH
WEBER COUNTY, UTAH

TWIN PEAKS
Engineering & Land Surveying
2264 NORTH 1450 EAST LEHI, UTAH 84043
(801) 450-3511

DWG DATE: July 2023
PLOT DATE: 10 July 2023

SHEET
4