



DATE: 10/28/2022 12:07 PM

PATH: H:\SLB0793\Cadd\Exhibits\2022-10-27 Sight Distance Exhibit\ET01 - Overlook Point Sight Distance Exhibit.dwg

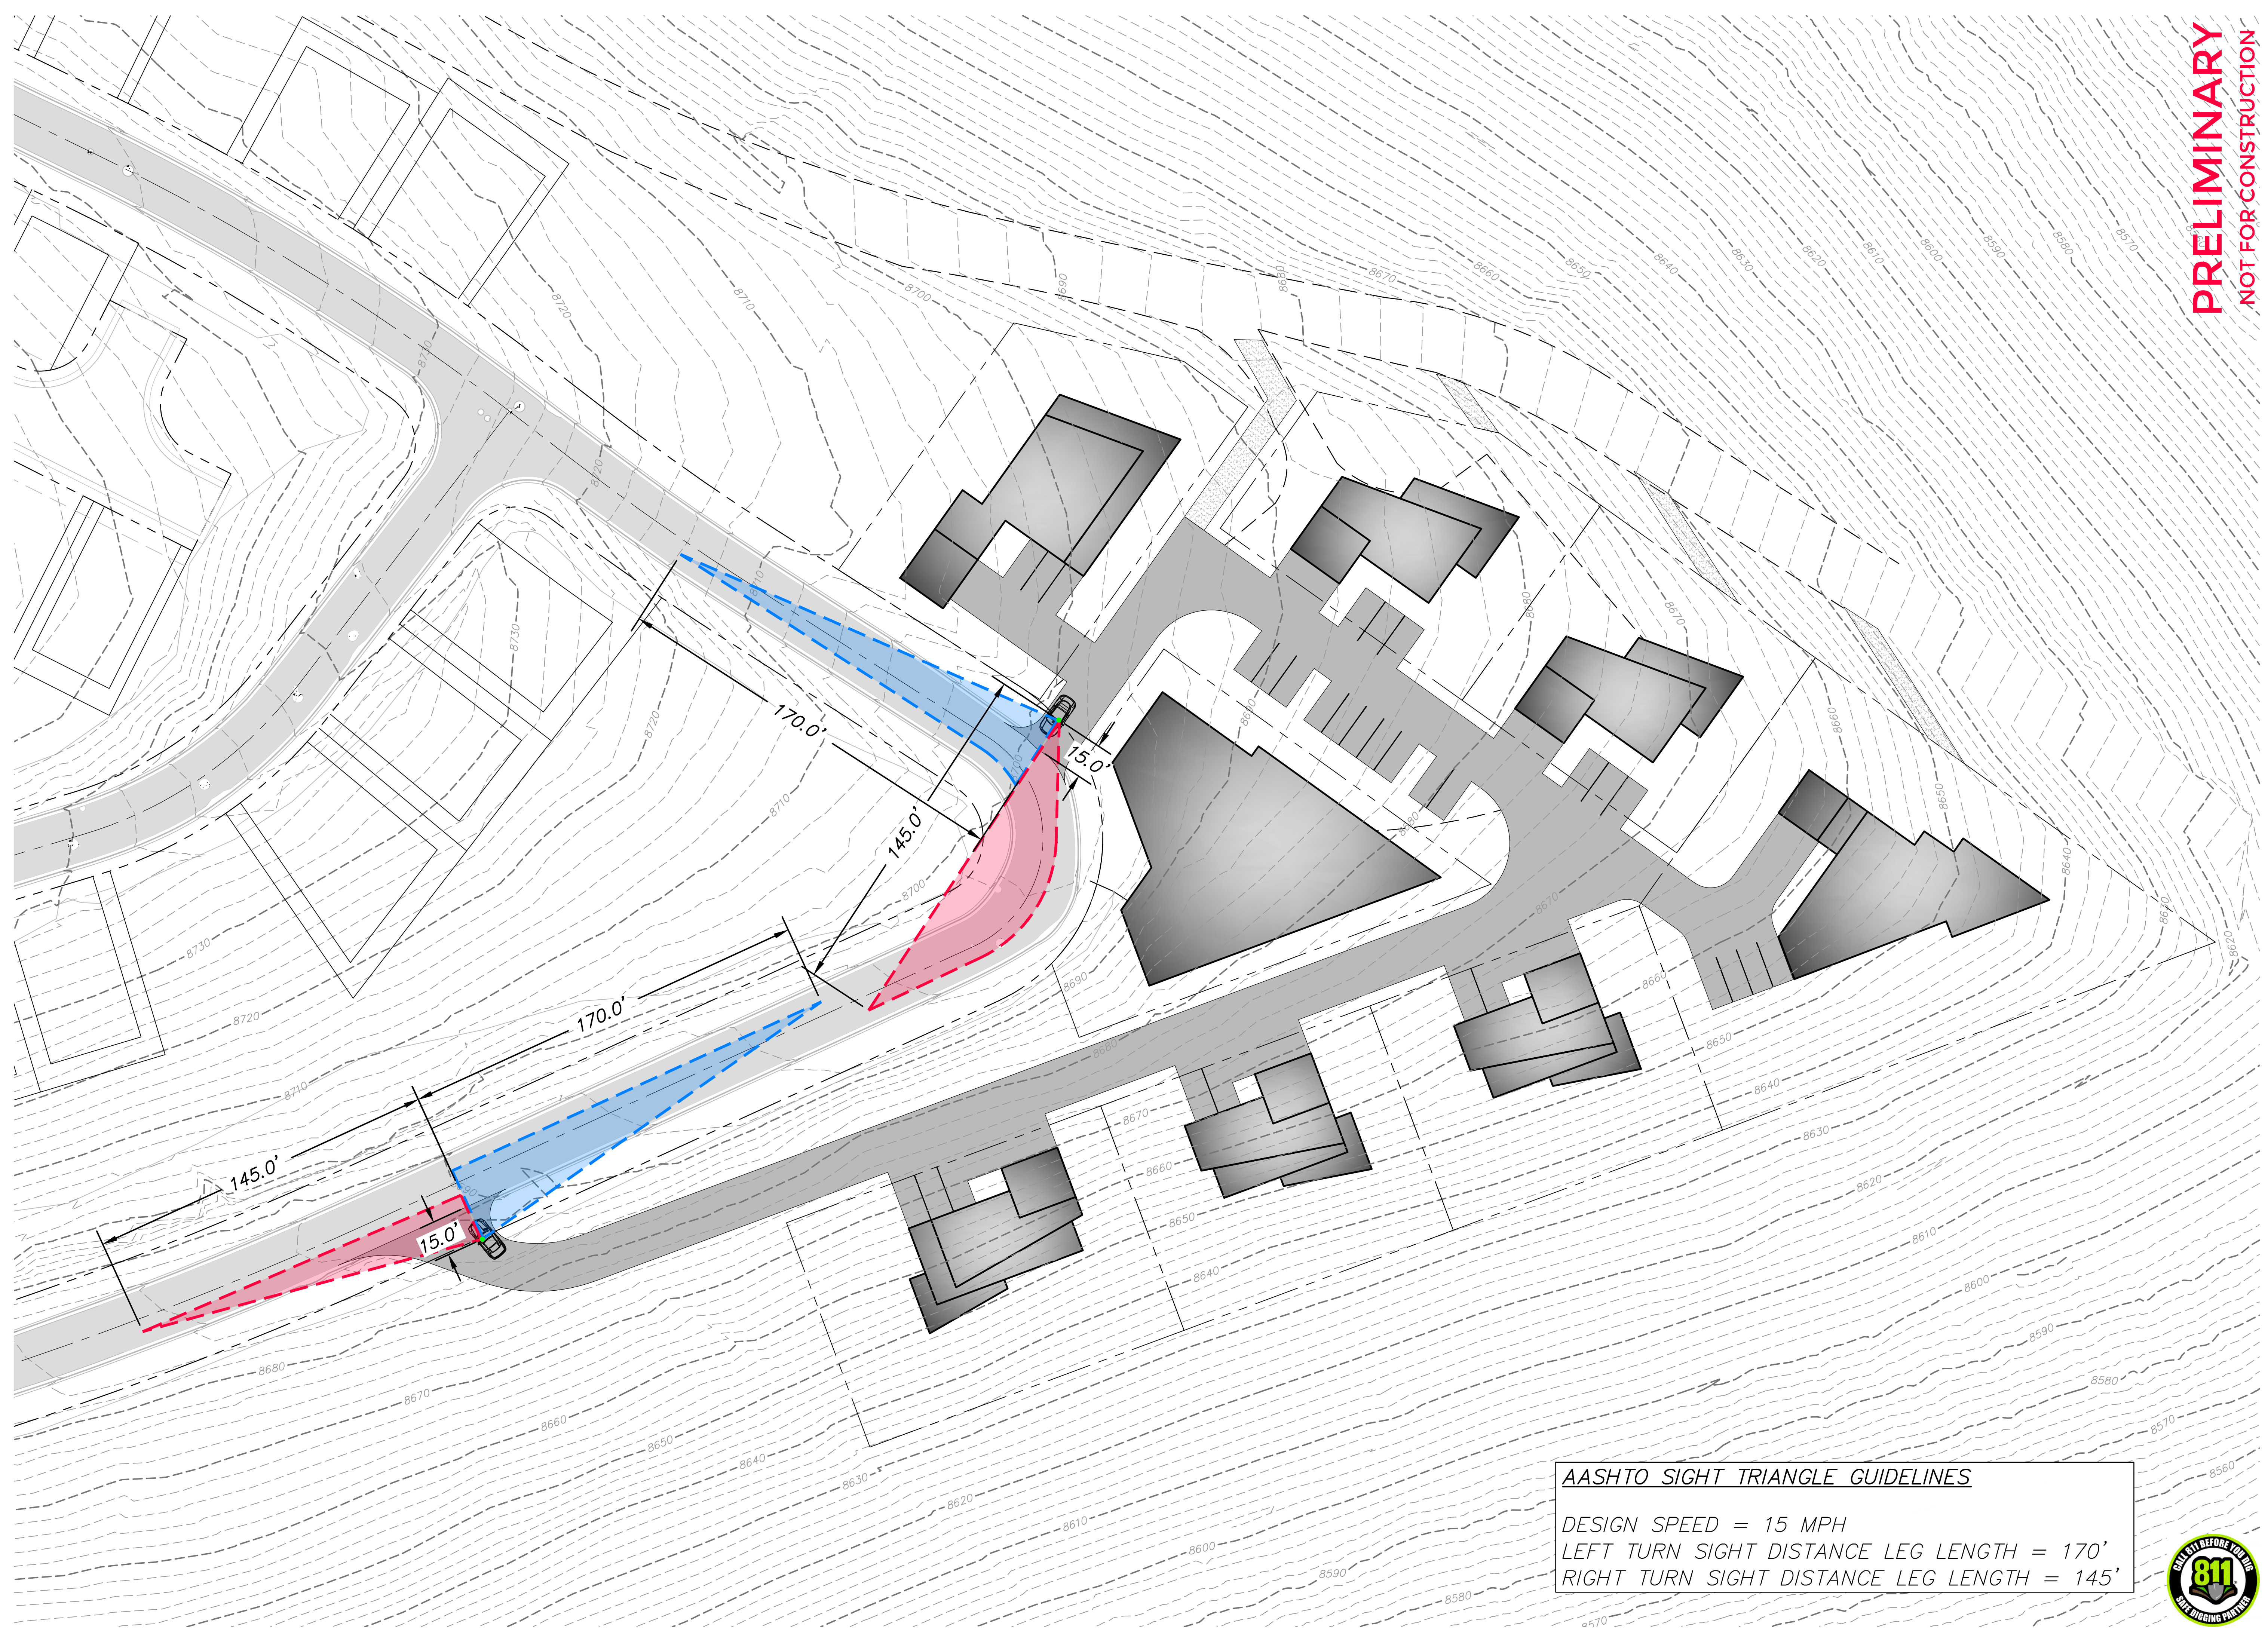

PRELIMINARY
NOT FOR CONSTRUCTION

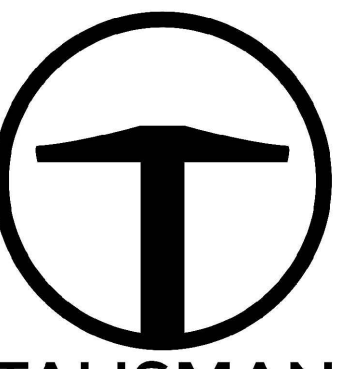

TALISMAN
CIVIL CONSULTANTS
1588 SOUTH MAIN STREET
SUITE 200
SALT LAKE CITY, UT 84115
801.743.1300


NO.	BY	DATE	REVISIONS

OVERLOOK POINT
PRELIMINARY SITE LAYOUT
VEHICLE SIGHT LINE EXHIBIT

TCC JOB NUMBER: 22-126

DATE: 10.28.2022

AASHTO SIGHT TRIANGLE GUIDELINES
 DESIGN SPEED = 15 MPH
 LEFT TURN SIGHT DISTANCE LEG LENGTH = 170'
 RIGHT TURN SIGHT DISTANCE LEG LENGTH = 145'

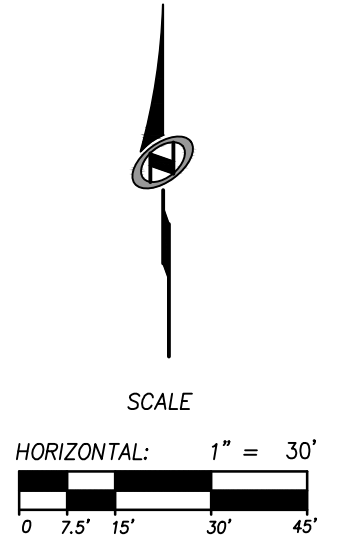

SHEET NUMBER
ET01