


7500 West Street


7100 West Street

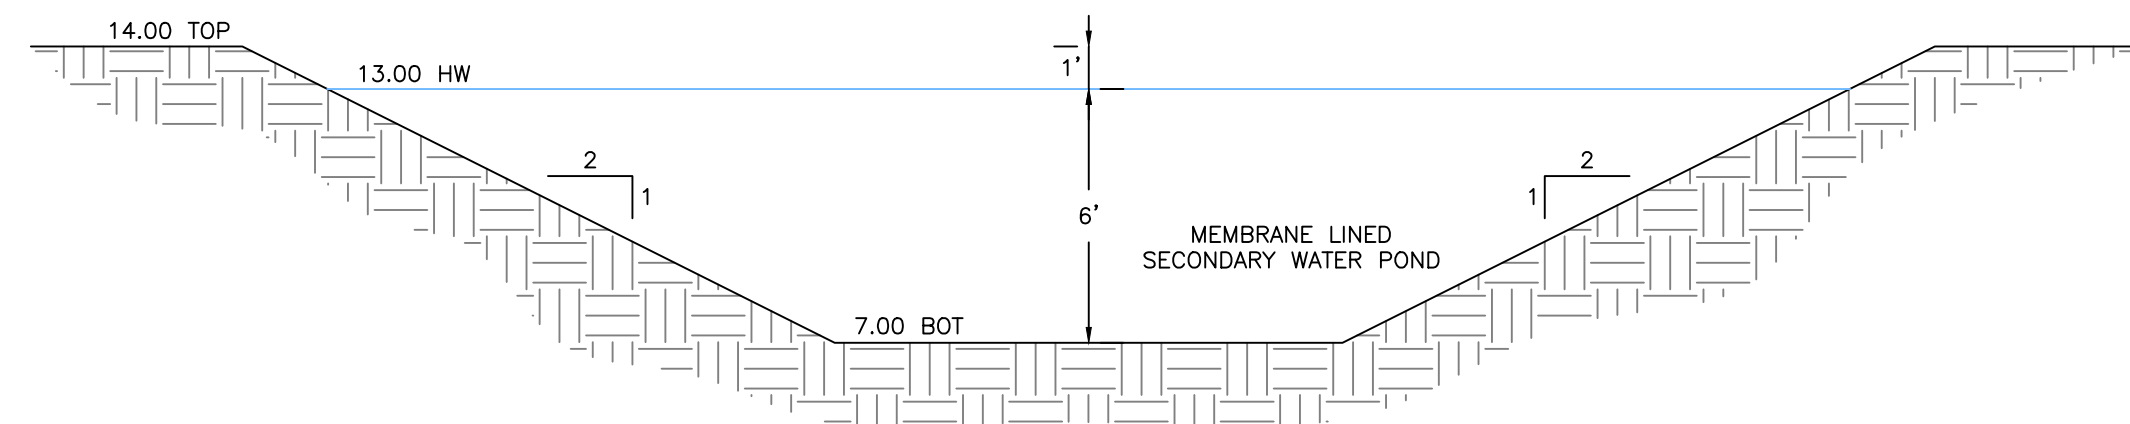

**Secondary Pond Detail**  
SCALE: NO SCALE



**VICINITY MAP**  
NO SCALE

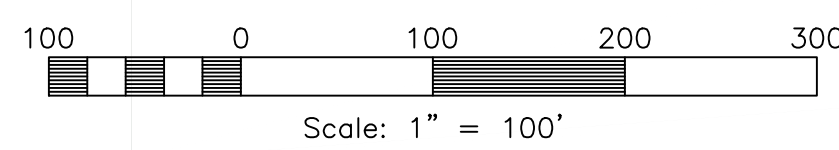

# Longhorn Estates

Weber County, Utah

**Developer:**

Pat Burns  
Lync Development  
1407 N Mtn. Rd  
Ogden, UT. 84404  
(801) 710-2234



**Reeve & Associates, Inc.**  
5160 S. 1500 WEST RIVERDALE, UTAH 84405  
TEL: (801) 621-3100 FAX: (801) 621-2666 WWW: REEVE-ASSOC.COM  
LAND PLANNERS • CIVIL ENGINEERS • LAND SURVEYORS  
TRAFFIC ENGINEERS • STRUCTURAL ENGINEERS • LANDSCAPE ARCHITECTS

| REVISIONS | DESCRIPTION |
|-----------|-------------|
| DATE      |             |
|           |             |
|           |             |
**Longhorn Estates**  
PART OF THE SE 1/4 OF SECTION 14 T.6N, R.3W, S.LB & M., U.S. SURVEY  
WEBER COUNTY, UTAH

**Project Info.**  
Engineer: N. Reeve  
Planner: C. Cove

Date: 3-16-23  
Name: LONGHORN ESTATES  
Number: 6298-23

Sheet **1** of 1 Sheets

Revised: June 20, 2023