


path: L:\028 The Retreat\04_ Exhibits\
file name: Stream Alt Exhibit LDG 07-31-2014.dwg | plot date: July 31, 2014 | plotted by: eric

LEWIS HOMES STREAM ALTERATION APPLICATION

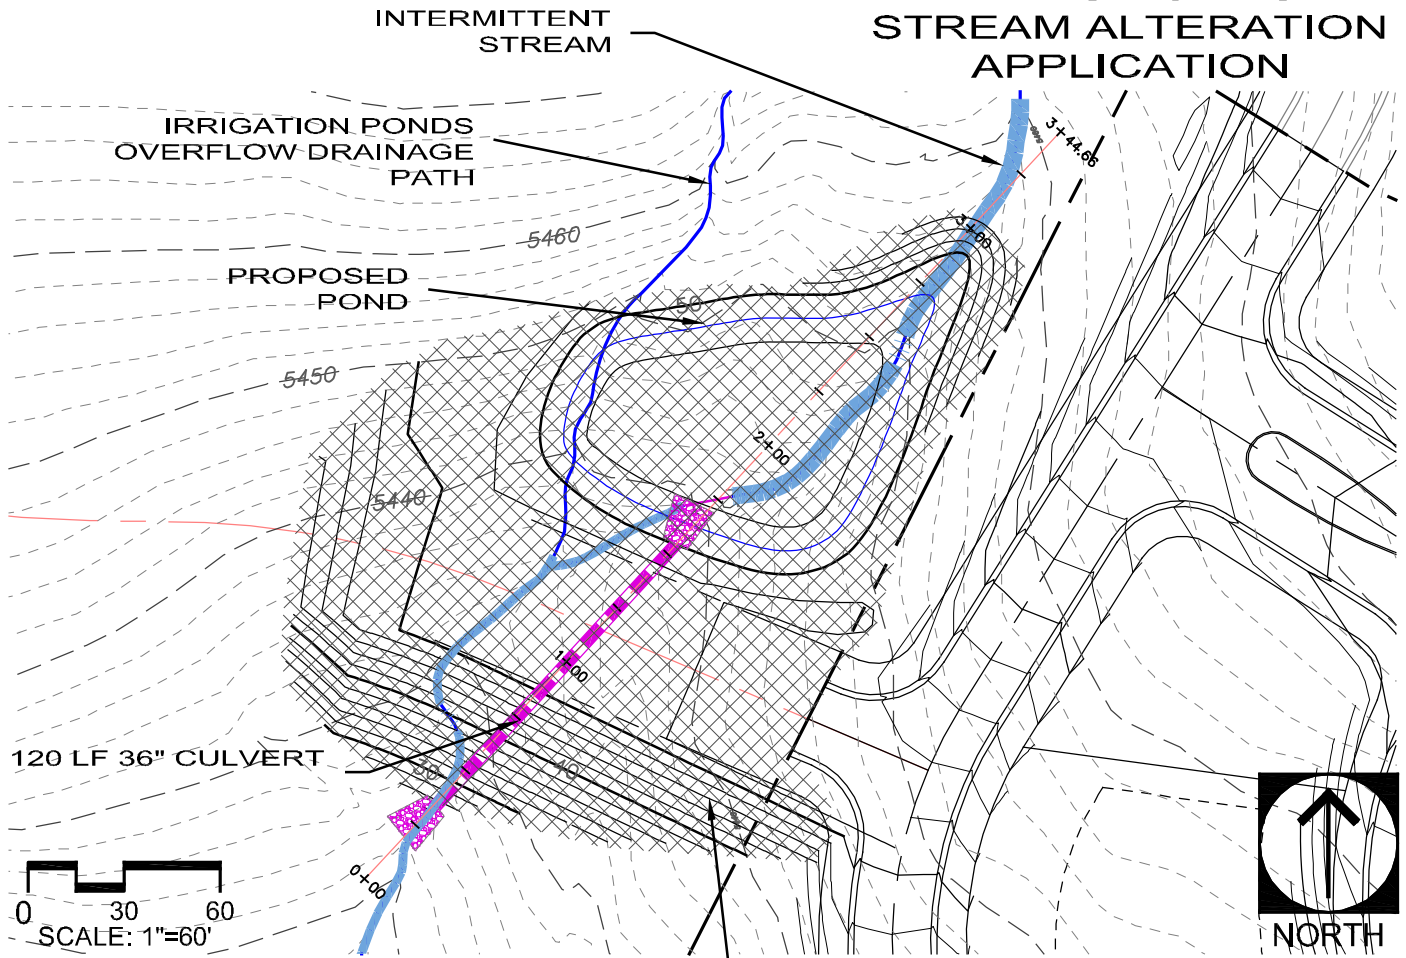

REVEGETATION PLAN

PROVIDE NATIVE GRASS MIX ON ALL
DISTURBED AREAS BY
HYDROSEEDING.

SEE MIX SPECIFICATIONS INCLUDED
WITHIN THIS APPLICATION.

APPROXIMATE AREA OF
DISTURBANCE = 35,600 SF



DATE:	JULY 31, 2014
DESIGN BY:	EL
ISSUE:	EXHIBIT
REVISION:	-