
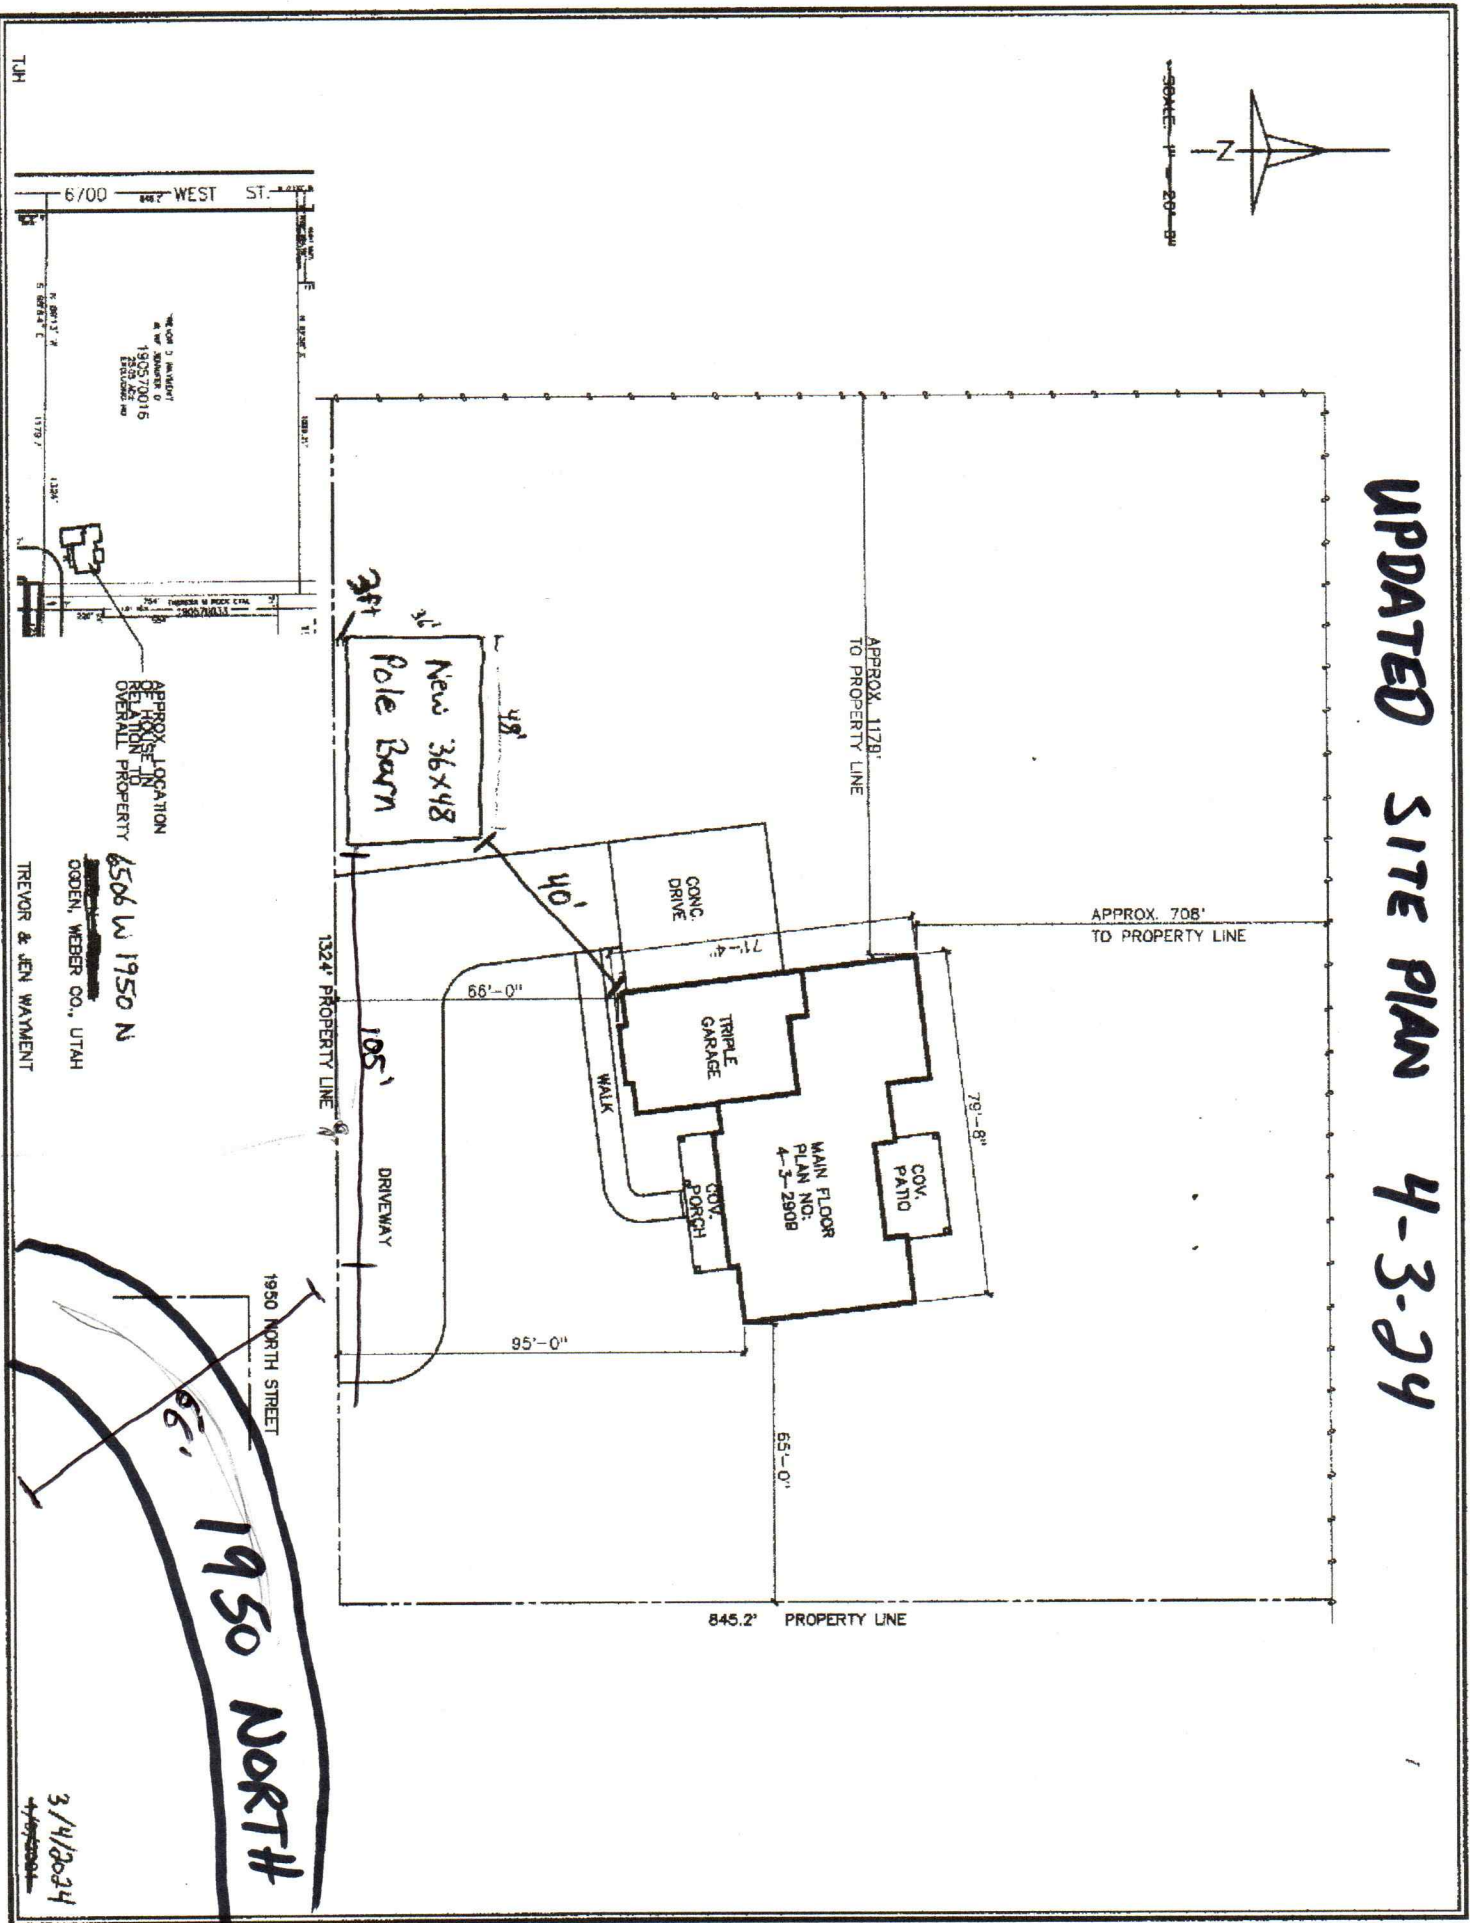


# UPDATED SITE PLAN 4-3-24

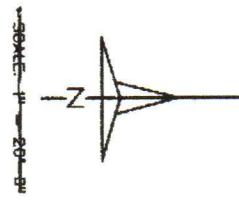

3/4/2024  
4/3/2024