

SUMMIT EDEN PHASE 1C, AMENDMENT 10 AMENDING LOT 124 THROUGH LOT 130, CA"A" AND CA"B" OF THE SUMMIT EDEN PHASE 1C AMENDMENT 4

LOCATED IN THE NORTHEAST CORNER OF
 SECTION 8, TOWNSHIP 7 NORTH, RANGE 2 EAST,
 SALT LAKE BASE & MERIDIAN,
 WEBER COUNTY, UTAH
 APRIL 2024

PLAT NOTES:

1. THIS PLAT AMENDMENT IS SUBJECT TO ALL LEGALLY ENFORCEABLE RESTRICTIONS, RIGHTS AND LIMITATIONS SET FORTH IN THE PLAT NOTES THAT APPEAR ON THE SUMMIT EDEN PHASE 1C (ENTRY# 2672945), INCLUDING CURRENTLY RECORDED AMENDMENTS, UNLESS OTHERWISE NOTED ON THIS PLAT.
2. SUMMIT EDEN PHASE 1C AMENDMENT 10 IS LOCATED WITHIN THE NATURAL HAZARDS AREA. A GEOTECHNICAL AND GEOLOGIC INVESTIGATION HAS BEEN PERFORMED BY "IGES", DATED JANUARY 16, 2017, PROJECT #01628-022. THE FINAL REPORT IS AVAILABLE FOR PUBLIC REVIEW AT THE WEBER COUNTY PLANNING DIVISION OFFICE.

OWNER'S DEDICATION:

SMHG PHASE 1, LLC ("DECLARANT"), AS THE OWNER OF THE HEREIN DESCRIBED TRACT OF LAND, DOES HEREBY SET APART AND SUBDIVIDE THE SAME INTO LOTS AND PARCELS AS SHOWN HEREON, SUBJECT TO ALL OF THE RESTRICTIONS, RIGHTS AND LIMITATIONS SET FORTH IN THE PLAT NOTES, AND NAME SAID TRACT, TO BE KNOWN AS SUMMIT EDEN PHASE 1C AMENDMENT 10.

IN WITNESS WHEREOF, DECLARANT HAS EXECUTED THIS OWNER'S DEDICATION AS OF THE _____ DAY _____ OF _____, 20_____.

SMHG PHASE 1 LLC, A DELAWARE LIMITED LIABILITY COMPANY
 BY: SMHG INVESTMENTS LLC, A DELAWARE LIMITED LIABILITY COMPANY, IT'S SOLE MEMBER


BY: _____
 NAME: _____
 TITLE: _____

ACKNOWLEDGEMENT:

STATE OF UTAH _____ } S.S.
 COUNTY OF _____

THE FOREGOING INSTRUMENT WAS ACKNOWLEDGED BEFORE ME THIS DAY OF _____, 20_____.
 BY _____, THE AUTHORIZED SIGNATORY FOR SMHG INVESTMENTS LLC,
 THE SOLE MEMBER OF SMHG PHASE 1 LLC.

 NOTARY PUBLIC
 MY COMMISSION EXPIRES: _____
 RESIDING IN: _____

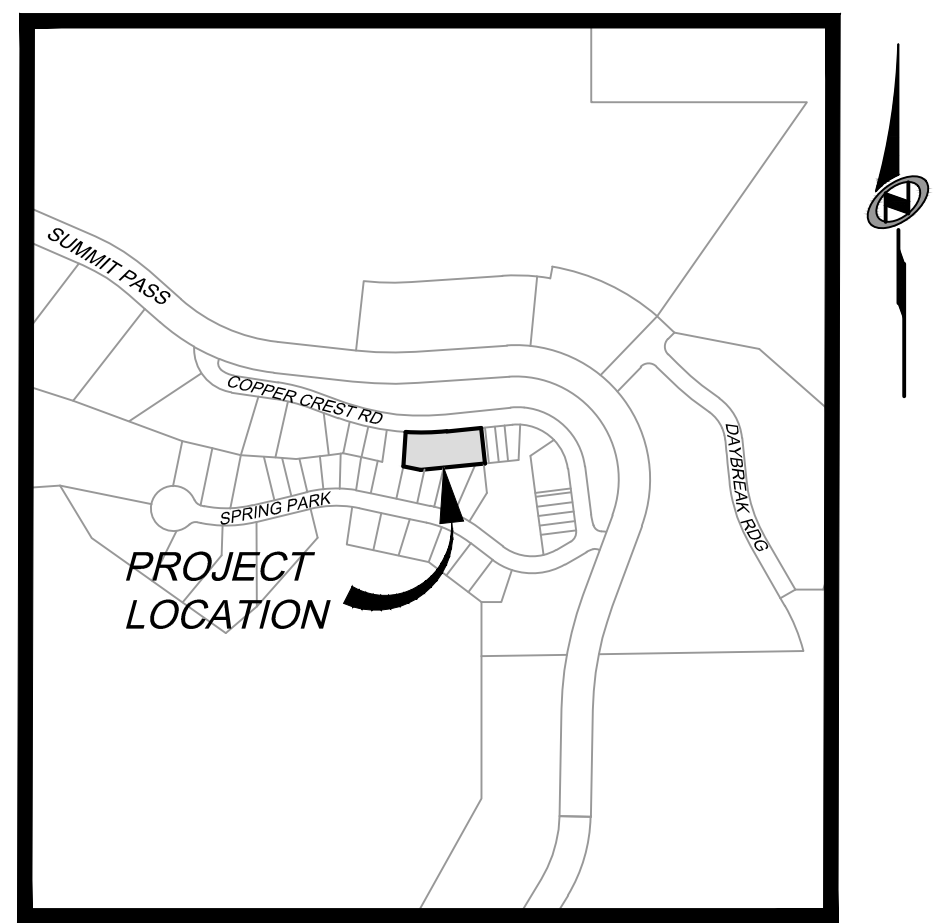

VICINITY MAP
 N.T.S.

SURVEYOR'S CERTIFICATE

I, NATHAN CHRISTENSEN, DO HEREBY CERTIFY THAT I AM A REGISTERED PROFESSIONAL LAND SURVEYOR AND HOLD A LICENSE IN THE STATE OF UTAH IN ACCORDANCE WITH TITLE 58, CHAPTER 22, PROFESSIONAL ENGINEERS AND PROFESSIONAL LAND SURVEYORS ACT, AND THAT I HAVE COMPLETED A SURVEY OF THE PROPERTY DESCRIBED ON THIS PLAT IN ACCORDANCE WITH SECTION 17-23-17 AND HAVE VERIFIED ALL MEASUREMENTS AND HAVE PLACED MONUMENTS AS REPRESENTED ON THIS PLAT, IN ACCORDANCE WITH STATE CODE AND COUNTY ORDINANCE WCO 106-1-8(C)(2), AND THAT THIS PLAT, SUMMIT EDEN PHASE 1C, AMENDMENT 10, IN WEBER COUNTY, UTAH, HAS BEEN DRAWN CORRECTLY TO THE DESIGNATED SCALE AND IS A TRUE AND CORRECT REPRESENTATION OF THE HEREON DESCRIBED LANDS, BASED UPON DATA COMPILED FROM RECORDS IN THE WEBER COUNTY RECORDER'S OFFICE AND FROM SAID SURVEY MADE ON THE GROUND. I FURTHER CERTIFY THAT THE REQUIREMENTS OF APPLICABLE STATUTES AND ORDINANCES OF WEBER COUNTY CONCERNING ZONING REQUIREMENTS REGARDING LOT MEASUREMENTS HAVE BEEN COMPLIED WITH.

 NATHAN CHRISTENSEN
 PROFESSIONAL LAND SURVEYOR
 UTAH CERTIFICATE NO. 10175991



LEGAL DESCRIPTION

ALL OF LOT 124, LOT 125, LOT 126, LOT 127, LOT 128, LOT 129, LOT 130, CA"A", AND CA"B" OF THE SUMMIT EDEN PHASE 1C AMENDMENT 4 SUBDIVISION AS RECORDED AND ON FILE WITH THE WEBER COUNTY RECORDERS OFFICE.

MORE PARTICULARLY DESCRIBED AS FOLLOWS:

BEGINNING AT A POINT ON THE SOUTHERLY RIGHT OF WAY LINE OF COPPER CREST ROAD, SAID POINT BEING SOUTH 756.36 FEET, AND EAST 983.42 FEET FROM THE NORTH QUARTER CORNER OF SECTION 8, T.7N., R.2E., S.L.B.#1., (BASIS OF BEARINGS FOR THIS DESCRIPTION IS N89°55'51"W ALONG THE LINE BETWEEN THE NORTHWEST CORNER OF SECTION 6, TOWNSHIP 7 NORTH, RANGE 2 EAST, SALT LAKE BASE AND MERIDIAN AND THE MONUMENT AT THE INTERSECTION OF THE WEBER/CACHE COUNTY LINE, TIE FROM THE NORTHWEST CORNER OF SECTION 6, TO THE NORTH QUARTER CORNER OF SECTION 8 IS S53°43'38"E 9312.68 FEET), THENCE ALONG SAID SOUTHERLY RIGHT OF WAY LINE AND ALONG A CURVE TO THE LEFT, HAVING A RADIUS OF 518.00 FEET, (CHORD BEARS N88°53'31"E 87.19 FEET), THROUGH A CENTRAL ANGLE OF 09°39'20", FOR AN ARC DISTANCE OF 87.29 FEET; THENCE CONTINUING ALONG SAID SOUTHERLY LINE N84°03'51"E 80.68 FEET; THENCE S05°59'36"E 75.00 FEET; THENCE S84°03'51"W 144.07 FEET; THENCE N77°52'47"W 37.44 FEET; THENCE N03°43'11"E 71.75 FEET TO THE POINT OF BEGINNING.

CONTAINING 13,140 S.F. OR 0.302 AC.

SURVEYOR'S NARRATIVE:

1. THE PURPOSE FOR THIS SURVEY AND PLAT IS TO COMBINE LOT 124, LOT 125, LOT 126, LOT 127, LOT 128, LOT 129, LOT 130, CA"A", AND CA"B" OF SUMMIT EDEN PHASE 1C AMENDMENT 4 INTO FOUR LOTS.
2. THE BASIS-OF-BEARING FOR THIS PLAT IS N 89°55'51"W ALONG THE NORTH SECTION LINE BETWEEN THE NORTHEAST CORNER OF SECTION 1, T.7N., R.1E., S.L.B.#1., AND A FOUND WEBER COUNTY MONUMENT AT THE INTERSECTION OF THE WEBER/CACHE COUNTY LINE AND SAID SECTION SECTION LINE. (THIS BEARING DIFFERS FROM THE WEBER COUNTY SURVEYOR'S BEARING BY 00°00'14" AS SHOWN ON THE COUNTY LINE DECLARATION RECORD PLAT BOOK 74, PAGE 64.)
3. THE BOUNDARY LINES WERE SET BY THE EXISTING PLATS OF SUMMIT EDEN PHASE 1C, AMENDMENT 4 SUBDIVISION. THE LOCATION OF SAID PLATS WERE DETERMINED BY THE FOUND CENTERLINE MONUMENTS IN SUMMIT PASS, COPPER CREST, AND SPRING PARK, AND SECTION CORNER MONUMENTS AS REFERENCED ON EXISTING PLAT. FOUND SURVEY MONUMENT USED ARE SHOWN HEREON.







<p style="text-align: center; font-size: small;">OWNER</p> <p style="text-align: center;">SMHG PHASE 1, LLC 3632 N. WOLF CREEK DR, EDEN, UTAH 84310</p>	<p style="text-align: center; font-size: small;">WEBER COUNTY ATTORNEY</p> <p style="font-size: x-small;">I HAVE EXAMINED THE FINANCIAL GUARANTEE AND OTHER DOCUMENTS ASSOCIATED WITH THIS SUBDIVISION PLAT AND IN MY OPINION THEY CONFORM WITH THE COUNTY ORDINANCE APPLICABLE THERETO AND NOW IN FORCE AND AFFECT. SIGNED THIS _____ DAY OF _____, 20_____. _____ SIGNATURE</p>	<p style="text-align: center; font-size: small;">WEBER COUNTY SURVEYOR</p> <p style="font-size: x-small;">I HEREBY CERTIFY THAT THE WEBER COUNTY SURVEYOR'S OFFICE HAS REVIEWED THIS PLAT AND ALL CONDITIONS FOR APPROVAL BY THIS OFFICE HAVE BEEN SATISFIED. THE APPROVAL OF THIS PLAT BY THE WEBER COUNTY SURVEYOR DOES NOT RELIEVE THE LICENSED LAND SURVEYOR WHO EXECUTED THIS PLAT FROM THE RESPONSIBILITIES AND/OR LIABILITIES ASSOCIATED THEREWITH. SIGNED THIS _____ DAY OF _____, 20_____. _____ COUNTY SURVEYOR</p>	<p style="text-align: center; font-size: small;">WEBER COUNTY ENGINEER</p> <p style="font-size: x-small;">I HEREBY CERTIFY THAT THE REQUIRED PUBLIC IMPROVEMENT STANDARDS AND DRAWINGS FOR THIS SUBDIVISION CONFORM WITH COUNTY STANDARDS AND THE AMOUNT OF THE FINANCIAL GUARANTEE IS SUFFICIENT FOR THE INSTALLATION OF THESE IMPROVEMENTS. SIGNED THIS _____ DAY OF _____, 20_____. _____ SIGNATURE</p>	<p style="text-align: center; font-size: small;">WEBER COUNTY PLANNING COMMISSION APPROVAL</p> <p style="font-size: x-small;">THIS IS TO CERTIFY THAT THIS SUBDIVISION PLAT WAS DULY APPROVED BY THE WEBER COUNTY PLANNING COMMISSION ON THIS _____ DAY OF _____, 20_____. _____ CHAIRMAN-WEBER COUNTY PLANNING COMMISSION</p>	<p style="text-align: center; font-size: small;">WEBER COUNTY COMMISSION ACCEPTANCE</p> <p style="font-size: x-small;">THIS IS TO CERTIFY THAT THIS SUBDIVISION PLAT, THE DEDICATION OF STREETS AND OTHER PUBLIC WAYS AND FINANCIAL GUARANTEE OF PUBLIC IMPROVEMENTS ASSOCIATED WITH THIS SUBDIVISION THEREON ARE HEREBY APPROVED AND ACCEPTED BY THE COMMISSIONERS OF WEBER COUNTY, UTAH THIS _____ DAY OF _____, 20_____. _____ CHAIRMAN, WEBER COUNTY COMMISSION ATTEST: _____ _____ TITLE:</p>	<p style="text-align: center; font-size: small;">RECORDED #</p> <p style="font-size: x-small;">STATE OF UTAH, COUNTY OF WEBER, RECORDED AND FILED AT THE REQUEST OF: _____ ENTRY NO: _____ DATE: _____ TIME: _____ BOOK: _____ PAGE: _____ FEE \$ _____ WEBER COUNTY RECORDER</p>
---	--	--	---	--	---	--

SUMMIT EDEN PHASE IC, AMENDMENT 10 AMENDING LOT 124 THROUGH LOT 130, CA"A" AND CA"B" OF THE SUMMIT EDEN PHASE IC AMENDMENT 4

LOCATED IN THE NORTHEAST CORNER OF
SECTION 8, TOWNSHIP 7 NORTH, RANGE 2 EAST,
SALT LAKE BASE & MERIDIAN,
WEBER COUNTY, UTAH
APRIL 2024

N:\S\80793\CADD\4-200-08 - SUMMIT EDEN PHASE IC AMENDMENT 10\CADD\SURVEY\PLATS\FINAL SHEET2

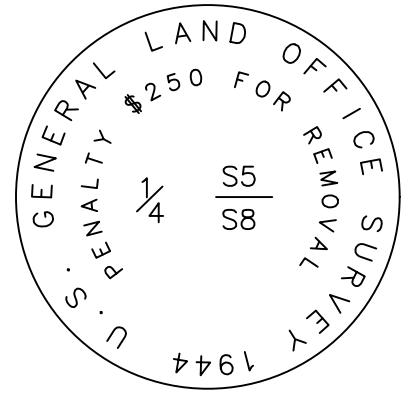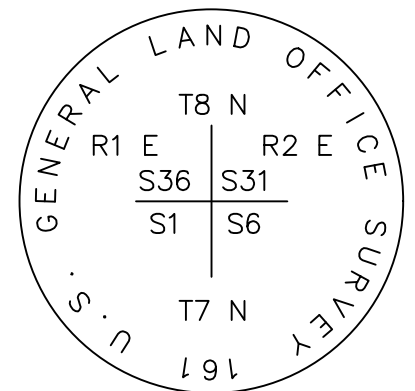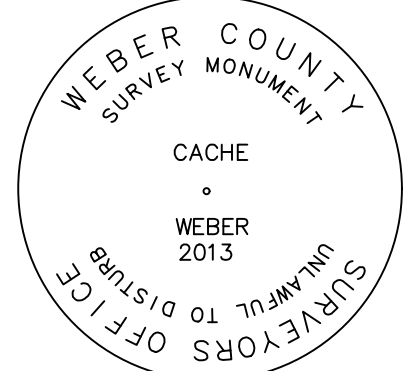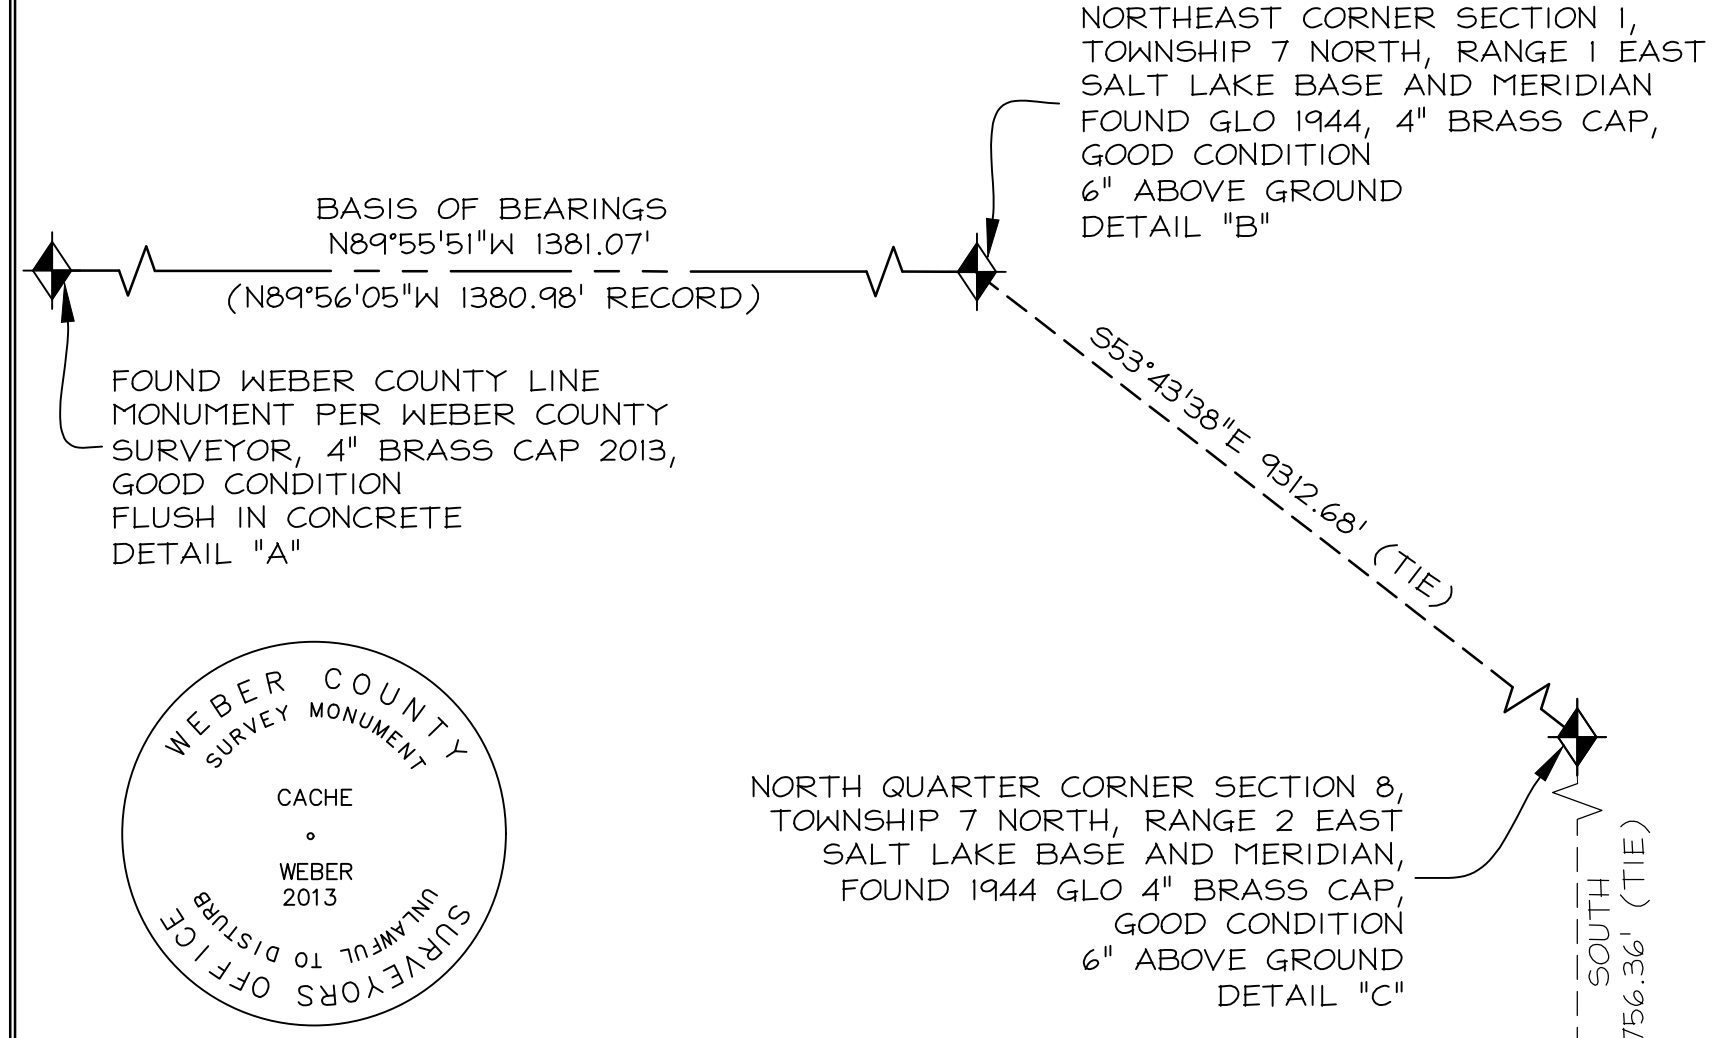

LEGEND

- BOUNDARY LINE
- - - SECTION LINE
- - - ADJOINER DEED LINES
- - - RIGHT-OF-WAY LINE
- - - ROAD CENTERLINE
- ◆ SECTION CORNER AS NOTED
- ⊕ FOUND CL MONUMENT
- FND. NO.5 X 24" LONG REBAR WITH PLASTIC CAP STAMPED "TALISMAN"
- SET NO.5 X 24" LONG REBAR WITH PLASTIC CAP STAMPED "TALISMAN"
- ▨ EXISTING BUILDING
- ▩ EXISTING EASEMENT
- ▧ PUBLIC UTILITY EASEMENT


OWNER

SMHG PHASE I, LLC
3632 N. WOLF CREEK DR,
EDEN, UTAH 84310



CURVE TABLE

CURVE	RADIUS	LENGTH	DELTA	BEARING	CHORD
C1	518.00	41.94	4°38'21"	S88°35'59"E	41.93
C2	518.00	40.72	4°30'13"	N86°49'44"E	40.71
C3	518.00	4.64	0°30'46"	N84°19'14"E	4.64
C4	500.00	224.40	25°42'53"	S83°04'43"E	222.52

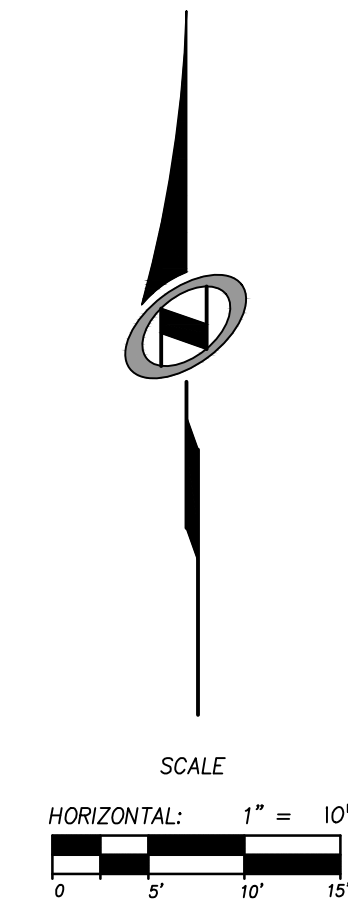

Sheet 2 of 2



TALISMAN
CIVIL CONSULTANTS
1588 SOUTH MAIN STREET
SUITE 200
S.L.C. UT 84115
801.743.1300

RECORDED #

STATE OF UTAH, COUNTY OF WEBER,
RECORDED AND FILED AT THE

REQUEST OF: _____

ENTRY NO: _____

DATE: _____ TIME: _____

BOOK: _____ PAGE: _____

FEE \$ _____

WEBER COUNTY RECORDER