

CHAIRMAN, WEBER COUNTY PLANNING COMMISSION

WEBER COUNTY ENGINEER

ATTES

Reeve & Associates, Inc. - Solutions You Can Build On

COUNTY ENGINEERS APPROVAL.

NOTES

# W 1400 S W 1800 S

# THAT IS NO LESS THAN 30 PERCENT OPEN WITH OPENINGS DISTRIBUTED EVENLY. A COVENANT SHALL RUN WITH THE LAND, RECORDED WITH THE SUBDIVISION PLAT, WHICH STIPULATES THAT THIS FENCE REQUIREMENT IS APPLICABLE TO THE LOT(S) IN PERPETUITY. SOUTH QUARTER CORNER OF SECTION 21, TOWNSHIP 6 NORTH RANGE 2 WEST, SALT LAKE BASE AND MERIDIAN, U.S. SURVEY (FOUND BRASS CAP MONUMENT 0.44' UNDER RING AND LID) SEE MONUMENT DETAIL 4 \_\_\_\_\_ 2643.16' 2643.23' ן הו הו WITNESS CORNER TO THE SOUTHWEST CORNER OF SECTION 21, TOWNSHIP 6 NORTH, RANGE 2 WEST, SALT LAKE BASE AND MERIDIAN, U.S. SURVEY (FOUND BRASS CAP MONUMENT) SEE MONUMENT DETAIL 5 \_\_\_\_ 4300 WEST STREET $6 \ge$ 422.50' (W.C.S.) N00°47'26"E 110.25' WITNESS CORNER TO THE SOUTHWEST CORNER OF SECTION \_ \_\_ \_\_ \_\_ 21, TOWNSHIP 6 NORTH, RANGE 2 WEST, SALT LAKE BASE AND SOUTHWEST CORNER OF SECTION 21, MERIDIAN, U.S. SURVEY TOWNSHIP 6 NORTH, RANGE 2 WEST, (FOUND BRASS CAP MONUMENT) SALT LAKE BASE AND MERIDIAN, U.S. SURVEY (CALC'D NOT FOUND)

FOR THIS SURVEY.


ESTABLISHED BY INFORMATION OF RECORD AND FOUND EVIDENCE OF EXTENSION OF THE SIDE LOT LINES.

## **BOUNDARY DESCRIPTION**

FOLLOWS:

FEET ALONG SAID WEST LINE TO THE POINT OF BEGINNING.

CONTAINING 46,347 SQUARE FEET OR 1.064 ACRES.

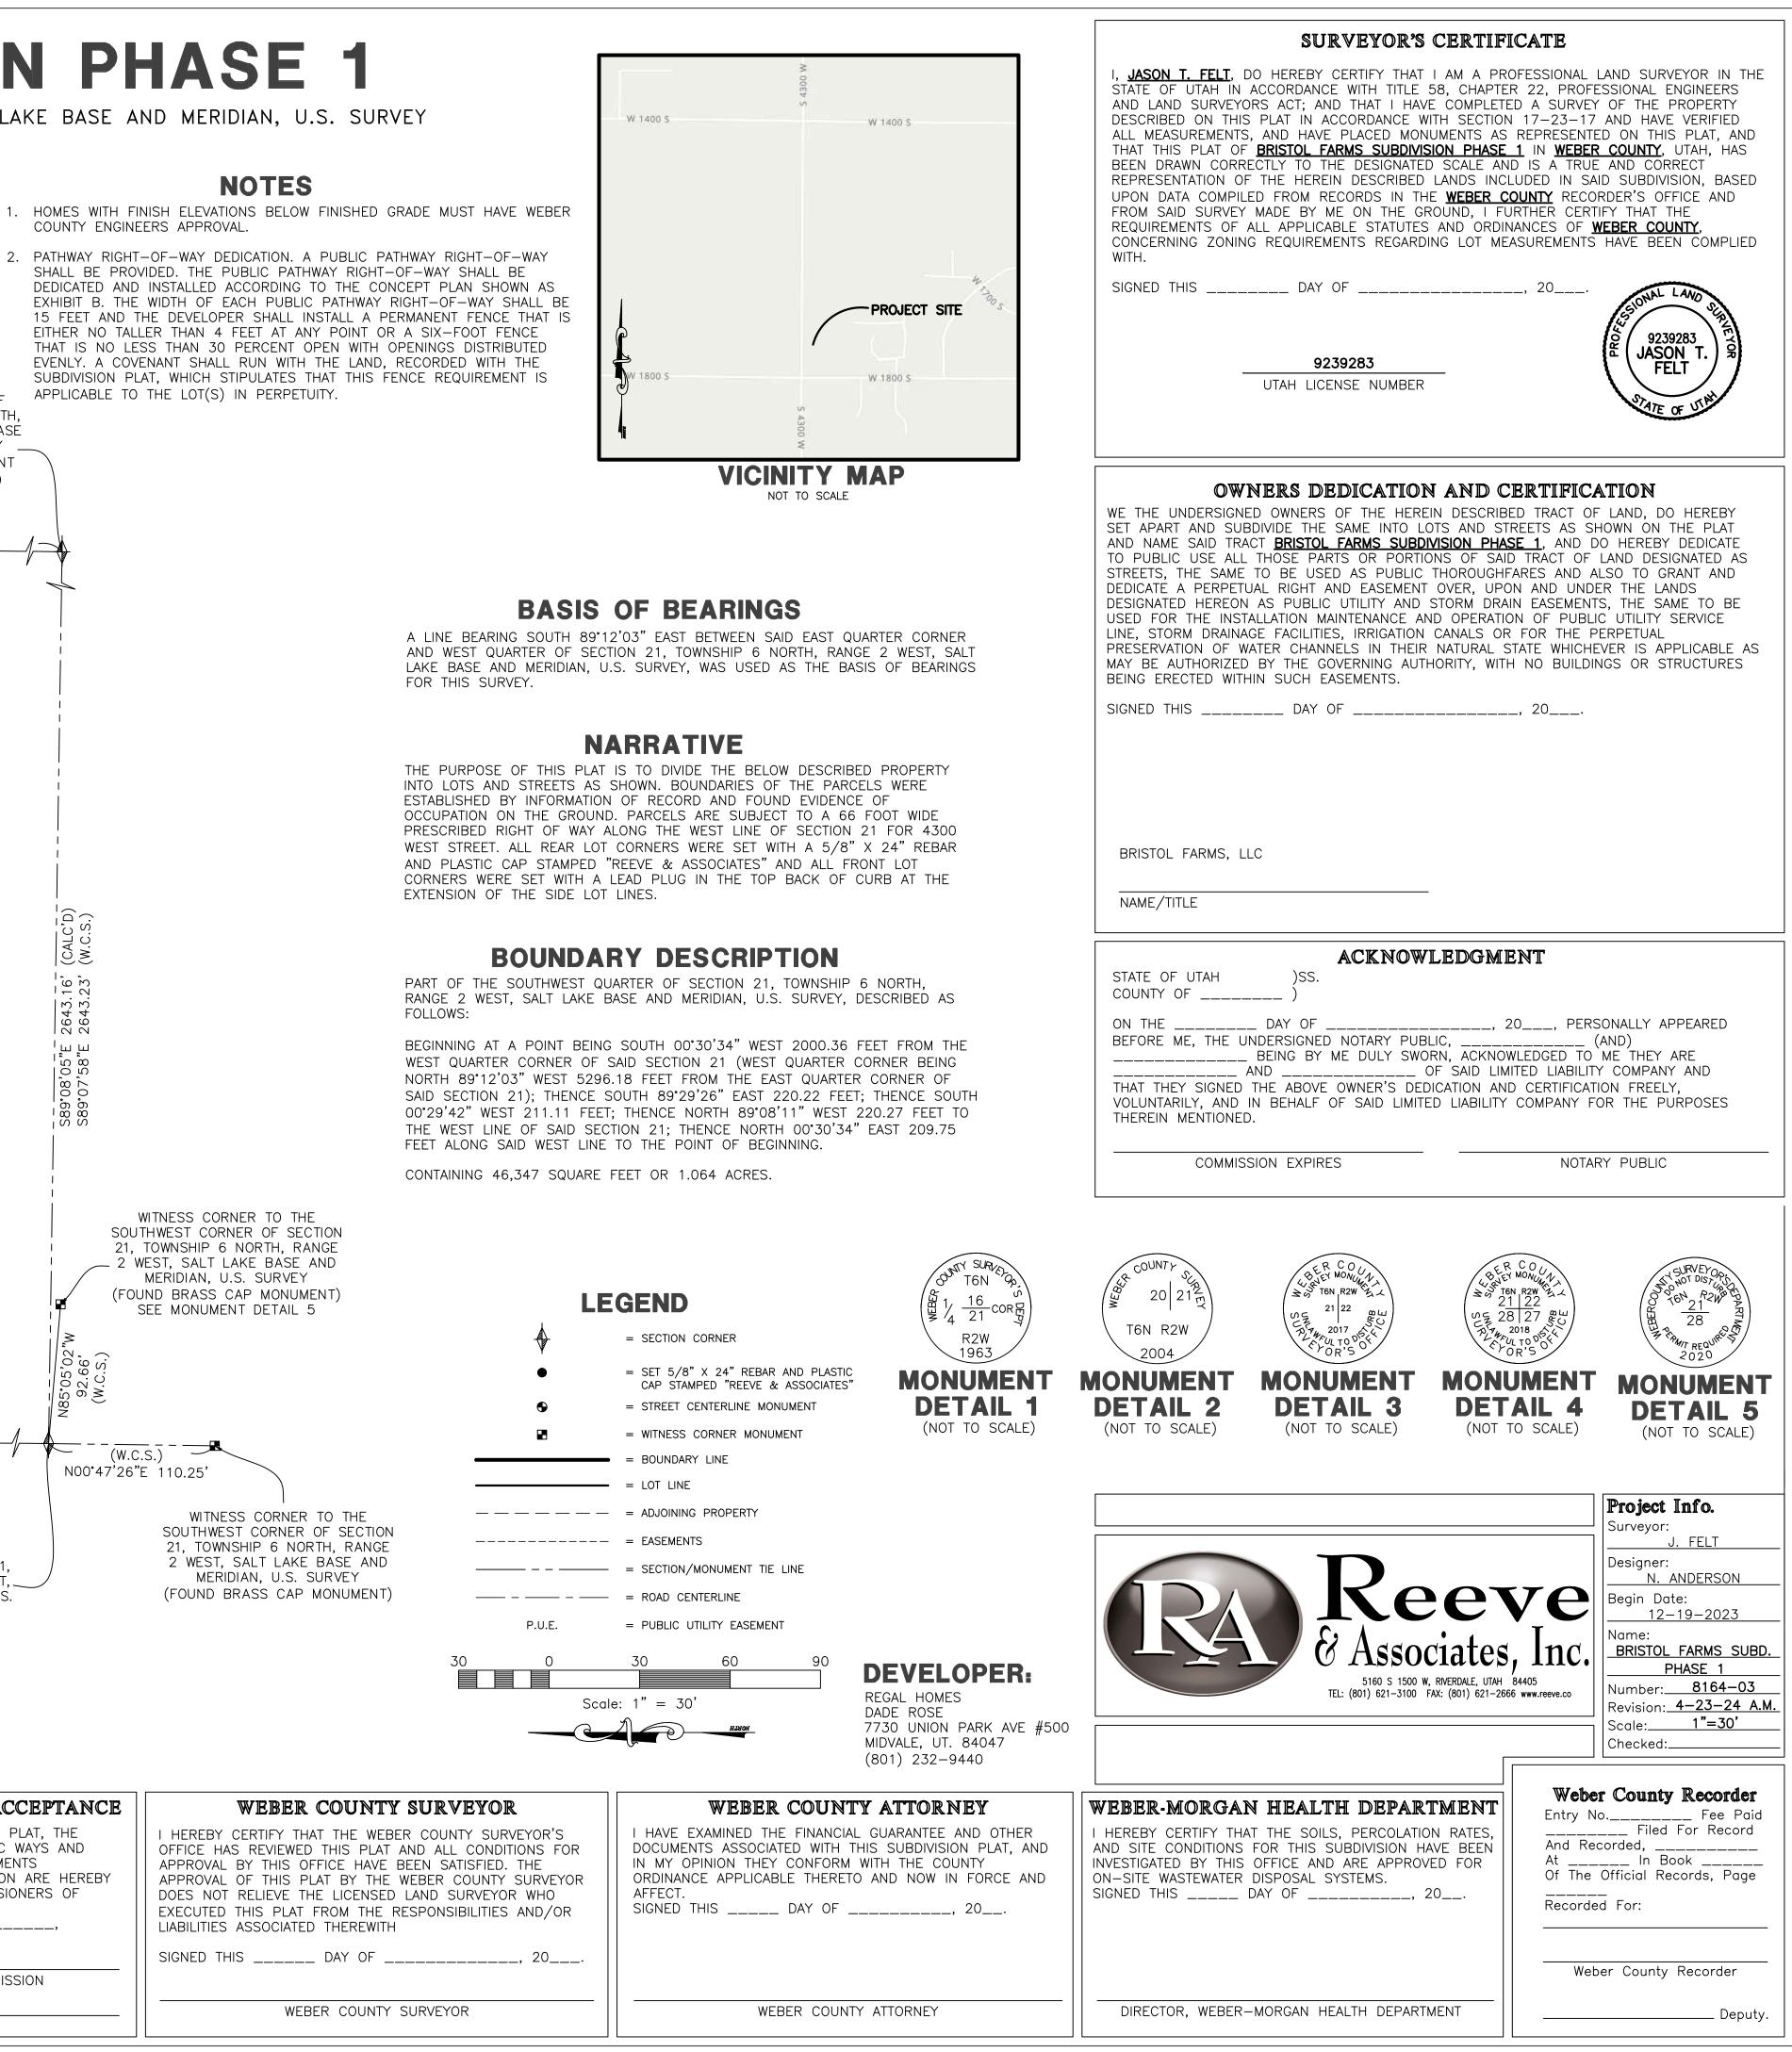

WEBER COUNTY SURVEYOR	WEBER COUNT
I HEREBY CERTIFY THAT THE WEBER COUNTY SURVEYOR'S OFFICE HAS REVIEWED THIS PLAT AND ALL CONDITIONS FOR APPROVAL BY THIS OFFICE HAVE BEEN SATISFIED. THE APPROVAL OF THIS PLAT BY THE WEBER COUNTY SURVEYOR DOES NOT RELIEVE THE LICENSED LAND SURVEYOR WHO EXECUTED THIS PLAT FROM THE RESPONSIBILITIES AND/OR LIABILITIES ASSOCIATED THEREWITH SIGNED THIS DAY OF, 20	I HAVE EXAMINED THE FINANCIAL DOCUMENTS ASSOCIATED WITH TH IN MY OPINION THEY CONFORM ORDINANCE APPLICABLE THERETO AFFECT. SIGNED THIS DAY OF _
WEBER COUNTY SURVEYOR	WEBER COUNT
	I HEREBY CERTIFY THAT THE WEBER COUNTY SURVEYOR'S OFFICE HAS REVIEWED THIS PLAT AND ALL CONDITIONS FOR APPROVAL BY THIS OFFICE HAVE BEEN SATISFIED. THE APPROVAL OF THIS PLAT BY THE WEBER COUNTY SURVEYOR DOES NOT RELIEVE THE LICENSED LAND SURVEYOR WHO EXECUTED THIS PLAT FROM THE RESPONSIBILITIES AND/OR LIABILITIES ASSOCIATED THEREWITH SIGNED THIS DAY OF, 20